




hotel
Mama Shelter
Toulouse


drawings

Mama Shelter Toulouse

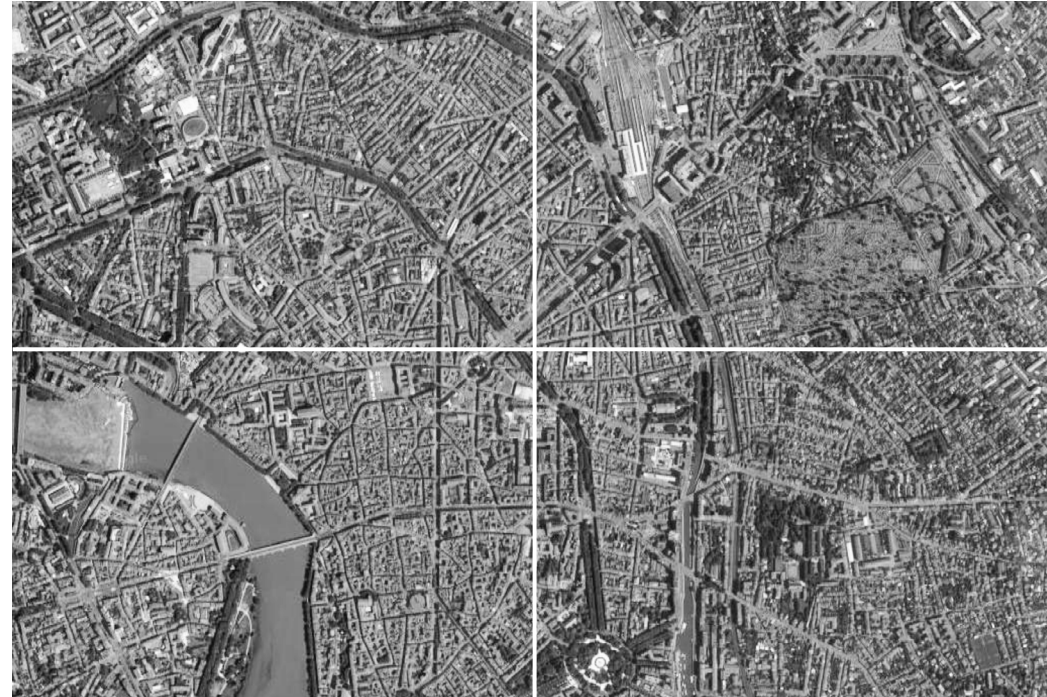


↑
N

Mama Shelter Toulouse

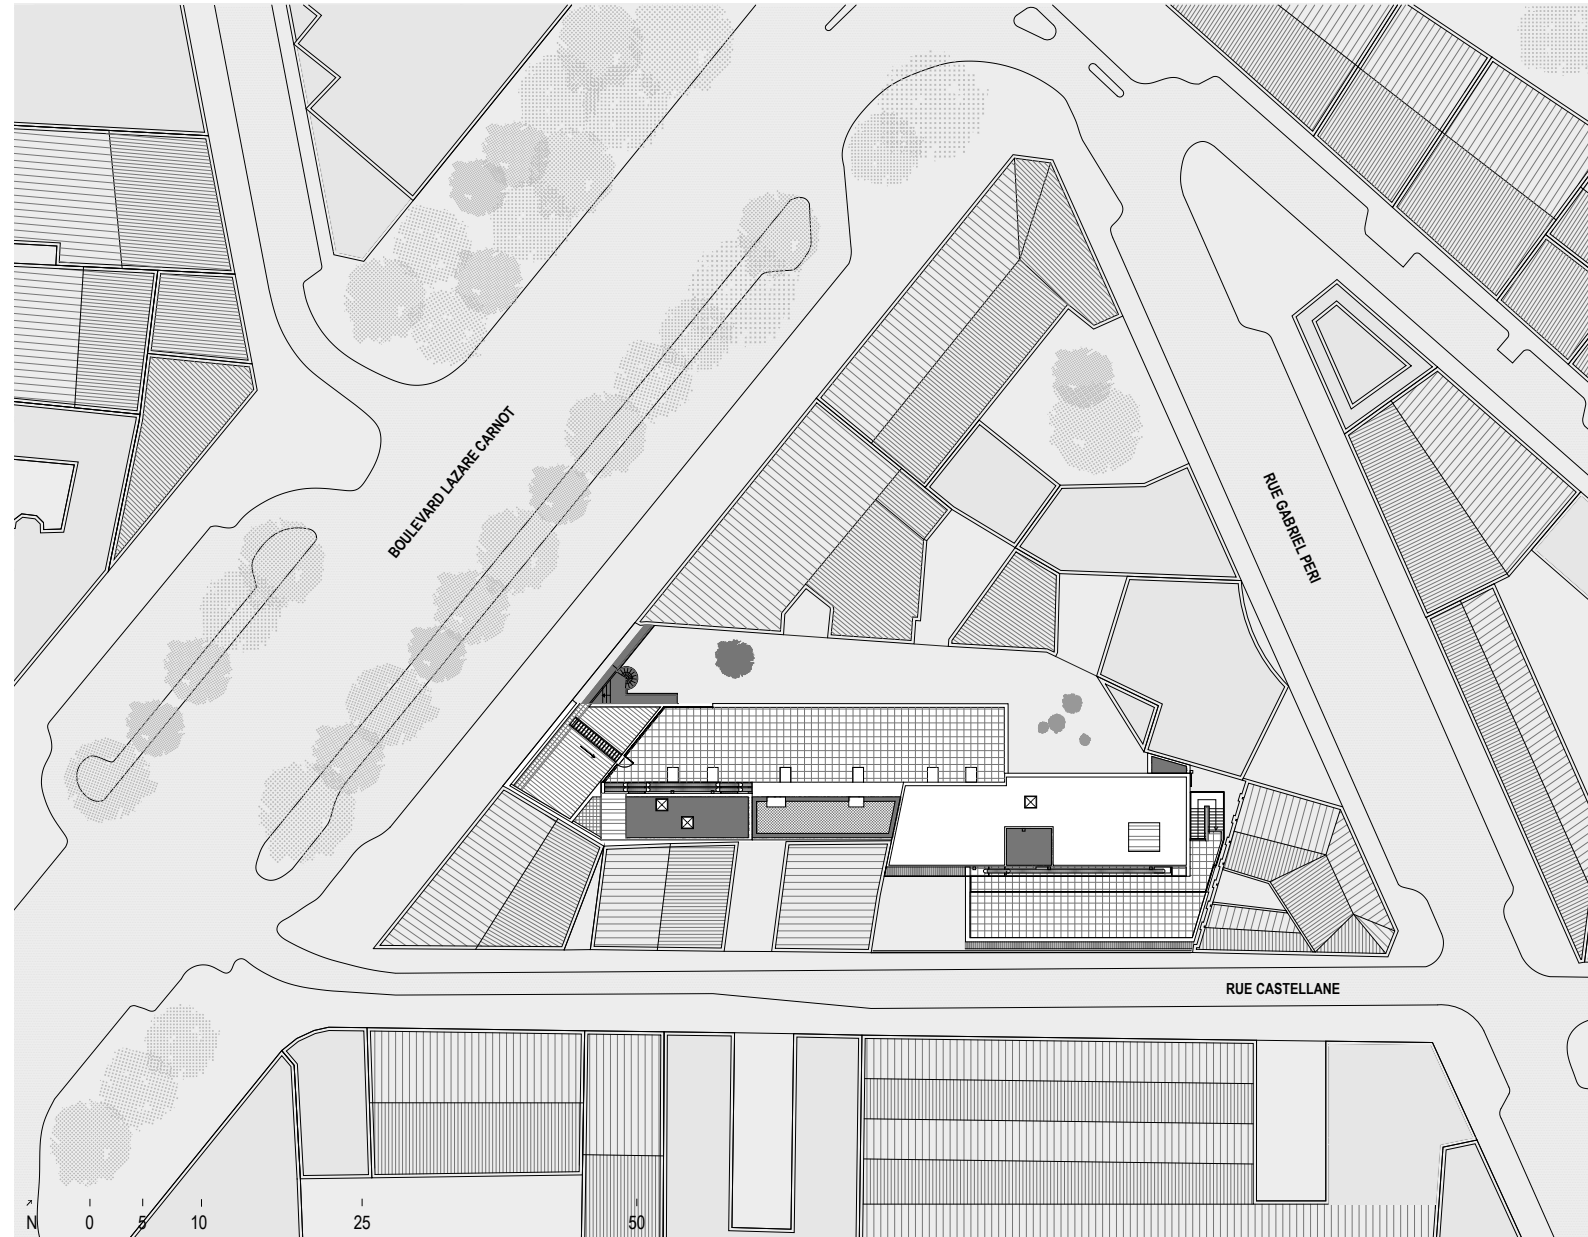

Mama Shelter Toulouse

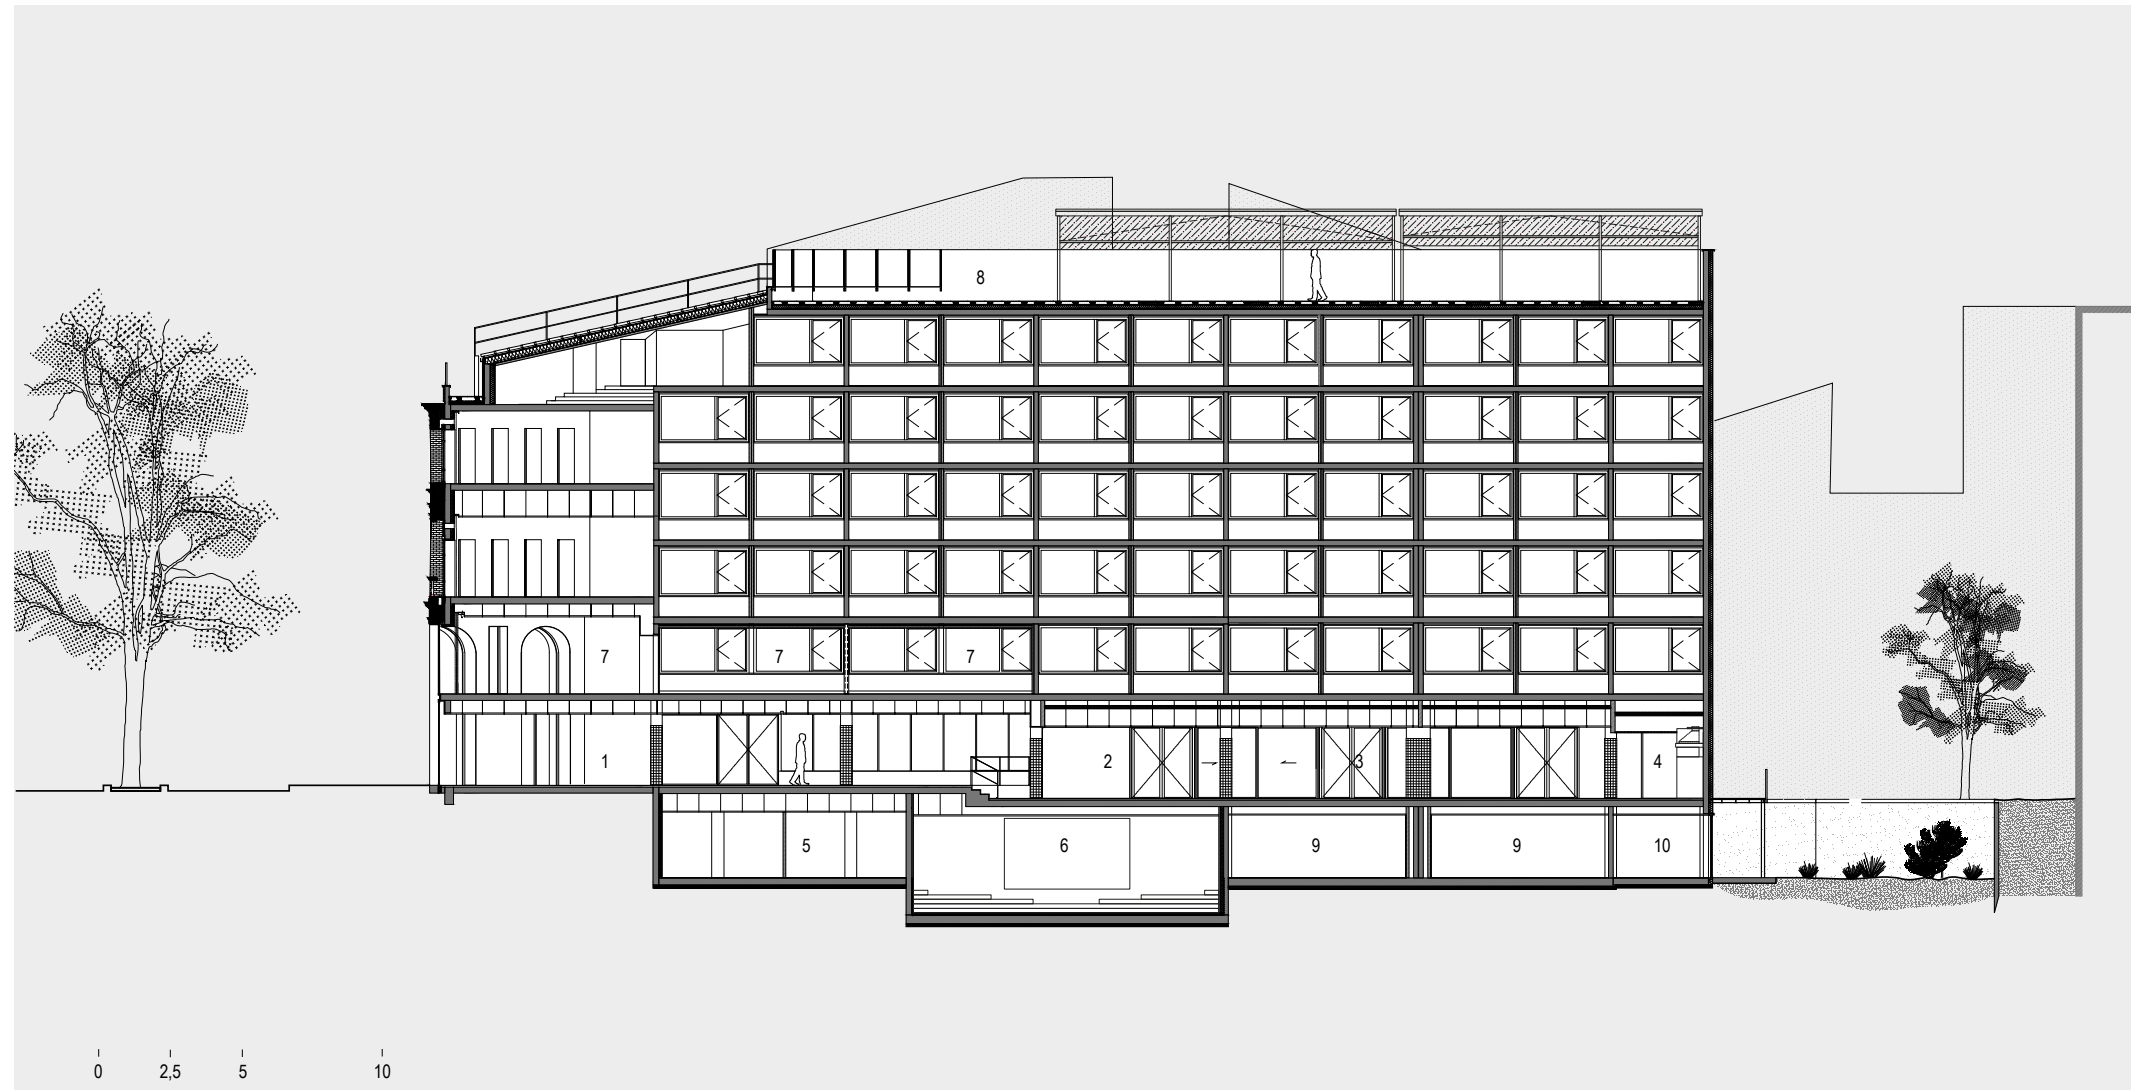

public spaces

- 1 — reception
- 2 — restaurant
- 3 — bar
- 4 — grill area
- 5 — toilets
- 6 — CinéMama
- 7 — studio spaces
- 8 — rooftop

private areas

- 9 — changing facilities
- 10 — relaxation room

Mama Shelter Toulouse




public spaces

- 1 — restaurant
- 2 — ground floor terrace
- 3 — secondary terrace
- 4 — rooftop

private areas

- 5 — changing facilities
- 6 — technical area

Mama Shelter Toulouse

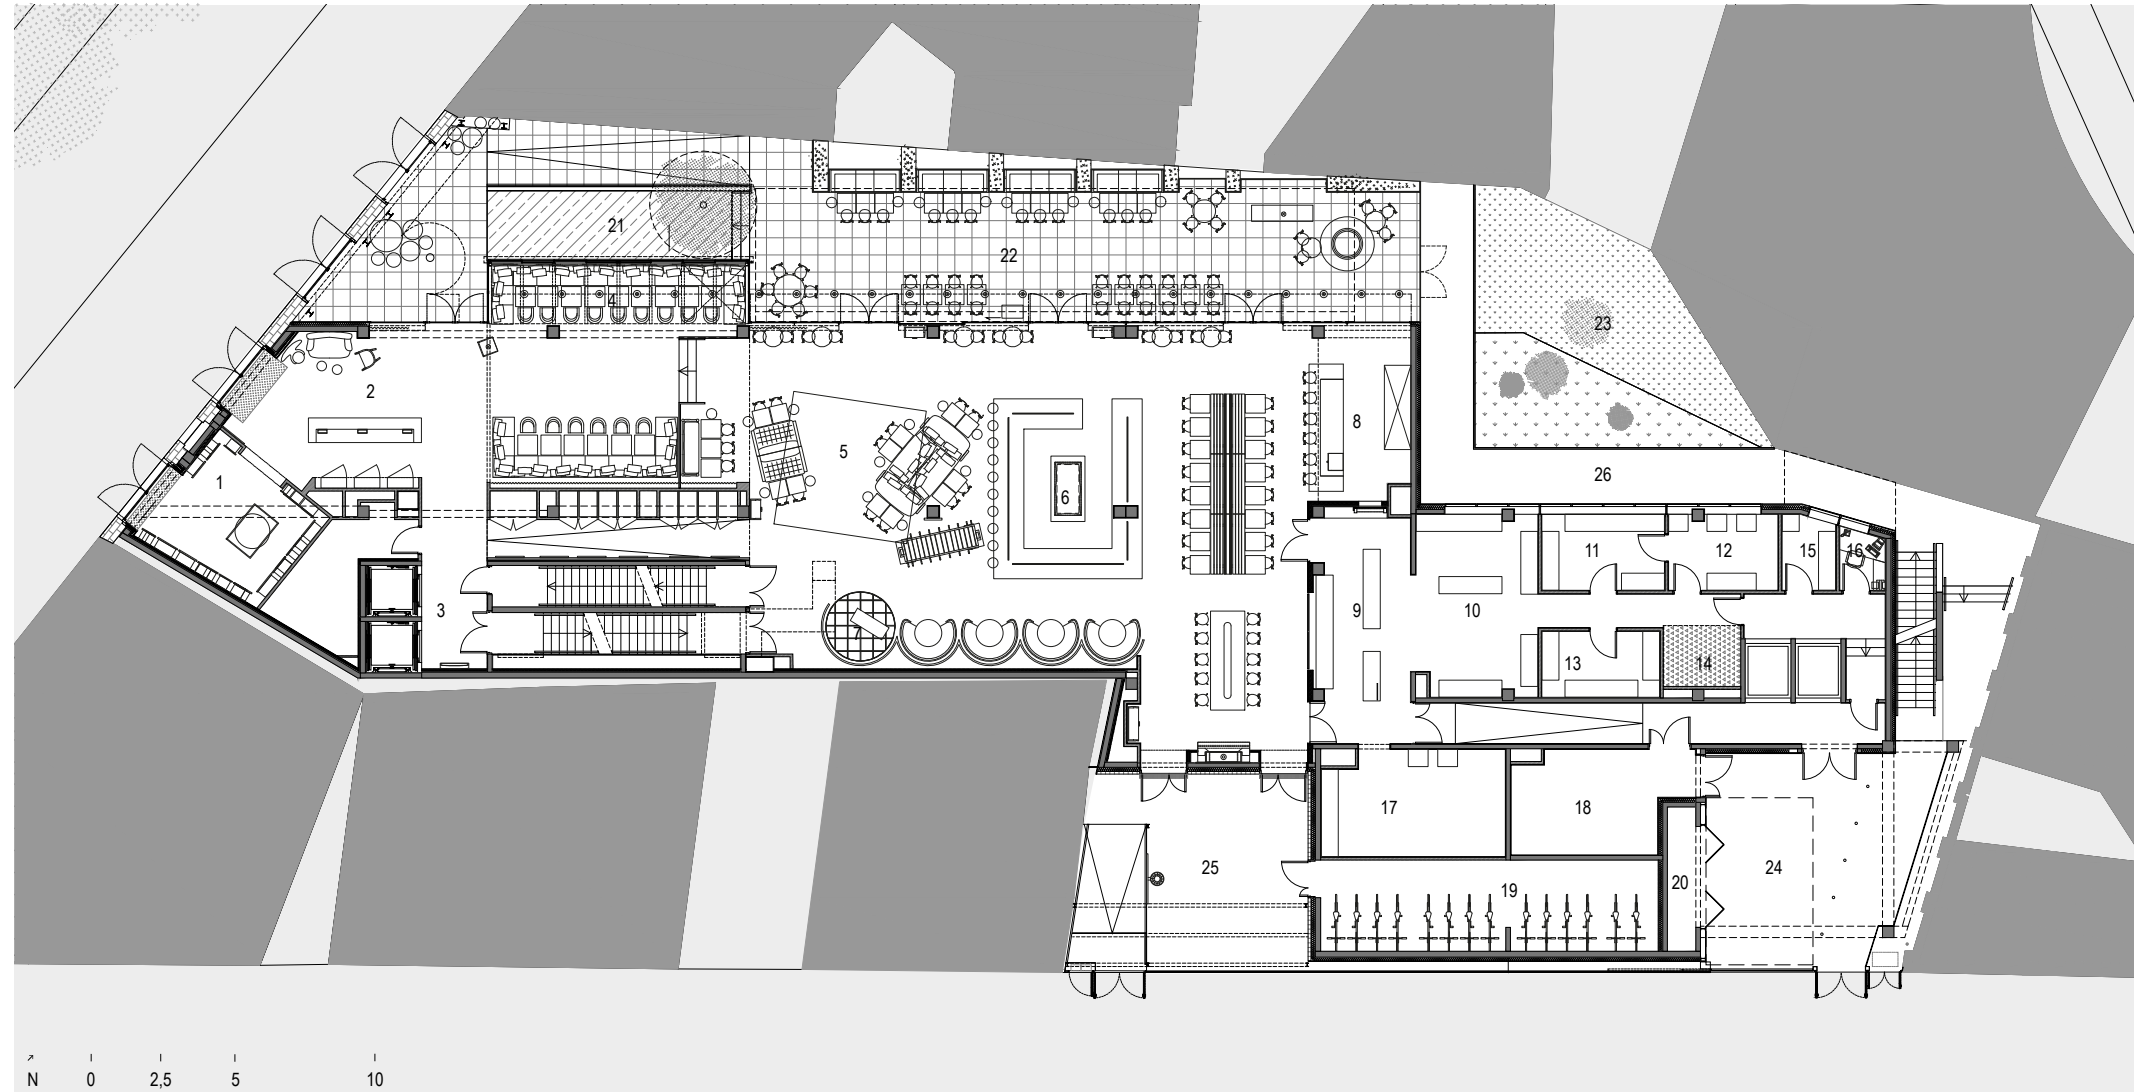

indoor public spaces

- 1 — shop
- 2 — reception
- 3 — ground floor landing
- 4 — bow window
- 5 — restaurant
- 6 — bar
- 7 — stage
- 8 — grill area

private indoor spaces


- 9 — office
- 10 — cooking area
- 11 — cold preparation
- 12 — banquet preparation
- 13 — pastry preparation
- 14 — cold room
- 15 — vegetable storage
- 16 — office

- 17 — laundry
- 18 — bine store
- 19 — bike store
- 20 — refrigeration area


outdoor areas

- 21 — boules pitch
- 22 — ground floor terrace
- 23 — planted slope
- 24 — delivery area
- 25 — secondary terrace
- 26 — emergency exit


Mama Shelter Toulouse

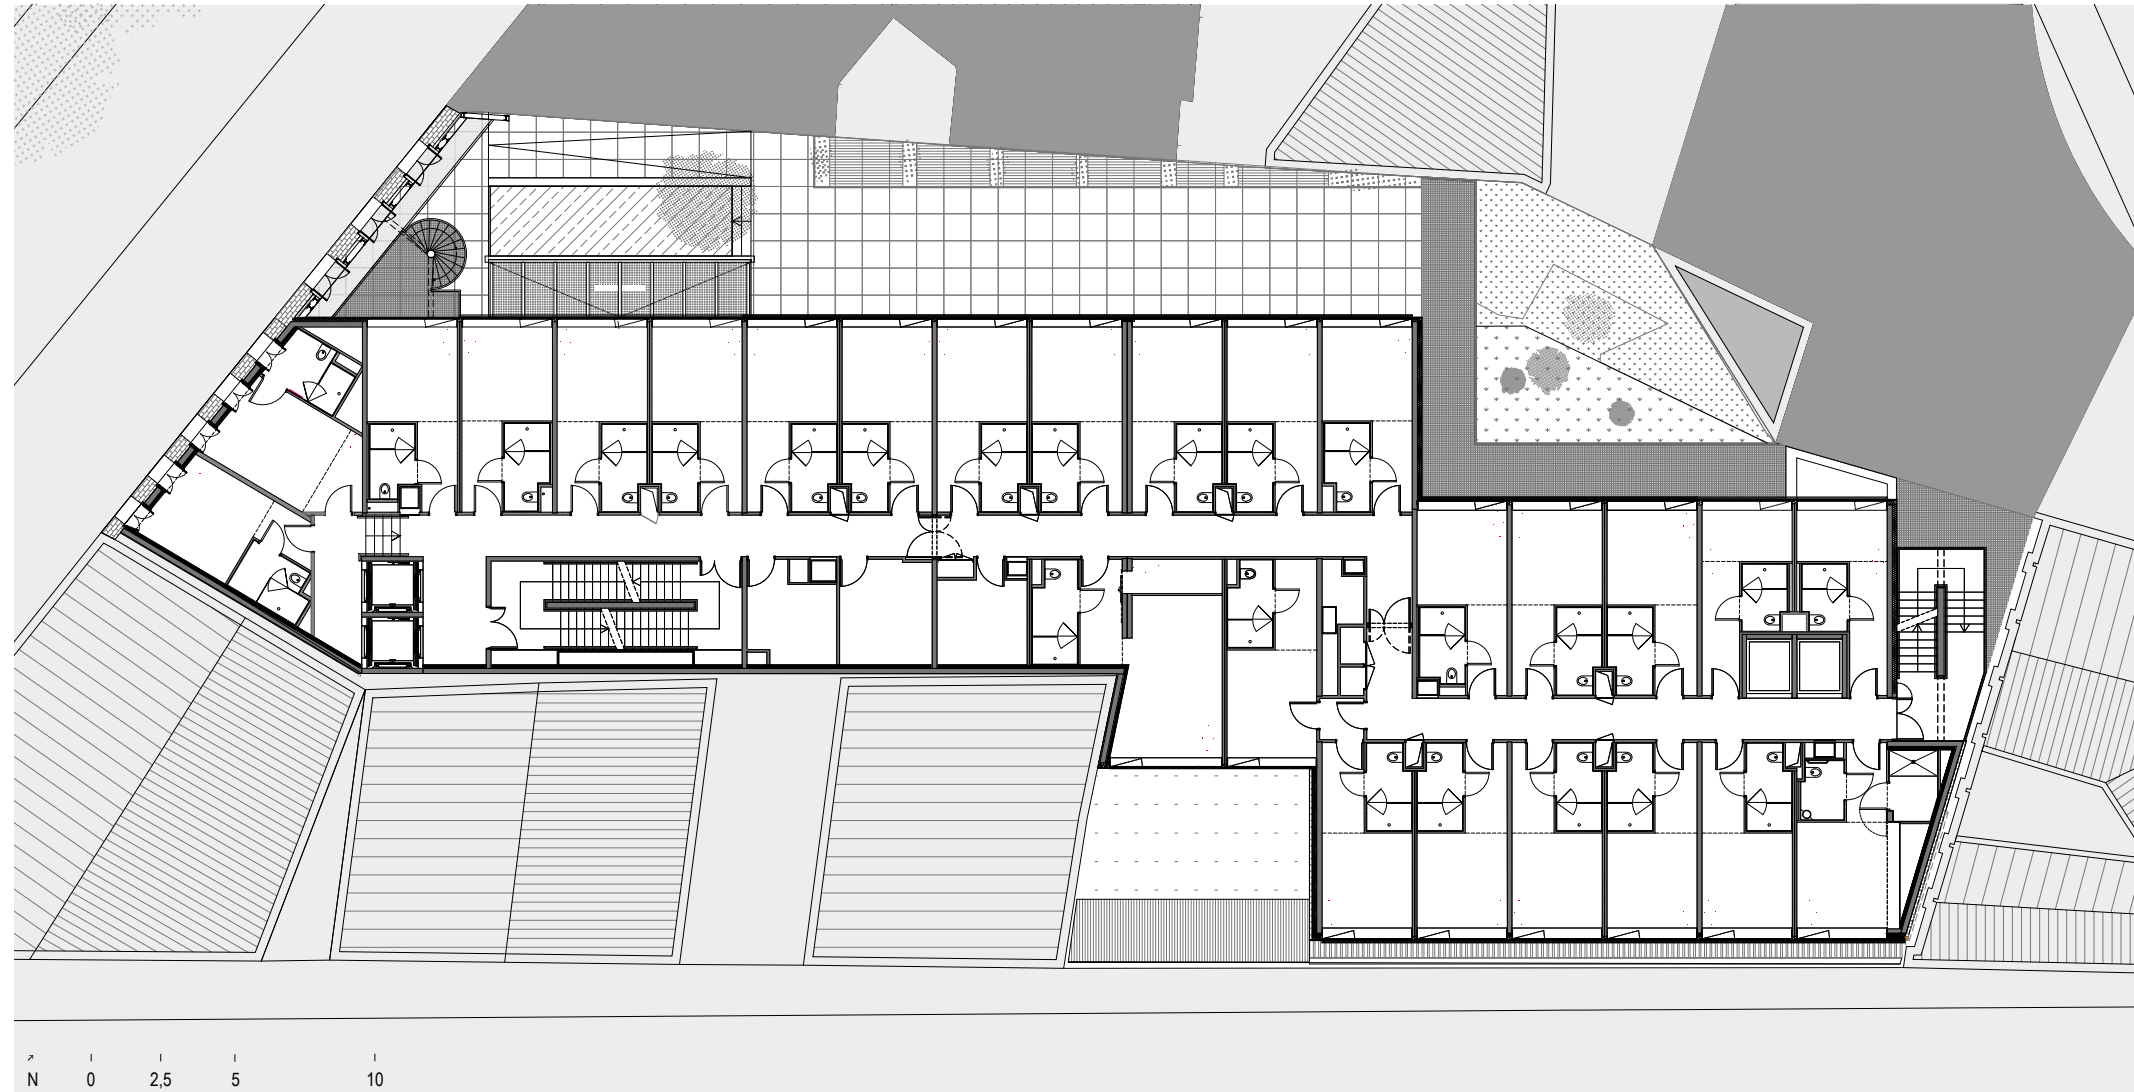


Mama Shelter Toulouse

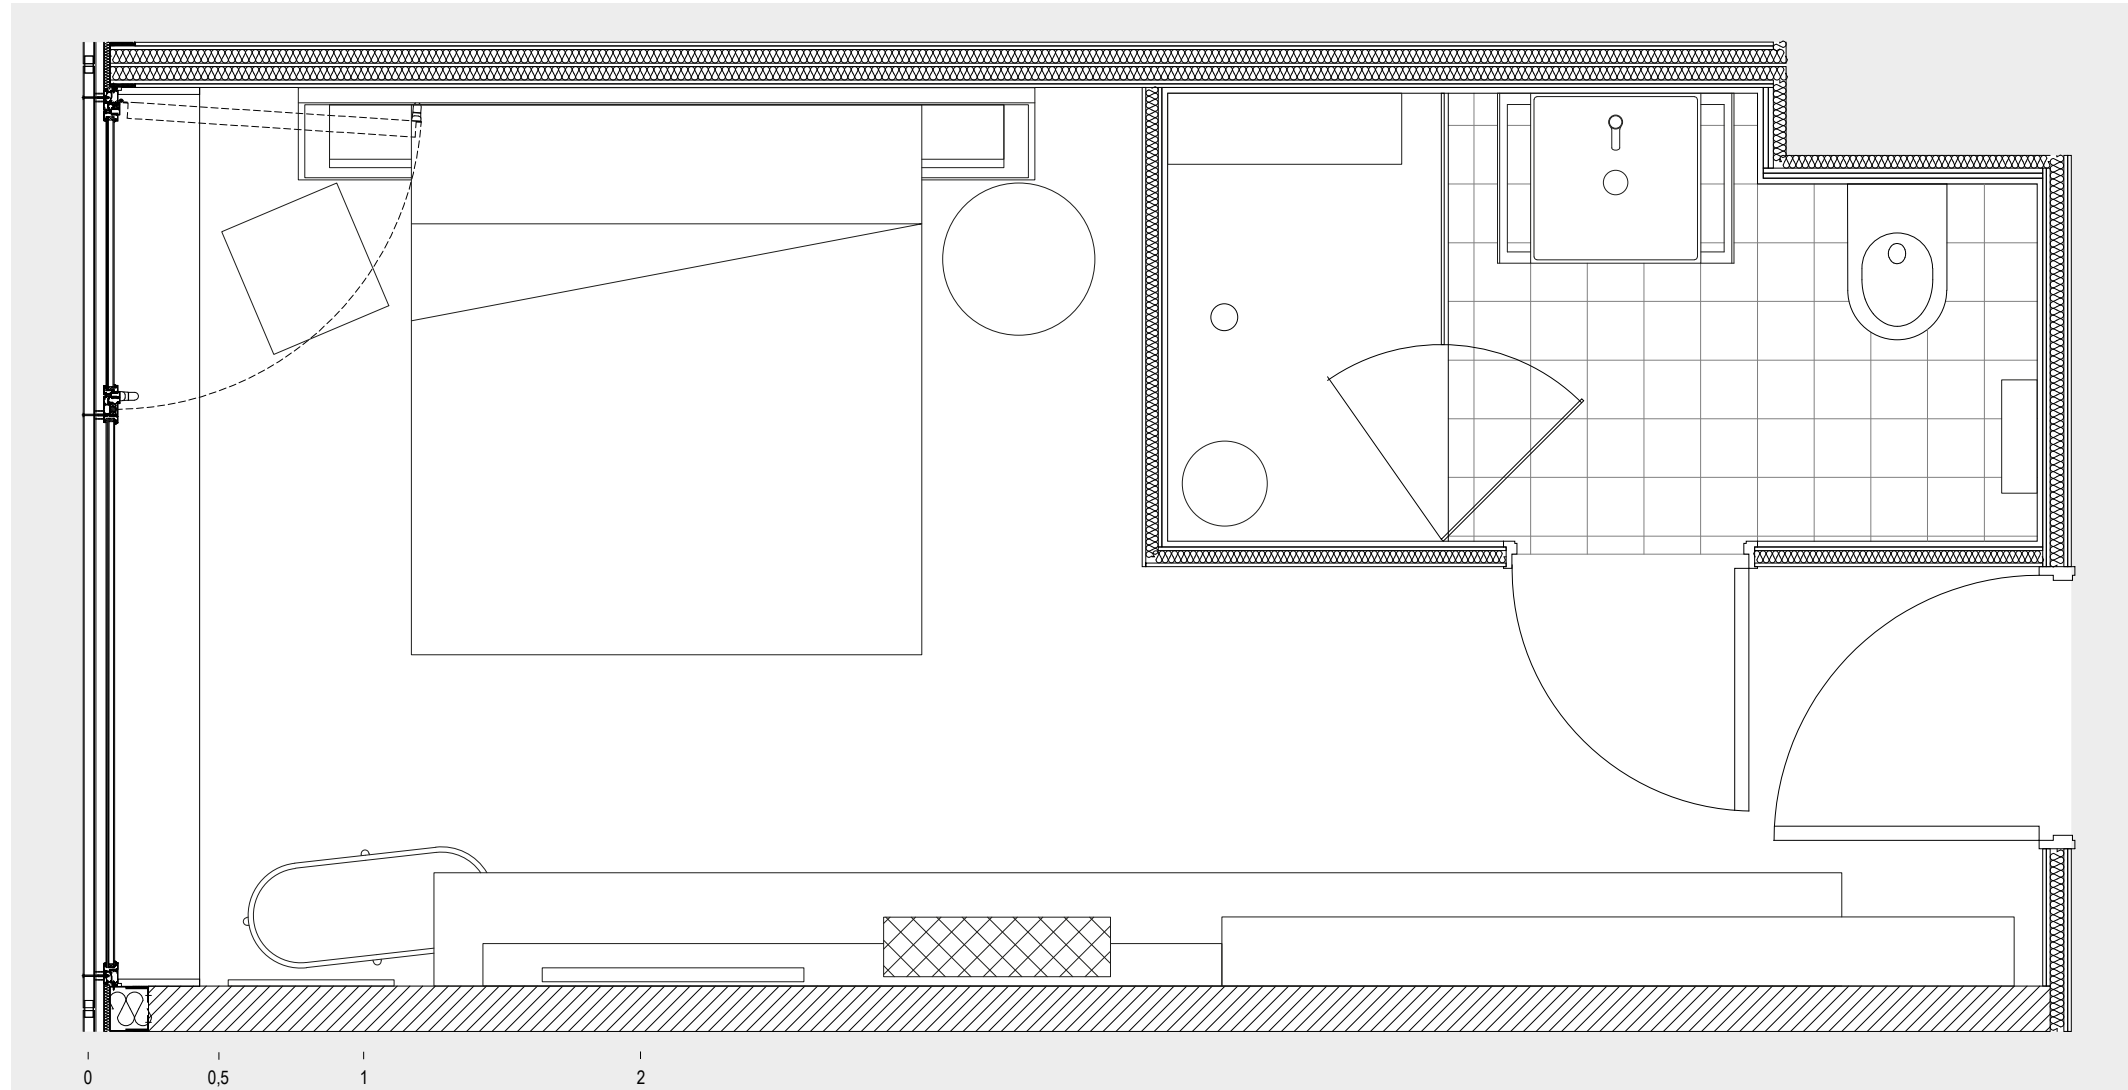


Mama Shelter Toulouse

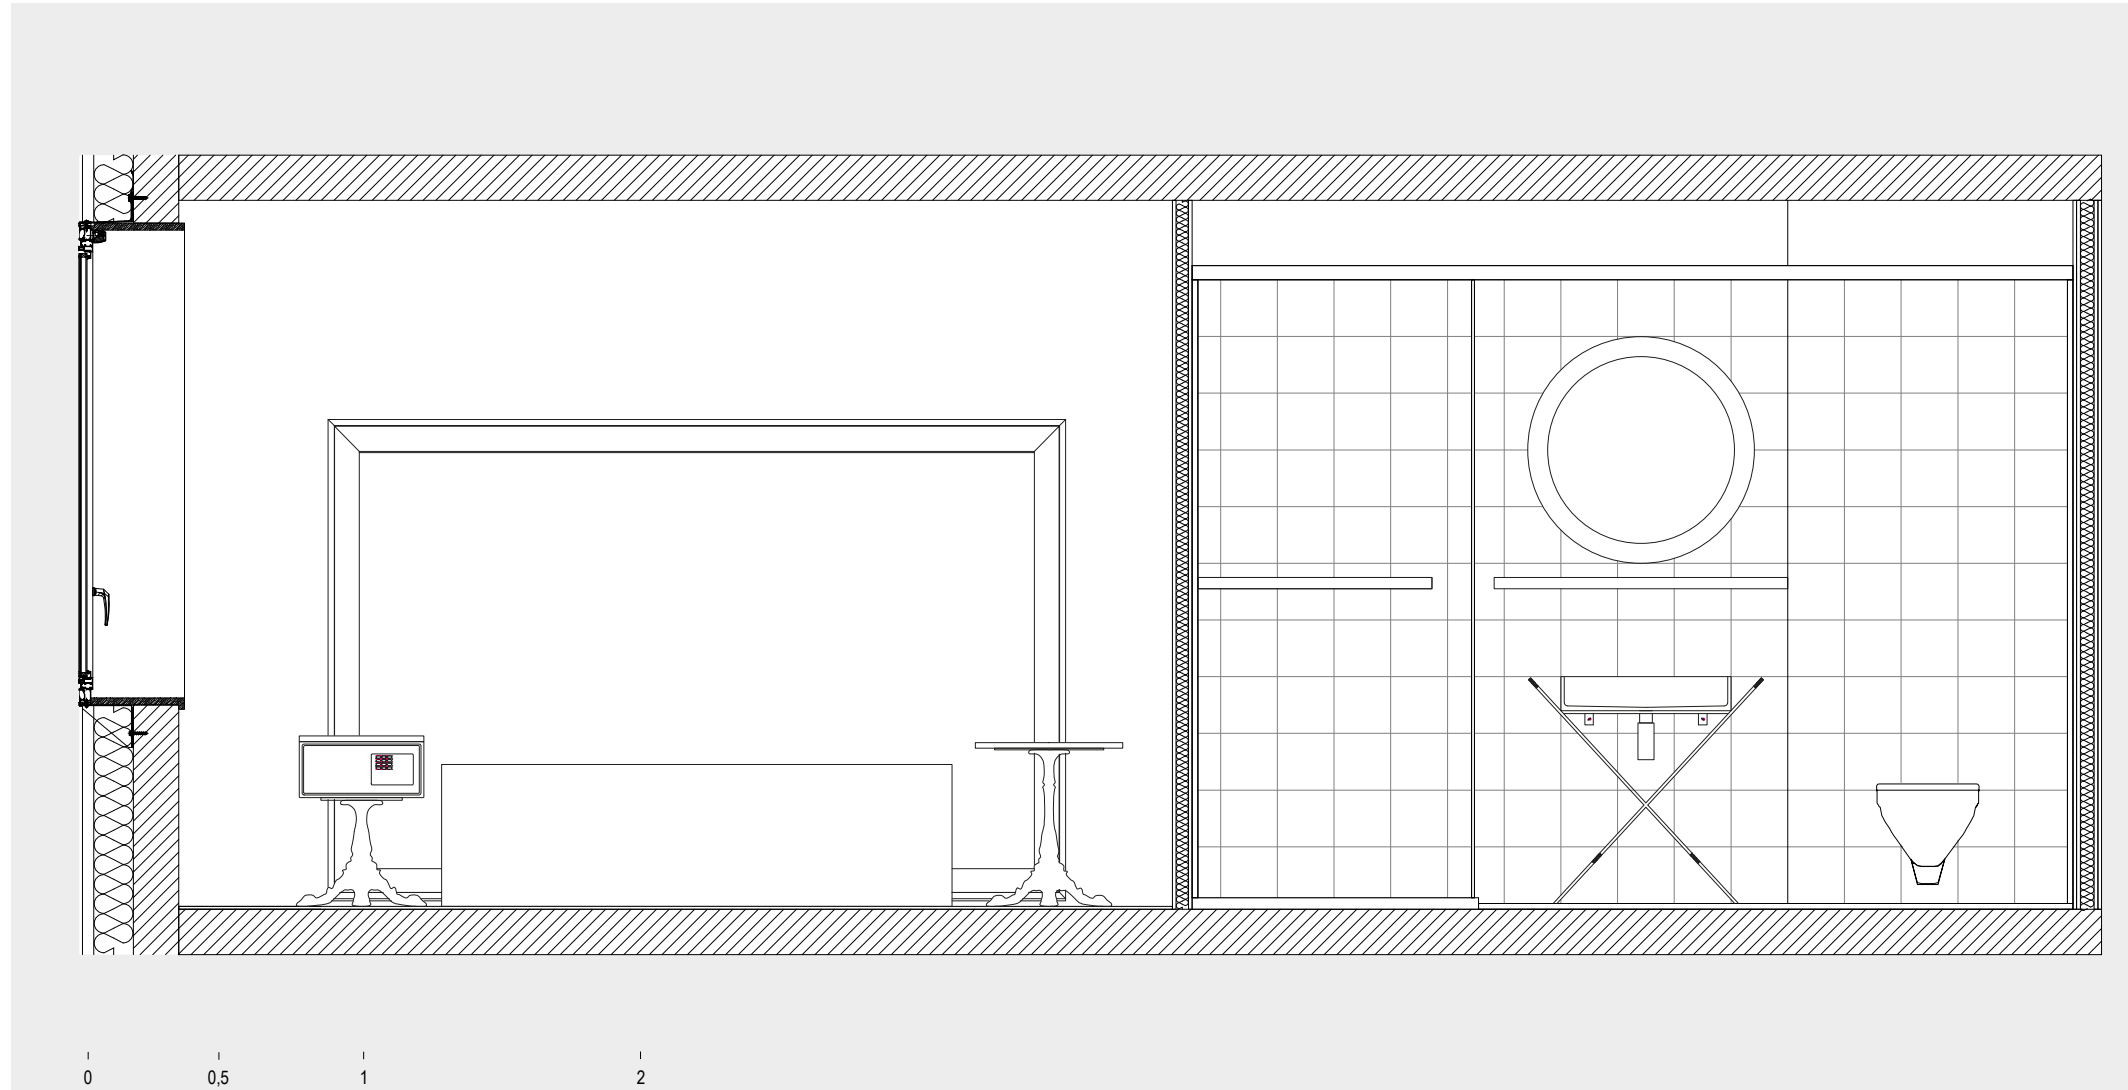

Mama Shelter Toulouse

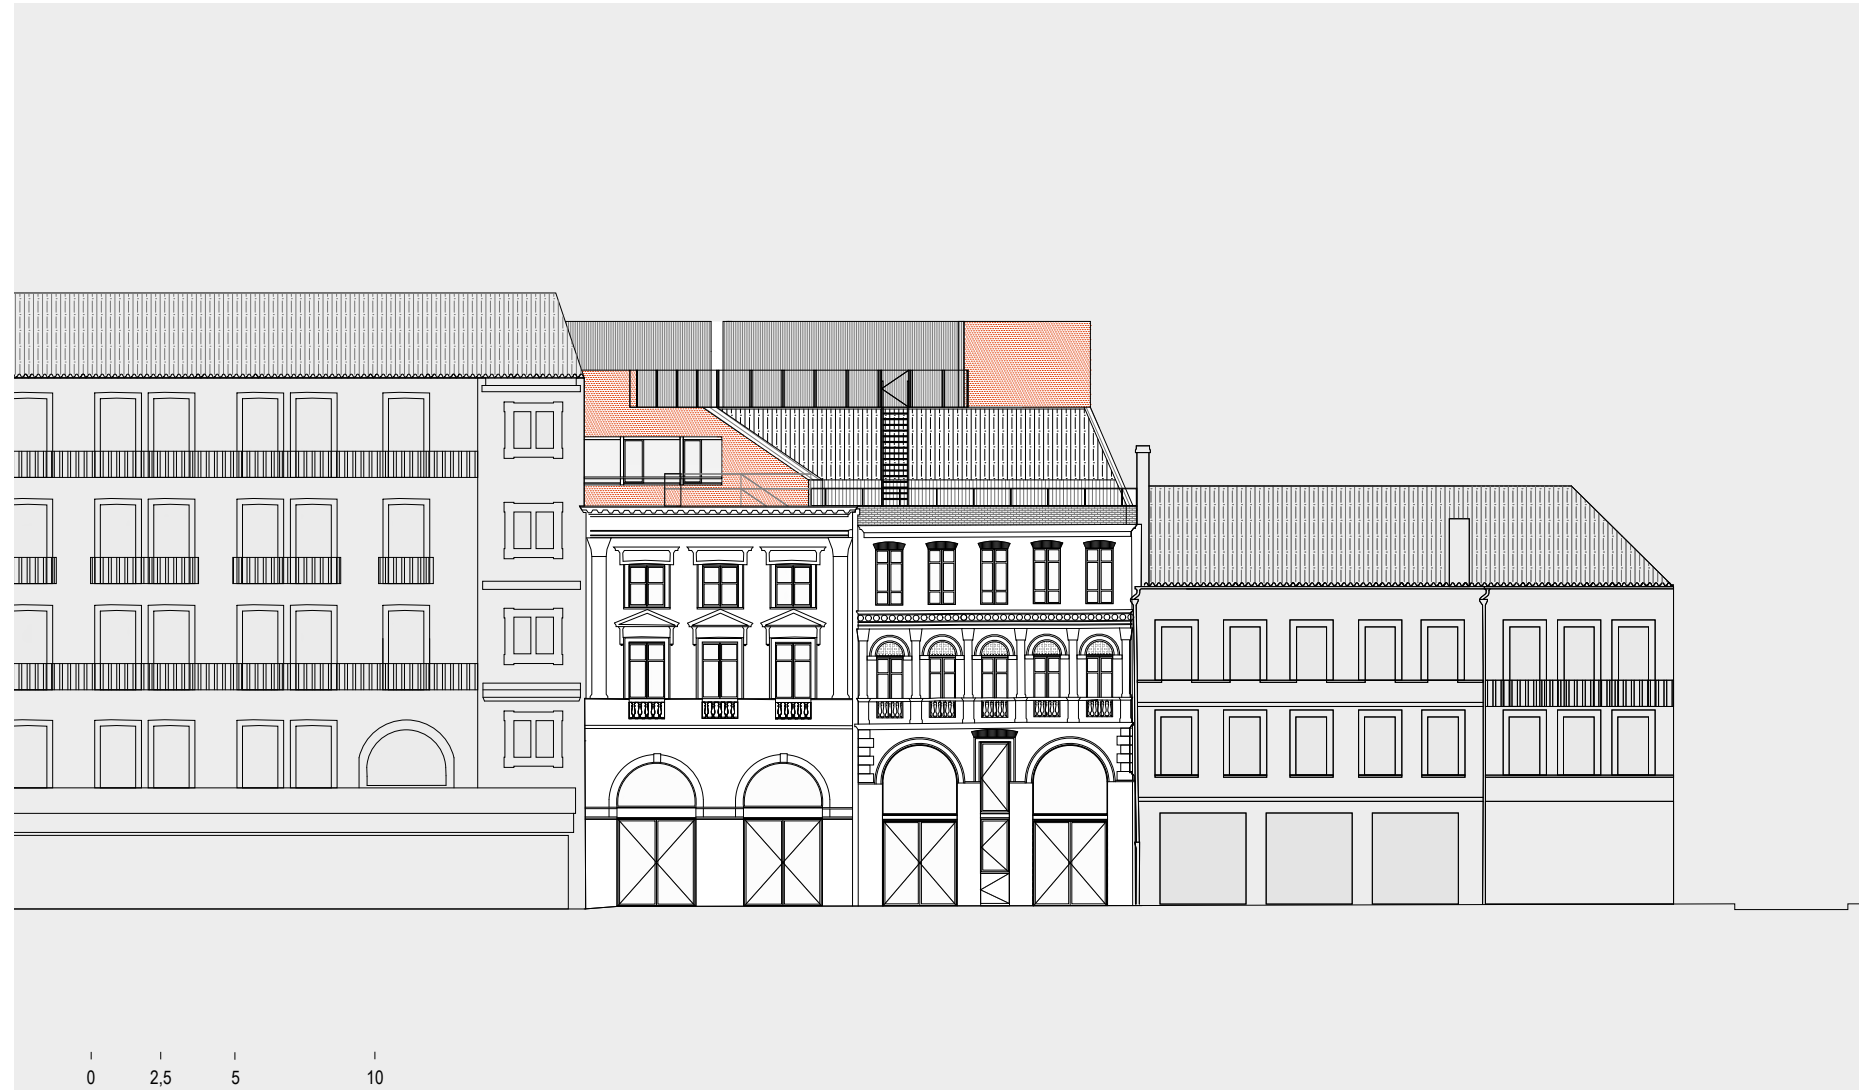

Mama Shelter Toulouse

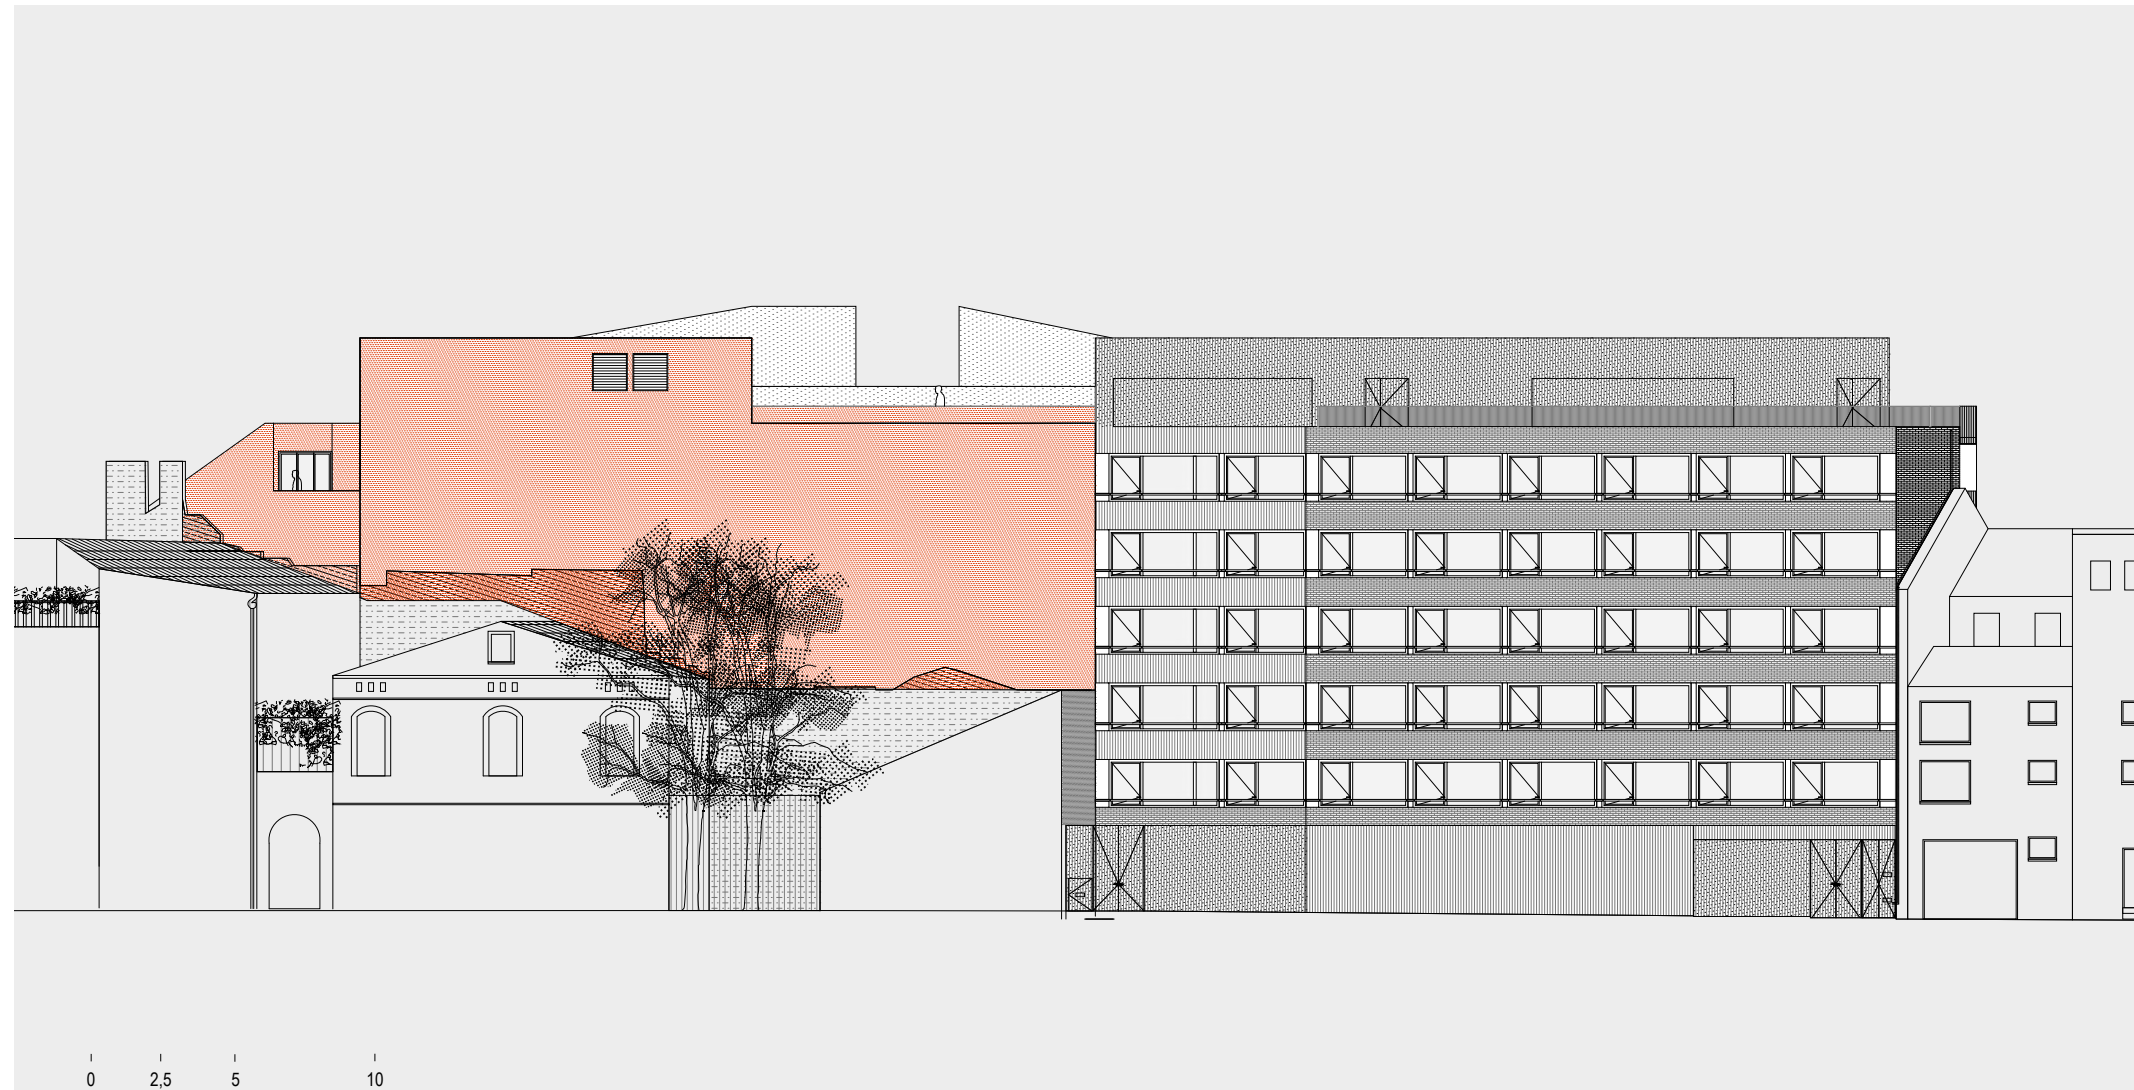

Mama Shelter Toulouse

