


E

F


E'

F'

G'

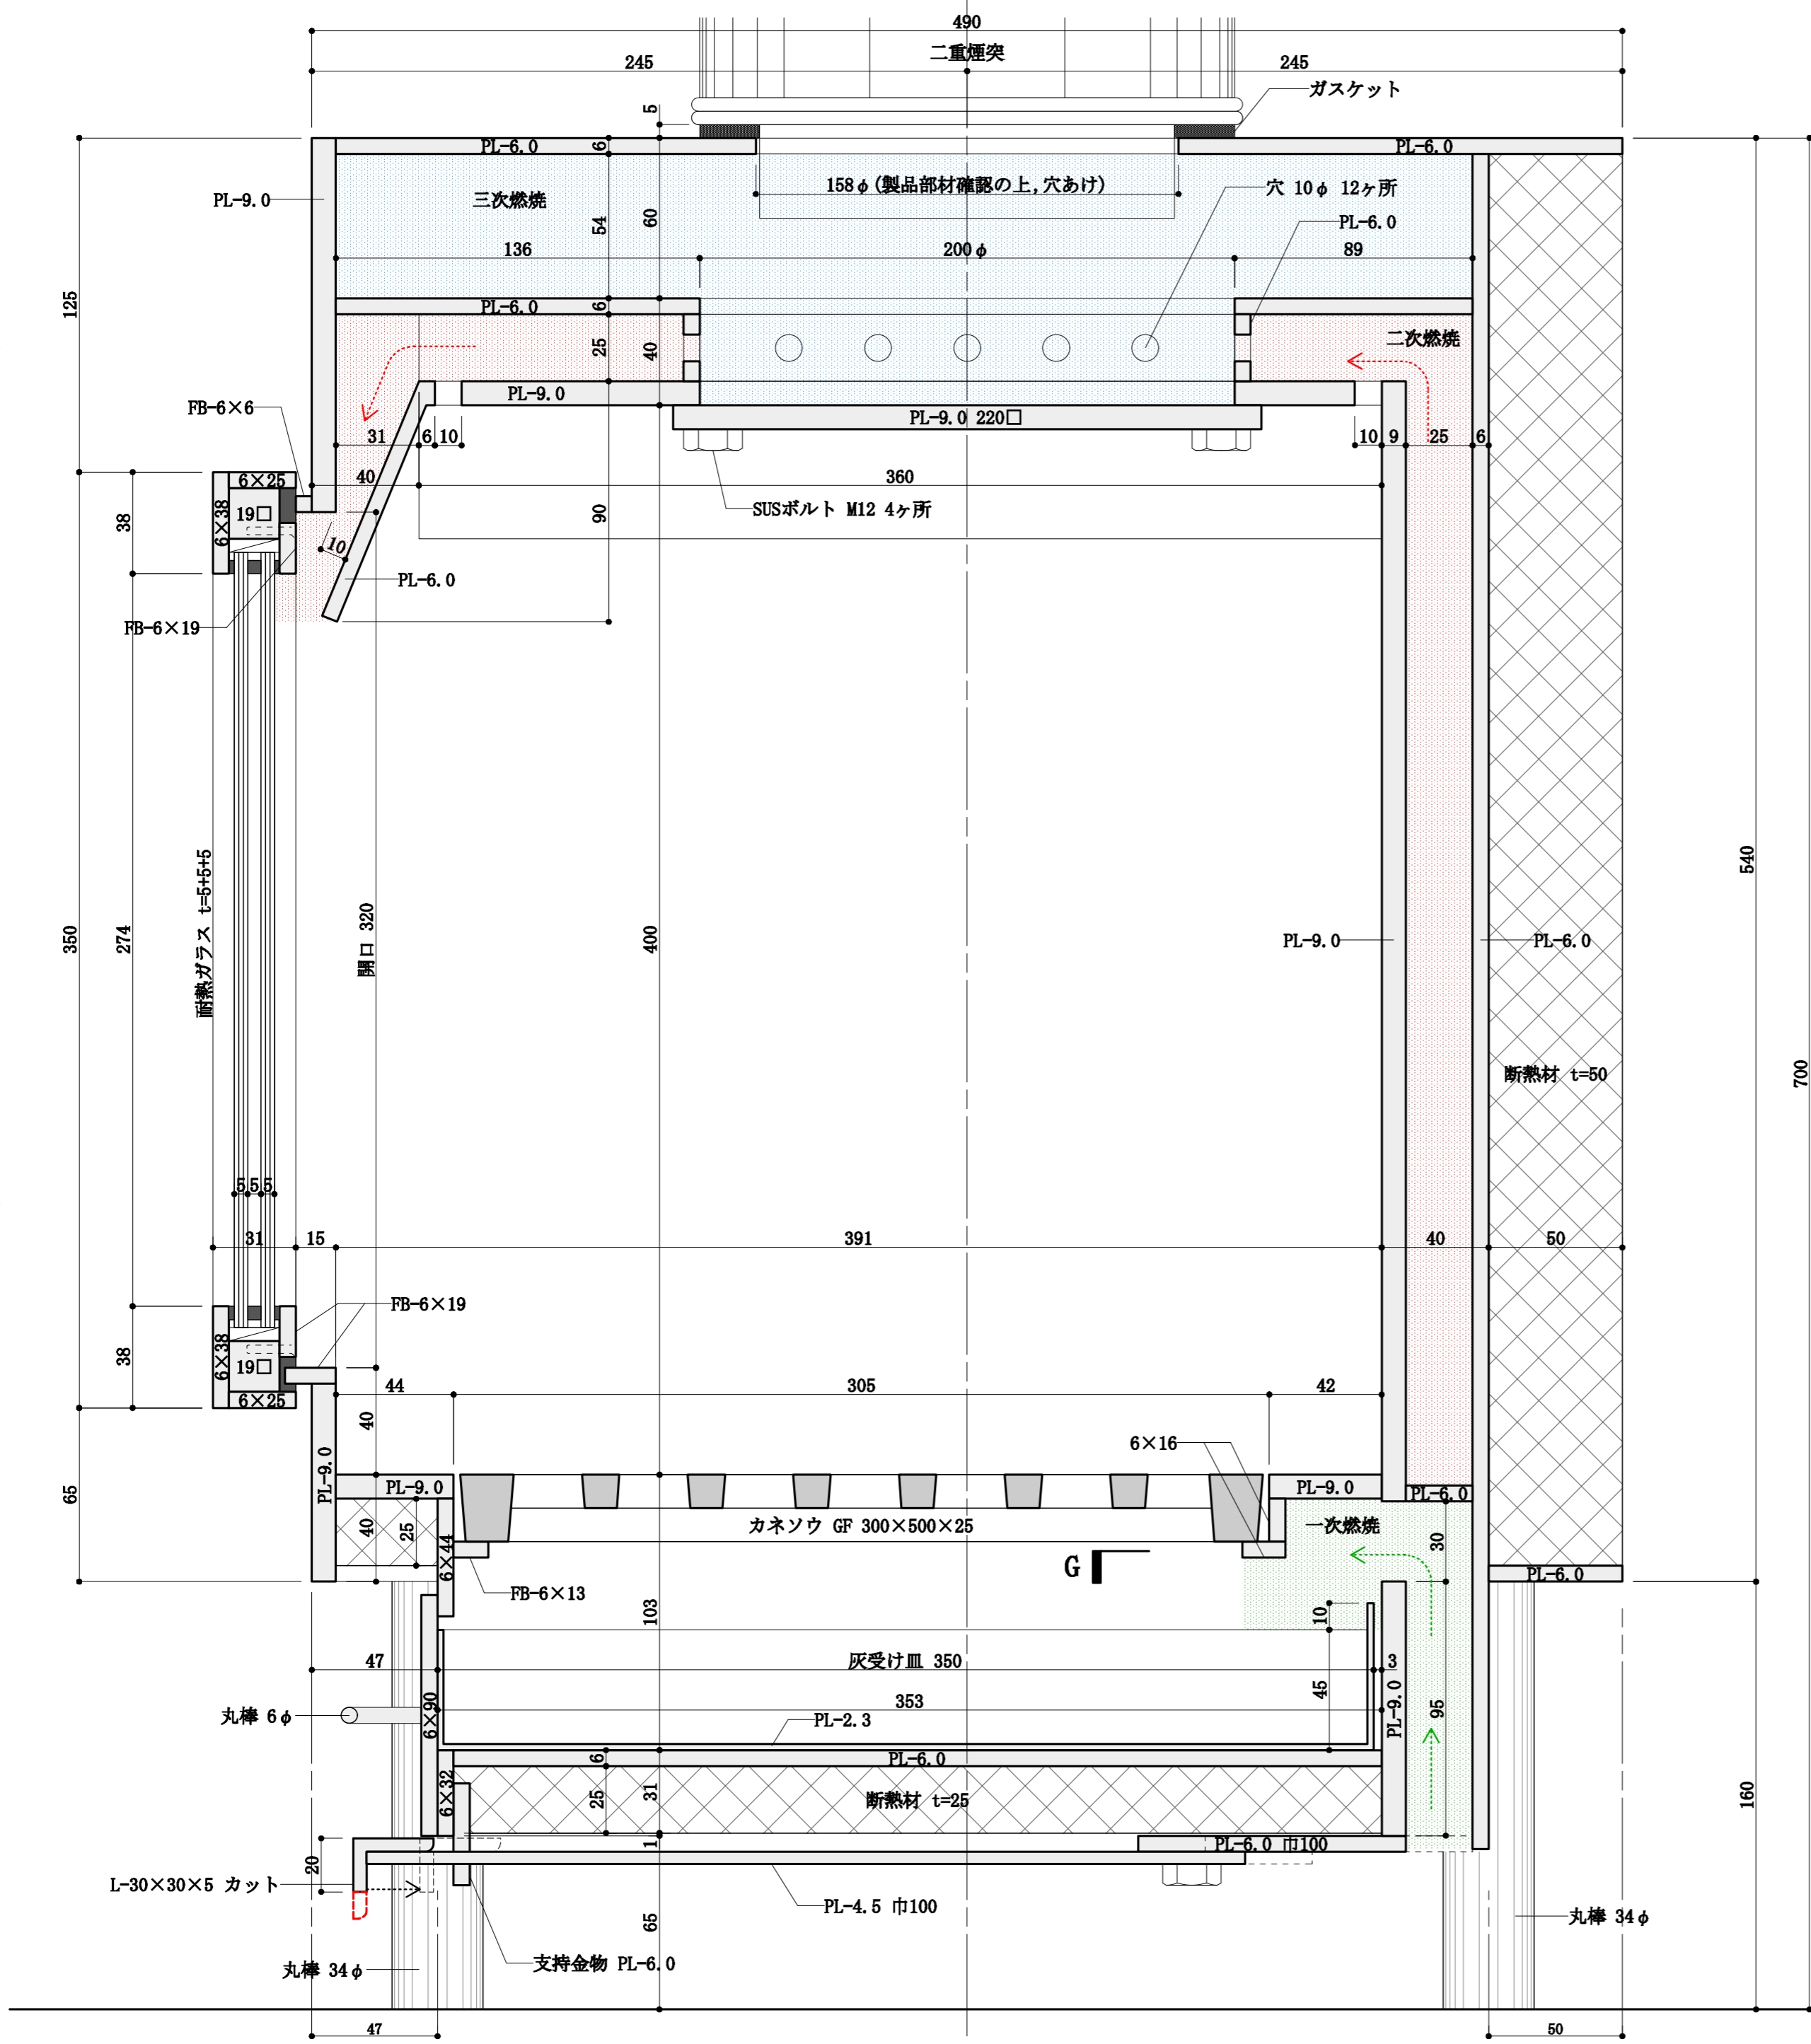

C-C' 断面図 1:2

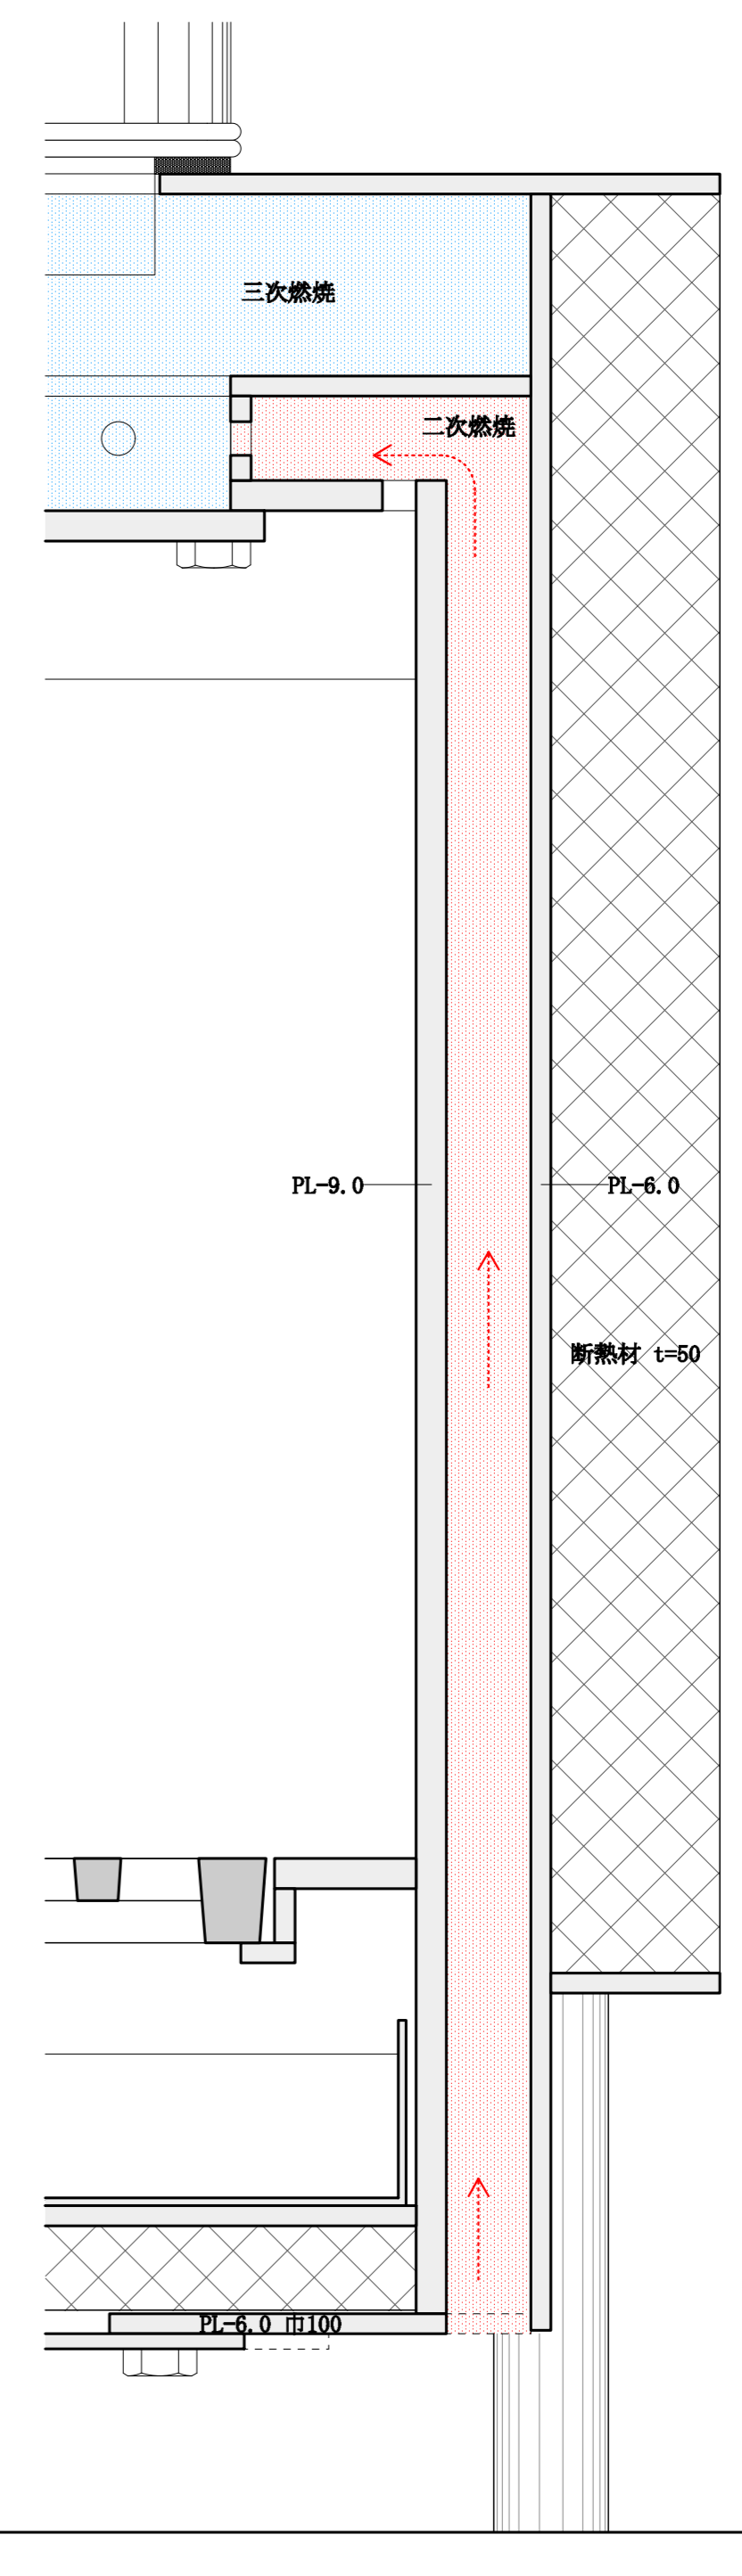

D-D' 断面図 1:2