


DETALLE TERMINACION TIJERAL

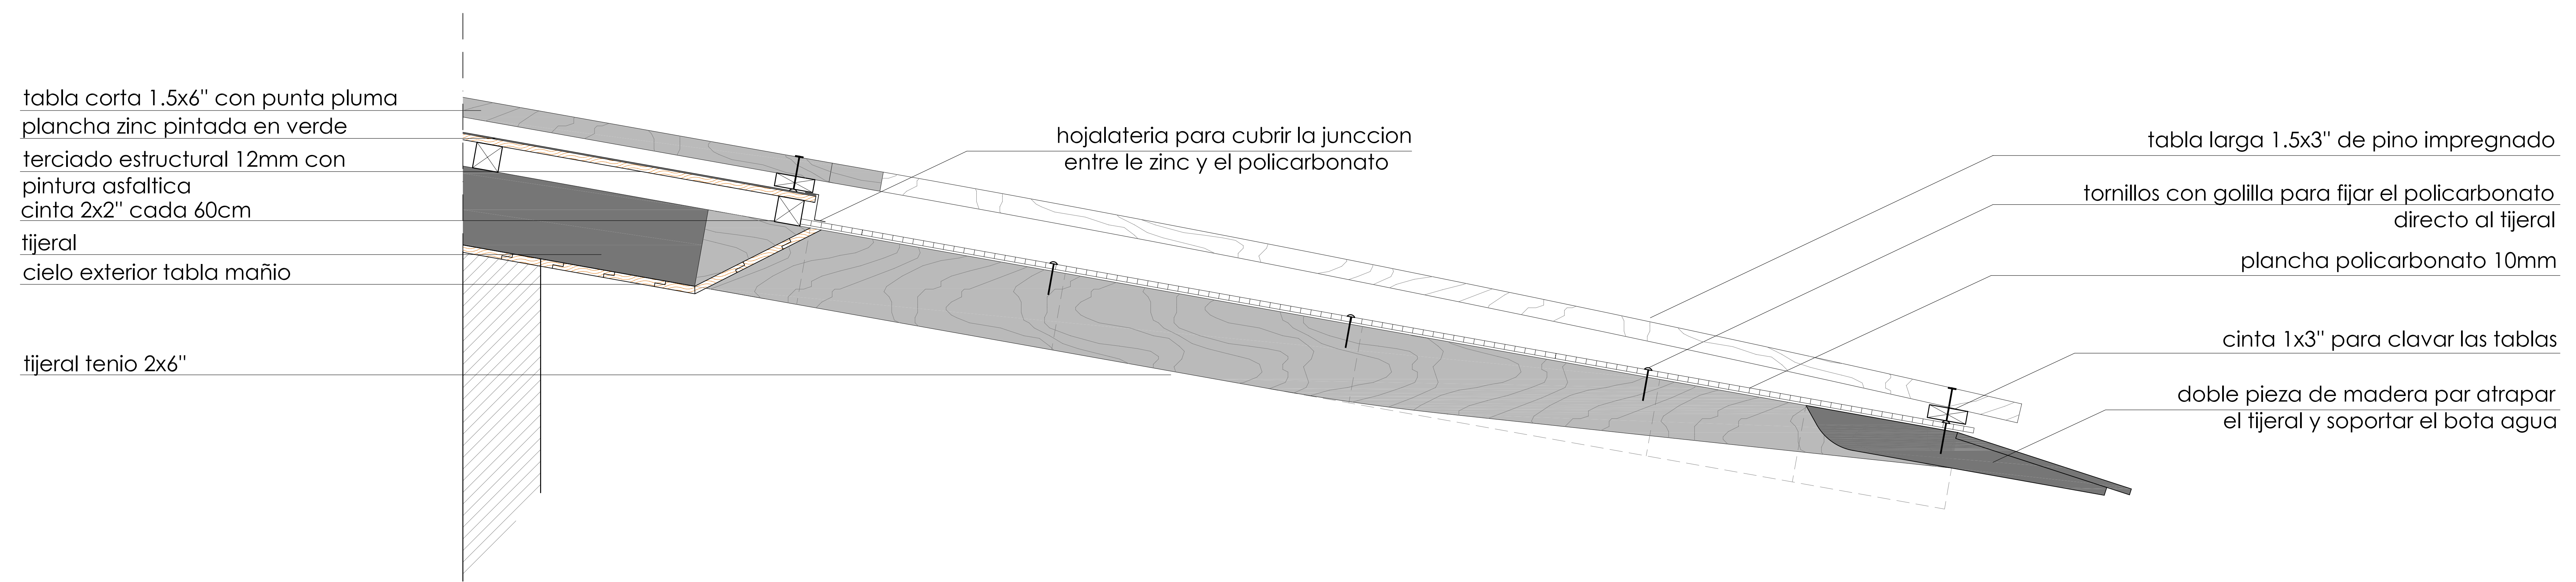

DETALLE TECHO DE POLICARBONATO