





PLOT PLAN

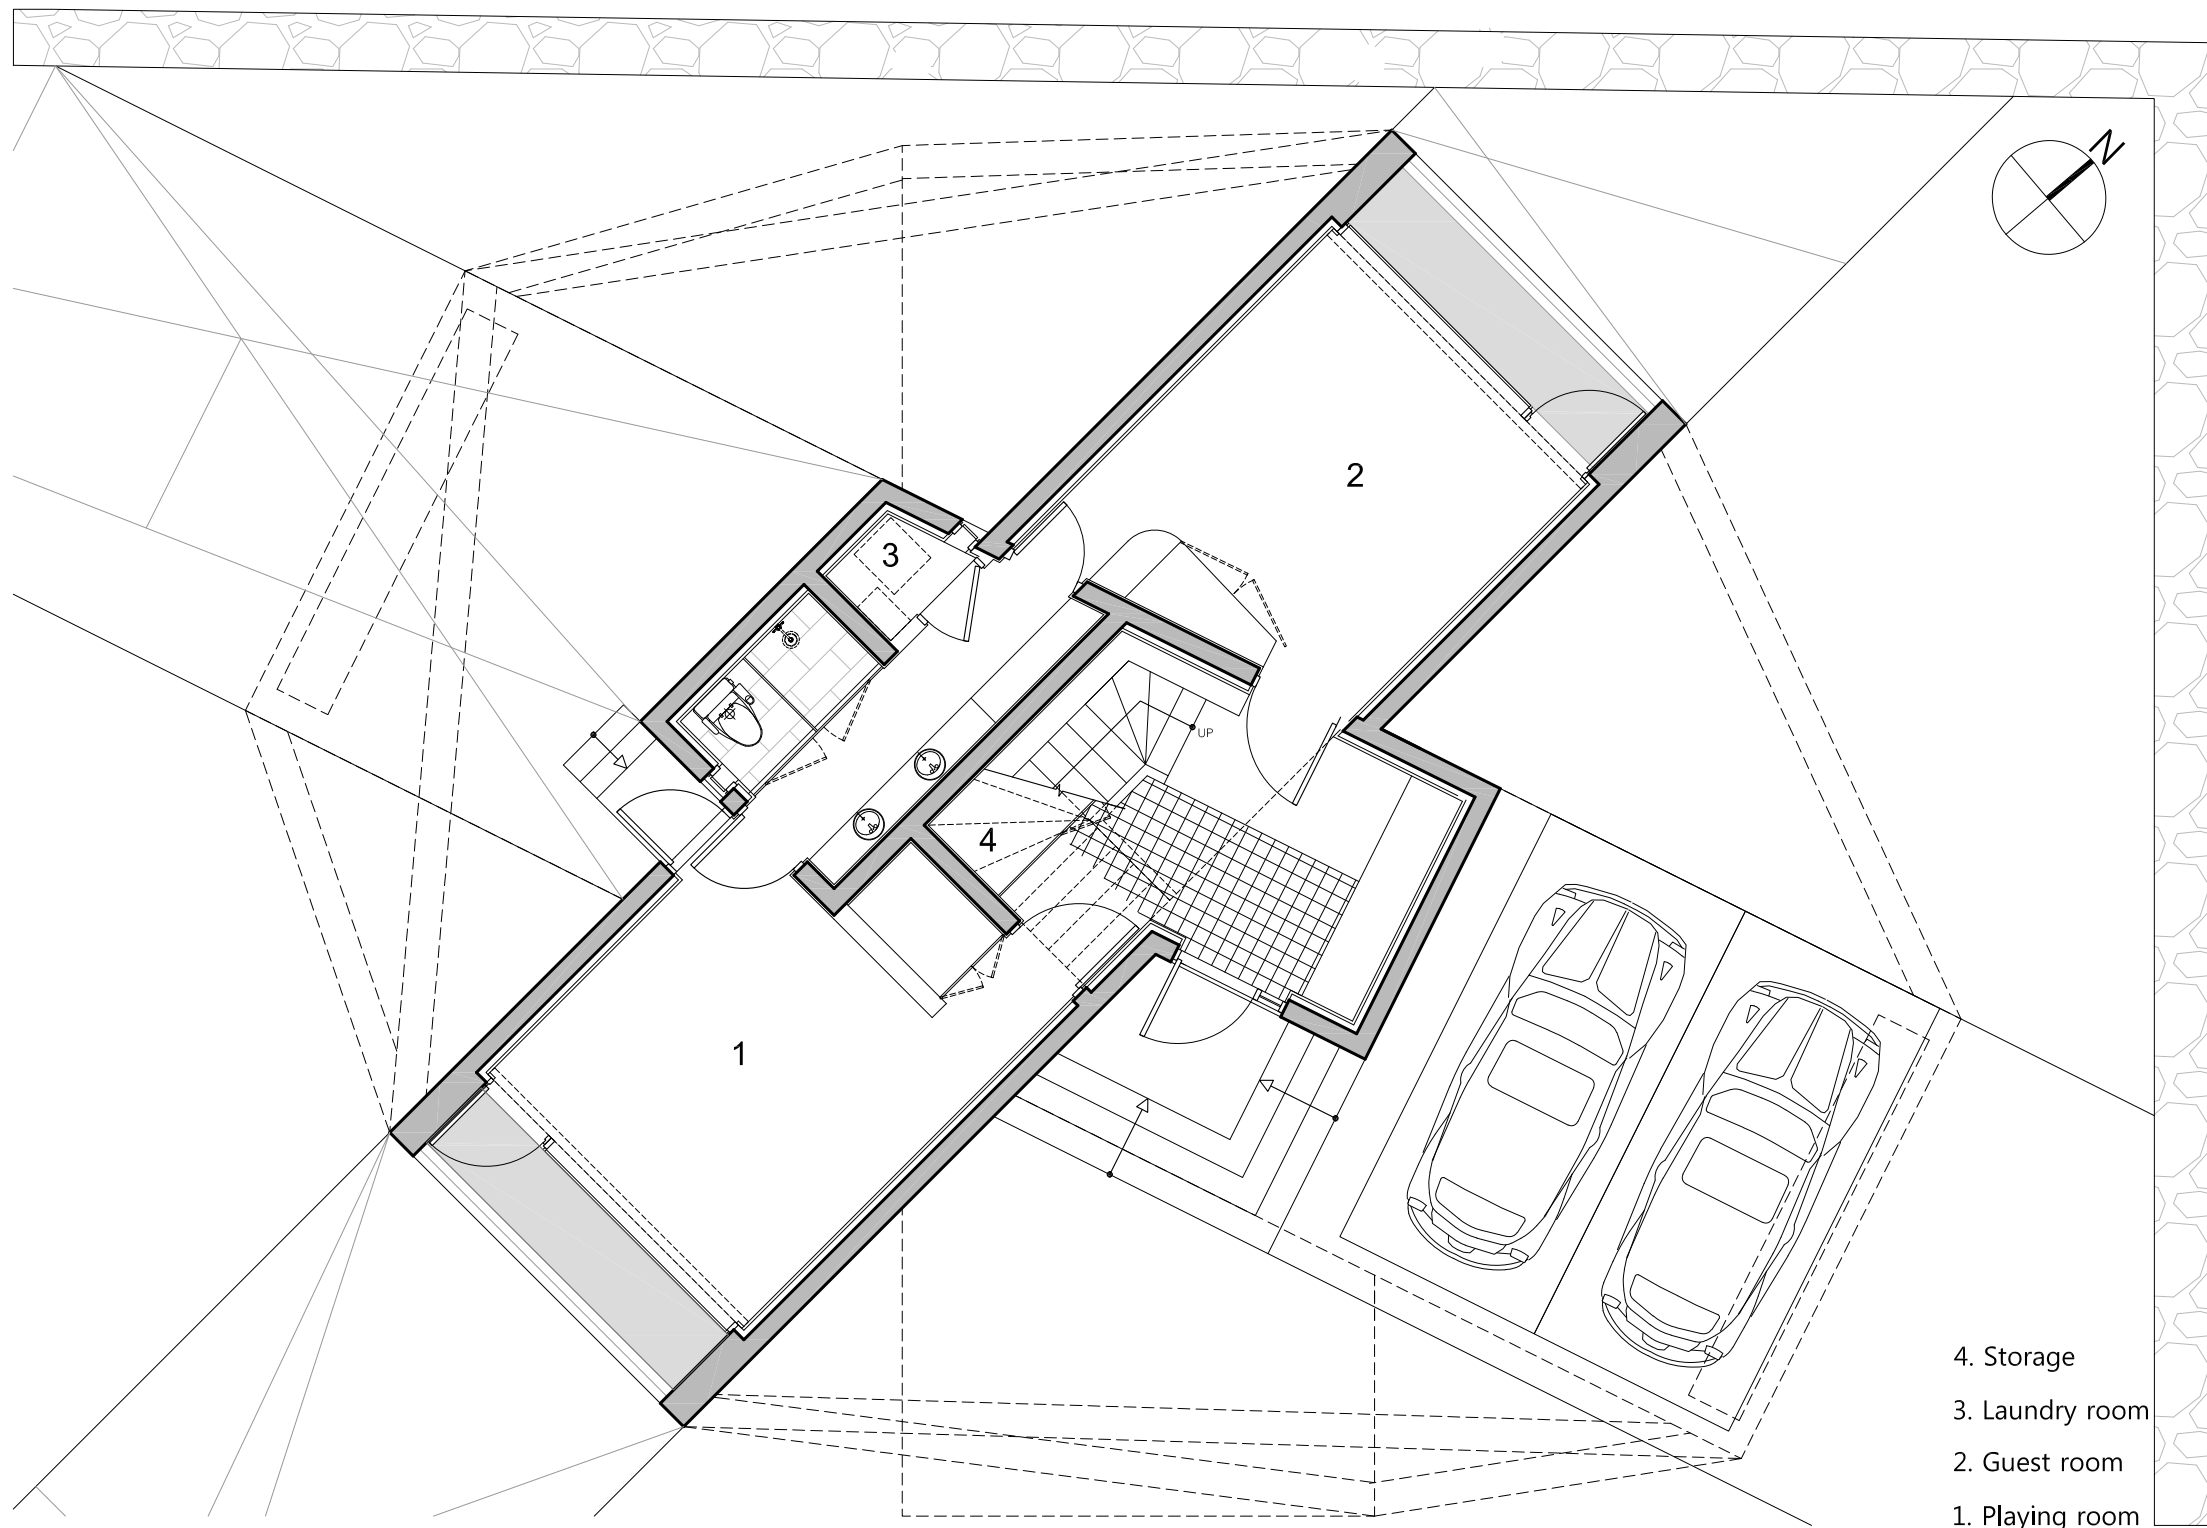


- 4. Storage
- 3. Laundry room
- 2. Guest room
- 1. Playing room

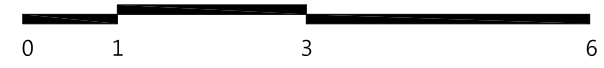



FIRST FLOOR PLAN

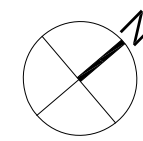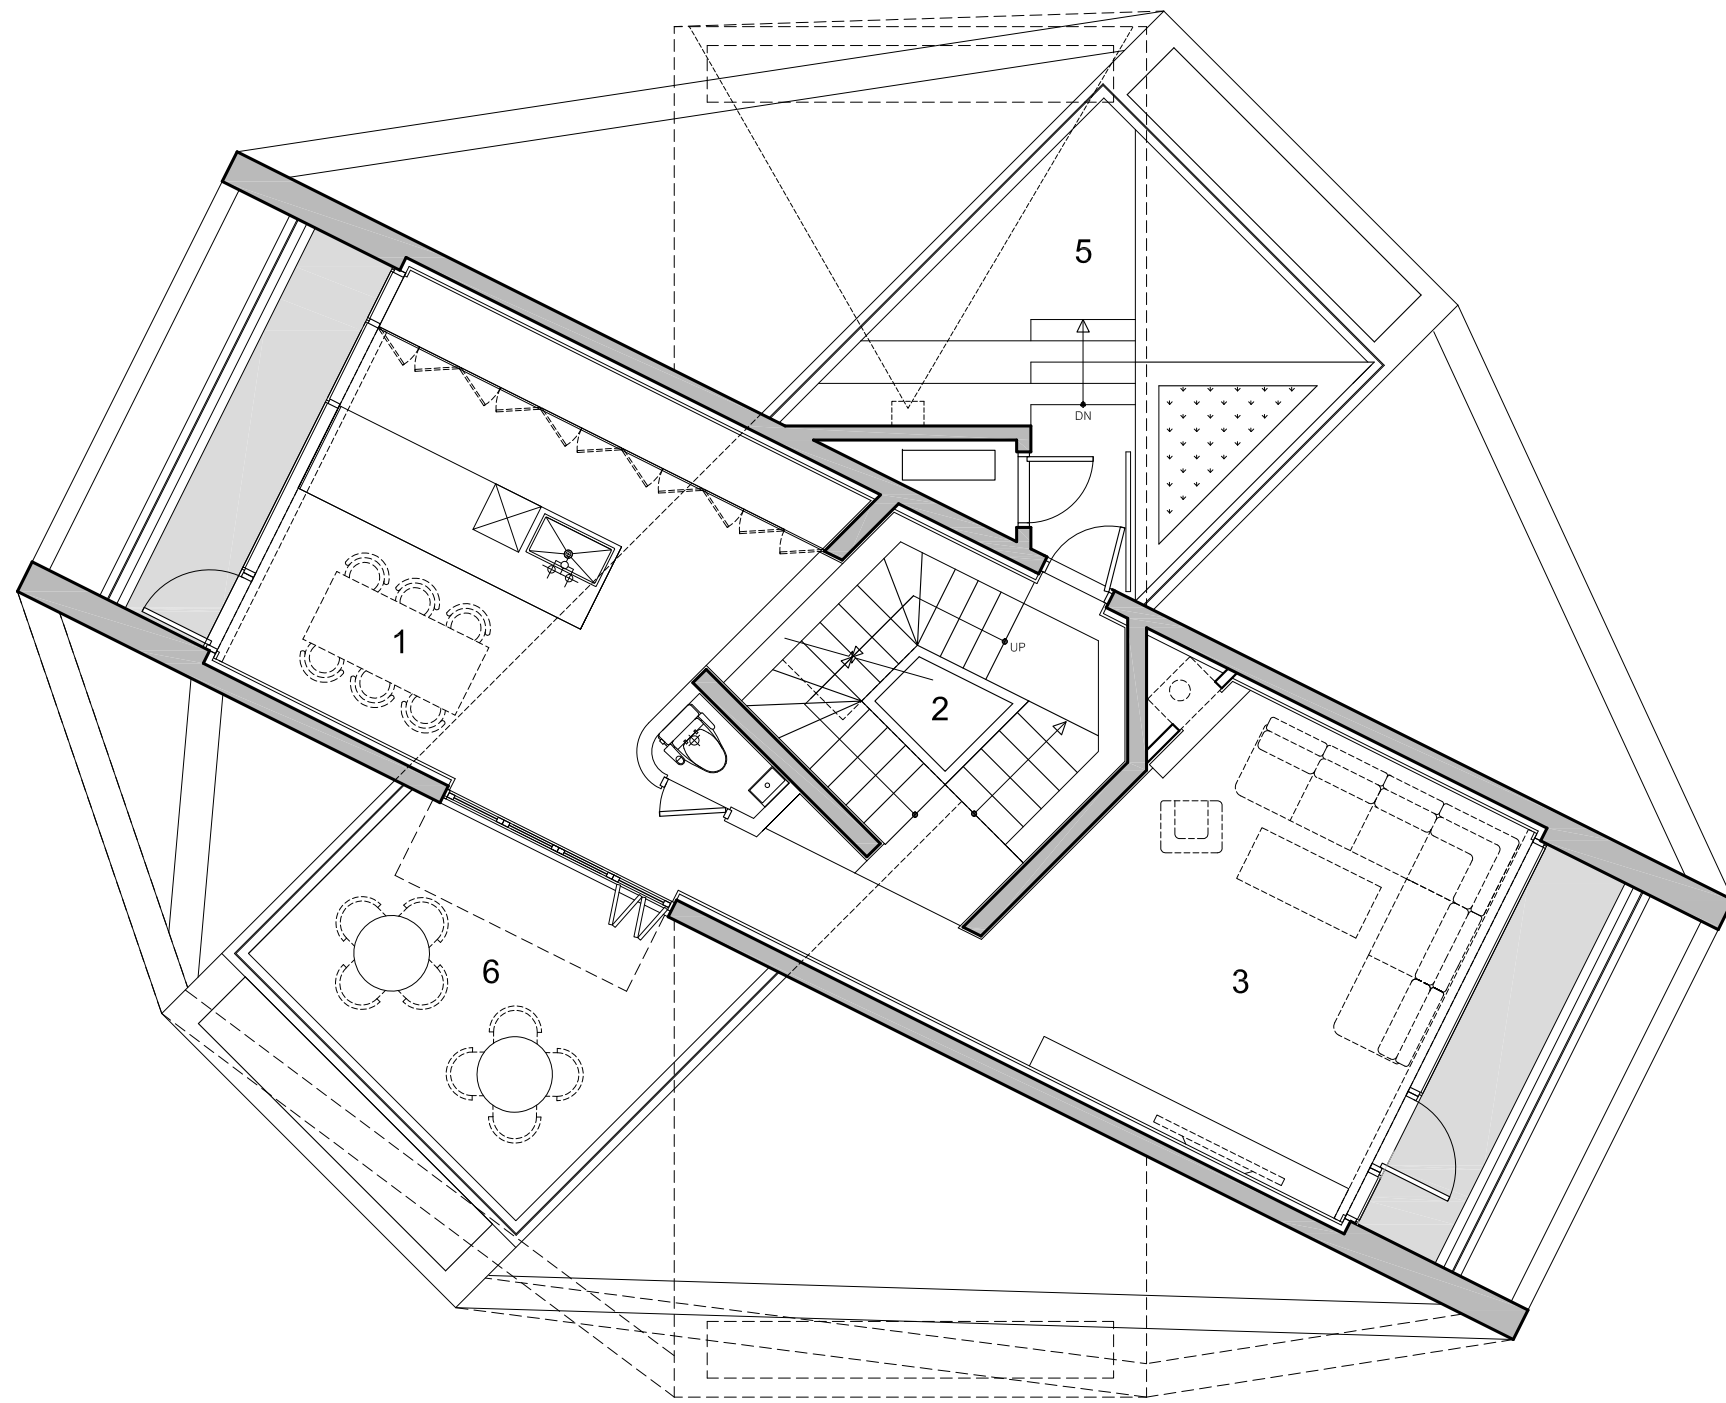

- 6. Outdoor Dining
- 5. Theater
- 4. Storage
- 3. Living room
- 2. Stair library
- 1. Kitchen

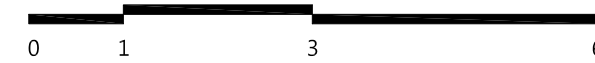


SECOND FLOOR PLAN

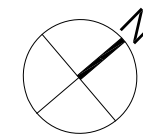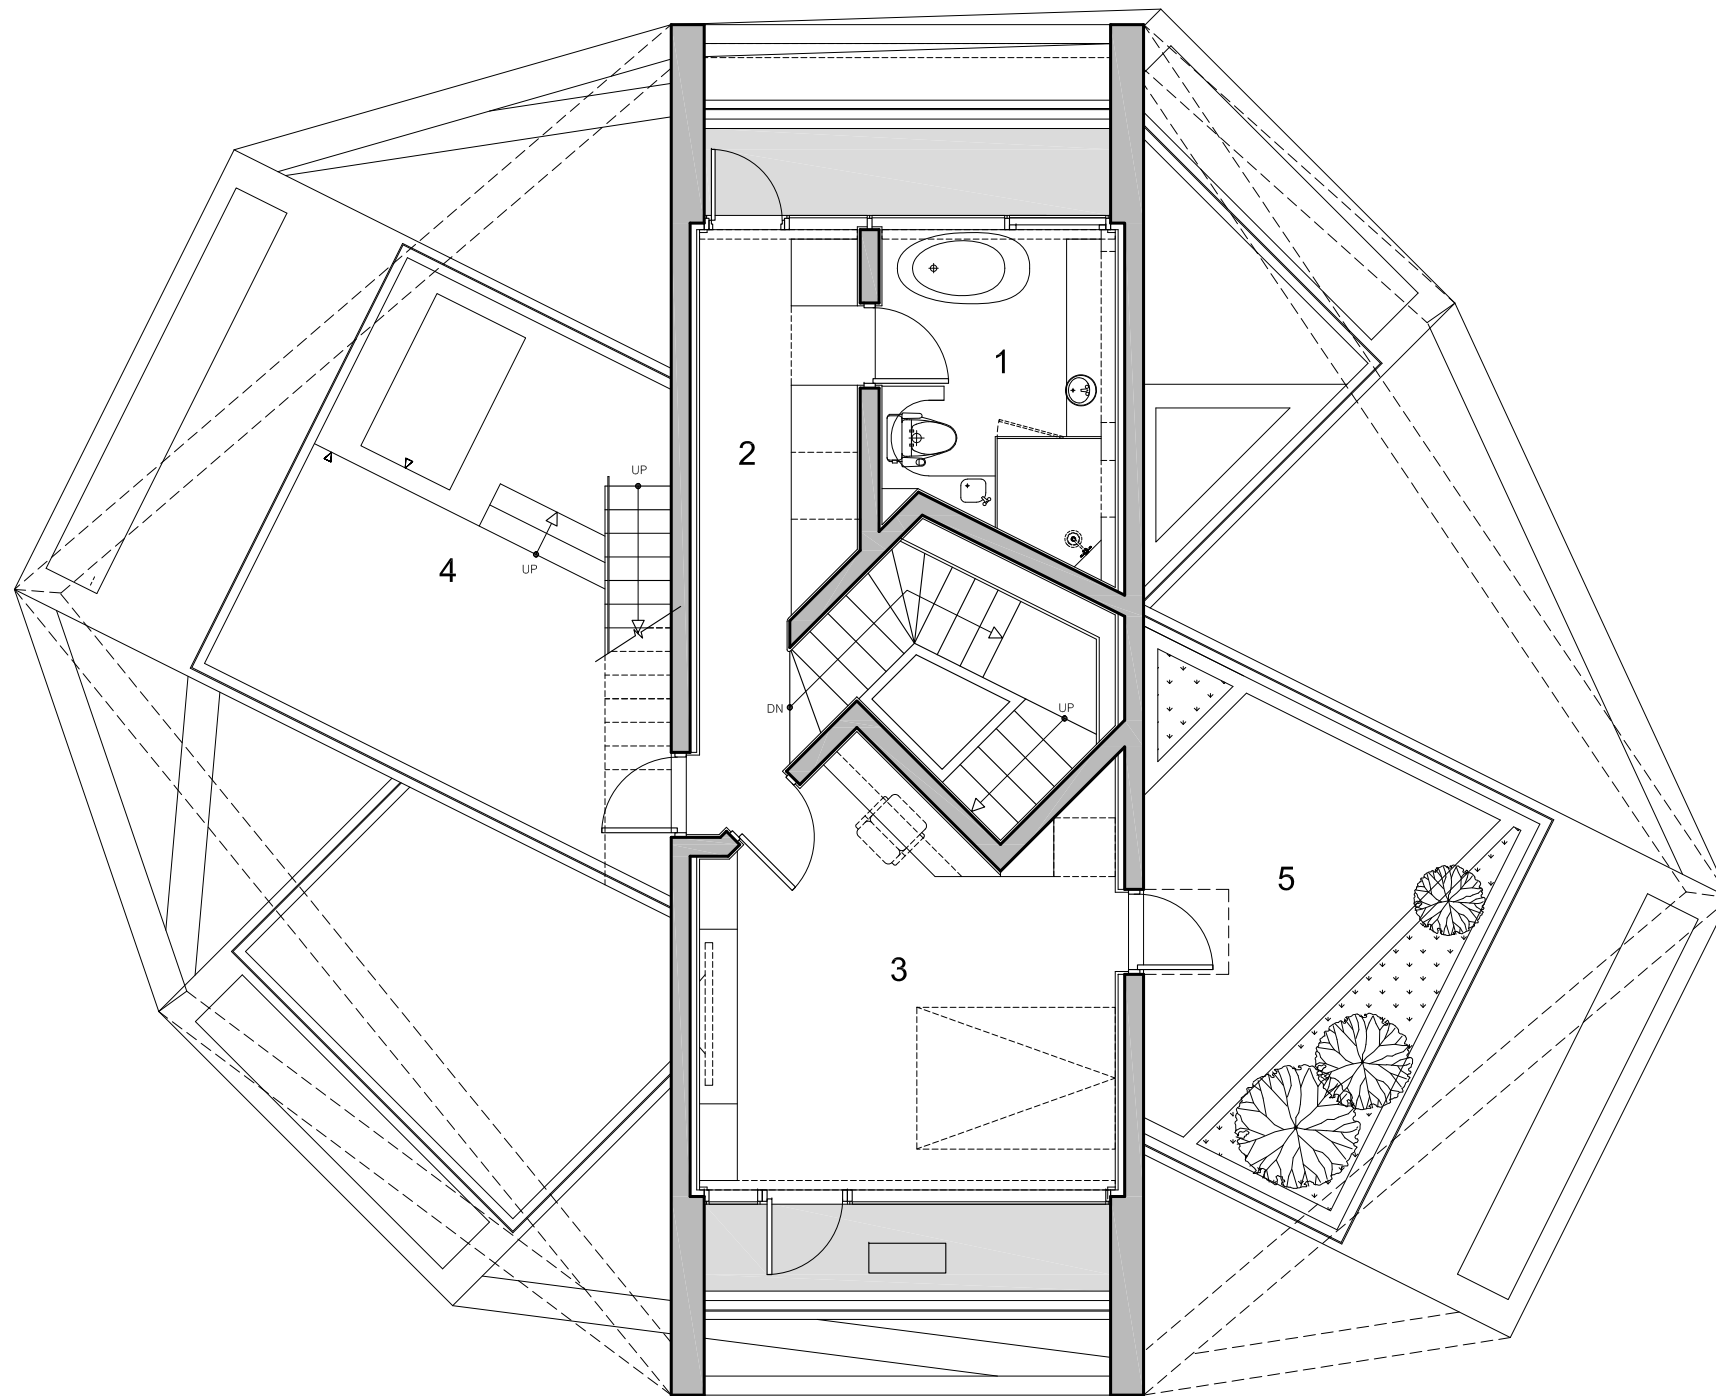


- 5. Garden
- 4. Jacuzzi
- 3. Bed room
- 2. Dress room
- 1. Bath room



THIRD FLOOR PLAN

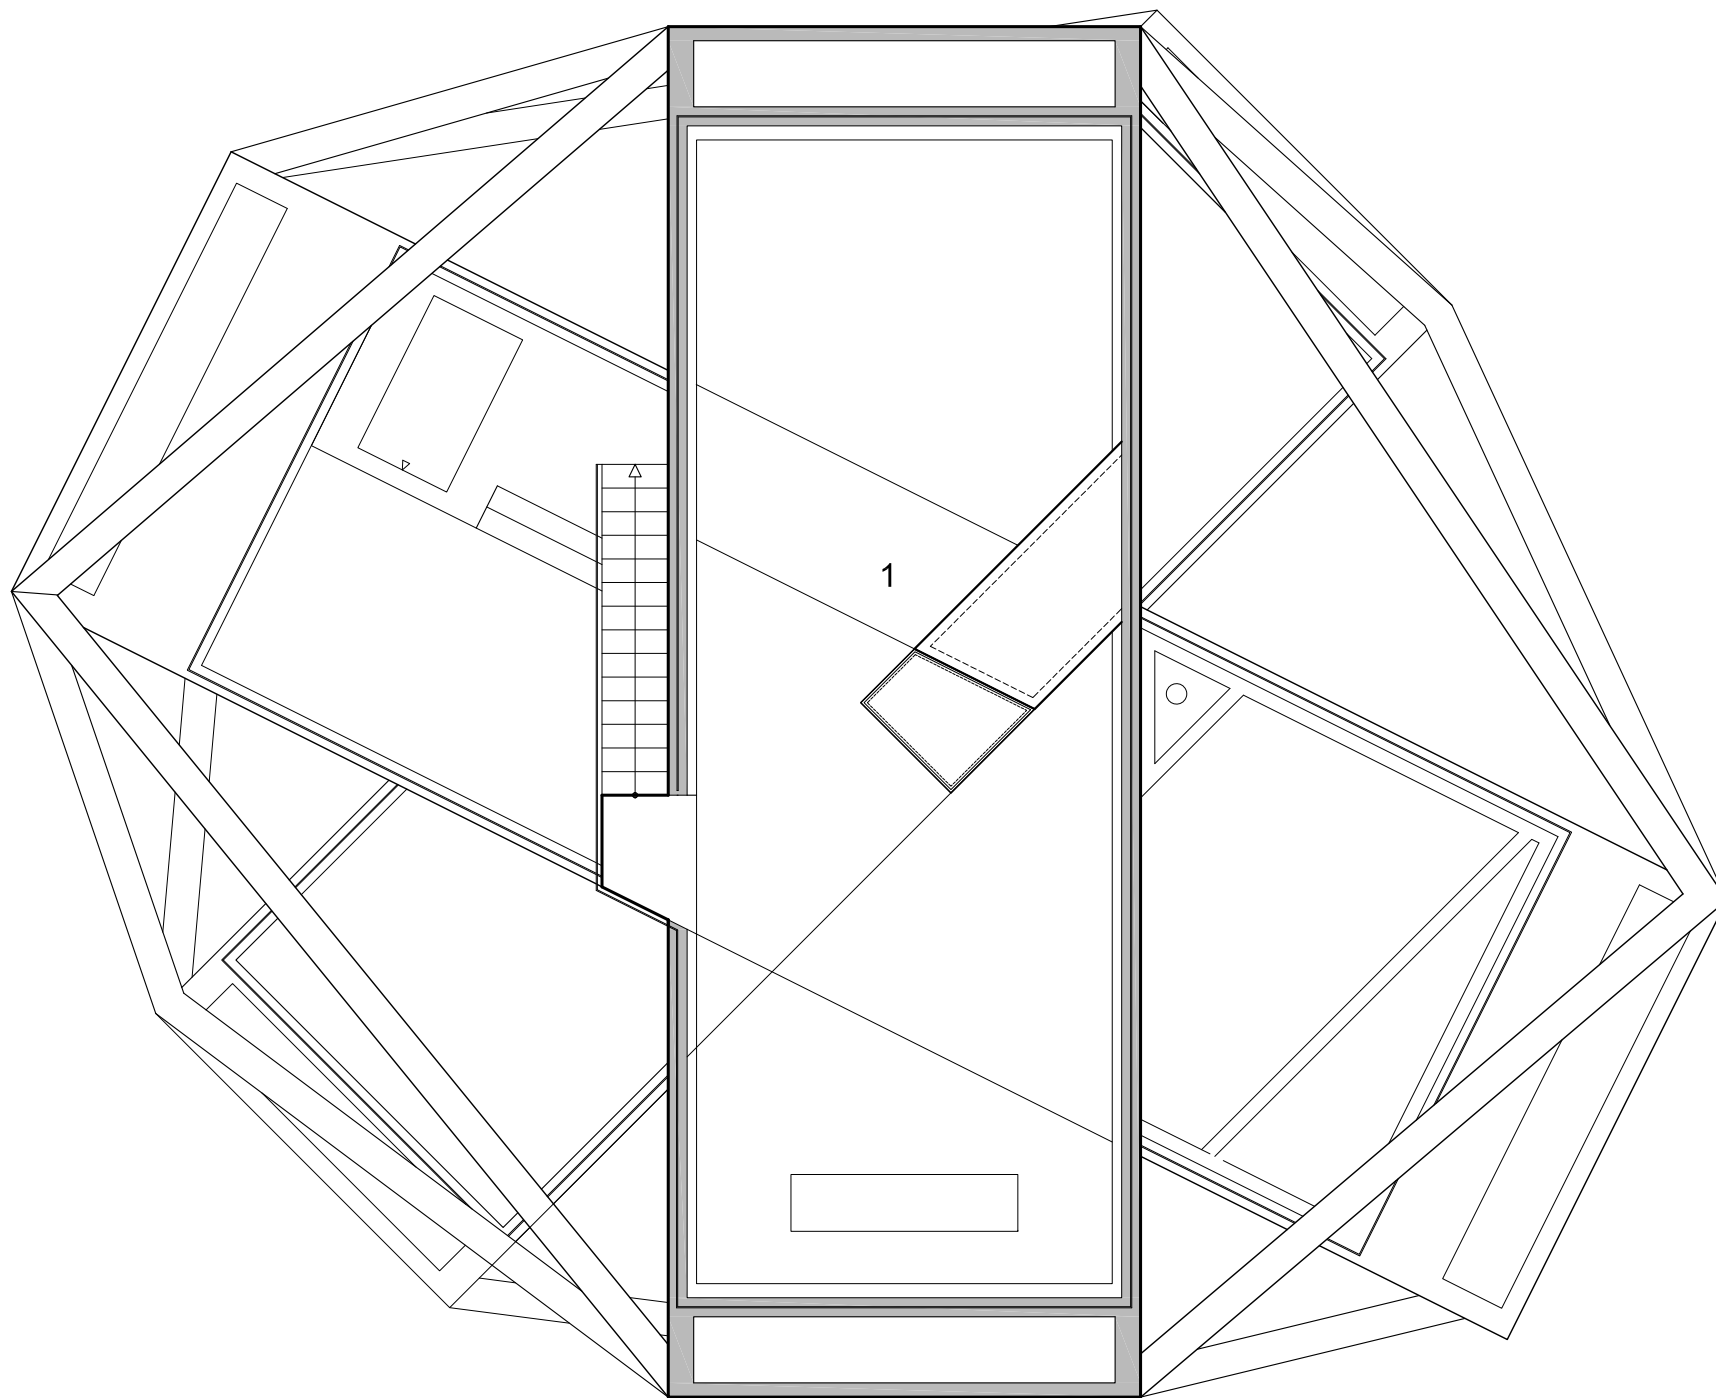



1. Barbeque party place

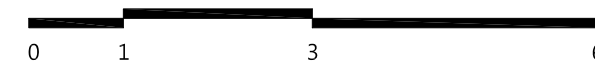


ROOF PLAN



SOUTH ELEVATION

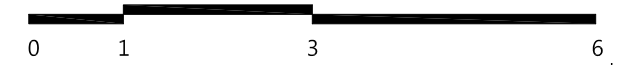
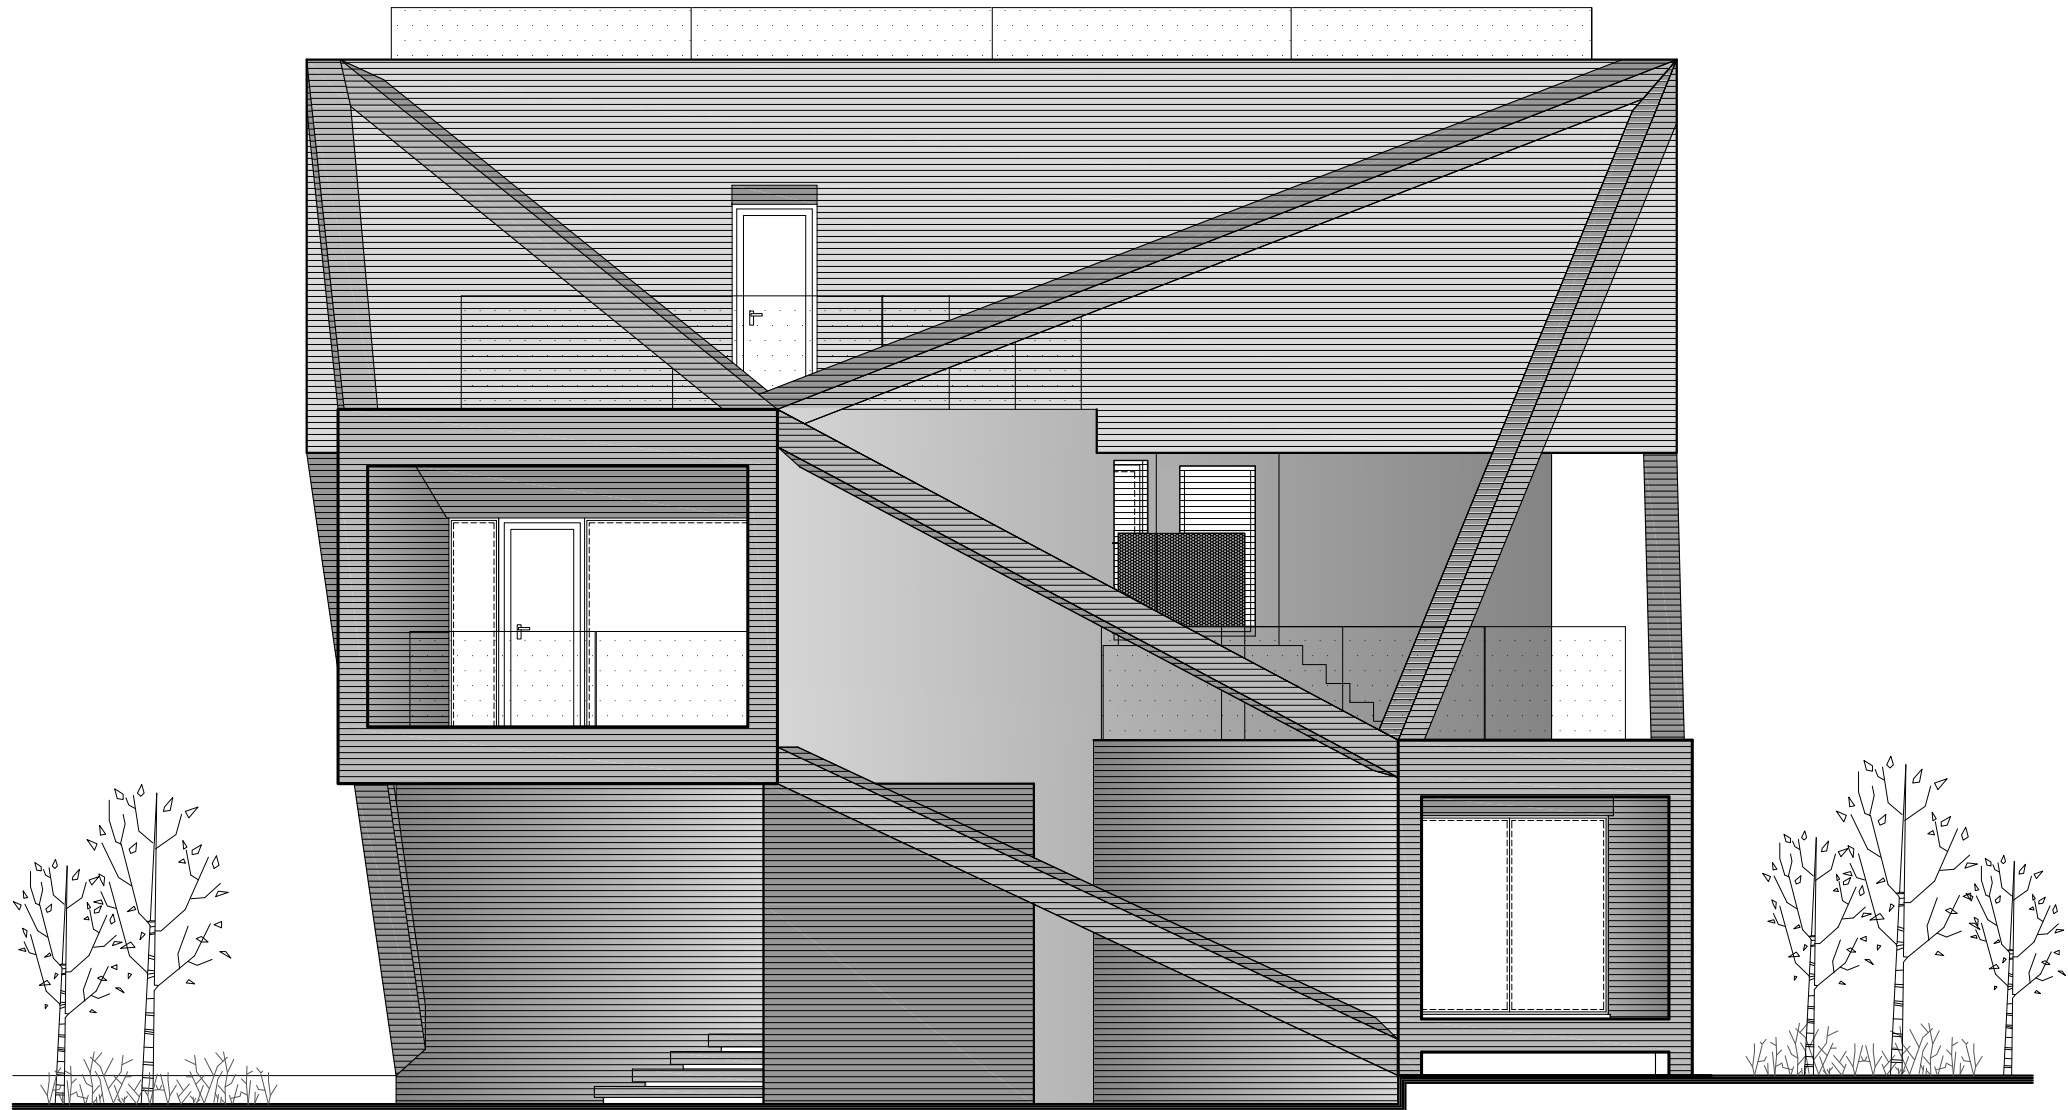


EAST ELEVATION

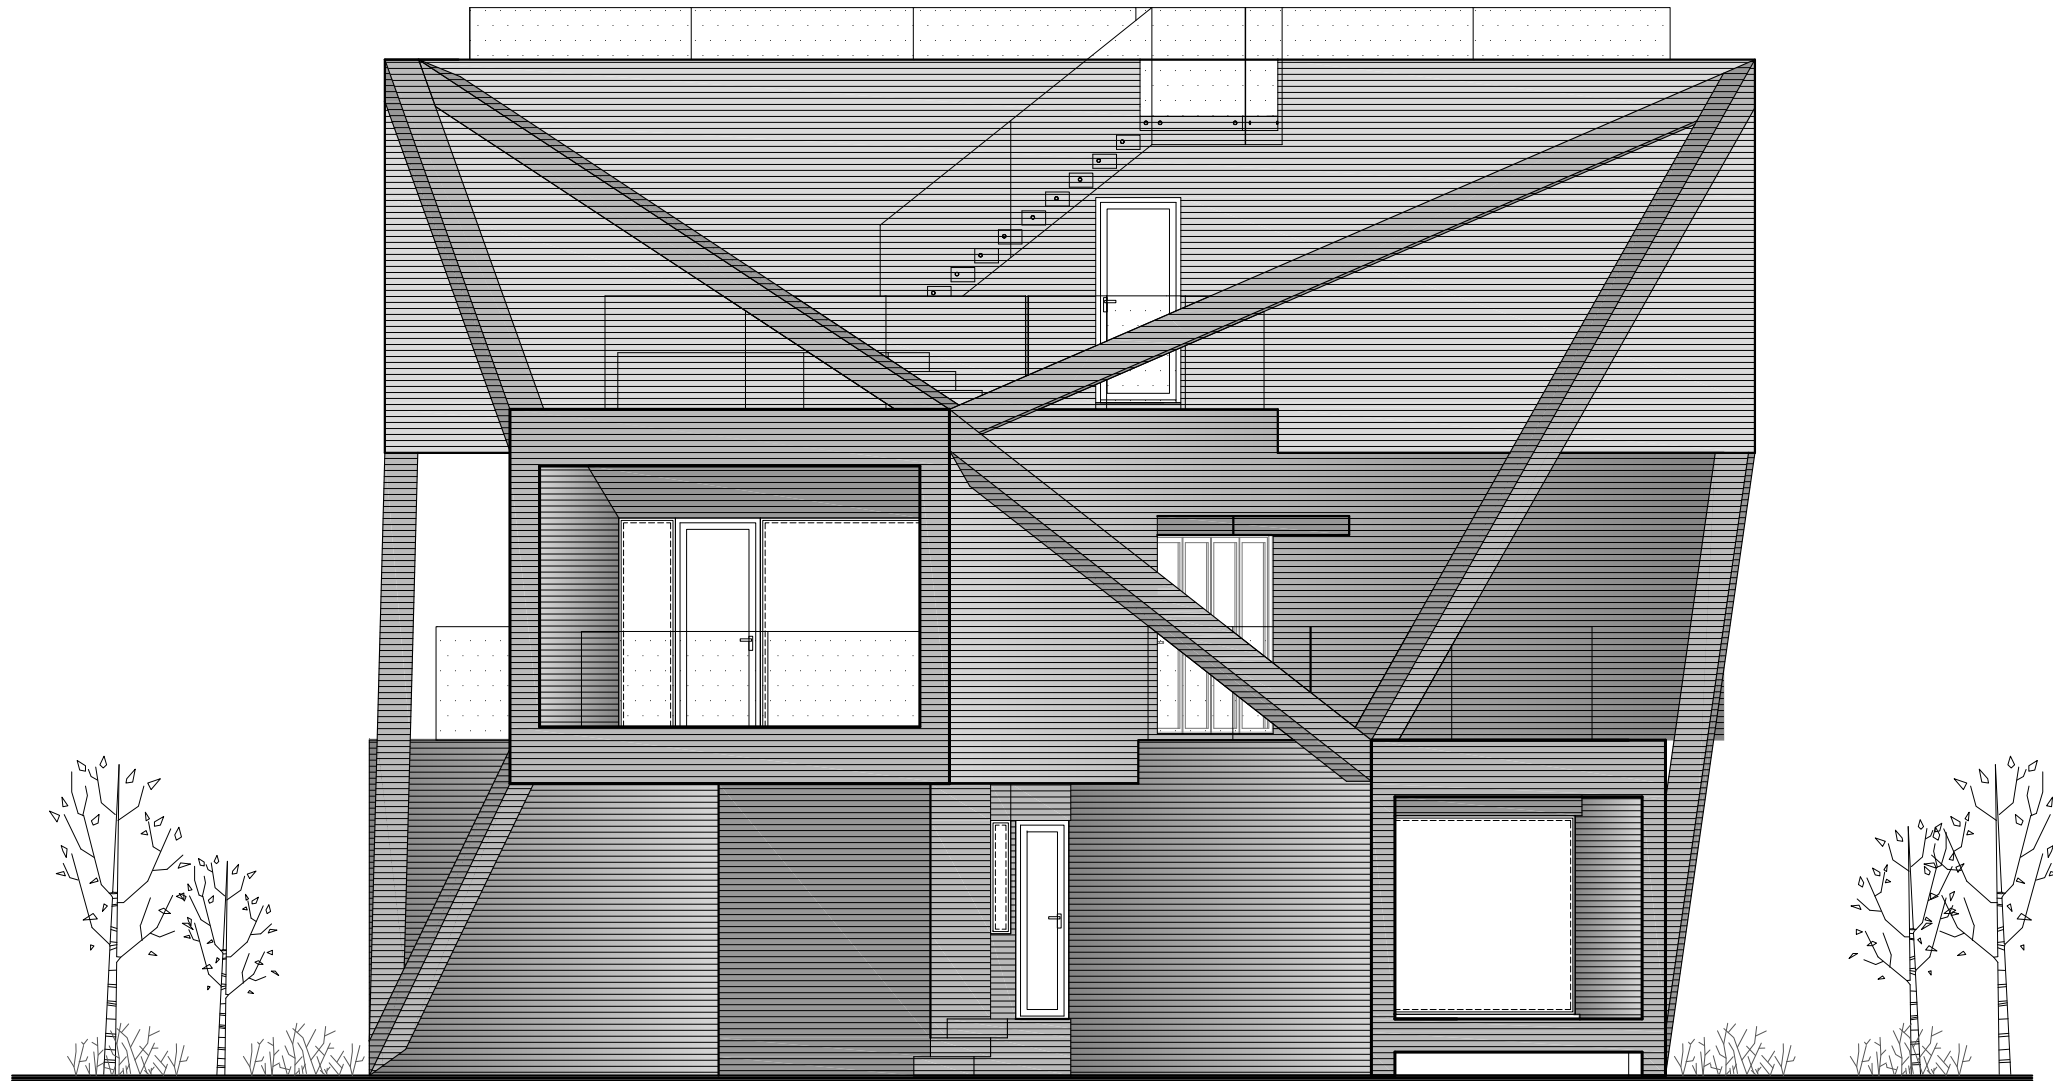


WEST ELEVATION



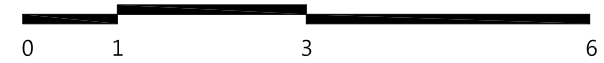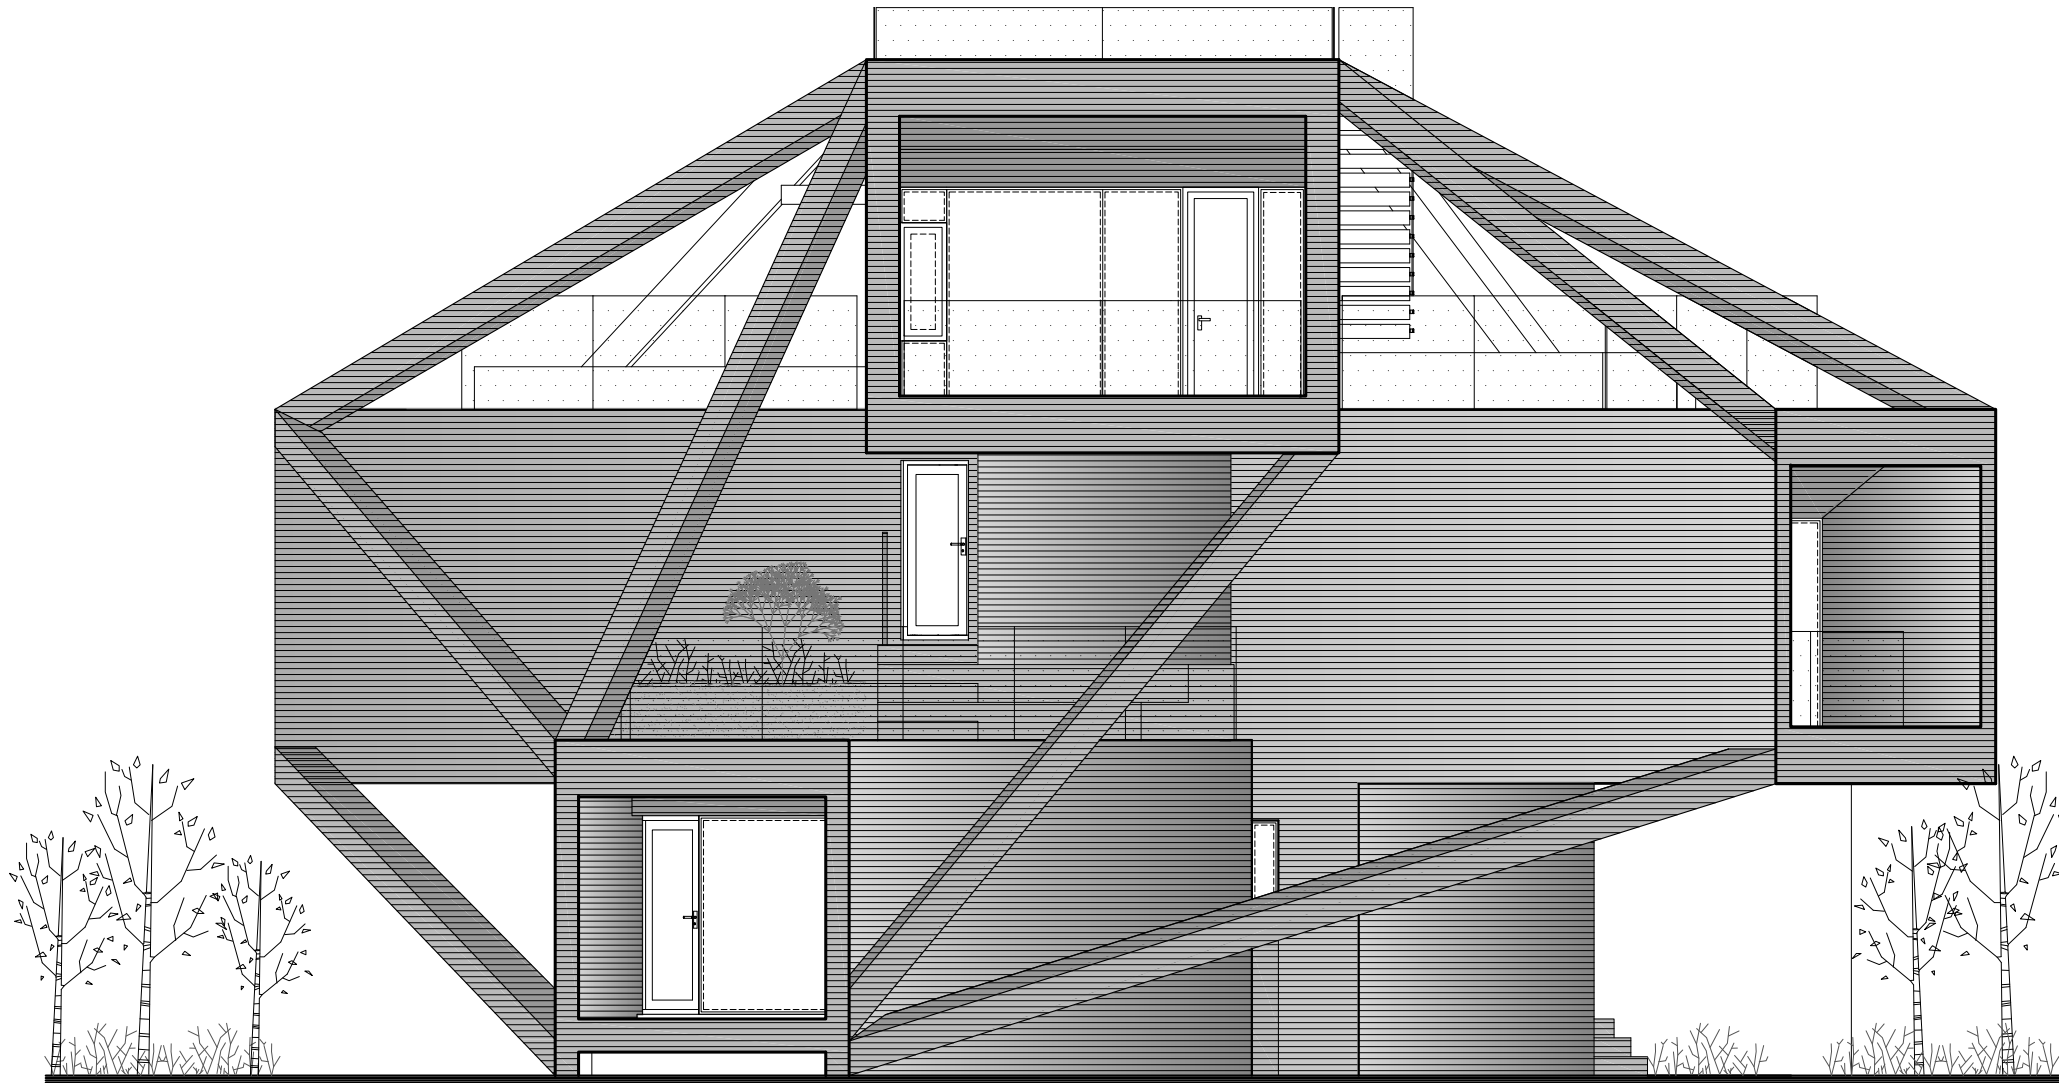


NORTH ELEVATION

- 7. Bath room
- 6. Boiler room
- 5. Toilet
- 4. Stair library
- 3. Guest room
- 2. Storage
- 1. Playing room

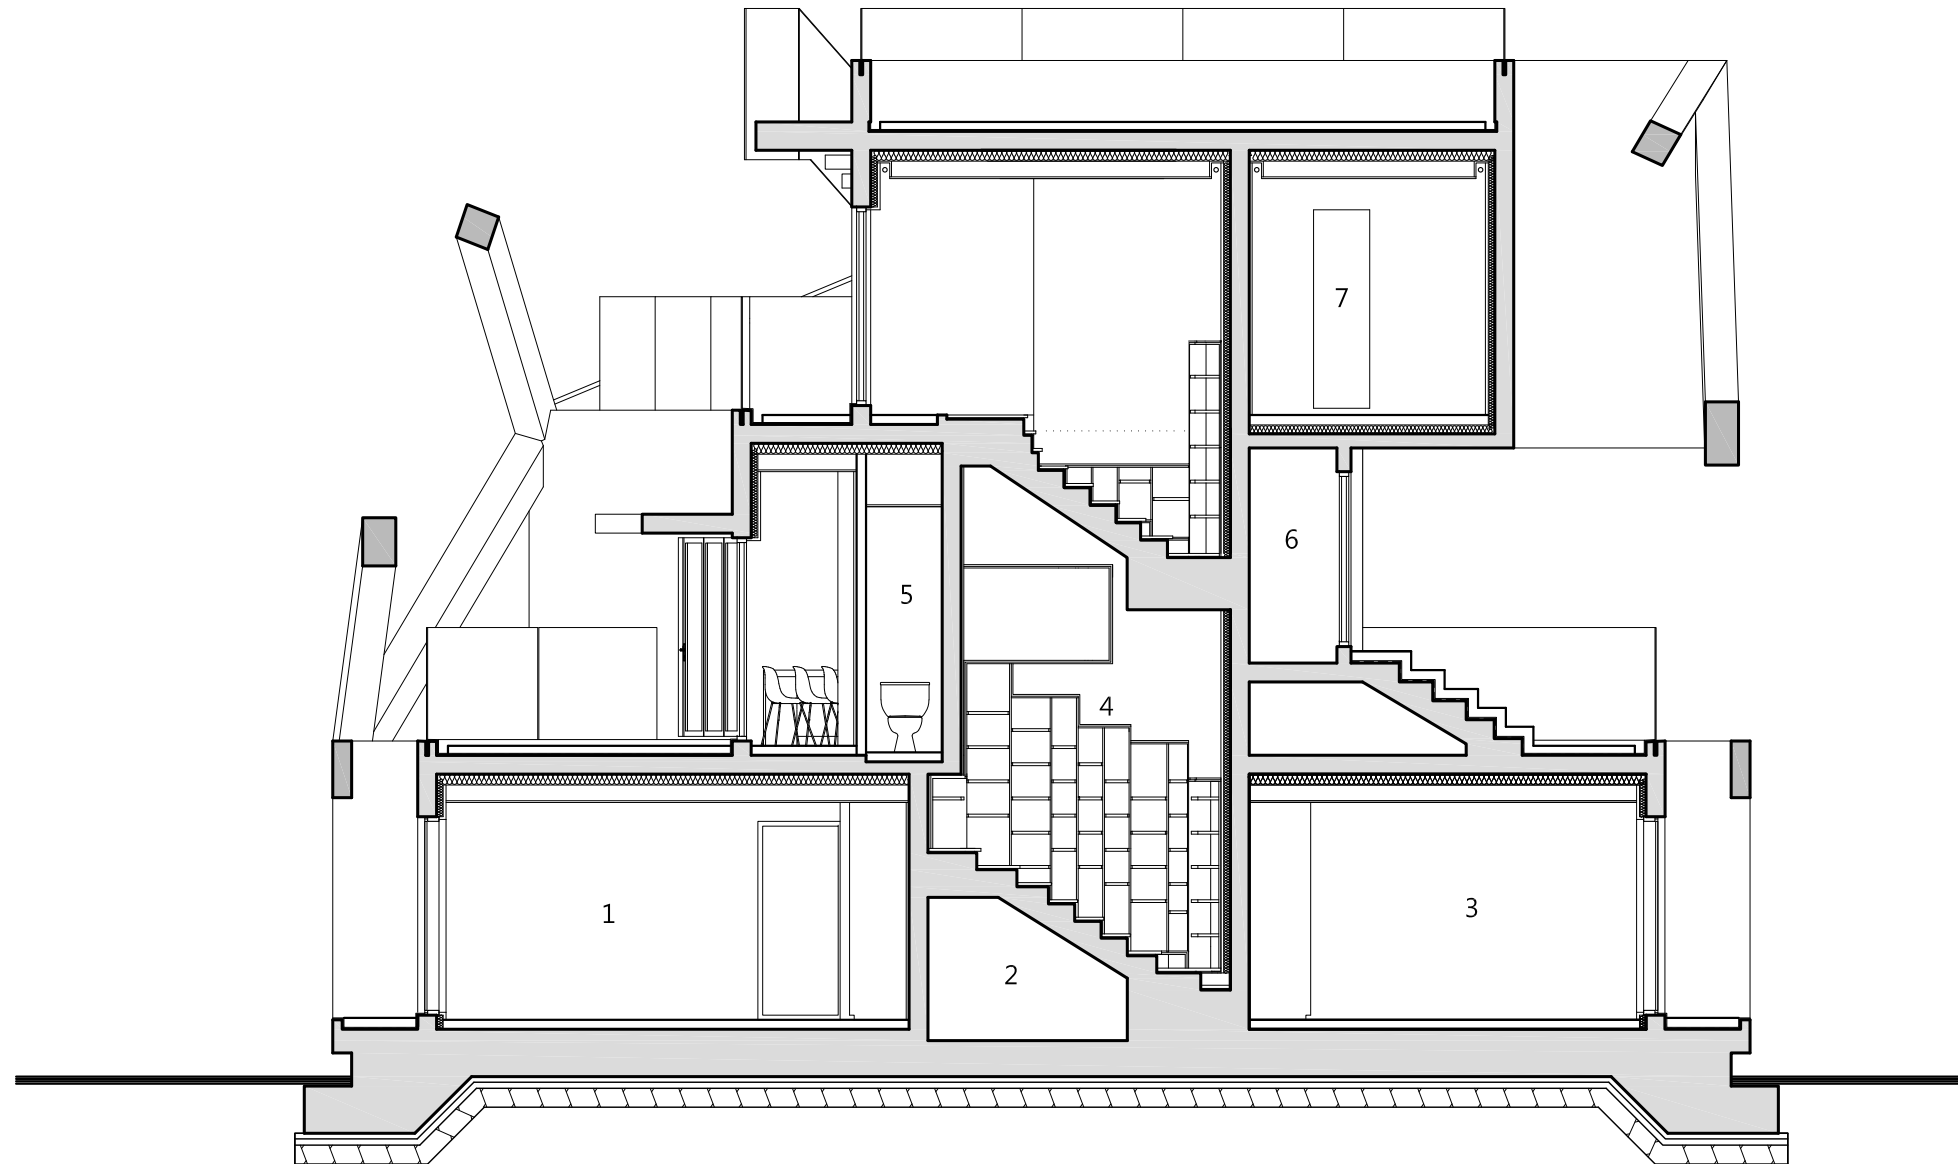


LONGITUDINAL SECTION 1

- 5. Stair library
- 4. Living room
- 3. Toilet
- 2. Kitchen
- 1. Storage

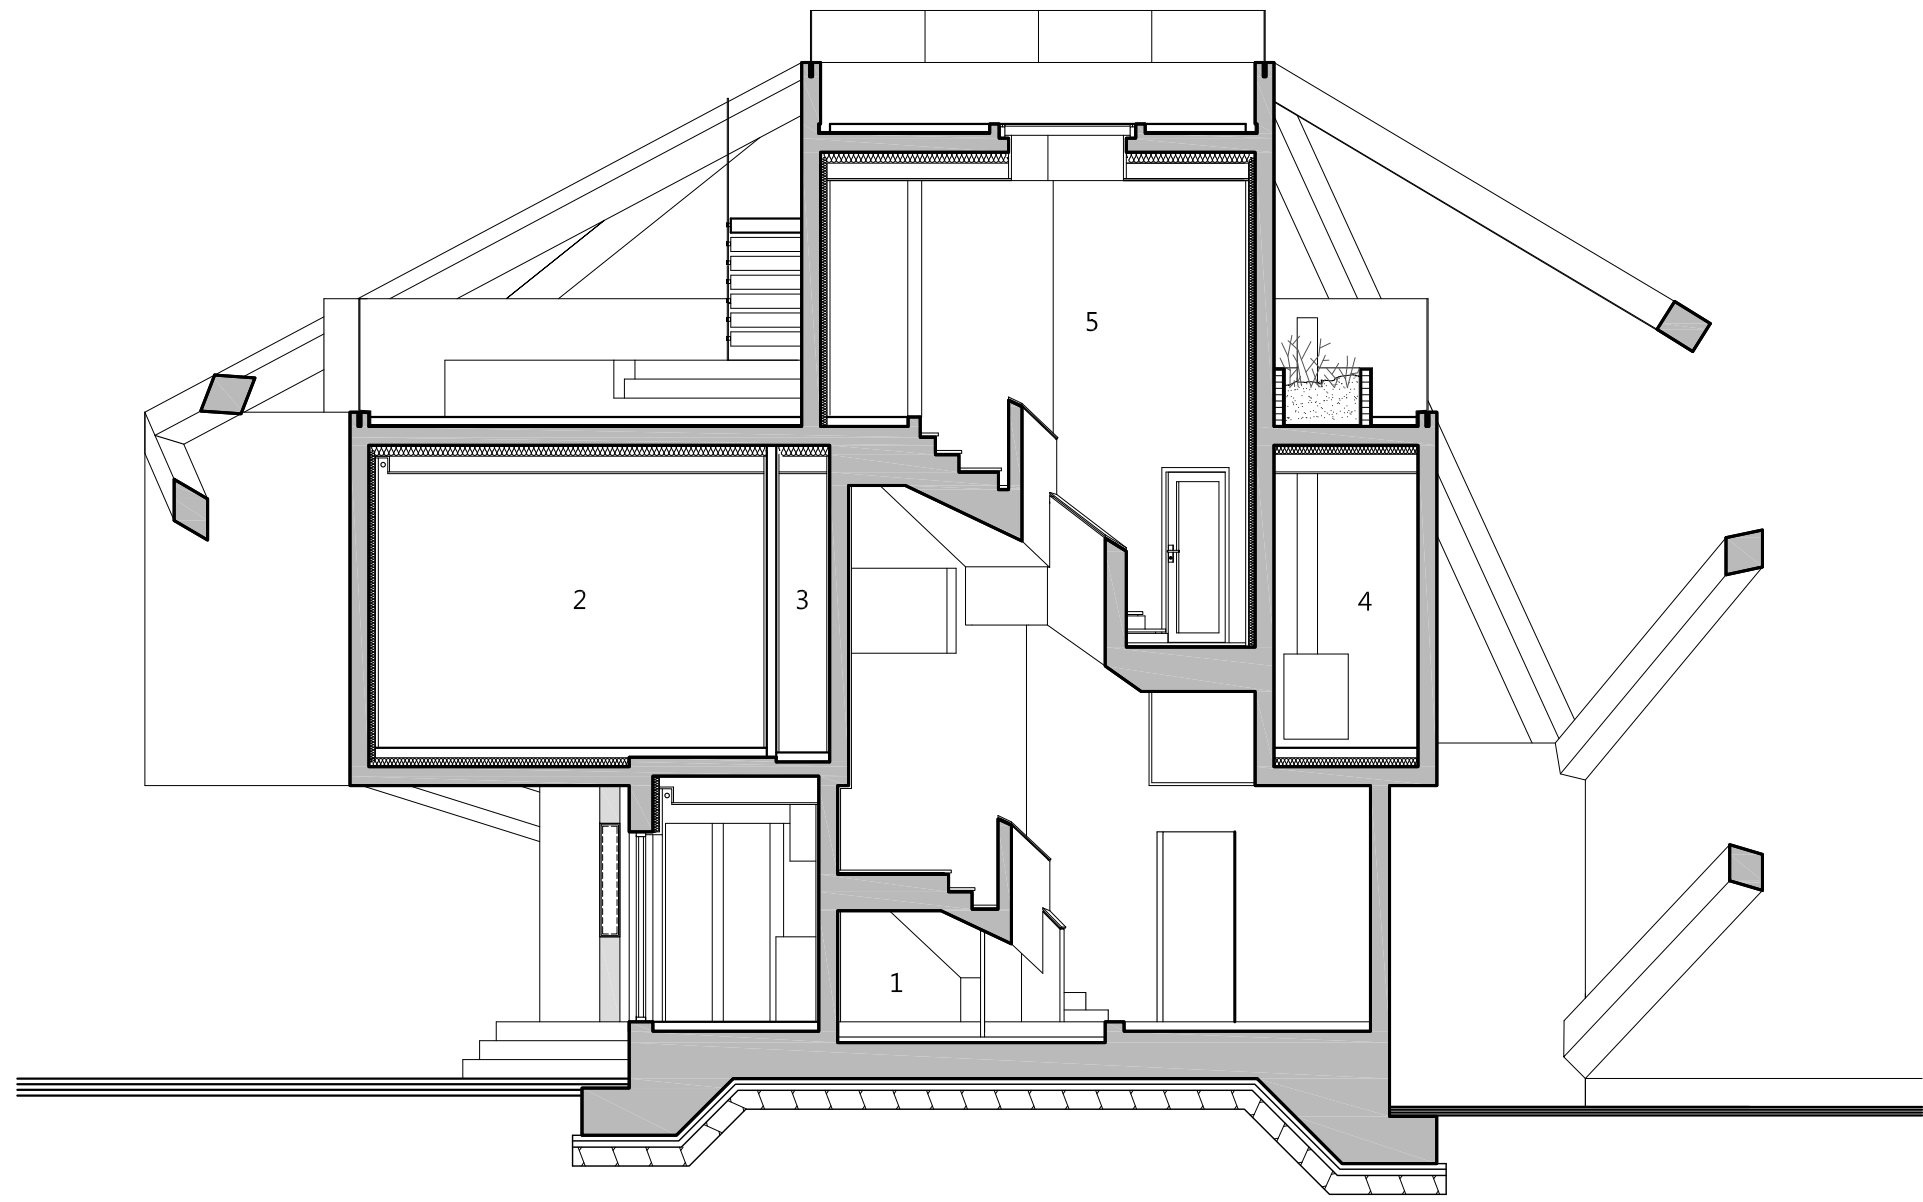


LONGITUDINAL SECTION 2

- 7. Bed room
- 6. Dress room
- 5. Living room
- 4. Stair library
- 3. Kitchen
- 2. Storage
- 1. Toilet

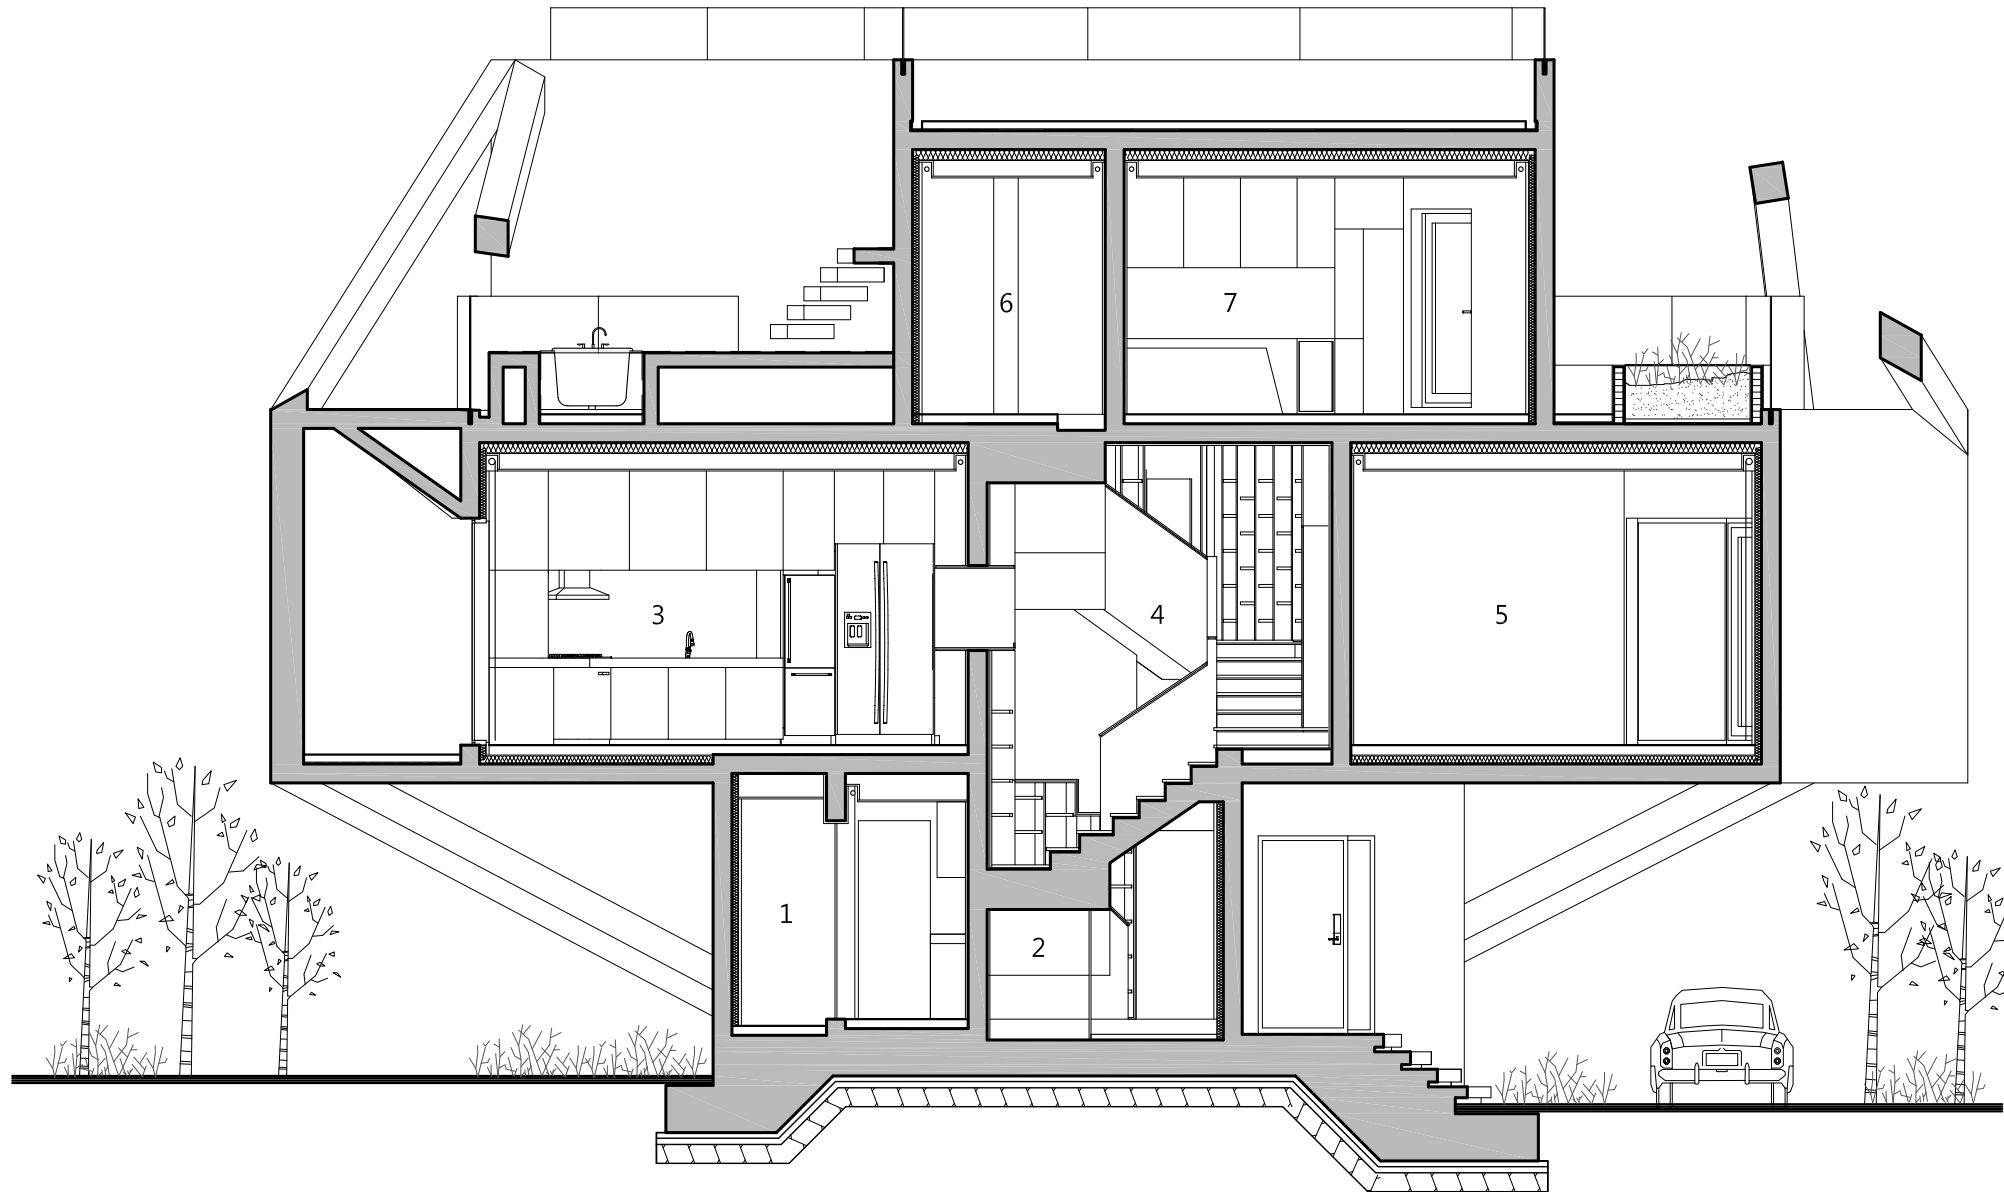

CROSS SECTION 1

- 5. Bath room
- 4. Boiler room
- 3. Bed room
- 2. Guest room
- 1. Stair library

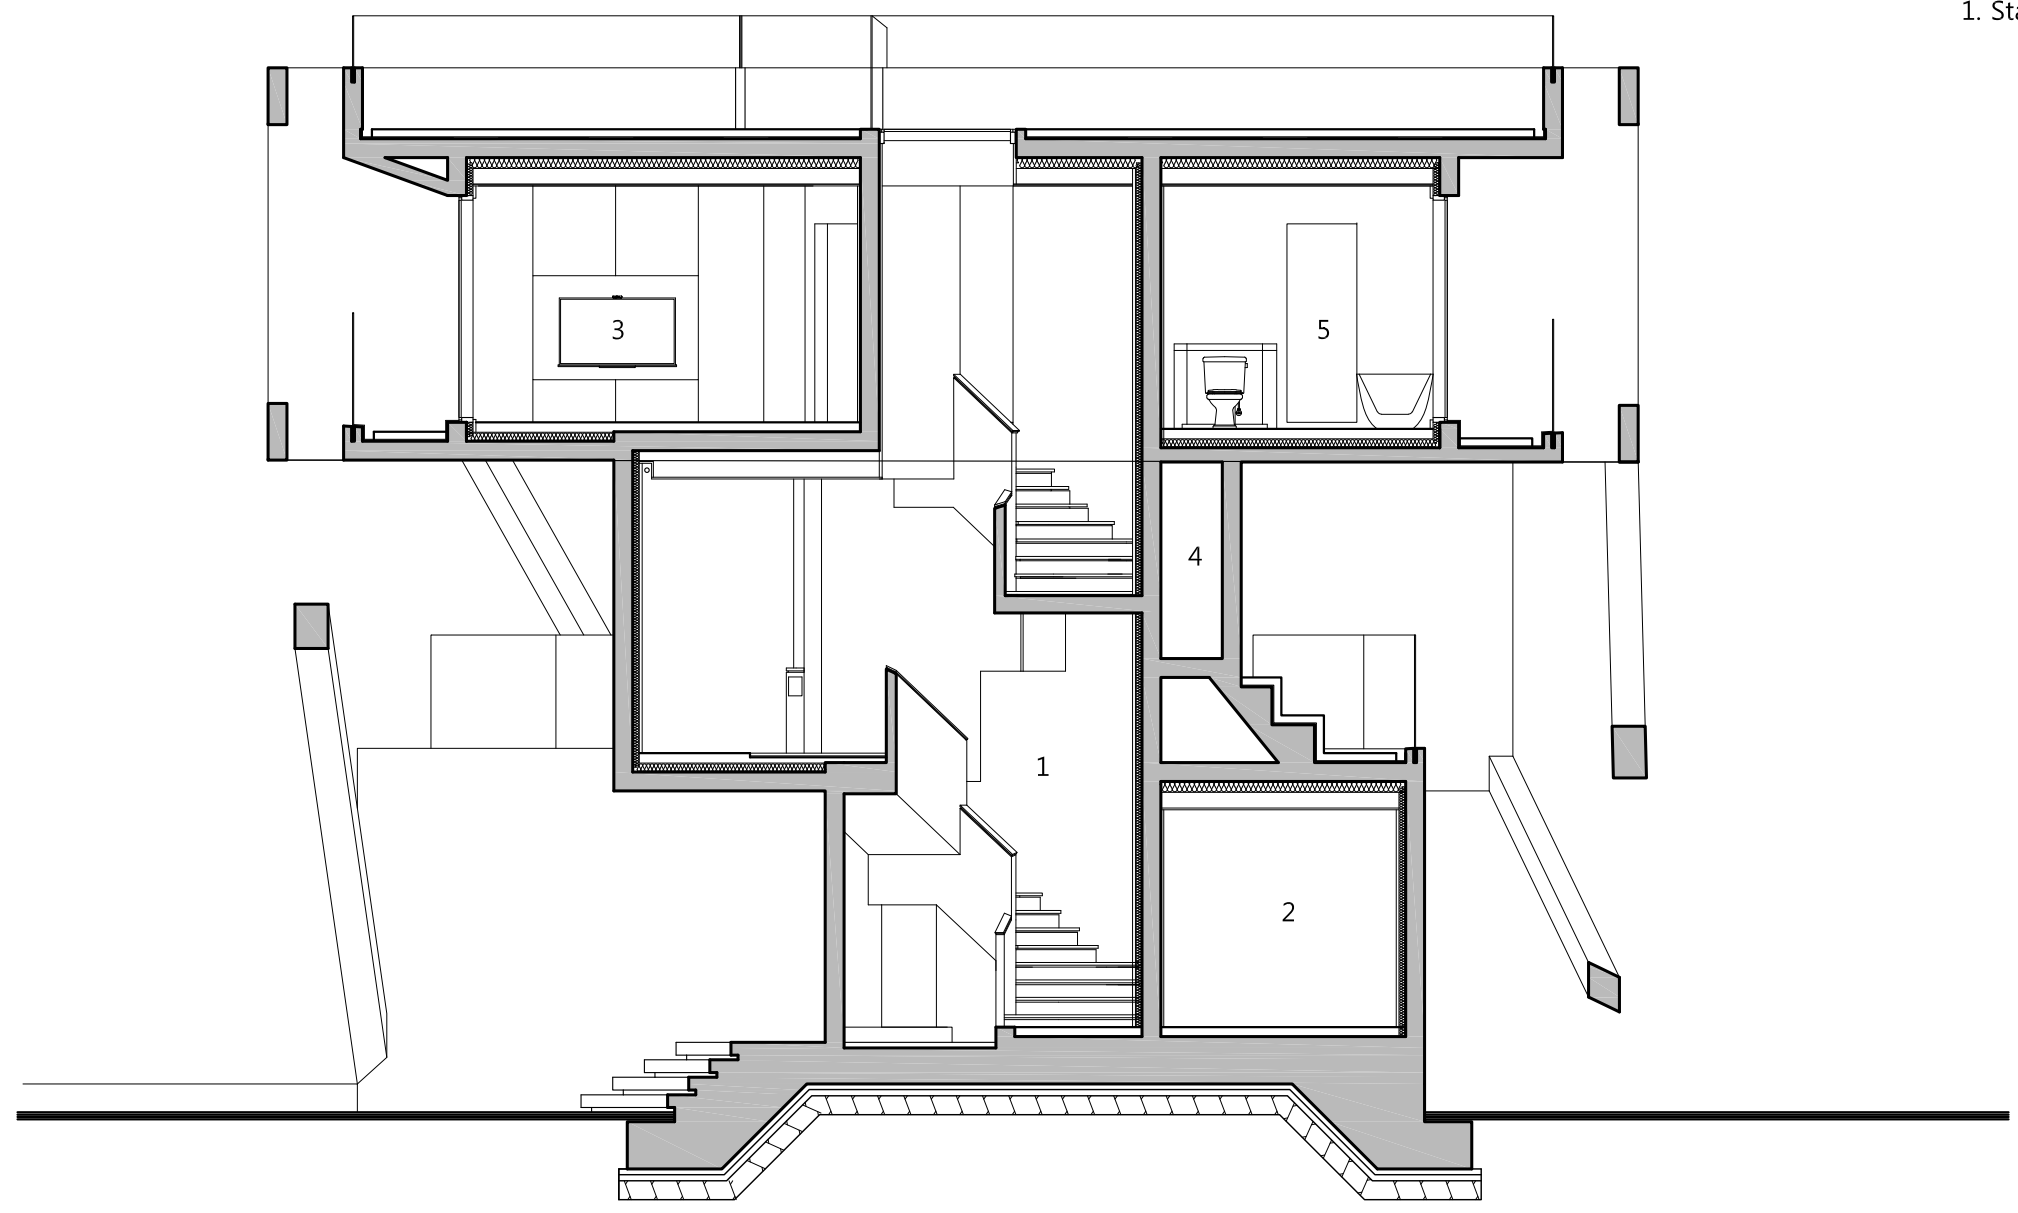

CROSS SECTION 2