


3 FL

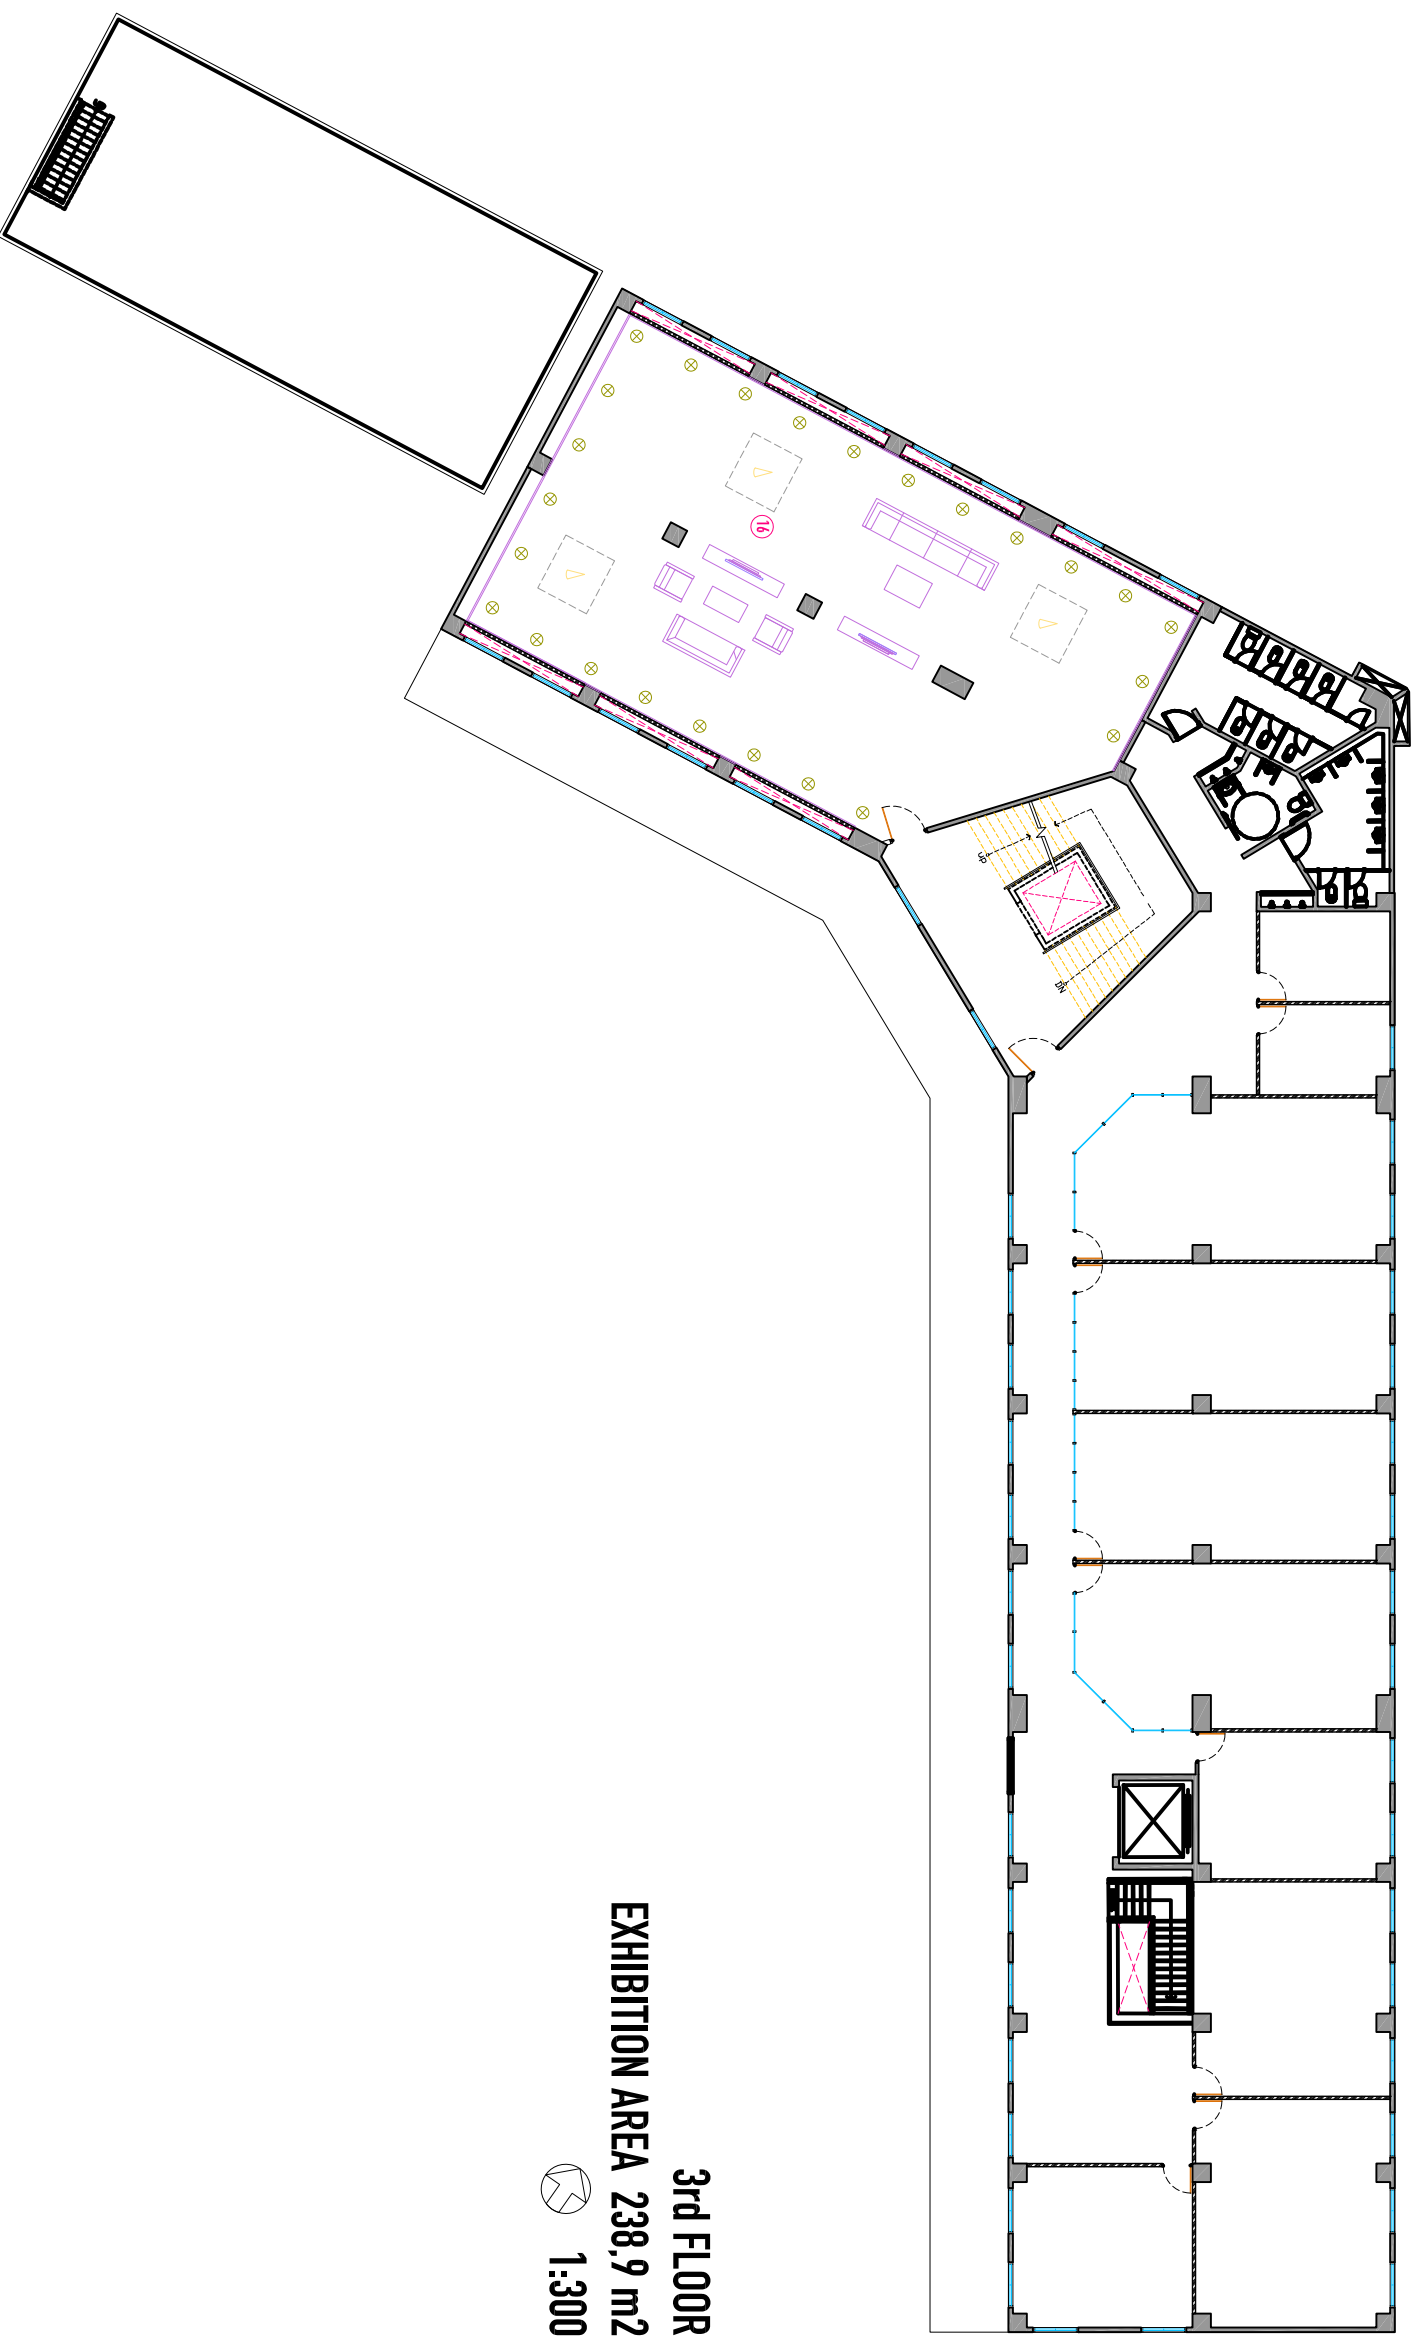

3rd FLOOR
EXHIBITION AREA 238,9 m²

1:300