


REVISIONS

Rev.	Date	Comment
A	17.09.13	FIRST ISSUE
B	27.09.13	MEDI AREA UPDATED

ROUGH SAWN SOLID TIMBER BAR DOORS.  
FIXED TO STEEL FRAME WITH WITH  
OVERSIZED BLACKENED STEEL GATE HINGES.  
HOLE CUT IN TIMBER FOR HANDLE, EDGING TO  
BE LINED AND LAPPED WITH LED AND RIVETS.

DINING BAR LIGHT TO BE FIXED  
INTO IBEAM STEEL  
REFER TO DETAIL.

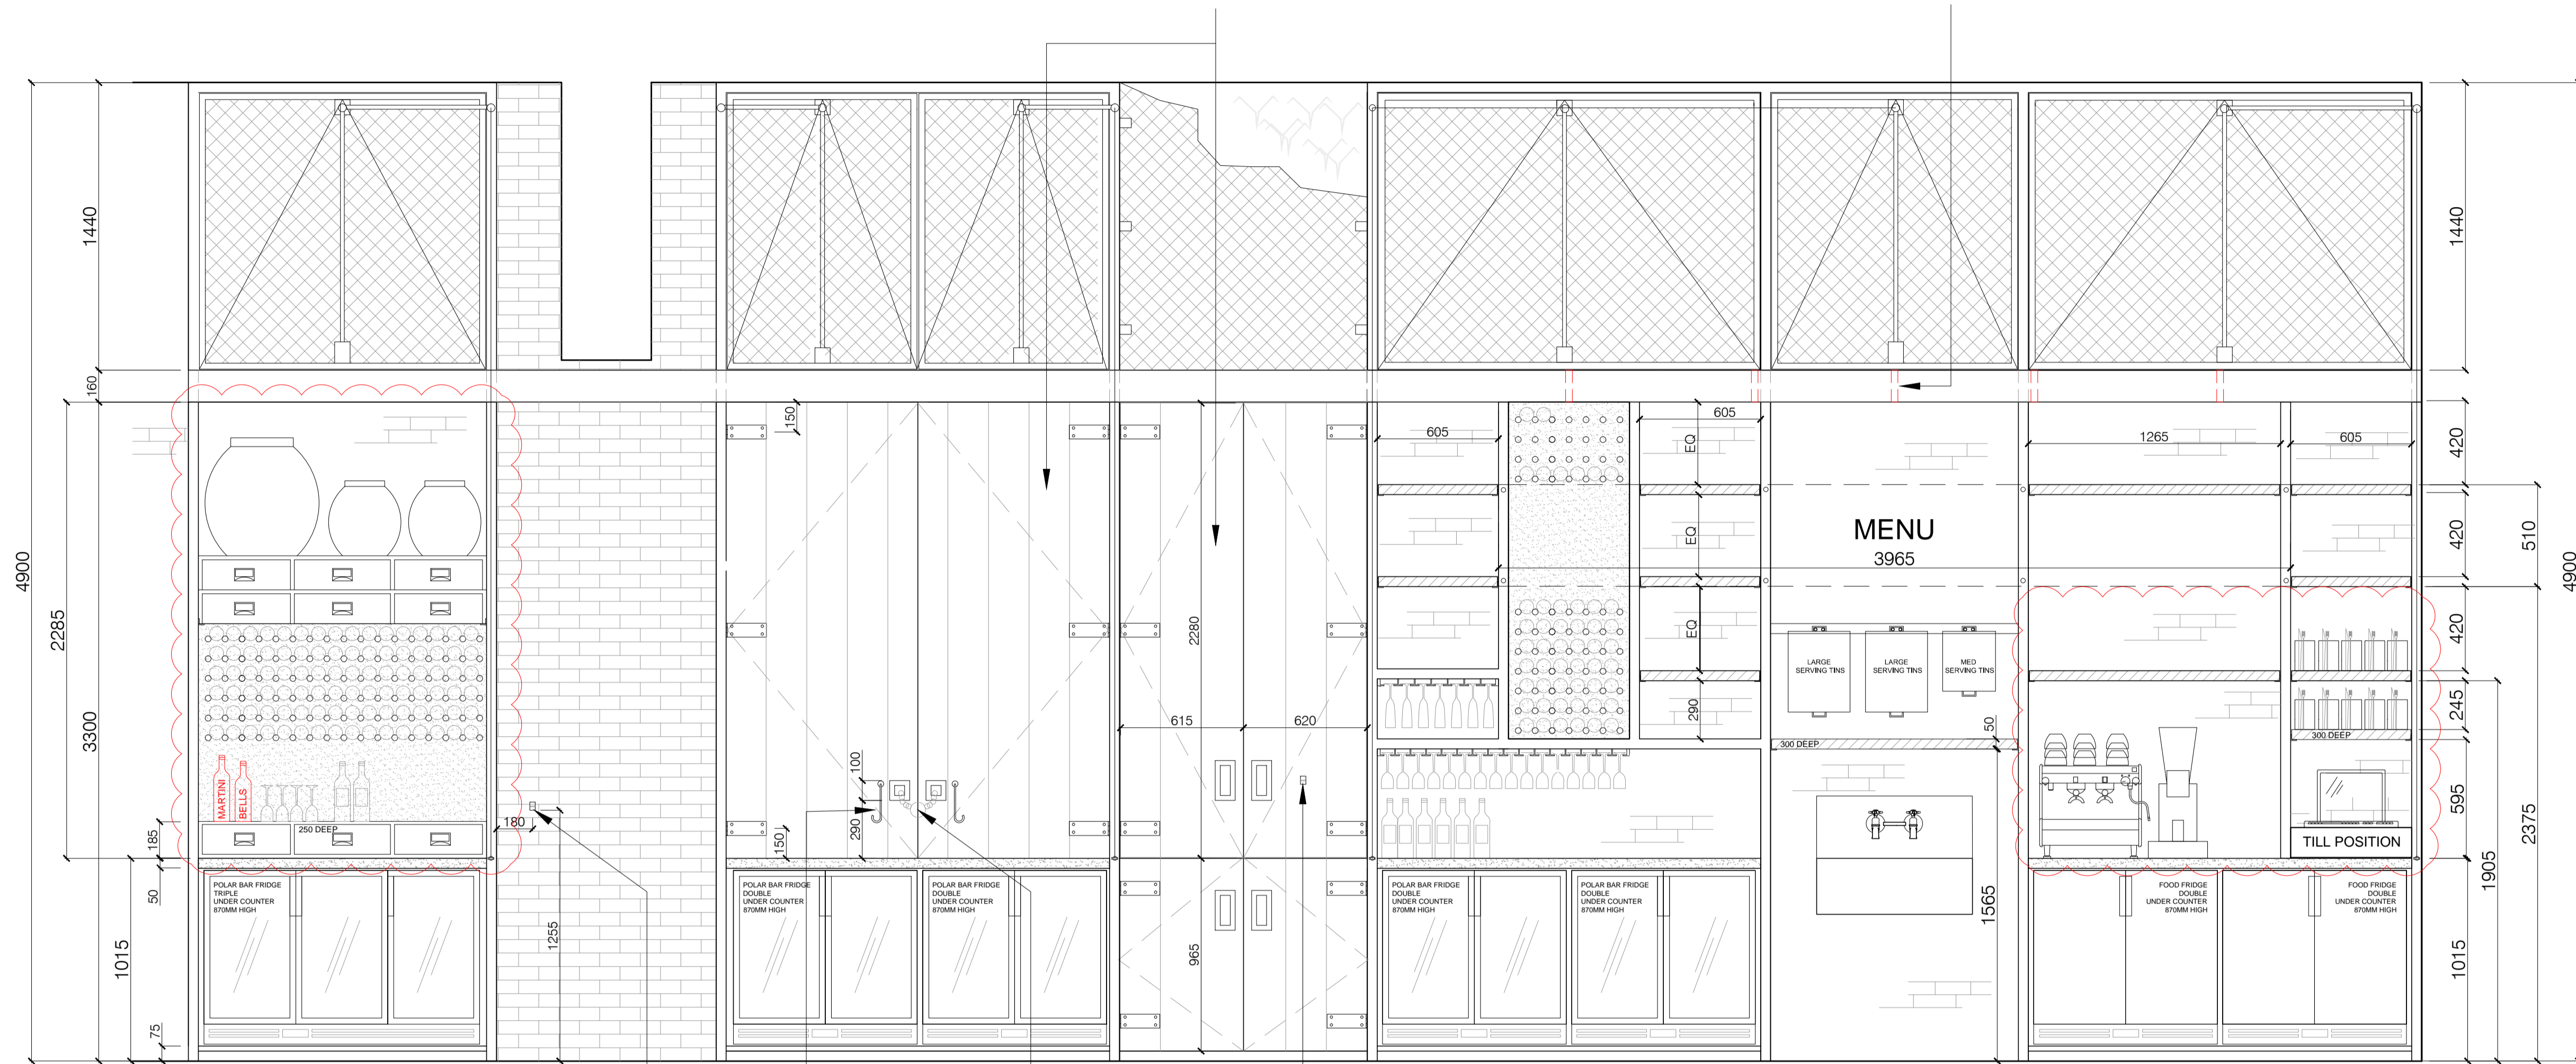

01 ELEVATION AA- BAR DOORS CLOSED  
1:20 @ A1

LATCH FOR  
BAR DOOR  
HOOK

HOOK TO HOLD  
BACK DOORS WHEN  
OPEN

HEAVY DUTY CHAIN  
AND PAD LOCK

LATCH FOR  
BAR DOOR  
HOOK

NOTES

1. THE DRAWING SHOW DESIGN INTENT ONLY. ALL DIMENSIONS TO BE CHECKED ON SITE PRIOR TO CONSTRUCTION OR PRODUCTION. CONSTRUCTION DETAILS TO BE CONFIRMED BY CONTRACTOR/ MANUFACTURER BY SUBMITTING SHOP DRAWINGS FOR DESIGNER'S APPROVAL.
2. DESIGN / DRAWING IS NOT TO BE SCALED FOR PRODUCTION AND CONSTRUCTION PURPOSES
3. ALL DISCREPANCIES AND OMISSIONS ON SITE MUST BE REPORTED TO DESIGNER FOR THEIR COMMENTS OR APPROVAL PRIOR TO COMMENCING WORK.
4. ALL ELECTRICAL, LIGHTING, HVAC AND PLUMBING ISSUES TO BE REFERRED TO ENGINEER'S DRAWINGS PRIOR TO COMMENCEMENT OF WORKS.
5. THE DESIGNS ARE SUBJECT TO APPROVAL BY STATUTORY AUTHORITIES AND ANY NECESSARY ALTERATIONS SHOULD BE MADE IF REQUIRED TO COMPLY WITH STATUTORY REQUIREMENTS.
6. ALL DESIGN CONCEPTS AND DRAWINGS ARE THE PROPERTY OF THEHOUSEWITH AND ARE COVERED BY COPYRIGHT. NO REPRODUCTIONS, ADAPTATIONS AND/OR COPIES MAY BE MADE WITHOUT WRITTEN PERMISSION BY THEHOUSEWITH.

STATUS

Project  
OSLO-HACKNEY

Drawing Name  
GROUND FLOOR  
BACK BAR

Date Scale  
20.06.13 1:20@A1

Project No.  
13008\_ZP

Drawing No.  
ZP\_311

Rev.  
B

Drawn By  
LW

Checked By  
AL

02 BESPOKE TAPS



03 CHAIN AND PADLOCK




04 REBAR



05 BIN PULL HANDLES



06 WINE GLASS RACK EXAMPLE

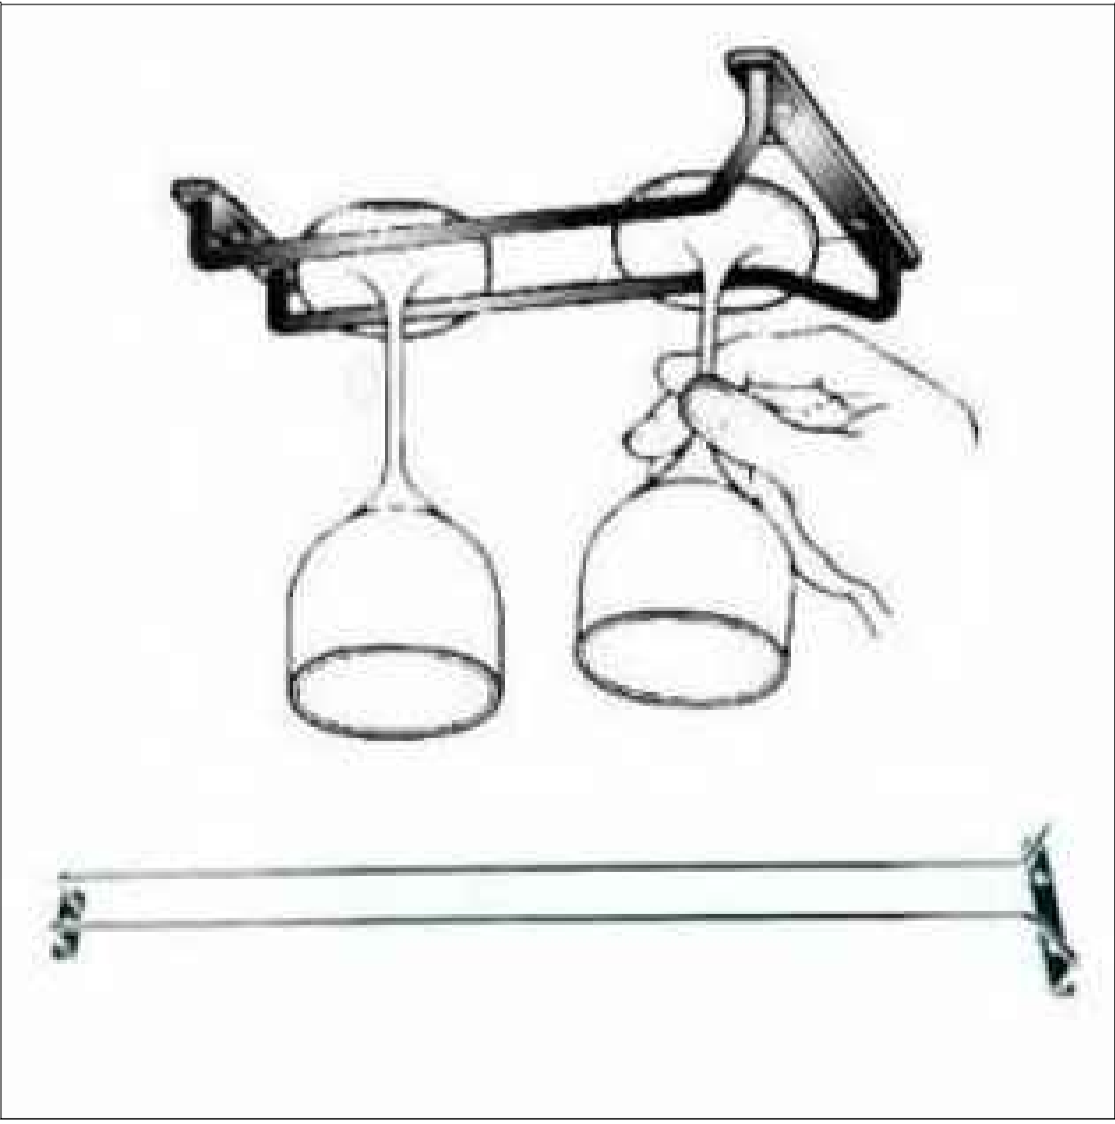

07 GLASS RACK EXAMPLE TO INSIDE OF BACK BAR DOORS



THEHOUSEWITH...

174 Bellenden Road, London, SE15 2NU  
www.thehousewith.com