


TRANSVERSAL SECTION 3

0 2 4 6m

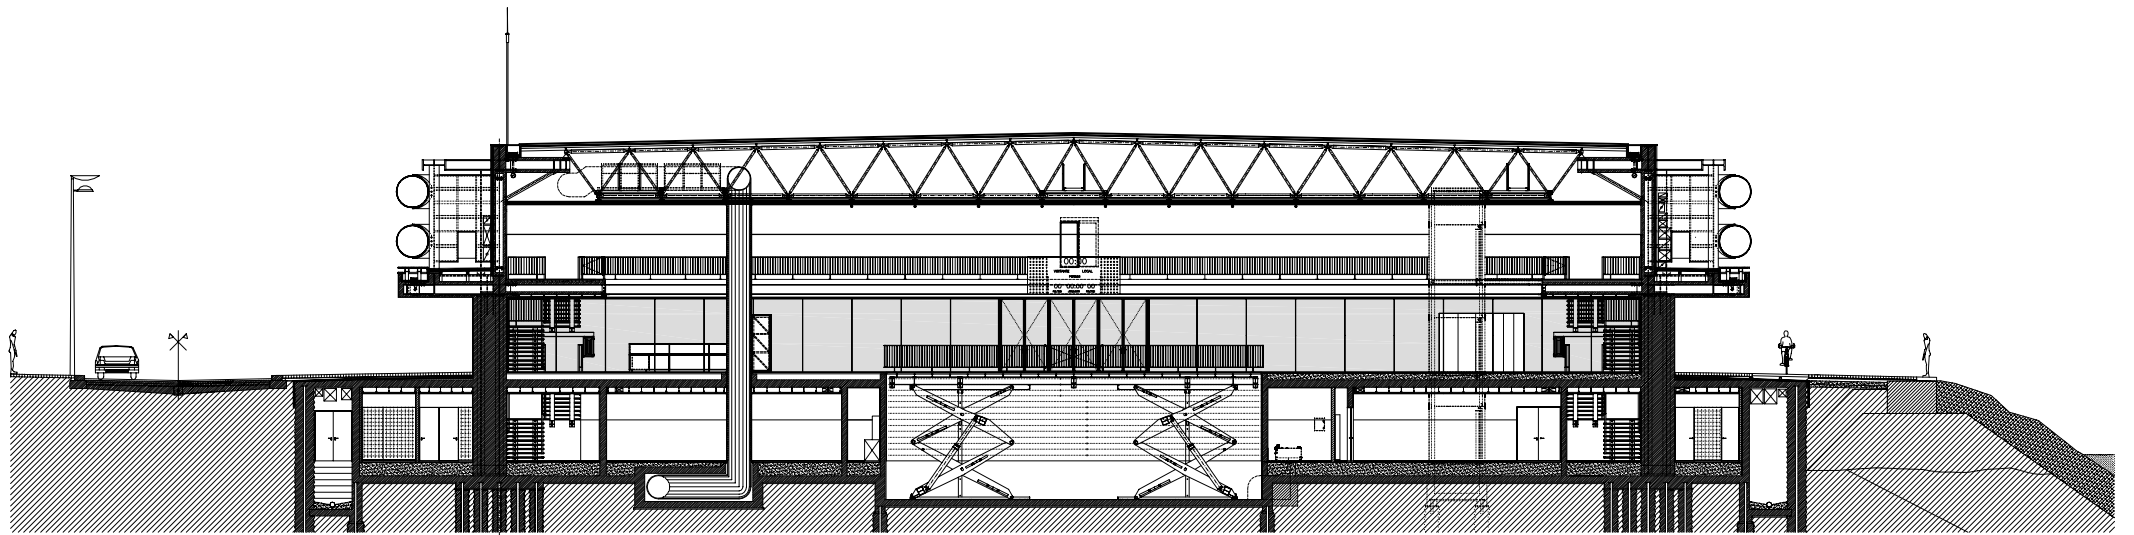

TRANSVERSAL SECTION 4

0 2 4 6m