


FRONTVIEW

0 1 2 5

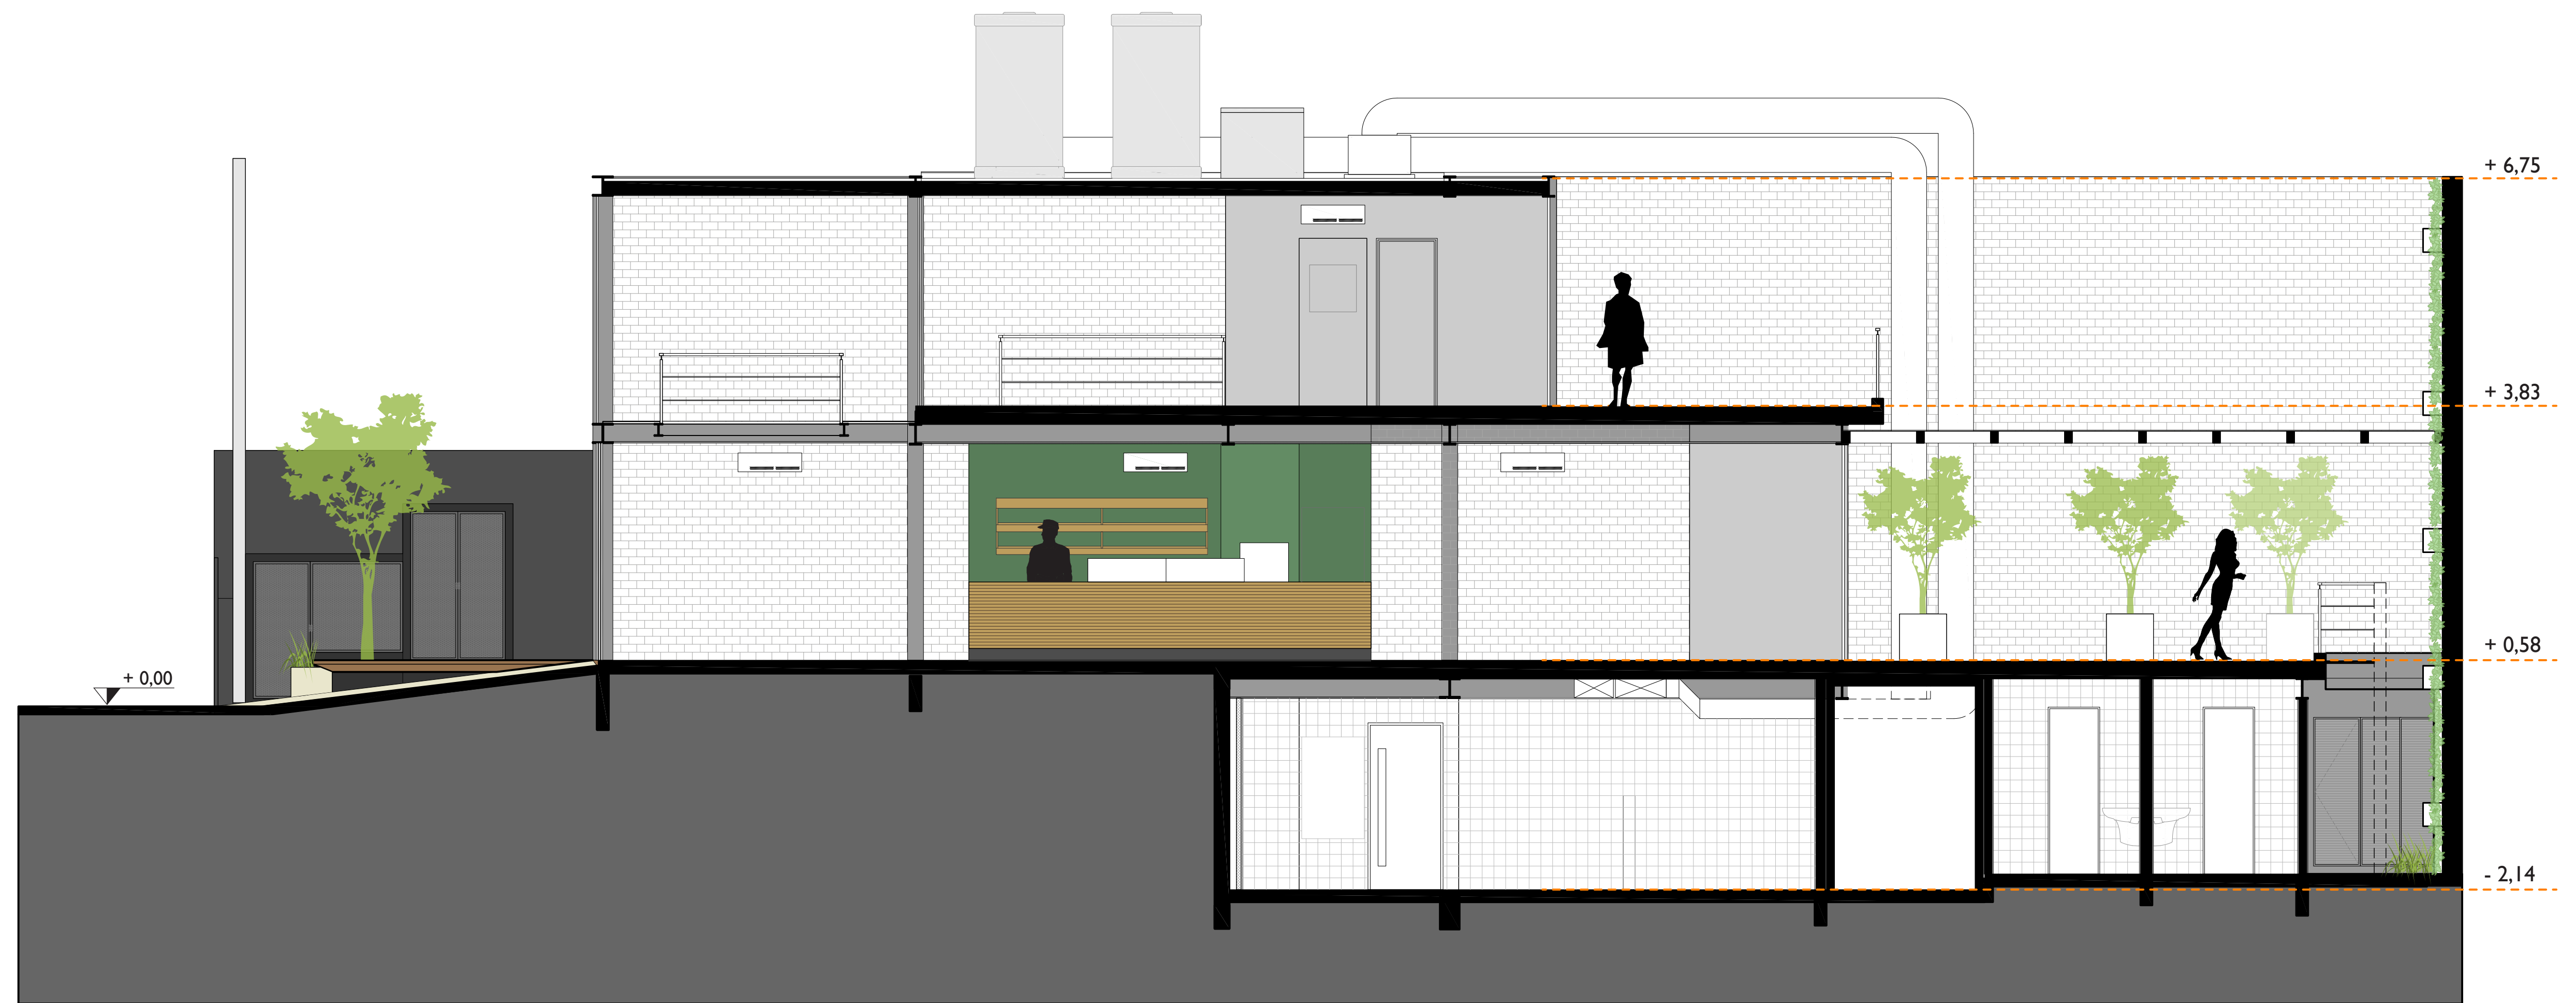

SECTION AA

0 1 2 5