



VIEWS OF THE ARCHITECTURAL VOLUME

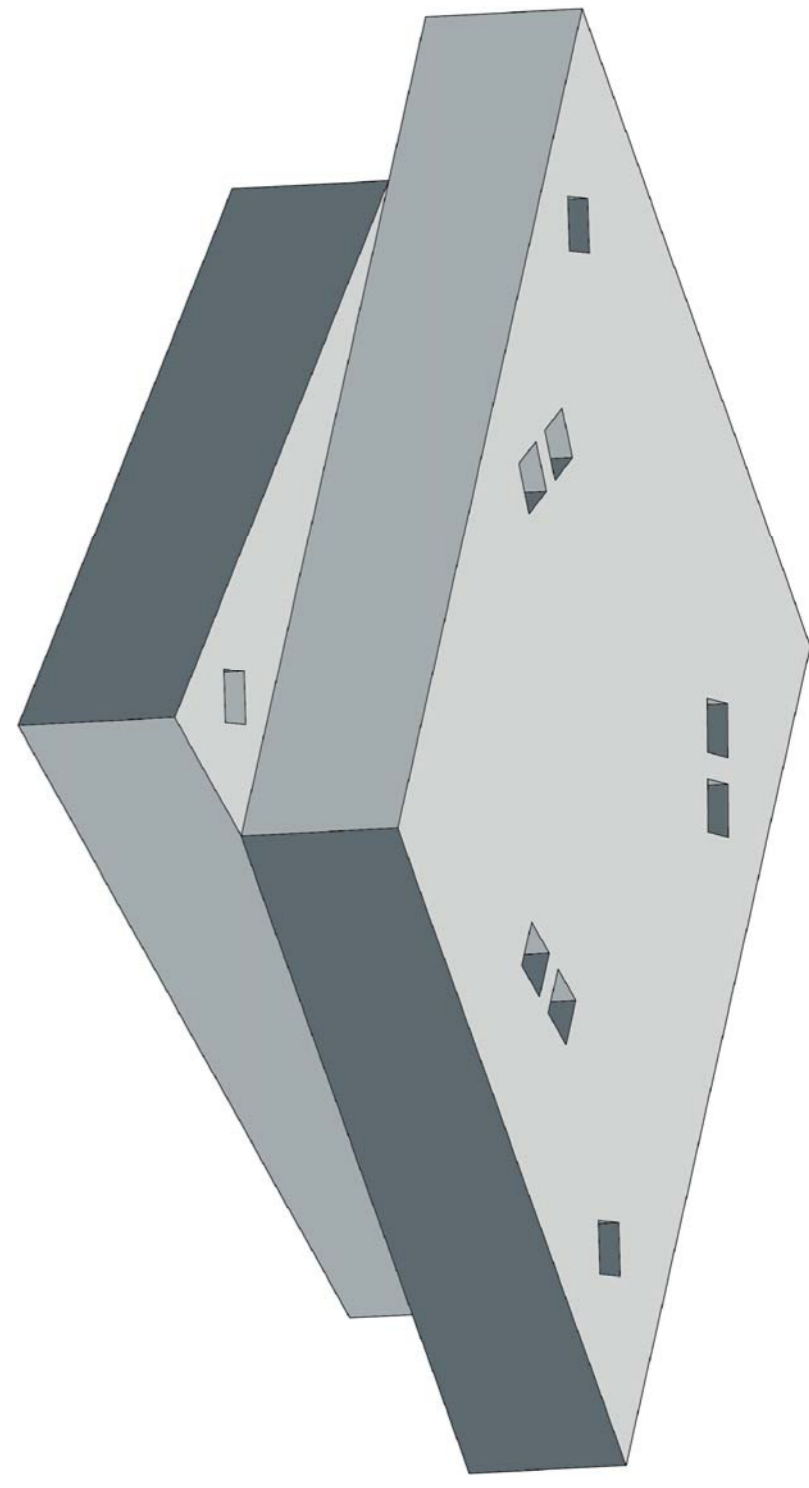

- 1 Spotlight built-in gypsum_Integrated Led
- 2 Upper volume_fastening ceiling with leak
- 3 Lower volume_rotated

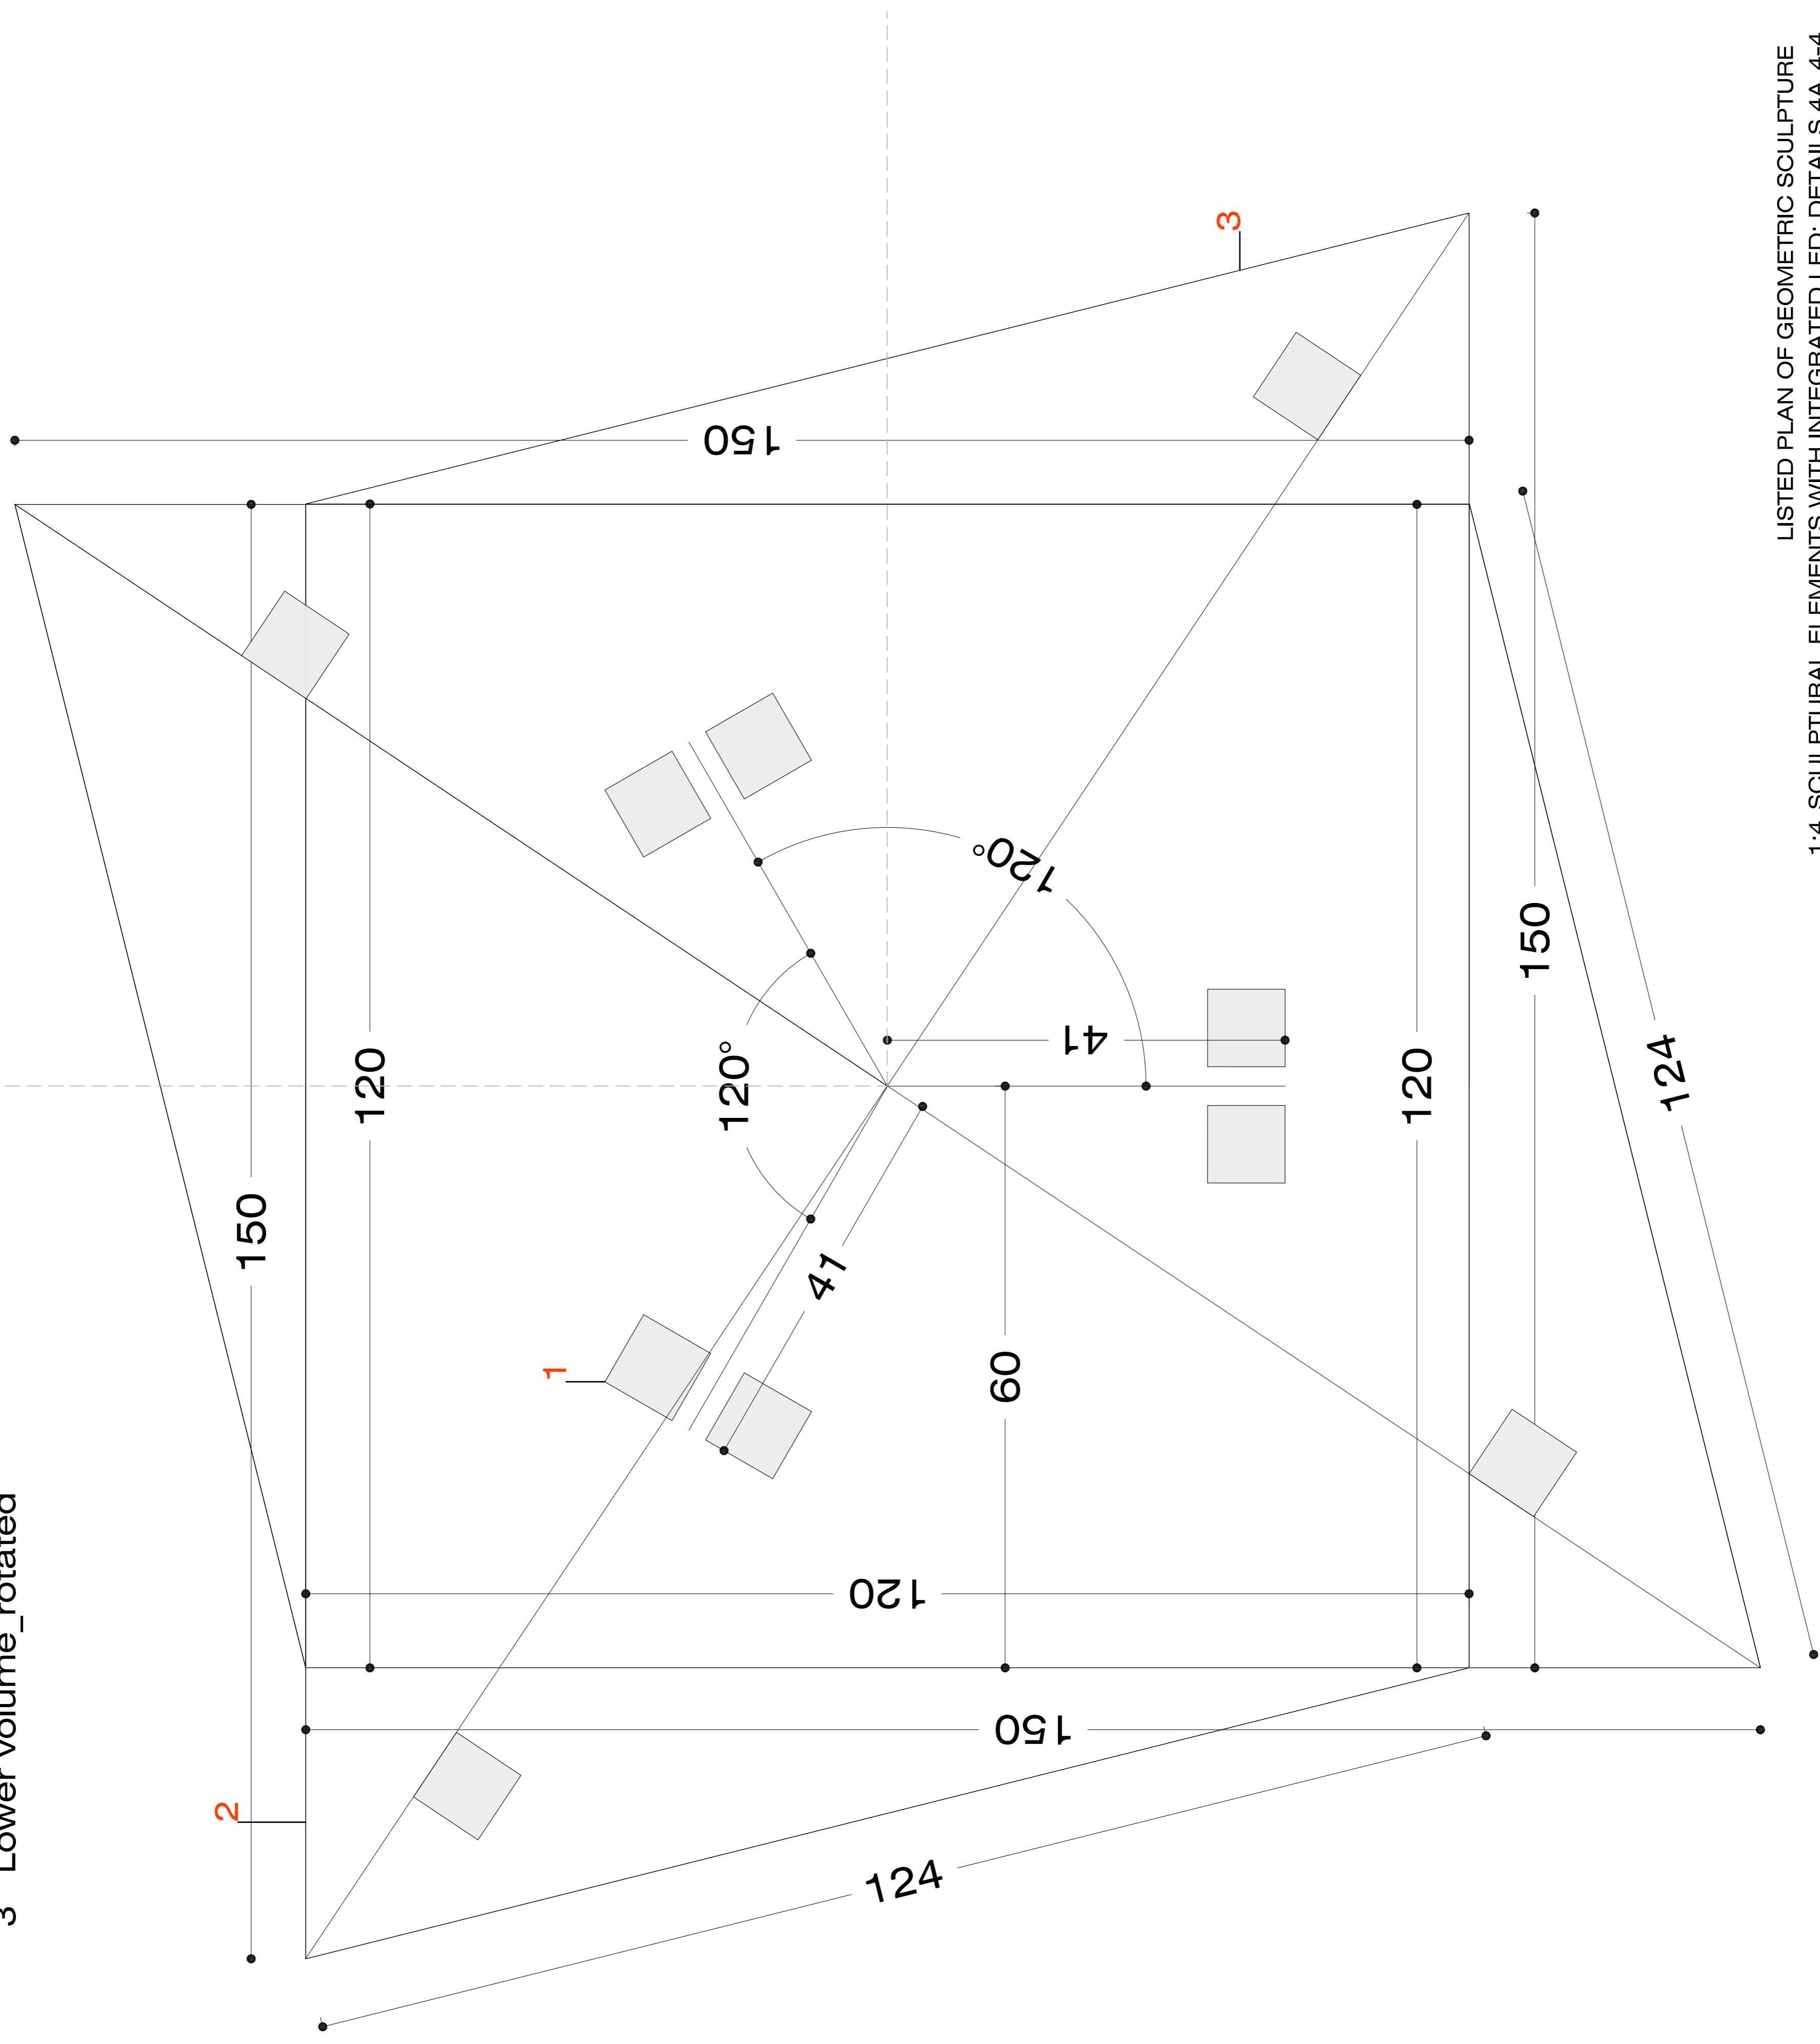

LISTED PLAN OF GEOMETRIC SCULPTURE
 1:4. SCULPTURAL ELEMENTS WITH INTEGRATED LED: DETAILS 4A_4-4
 MATERIALS:
 PLASTERBOARD SLABS AND ACCESSORIES