


FACADE

A

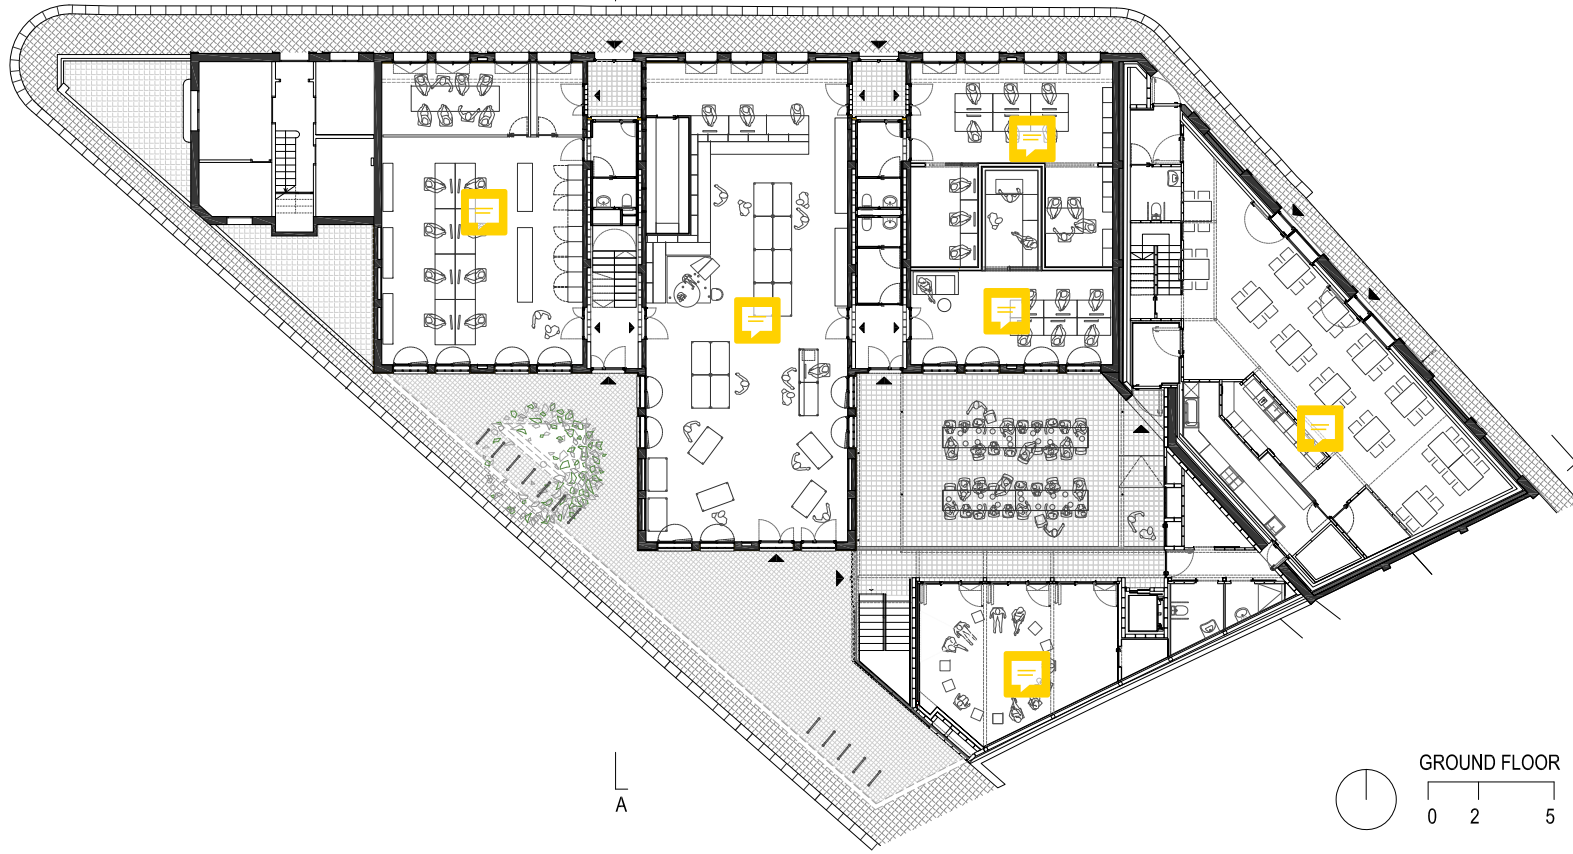

A

