



BALAUSTRA IN VETRO TEMPERATO TRASPARENTE
CORRIMANO DI ACCIAIO NIKELATO O LEGNO NATURALE d.mmm55

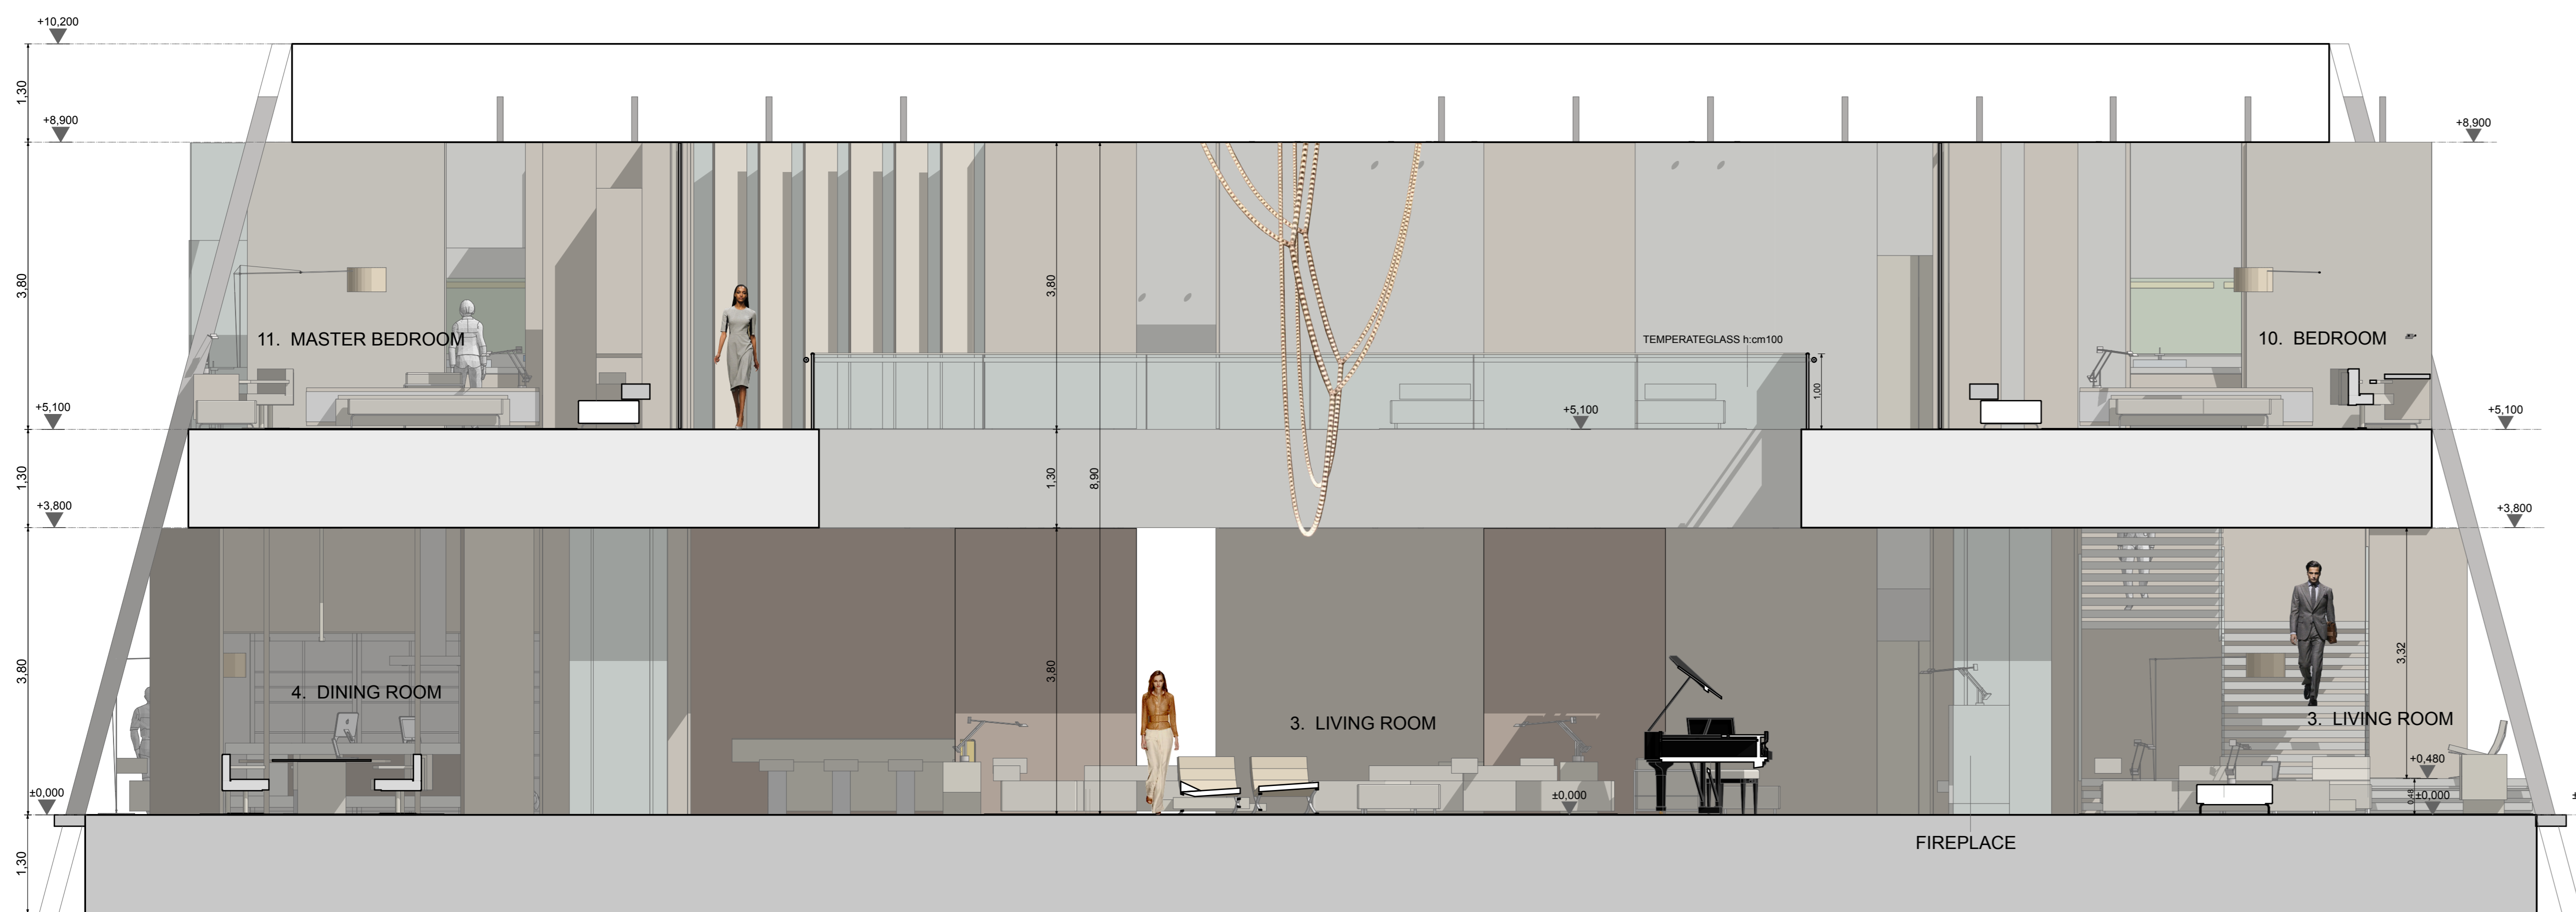

SECTION ELEVATION A04



SECTION ELEVATION A01

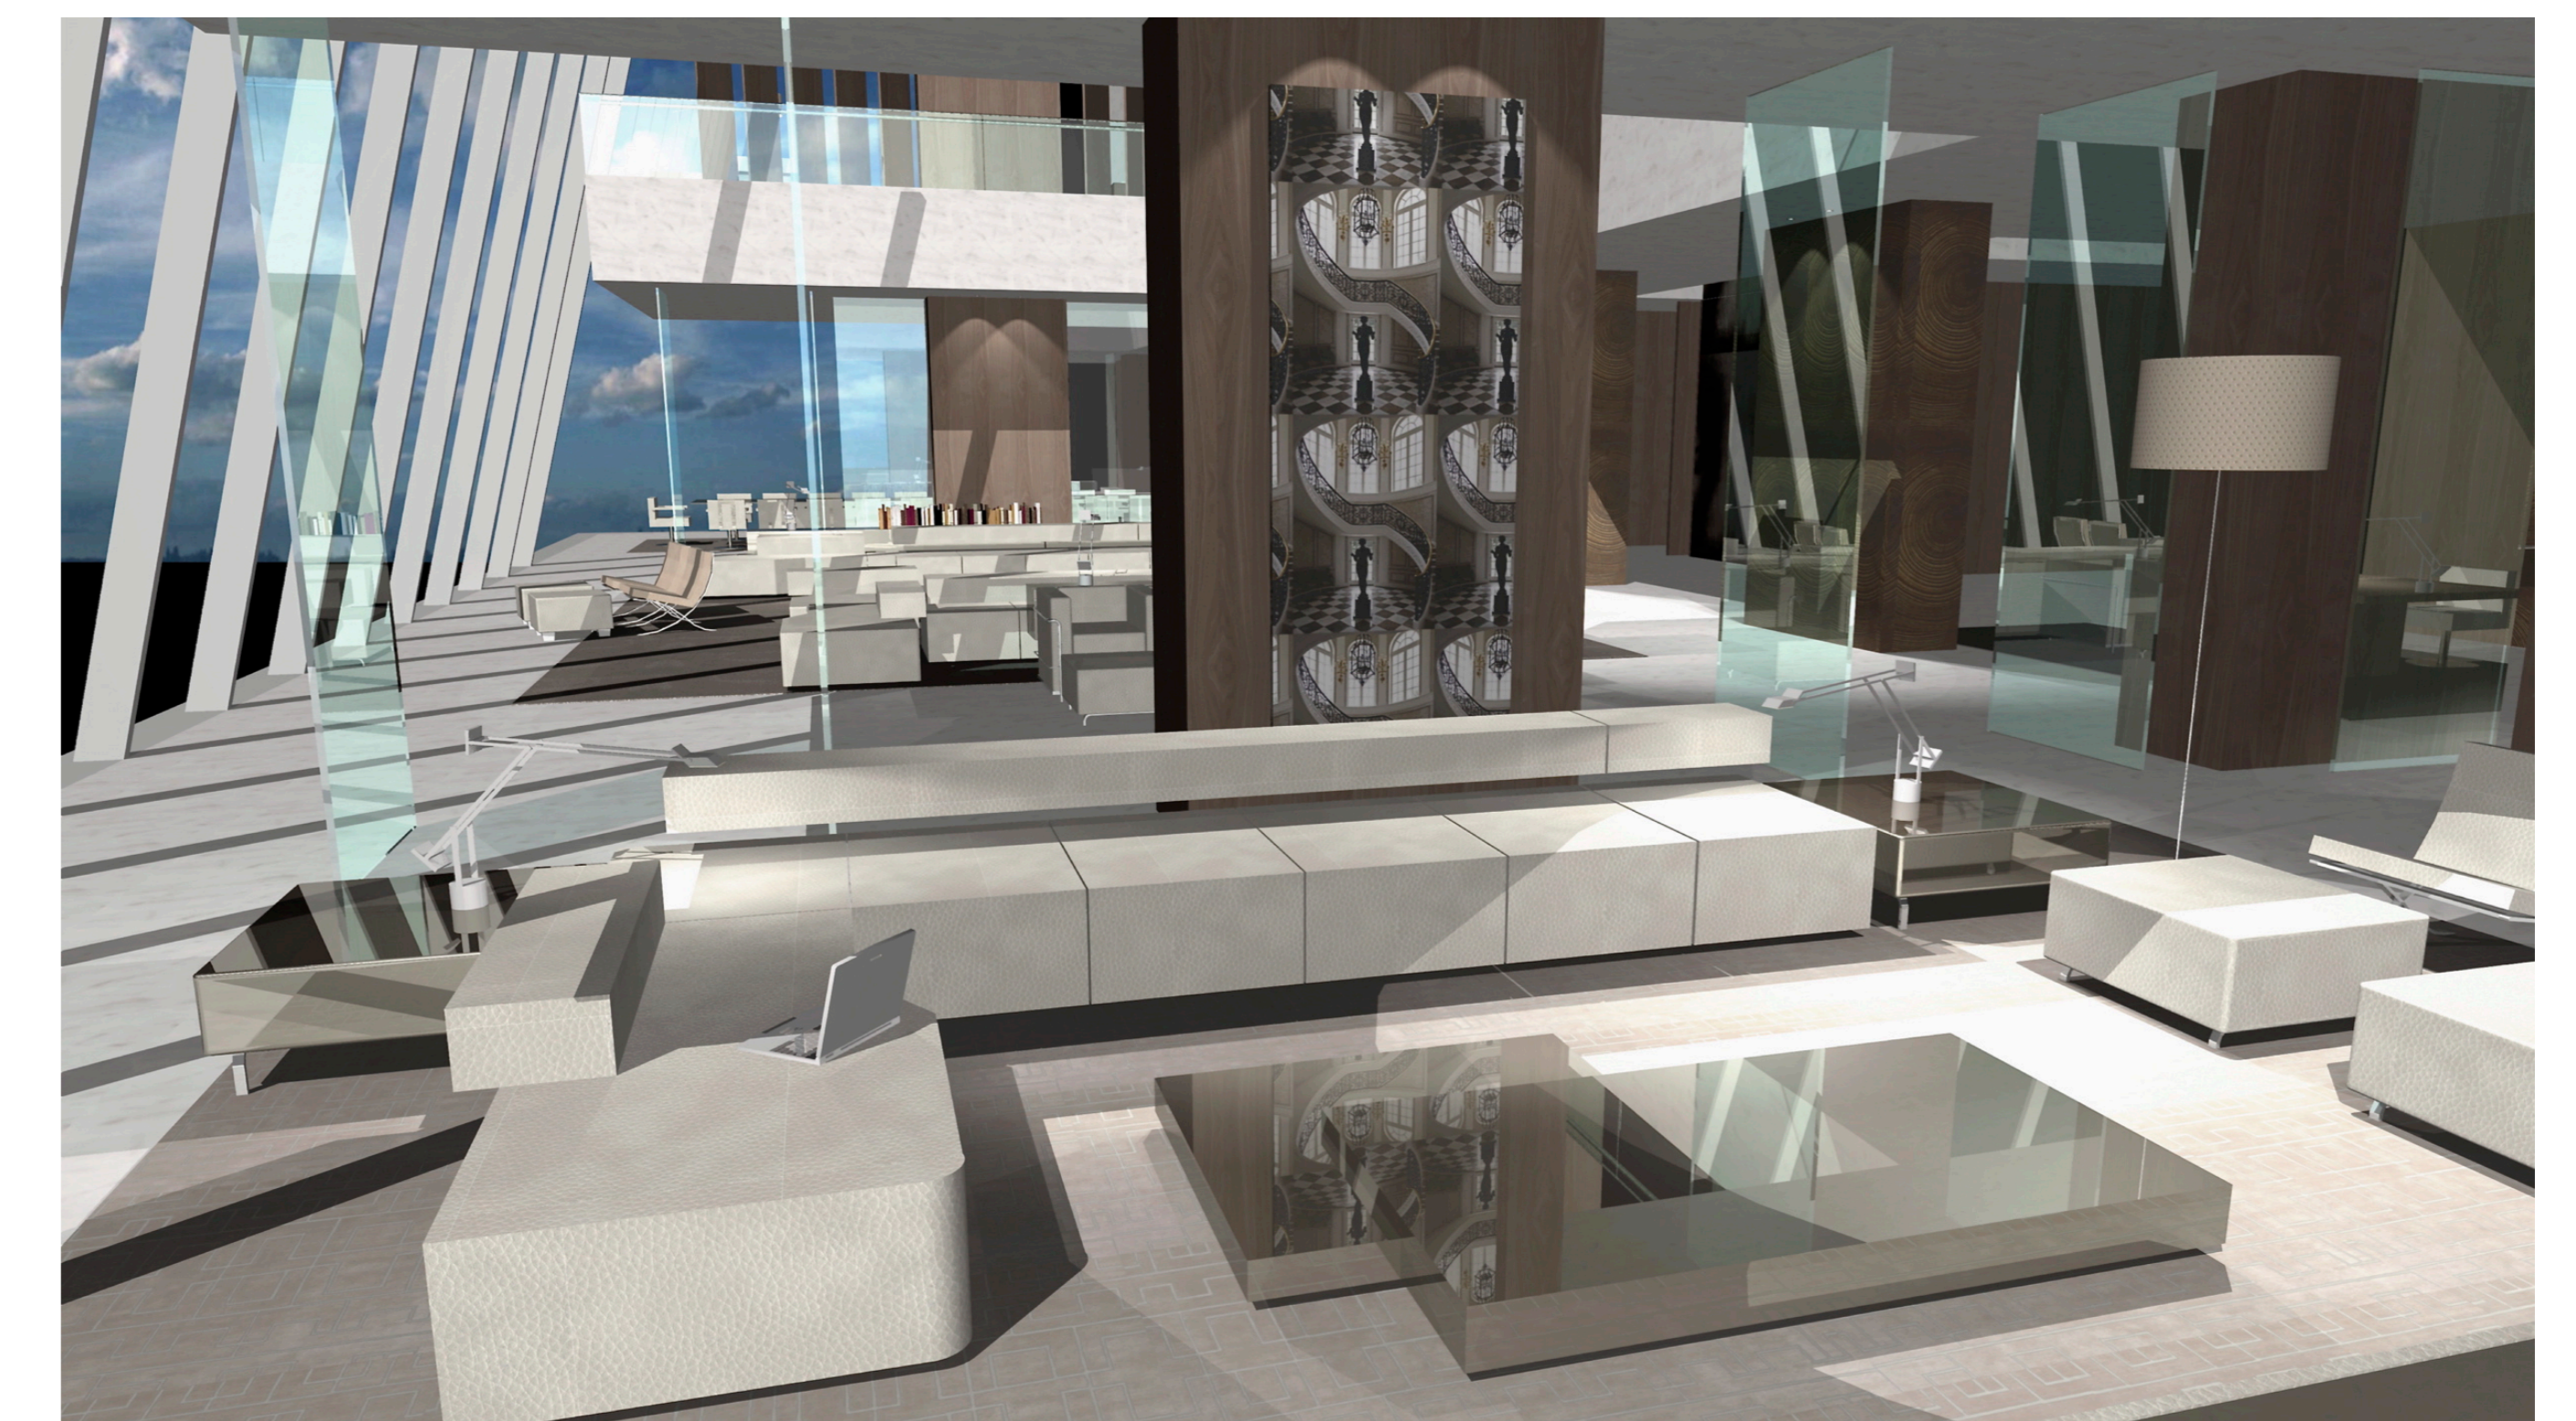

SECTION ELEVATION A03

WODA
WORKSHOP of ARCHITECTURE & DESIGN
CLAUDIO ZUCCONI ARCHITECT
Via A. Manzoni 011, 51019 Pienza (SI) Toscana - Italy Tel. +39 0572 - 959981
Cod. Fisc. ZUC. CLD 61830 GAPPN - Part. IVA 011 954 047 2
E-MAIL: zucconidesign@yahoo.it / Piana Fieschi: claudio.zucconi@gpec.it / www.archilovers.com - claudio.zucconi

archilovers
The Architecture Professionals Network
www.archilovers.com | claudio.zucconi

Project PENTHOUSE
COMPLEX COMMERCIAL-RESIDENTIAL MALL TIMISOARA

CONCEPT and INTERIOR DESIGN

DISTRIBUTION FUNCTIONAL and FURNISHINGS

SECTION- ELEVATION

SCALA : 1:50

AGGIORNAMENTO: 20-03-2014 20-05-2014

TAV. 003