


± 0.00 = ca. 312.81 m.s.m.  
 Le quote sono riferite al PFF N° 4012171, quota m. 298.11 s.l.m.  
 risp. secondo piano Profili Andreotti & Partners SA Locarno 1.401.935 del 28.9.2017:  
 punto di riferimento sopra gradino casa esistente + 0.44 = 313.25 m.s.m.

**161 011 PIANTA PIANO SUPERIORE 1:50**

formato : 30 / 105  
 disegnato : 5.3.2019jm / 14.9.2019jm / 4.9.19mw / 8.10.19mw / 21.11.2019 jm / 10.9.2020jm/7.5.2021  
 wespi de meuron romeo architetti fas sa, ch-6578 caviano, tel +41(0)91/794 17 73, info@wdmra.ch

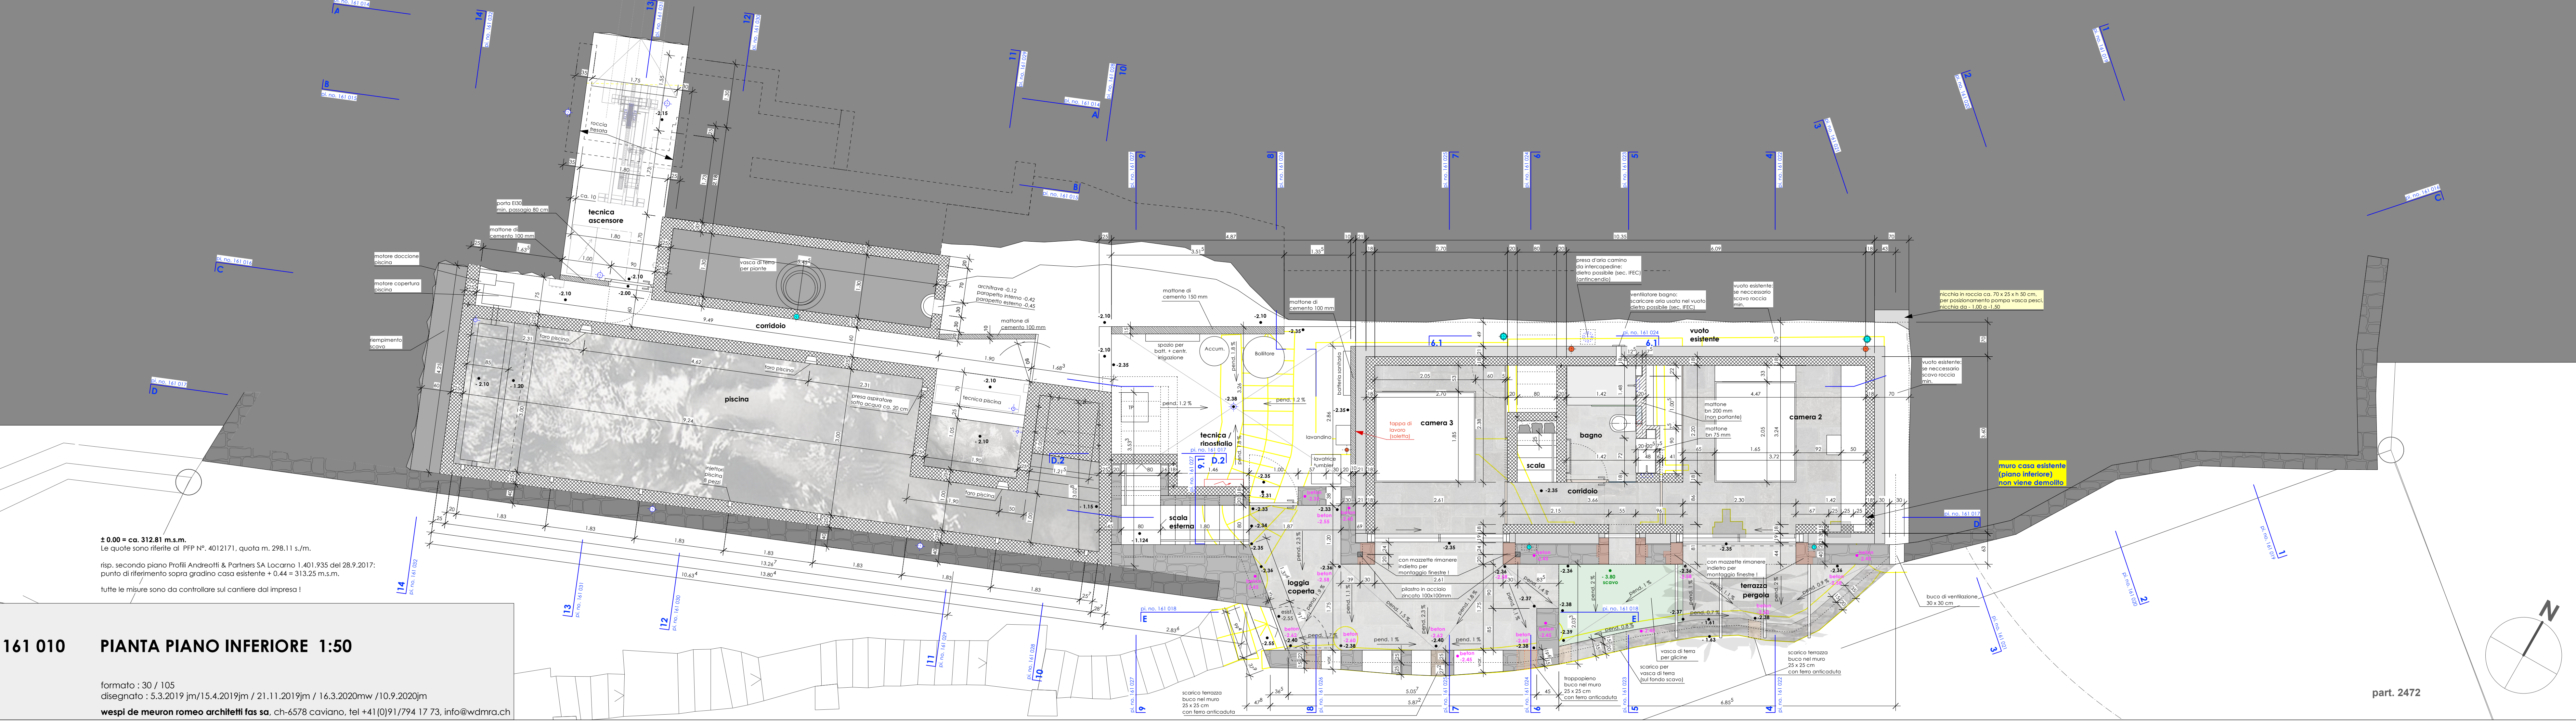

**161 010 PIANTA PIANO INFERIORE 1:50**

formato : 30 / 105  
 disegnato : 5.3.2019jm/15.4.2019jm / 21.11.2019jm / 16.3.2020mw / 10.9.2020jm  
 wespi de meuron romeo architetti fas sa, ch-6578 caviano, tel +41(0)91/794 17 73, info@wdmra.ch