


**bauzeit**architekten


Plans are saved in Adobe Acrobat as PDF directly from Autocad.  
Please remark that the plans are saved with layers. This allows you to decide which layers you want to see or freeze in the plan.

Thank you


bauzeit architekten

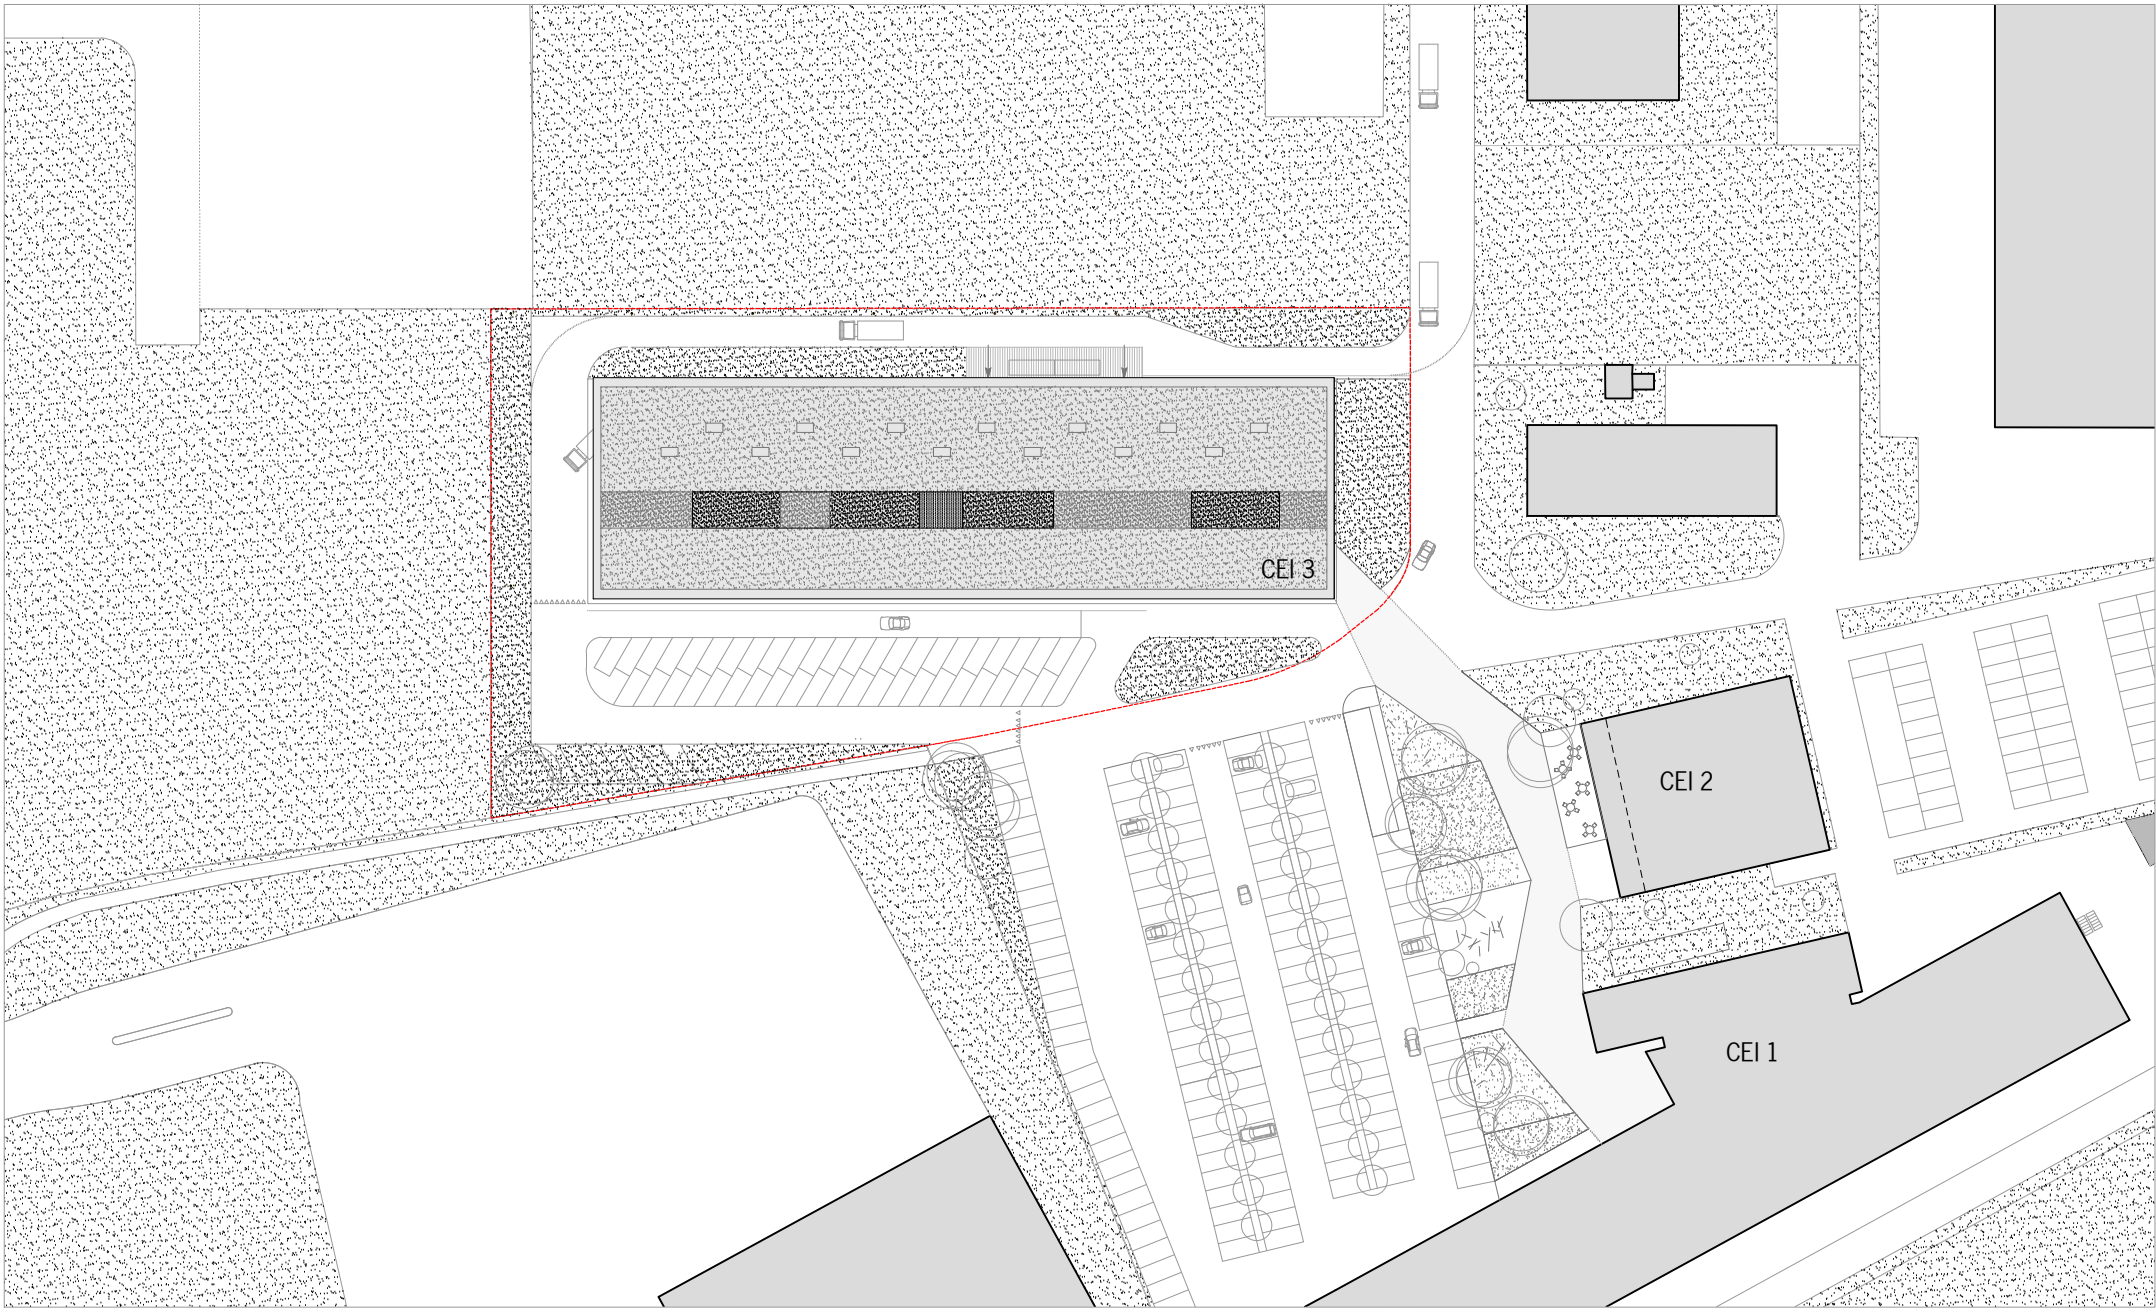


situation 1/1000

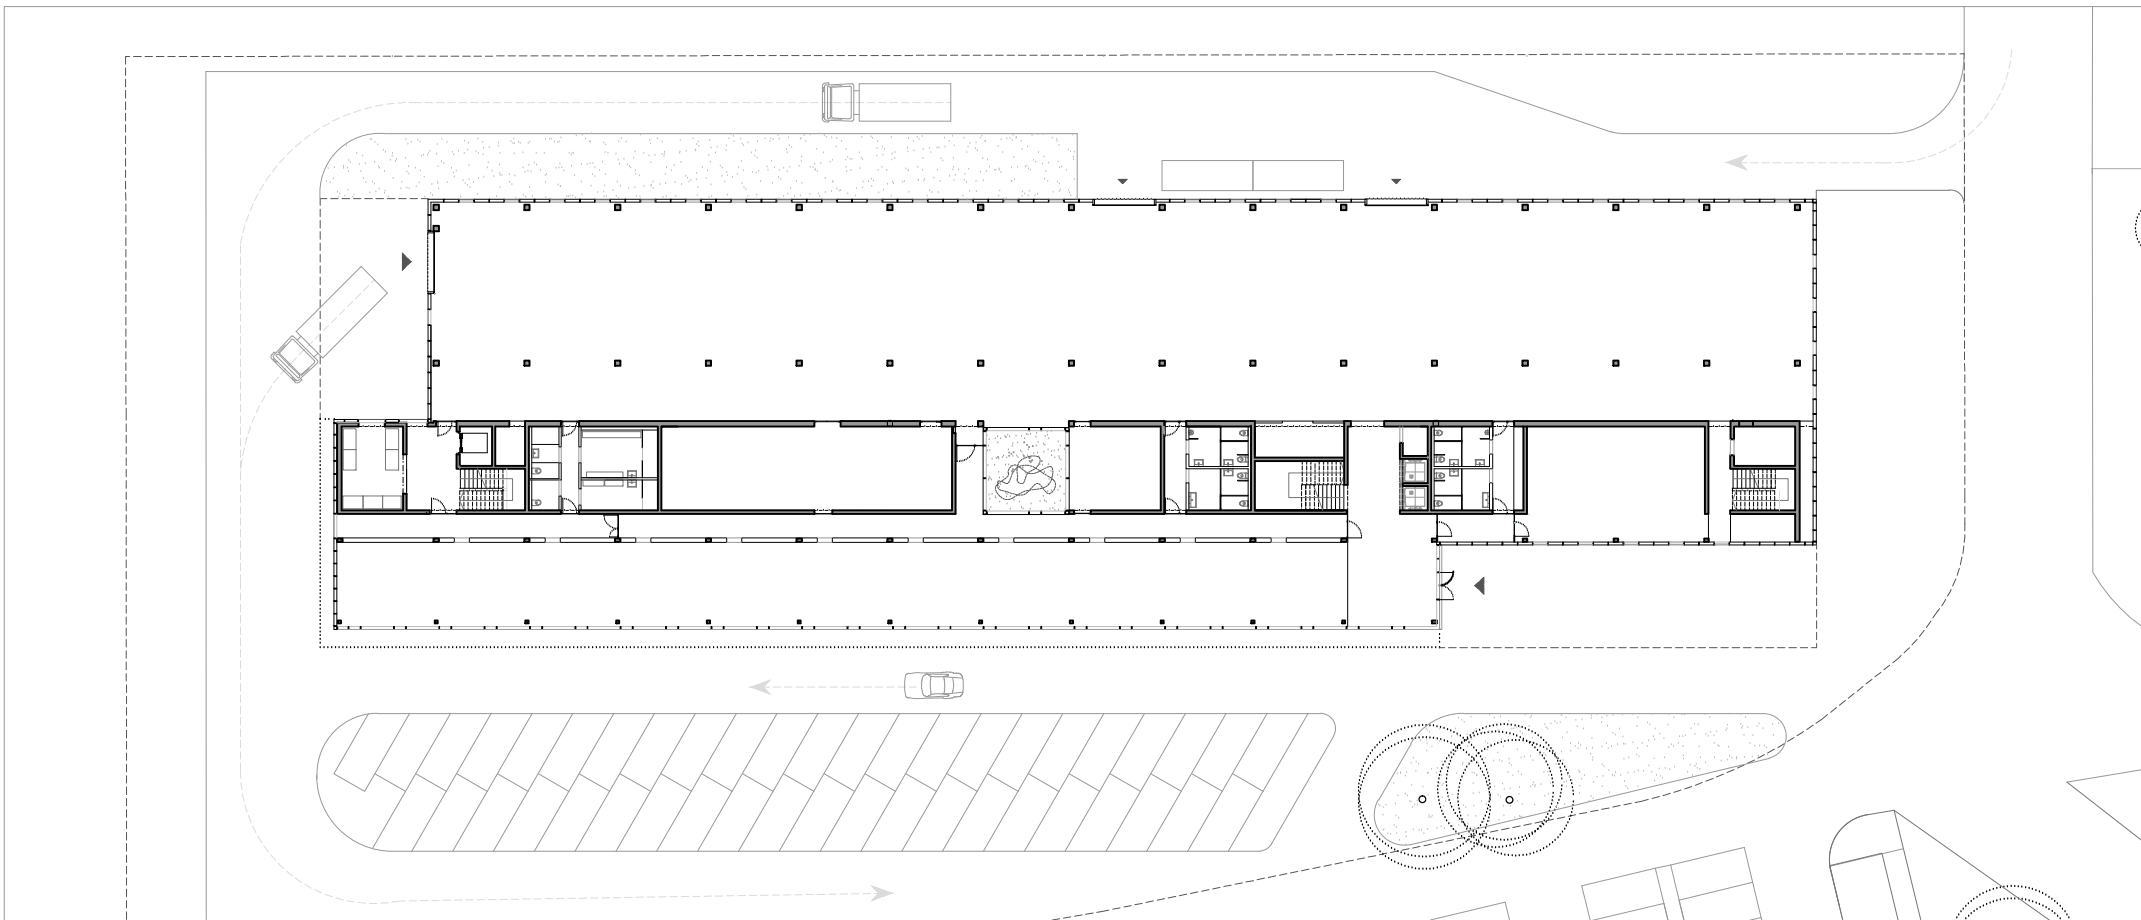



niveau 0

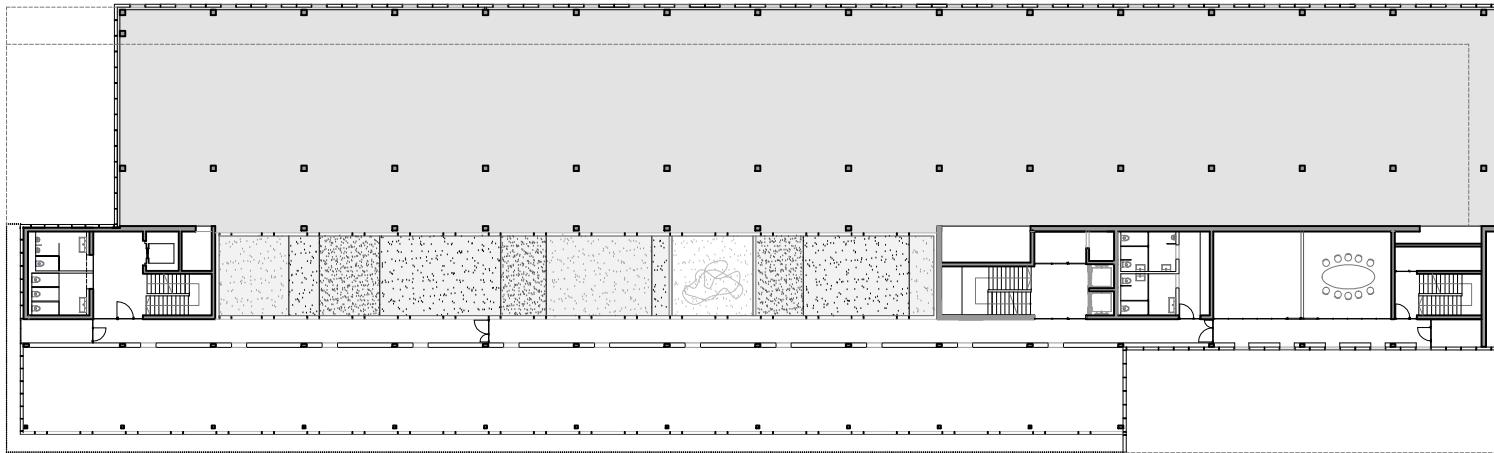


niveau 1

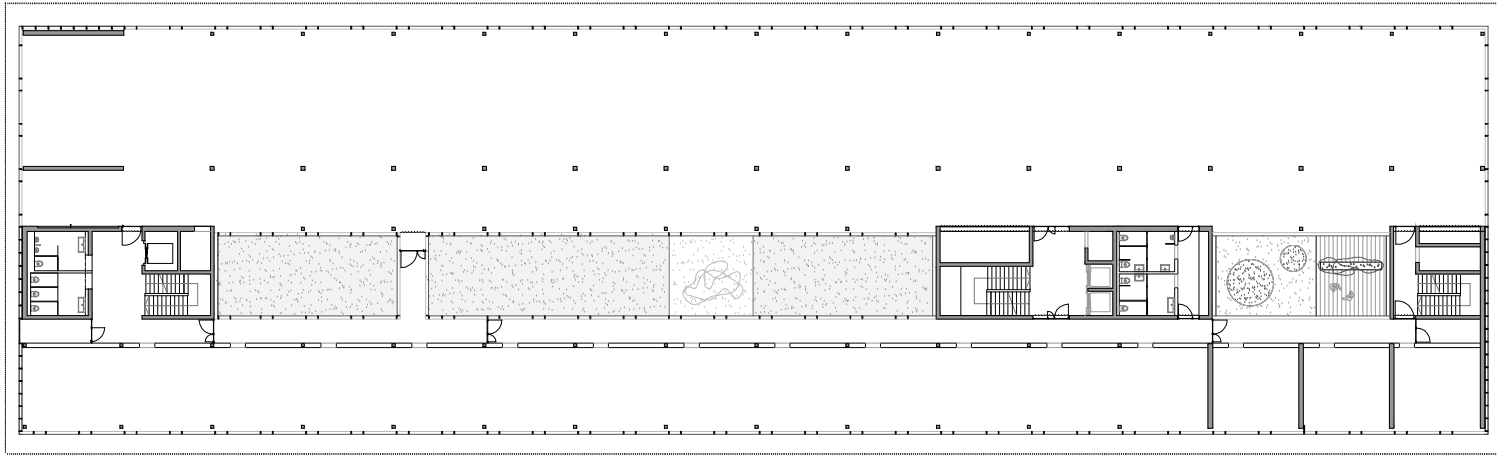


niveau 2

 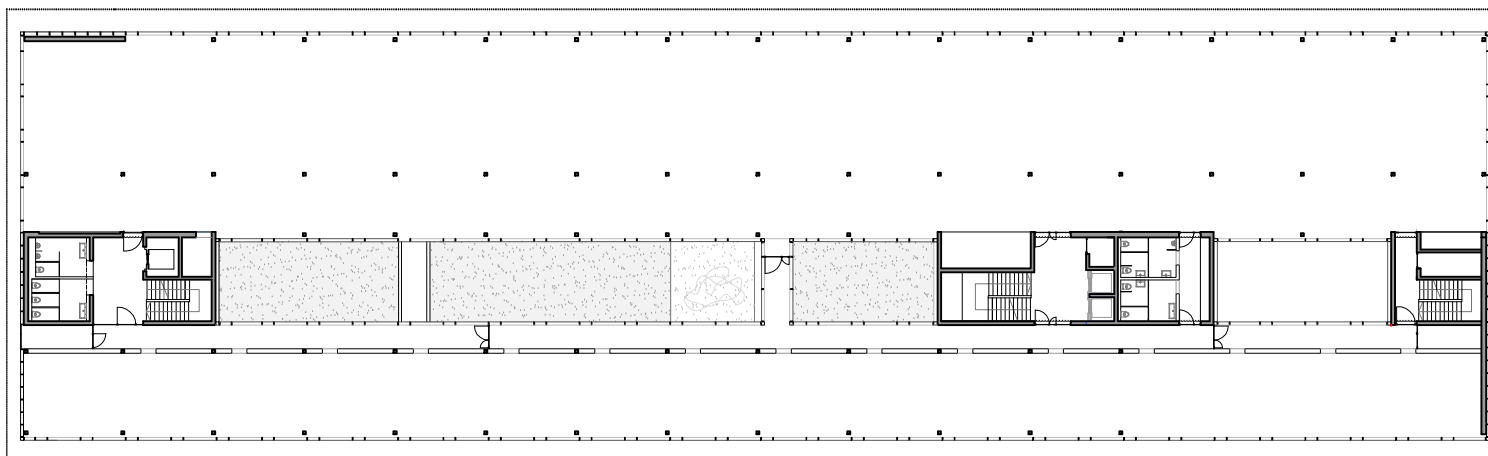


niveau 3

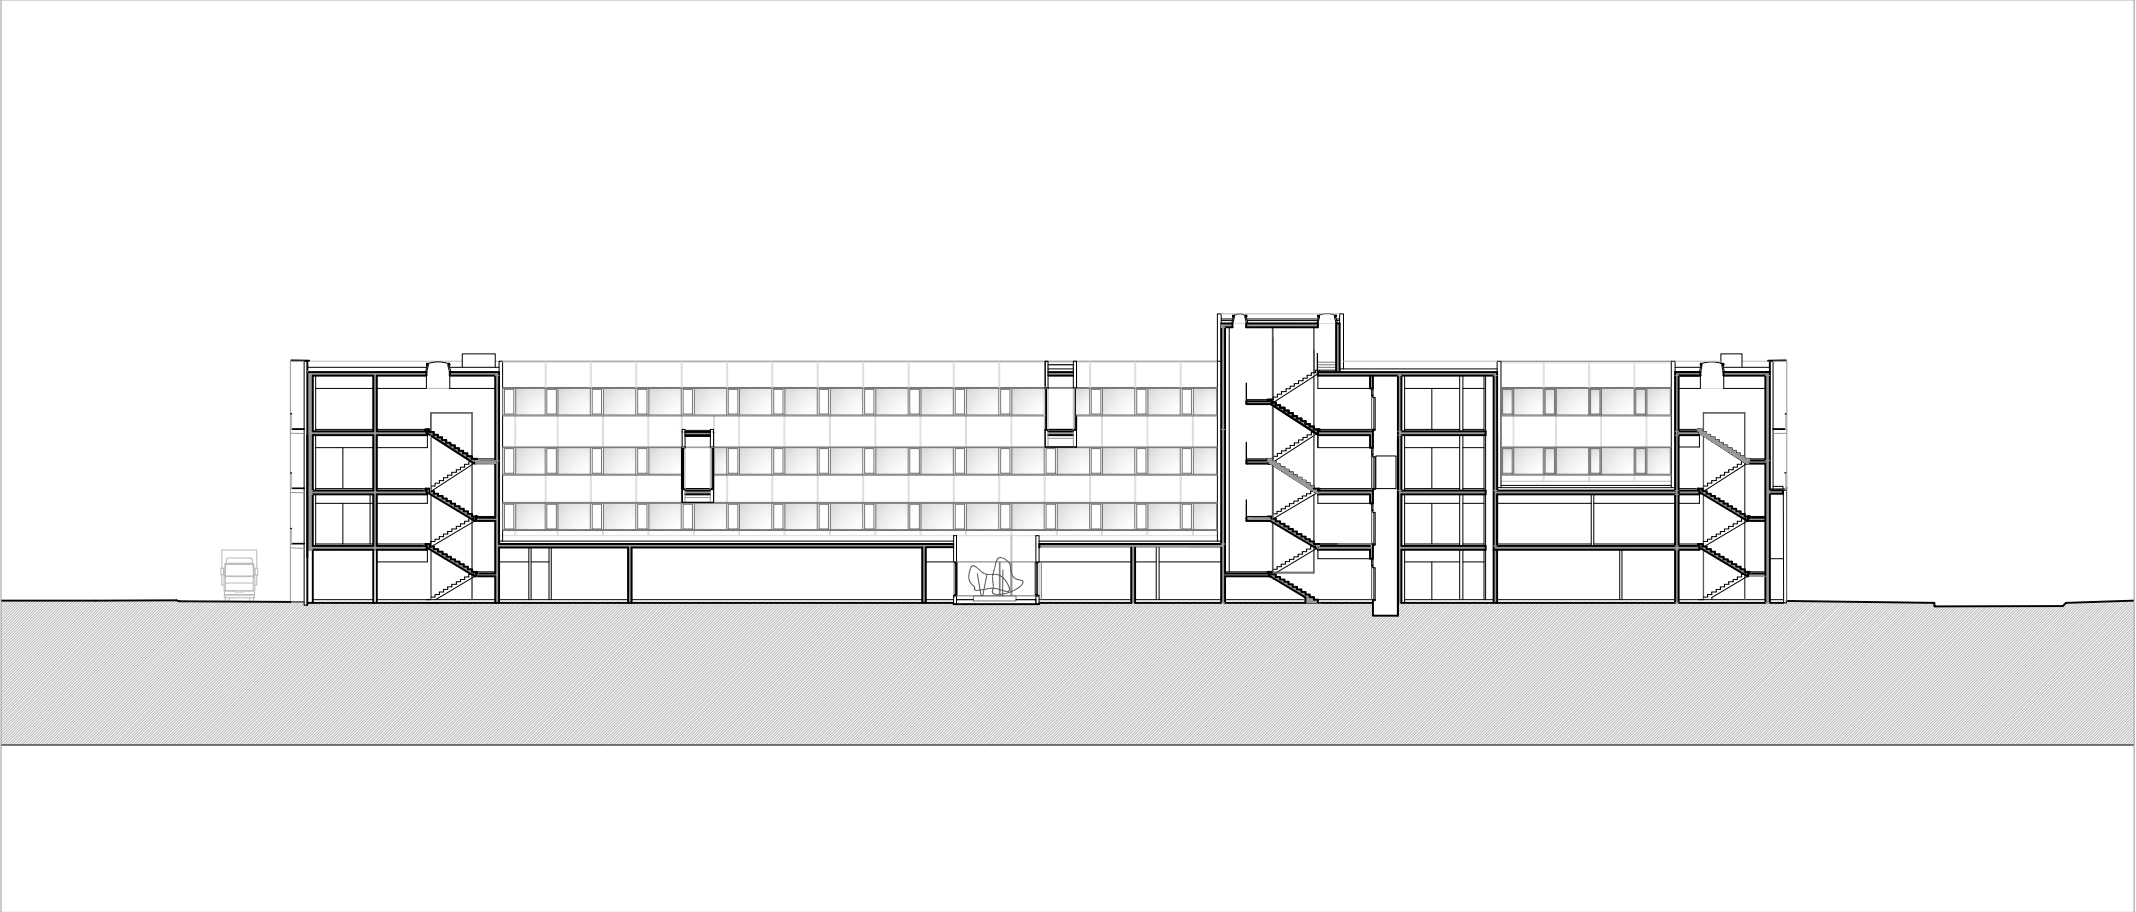


section aa

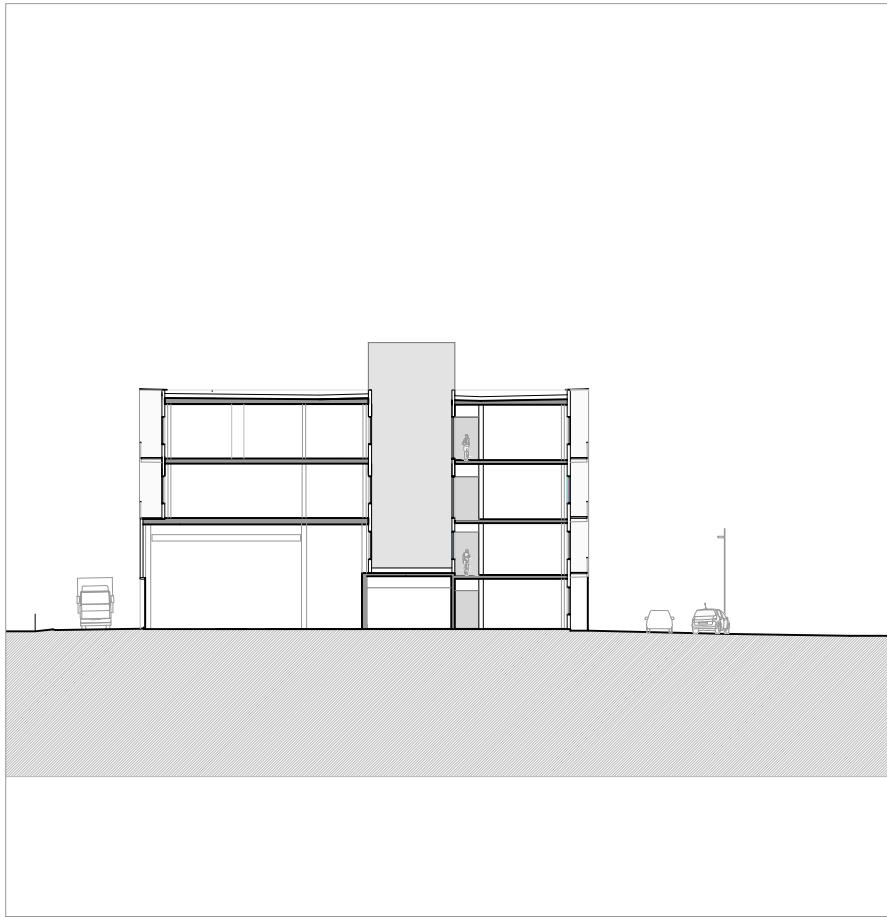


section bb

 




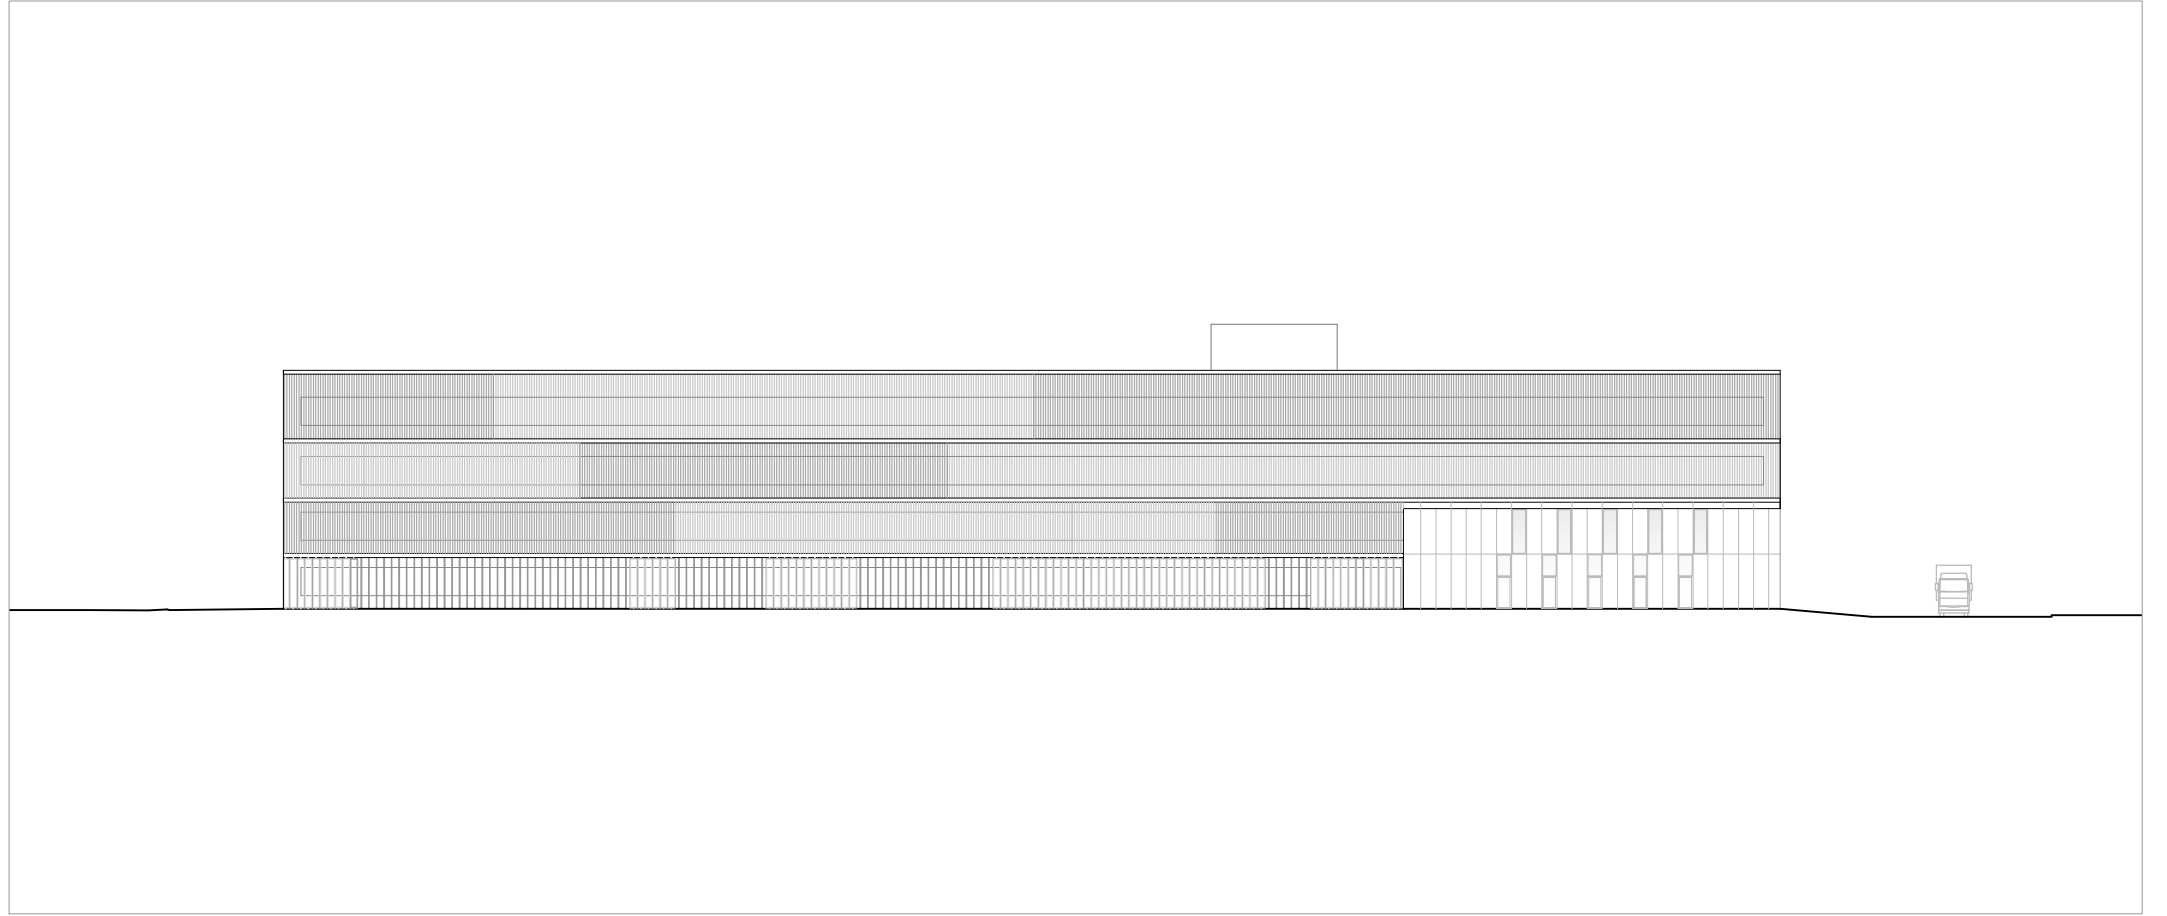


façade sud

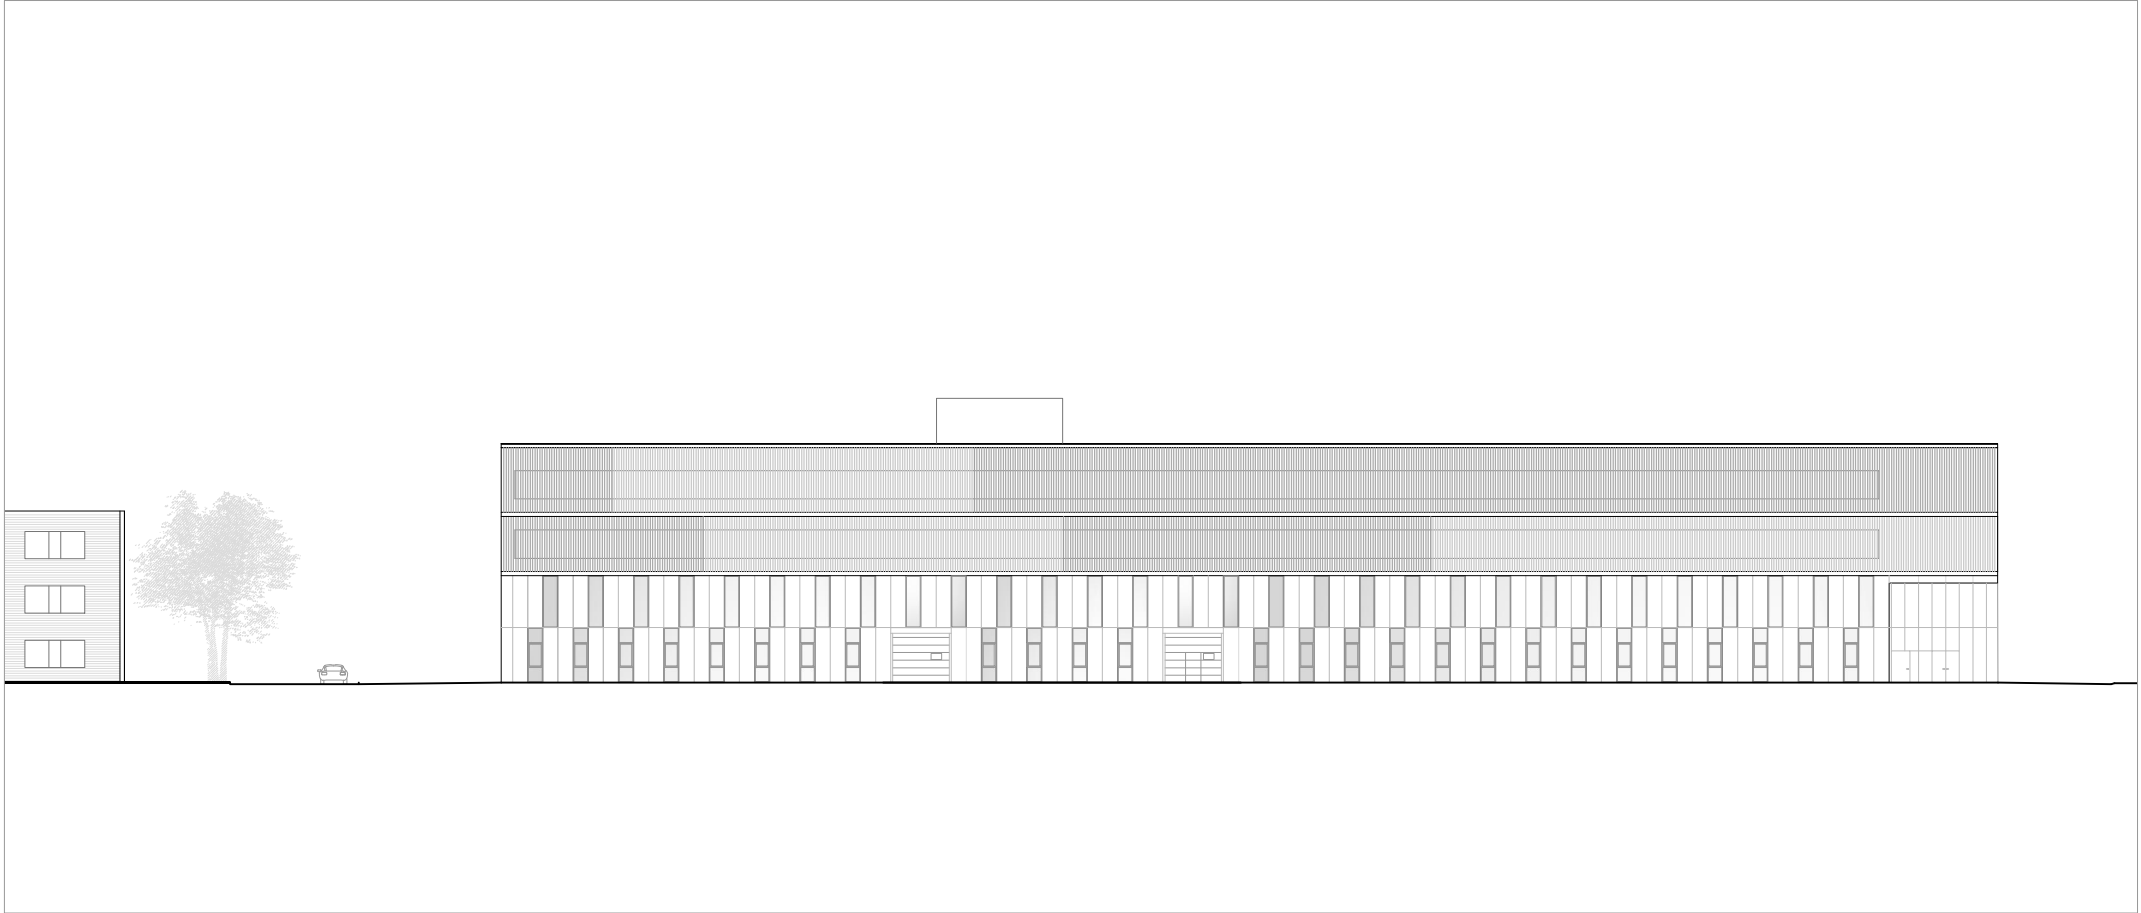

façade nord

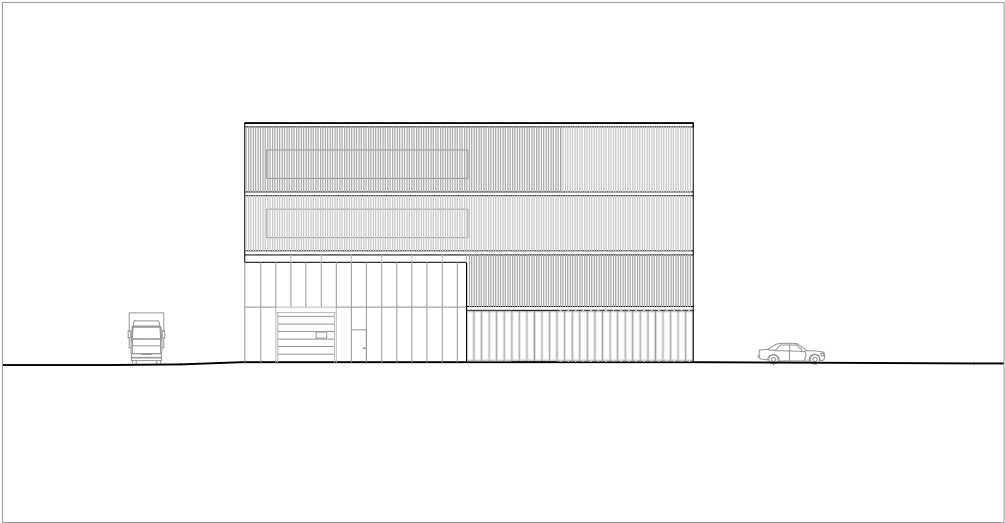

façade ouest

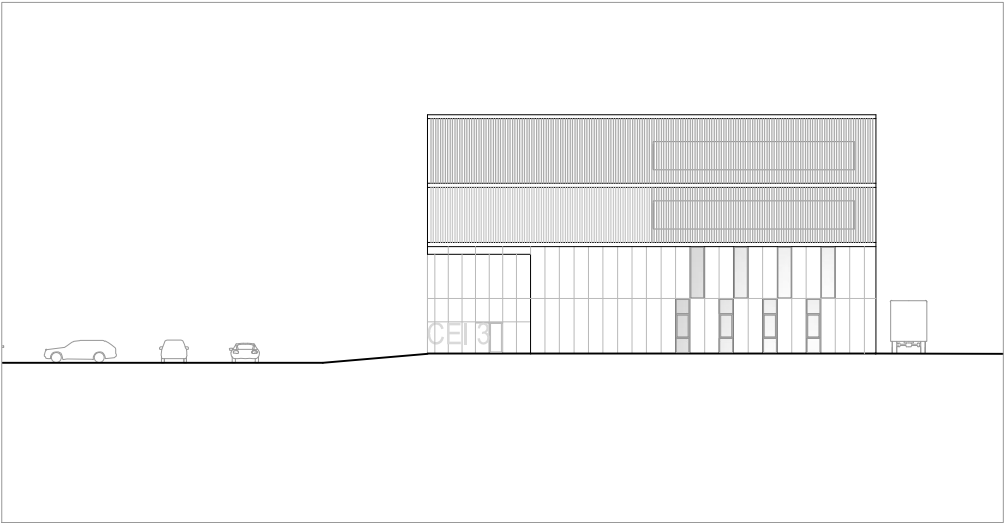

façade est