

structural engineer

**Perrett Simpson**  
 137 Burnley Street Richmond Victoria 3121  
 telephone 9417 5753  
 email info@perrettsimpson.com.au

building surveyor


**Nelson McDermott**  
 PO Box 419 Hampton Park VIC 3976  
 telephone 1300 799 543

LEGEND

- FP FIREPLACE - MORSE 1440 SUPPLIER CASTWORKS
- FWG FLOOR WASTE GULLY
- HB HANDBASIN
- HWU RINNAL 80 L HOT/LO ELECTRIC STORAGE HOT WATER UNIT
- J JOINERY UNIT
- LF LIGHT FITTING TO DETAIL
- MB ELECTRICAL METER BOX
- M 6 TOUGHENED SAFETY GLASS MIRROR
- PW PLYWOOD
- RC REINFORCED CONCRETE
- REF REFRIGERATOR
- S SINK
- SS STAINLESS STEEL
- SB ELECTRICAL SWITCHBOARD
- SD SOAP DISH
- SM SHOWER MIRROR
- SR SHOWER RECESS
- TB WALL MOUNTED TOILET BRUSH
- TC AMPELITE LEXAN THERMOCLICK
- TPH TOILET PAPER HOLDER
- TR TOWEL RAIL - CUSTOM 25 DIAM SS ON 10 DIAM LISHED SS RODS AT MAX 800 CENTRES EPOXY FIX TO NOGGINS
- WC WATER CLOSET
- WF 'WEBFORGE' 30 x 3 @ 30 CTRS STEEL GRATING AS SPECIFIED

GLAZING LEGEND

- A DOUBLE GLAZED LOW-E COATED ARGON FILLED TO THE FOLLOWING SPECIFICATIONS:  
 U VALUE 1.8  
 SHGC COEFFICIENT 0.77  
 SOLAR HEAT GAIN FACTOR 0.67
- B 600 CLEAR TOUGHENED SAFETY GLASS TO SHUGS SASHLESS DOUBLE HUNG WINDOWS

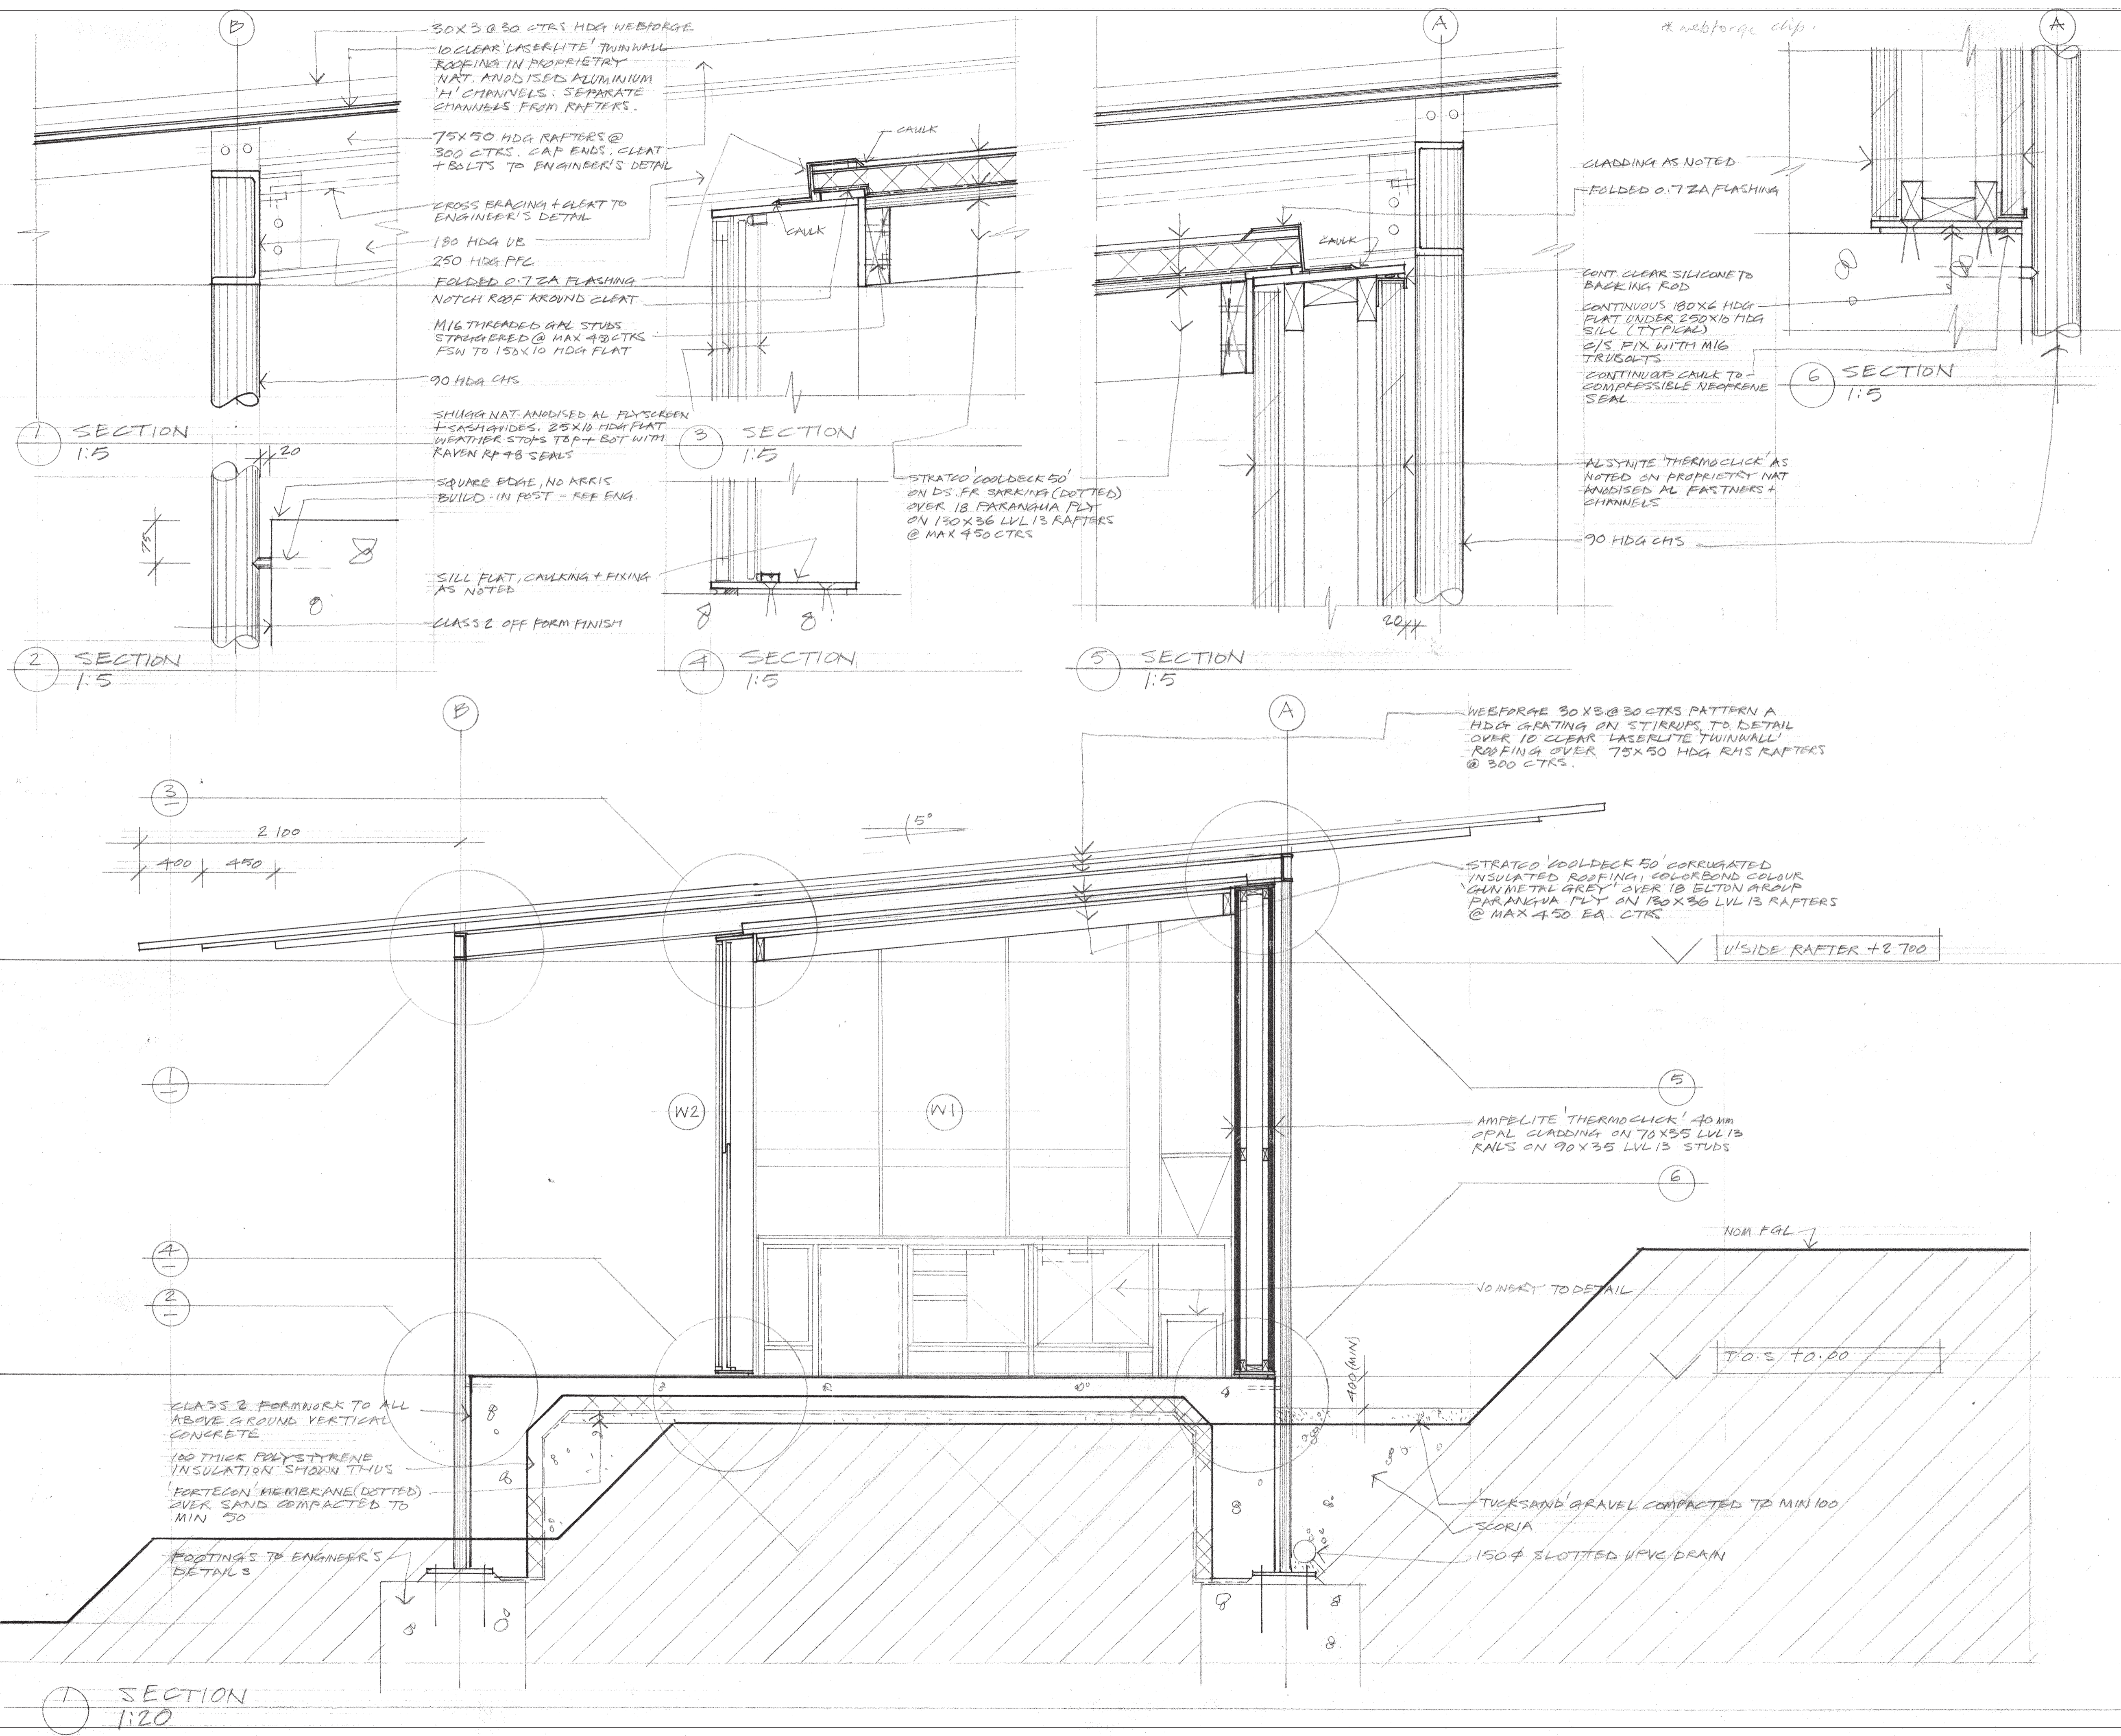

revision	
project	
drawing	WORKING DRAWING
scale	AS SHOWN A1
date	JULY 2019
project no.	1503B
revision	
drawing no.	A04

It is the Contractor's responsibility to confirm all dimensions on site prior to commencing. Do not scale the drawings. Refer any discrepancies to the Architect for clarification. Copyright Godsell Associates Pty Ltd.