
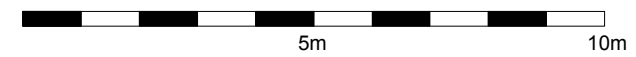


King John Court

Holywell Lane

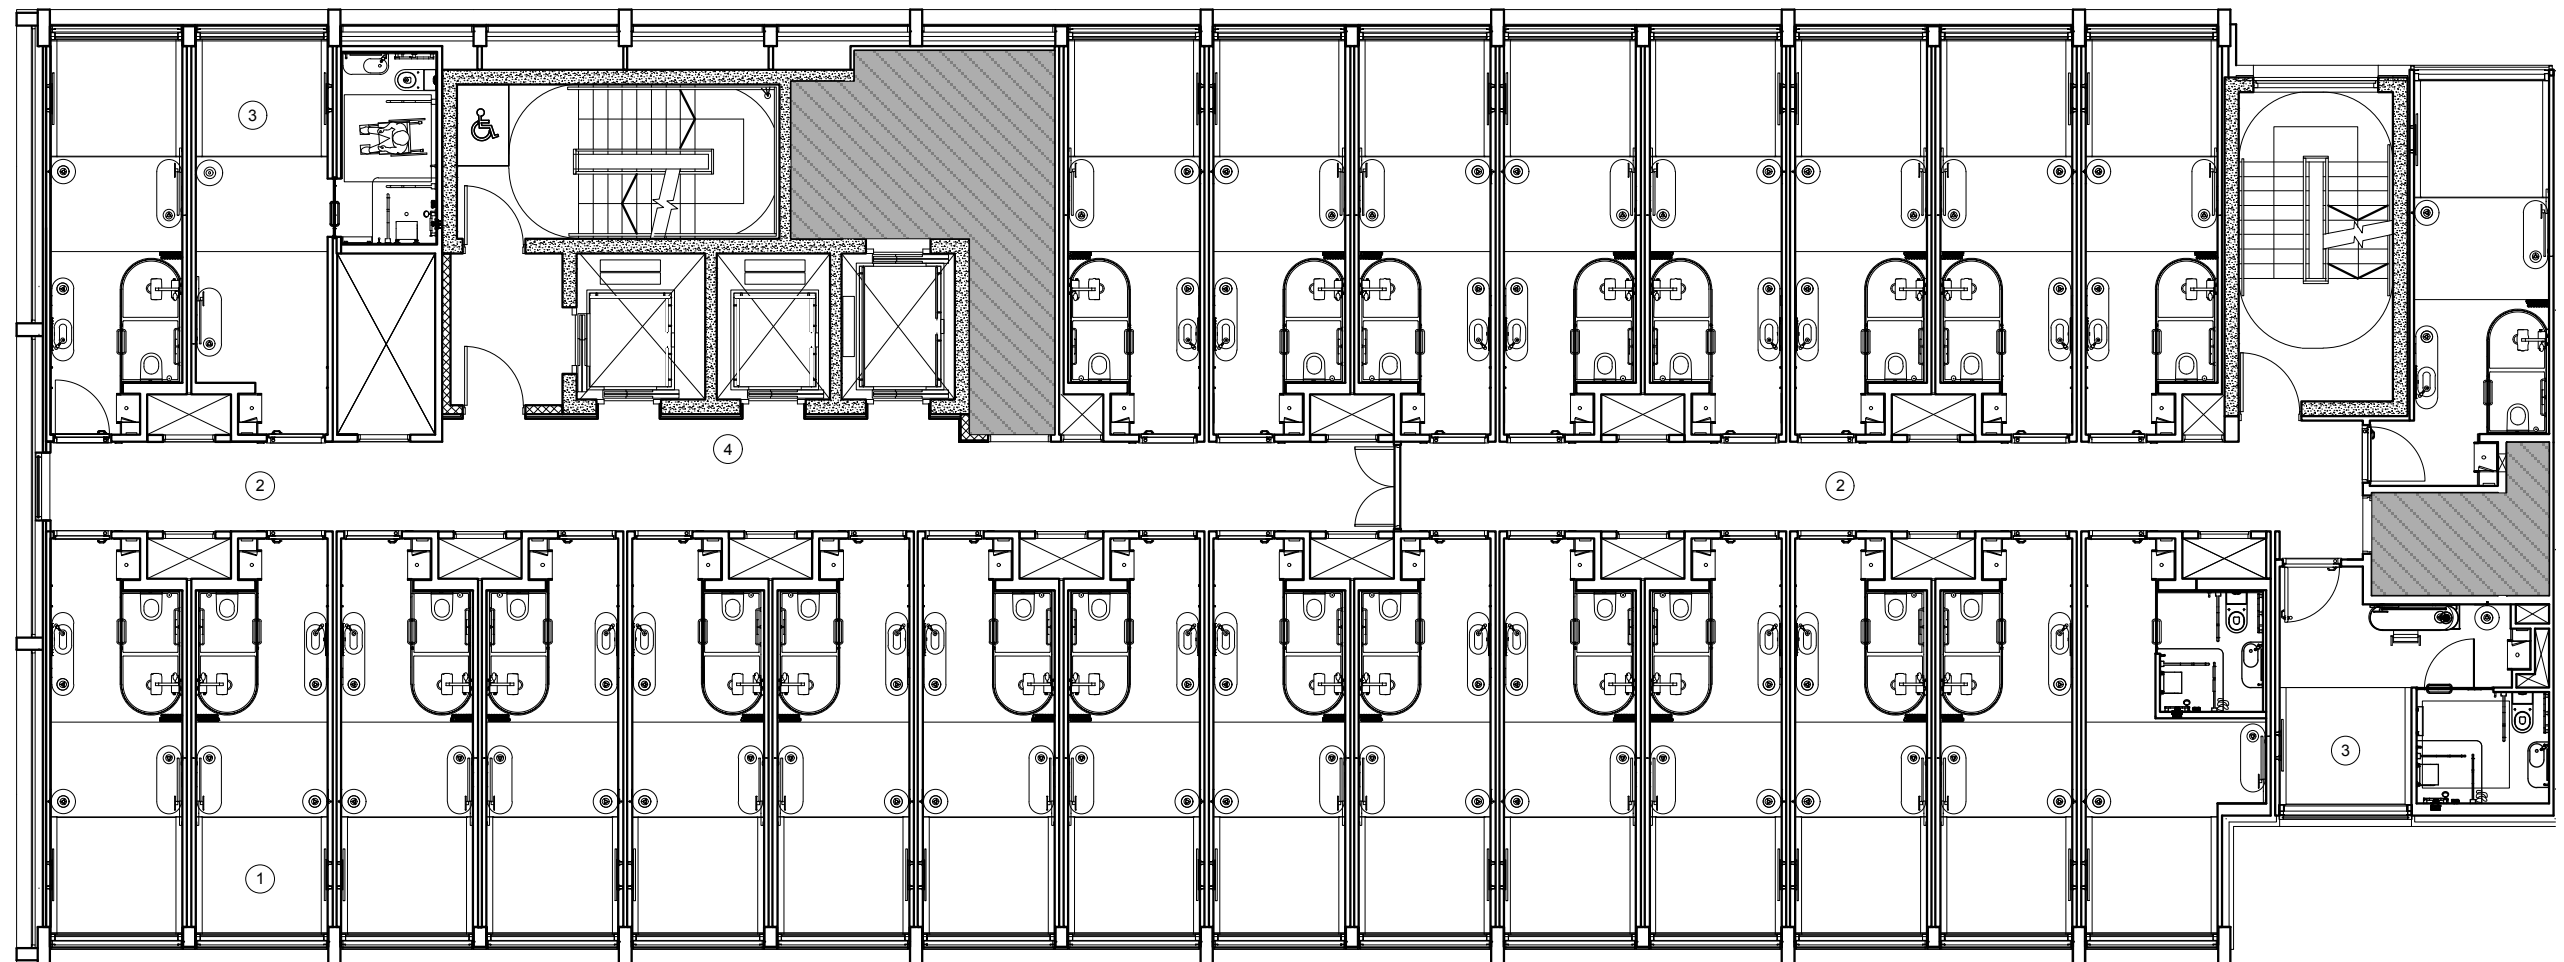

typical floor

- 1. room
- 2. corridor
- 3. DDA room
- 4. elevators