


box decorativ

jaluzele exterioare

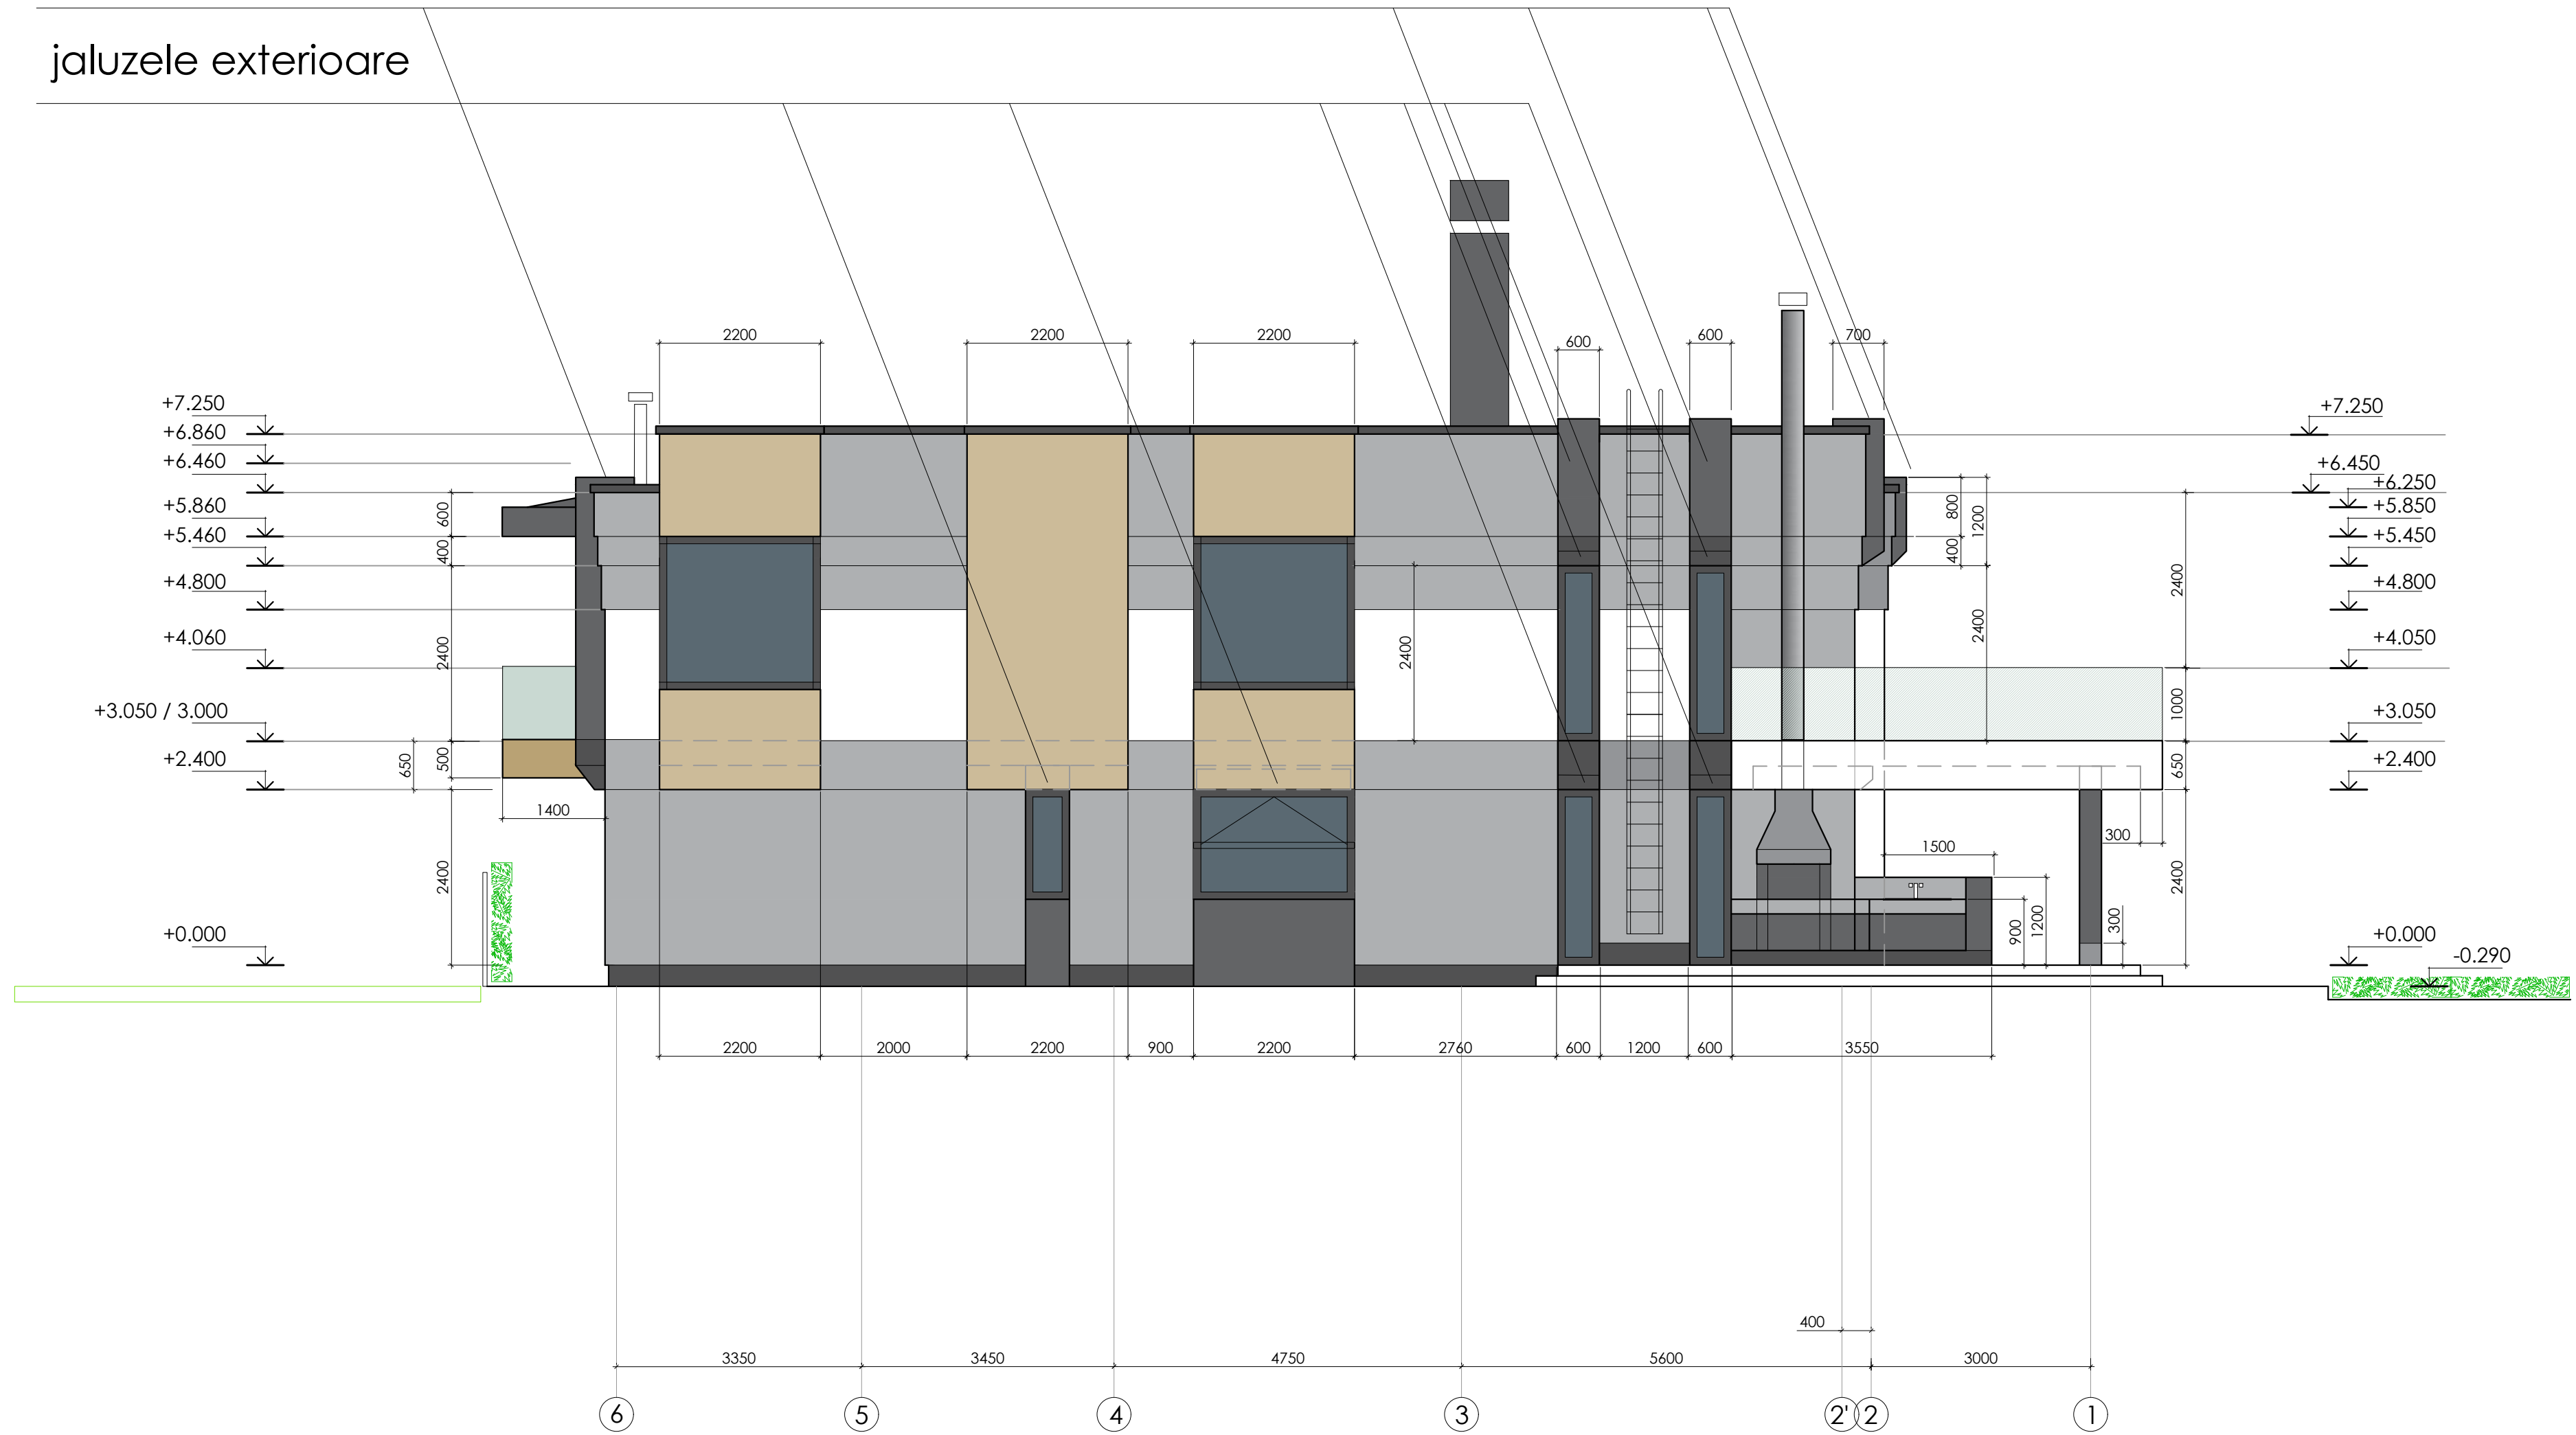

FATADA ' C  
modificat / propunere /