


- KEY:
- | | | | |
|-----|----------------|-----|-------------------|
| 1. | FORMAL ENTRY | 14. | DINING |
| 2. | MAIN BEDROOM | 15. | CASUAL ENTRY |
| 3. | WALK IN ROBE | 16. | STUDY |
| 4. | ENSUITE | 17. | GUEST BEDROOM |
| 5. | BATHROOM | 18. | FORMAL LOUNGE |
| 6. | LAUNDRY | 19. | SIDE/CASUAL ENTRY |
| 7. | SERVICE YARD | 20. | SHED |
| 8. | LIVING | 21. | STORAGE |
| 9. | STORE/SERVICES | 22. | BEDROOM |
| 10. | POOL | 23. | BATHROOM |
| 11. | REAR GARDEN | 24. | BEDROOM |
| 12. | OUTDOOR DINING | 25. | BEDROOM |
| 13. | KITCHEN | 26. | RUMPUS/KIDS STUDY |

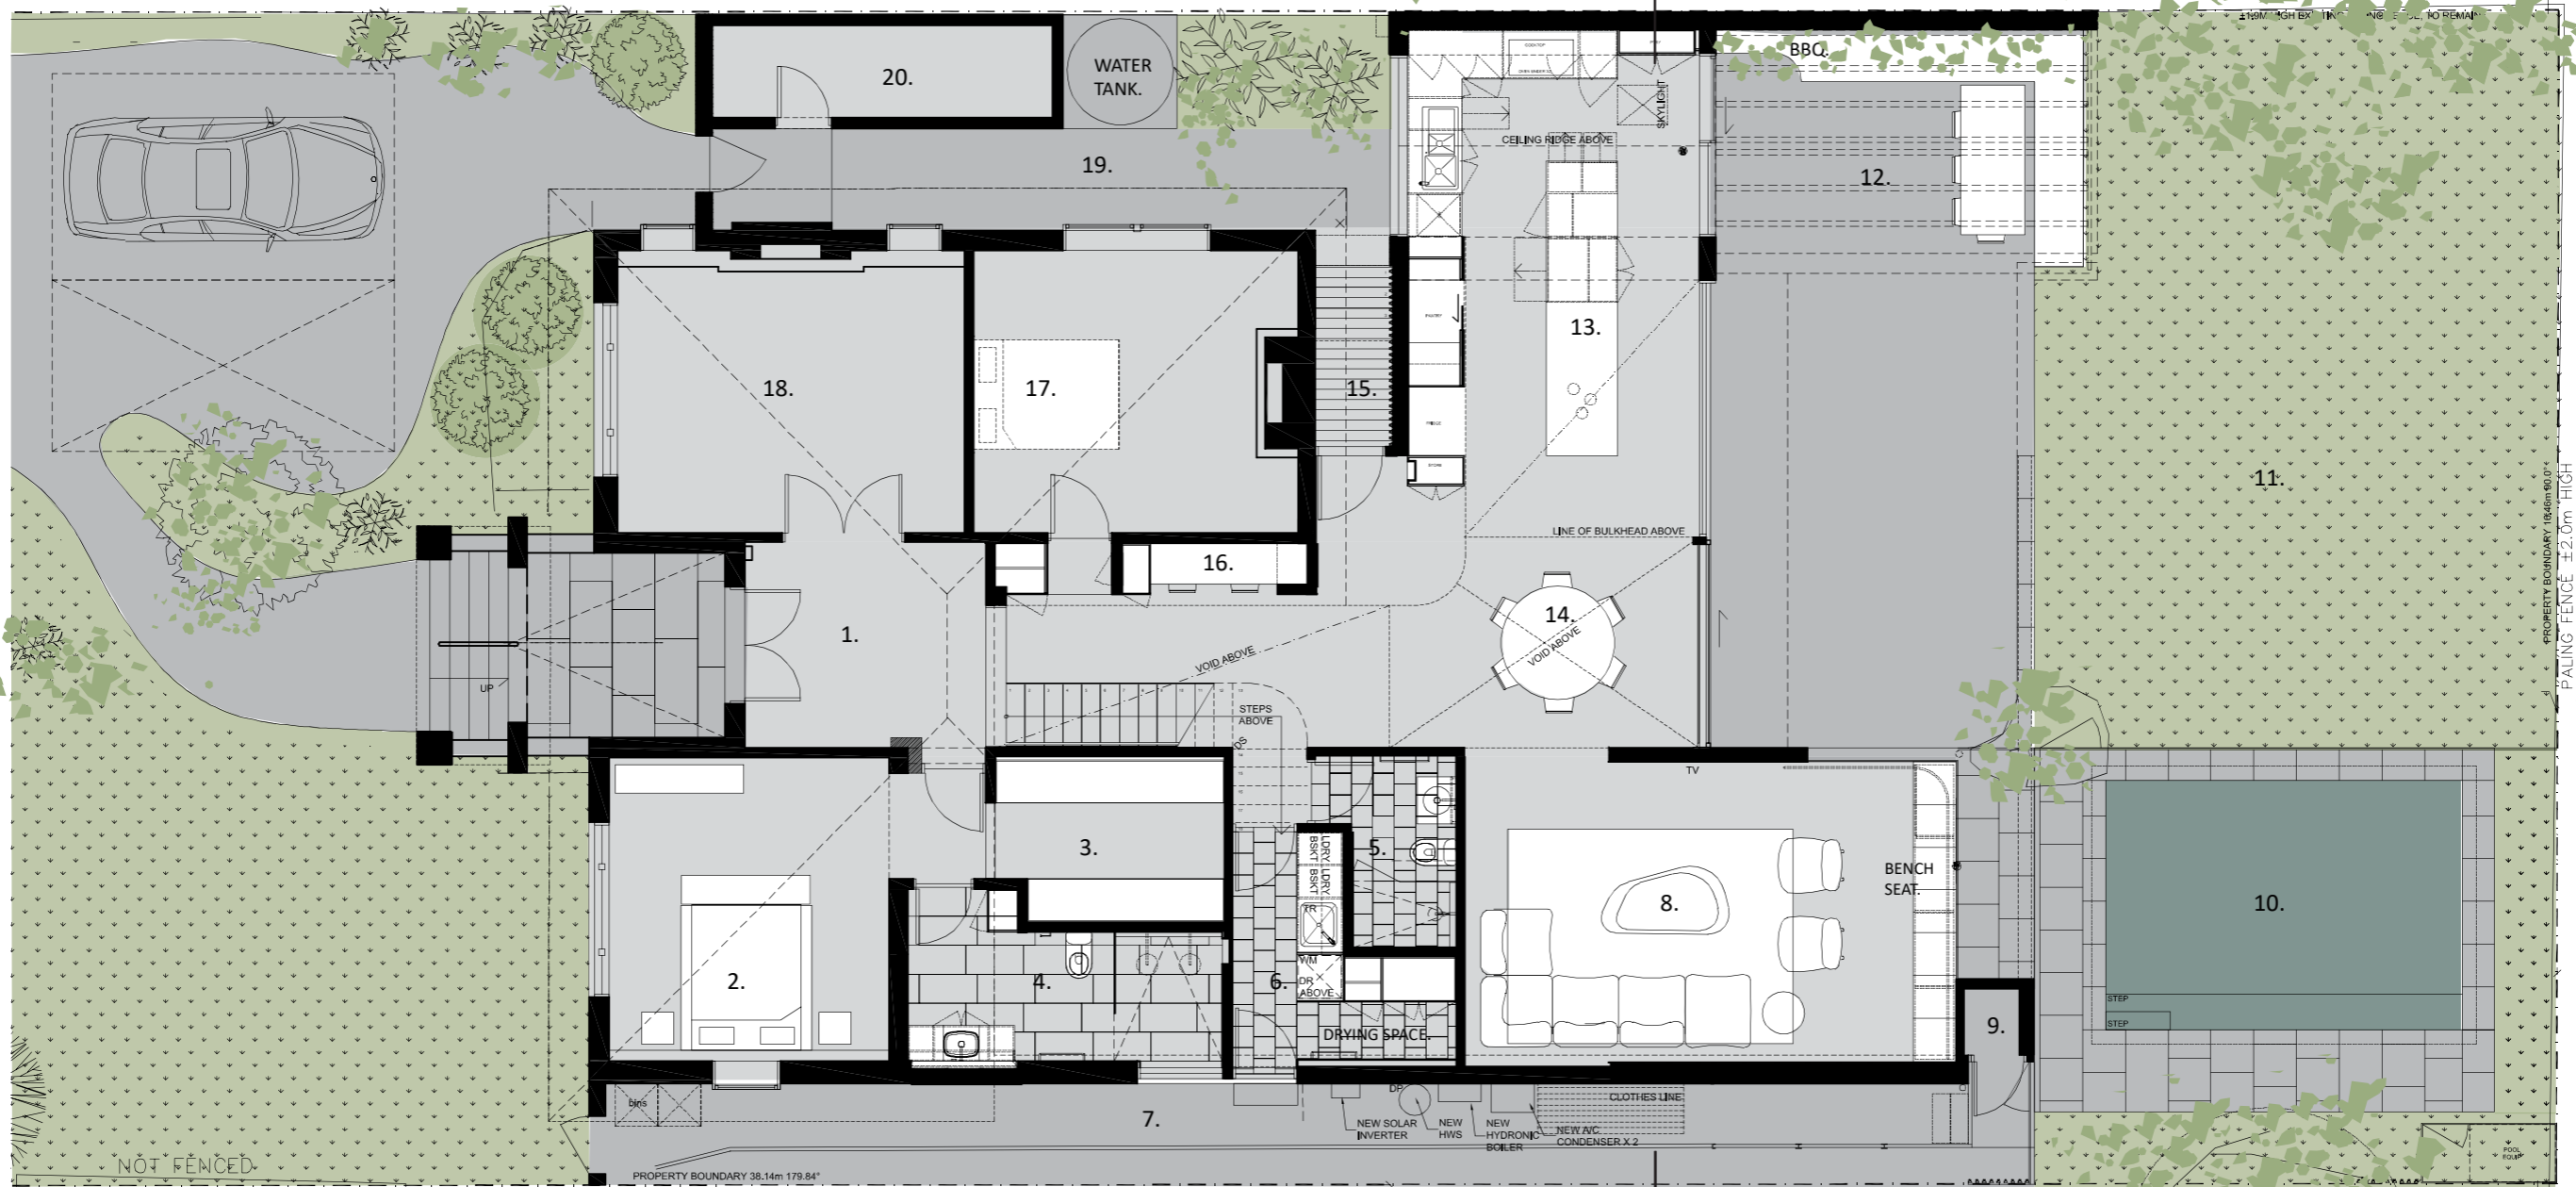

PLAN- GROUND FLOOR SCALE 1:100 @A3

