



B-B section 1/300

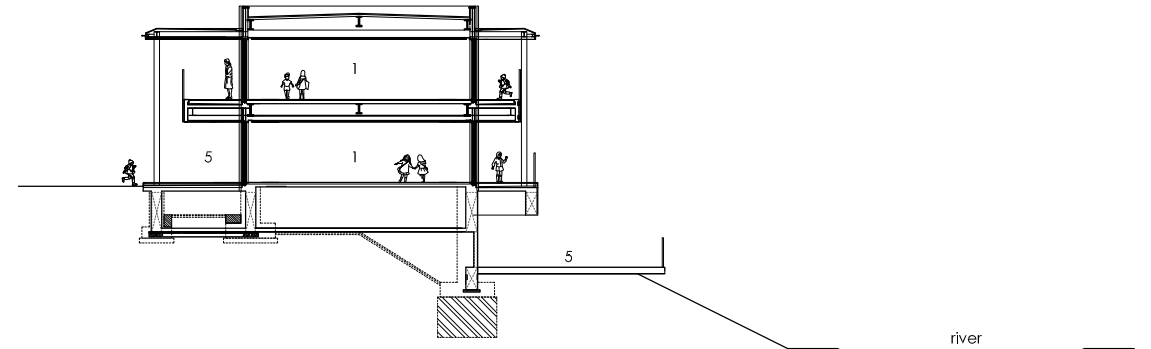


D-D section 1/300

- 1. class room
- 2. toilet
- 3. storage space
- 4. dressing room
- 5. terrace deck
- 6. pit

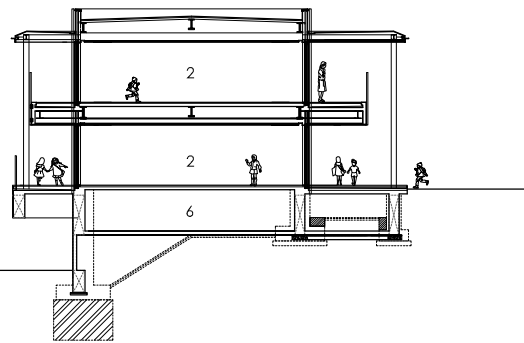

C-C section 1/300

- 1. class room
- 2. toilet
- 3. storage space
- 4. dressing room
- 5. terrace deck
- 6. pit

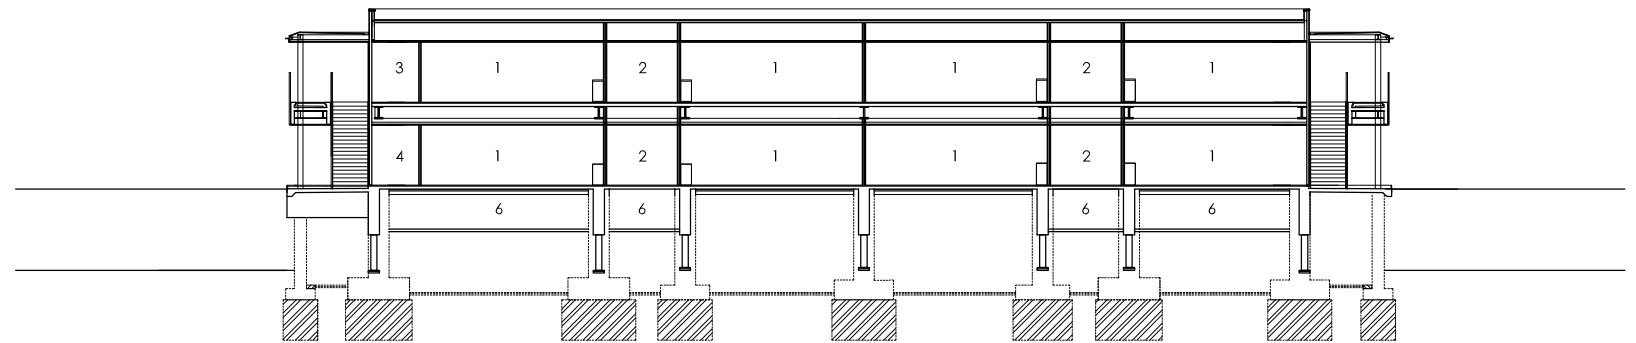

A-A section 1/300