

DATA  
06|04|2023

REVISÃO  
PUBLI R01

**R** VIVIAN HUNNICUTT


VIVIAN HUNNICUTT - RIO DE JANEIRO - TEL./FAX: 21 2158 6361 CEL: 21 7205 6111 BELO HORIZONTE/TEL./FAX: 31 3287 4165 CEL: 31 8787 8687  
e-mail: vivianhunnicuttt@gmail.com skype: vivian\_hunnicuttt

POUSADA HAYÔ | CARAÍVA-BA



PUBLICAÇÃO R01

CORTES B e D | FACHADAS B e D



ESCALA 1:150

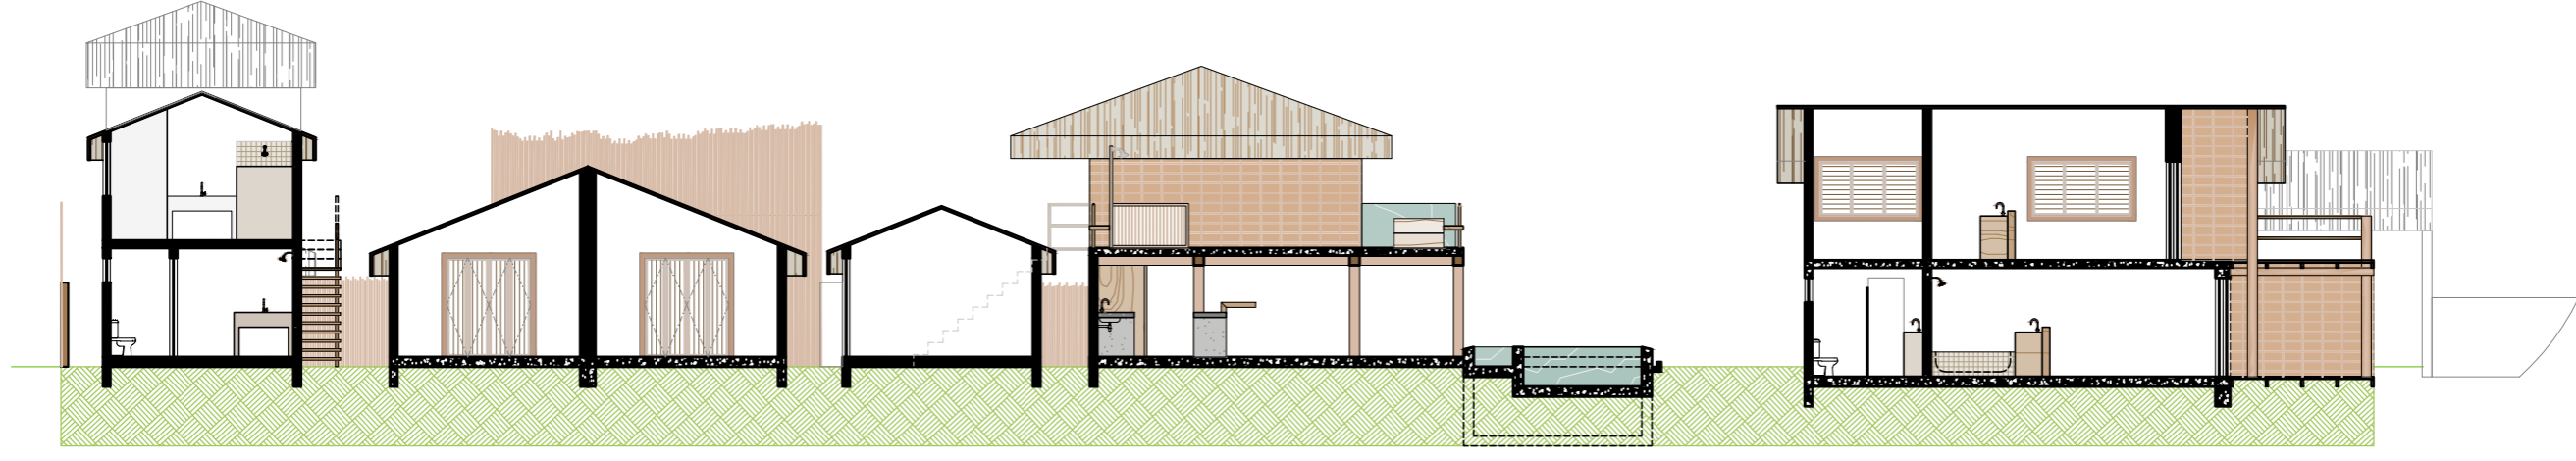



POUSADA HAYÔ  
CORTE B

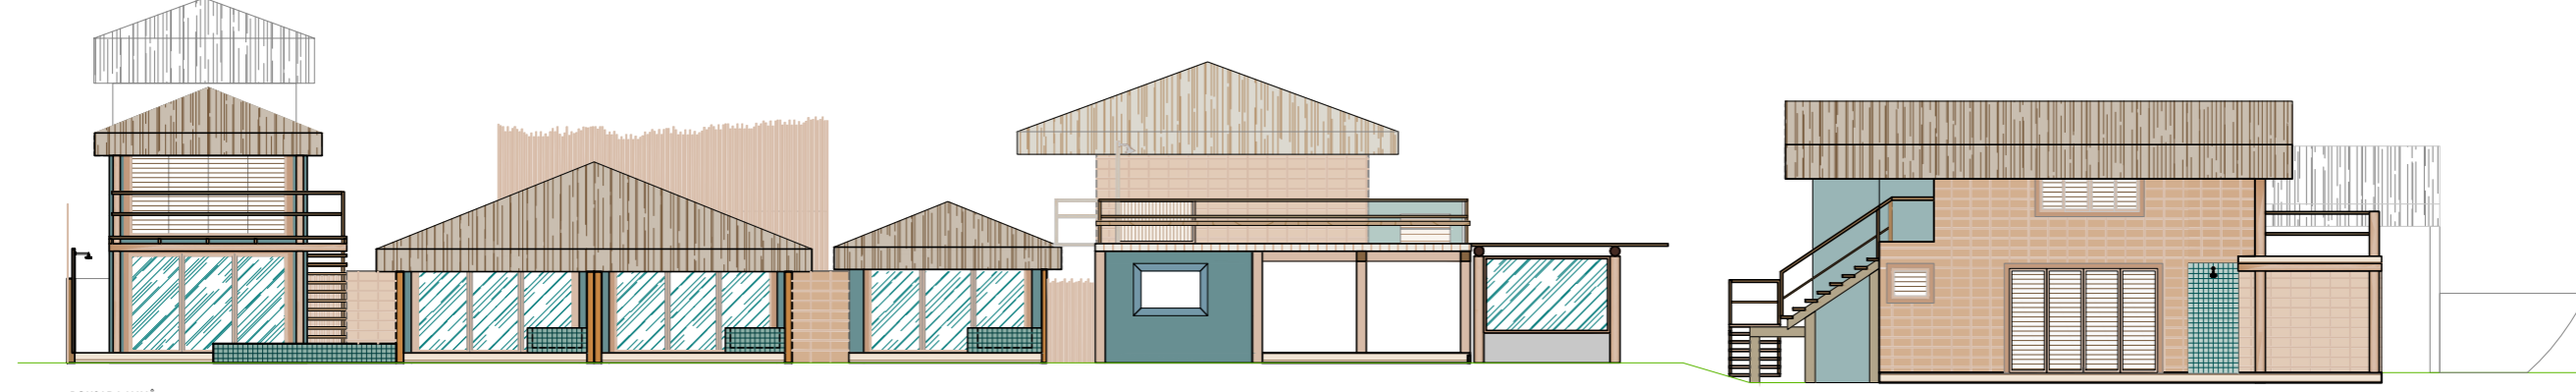 

POUSADA HAYÔ  
FACHADA B

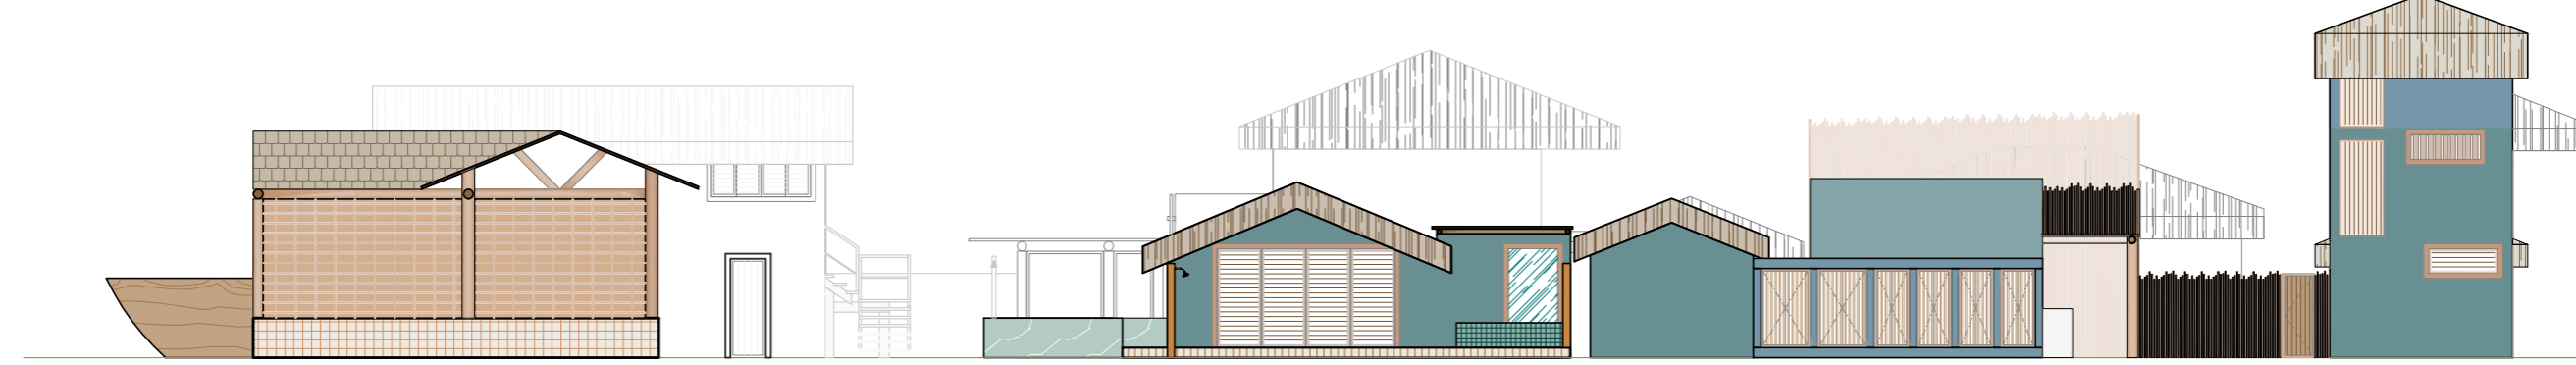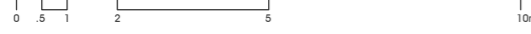

POUSADA HAYÔ  
FACHADA D

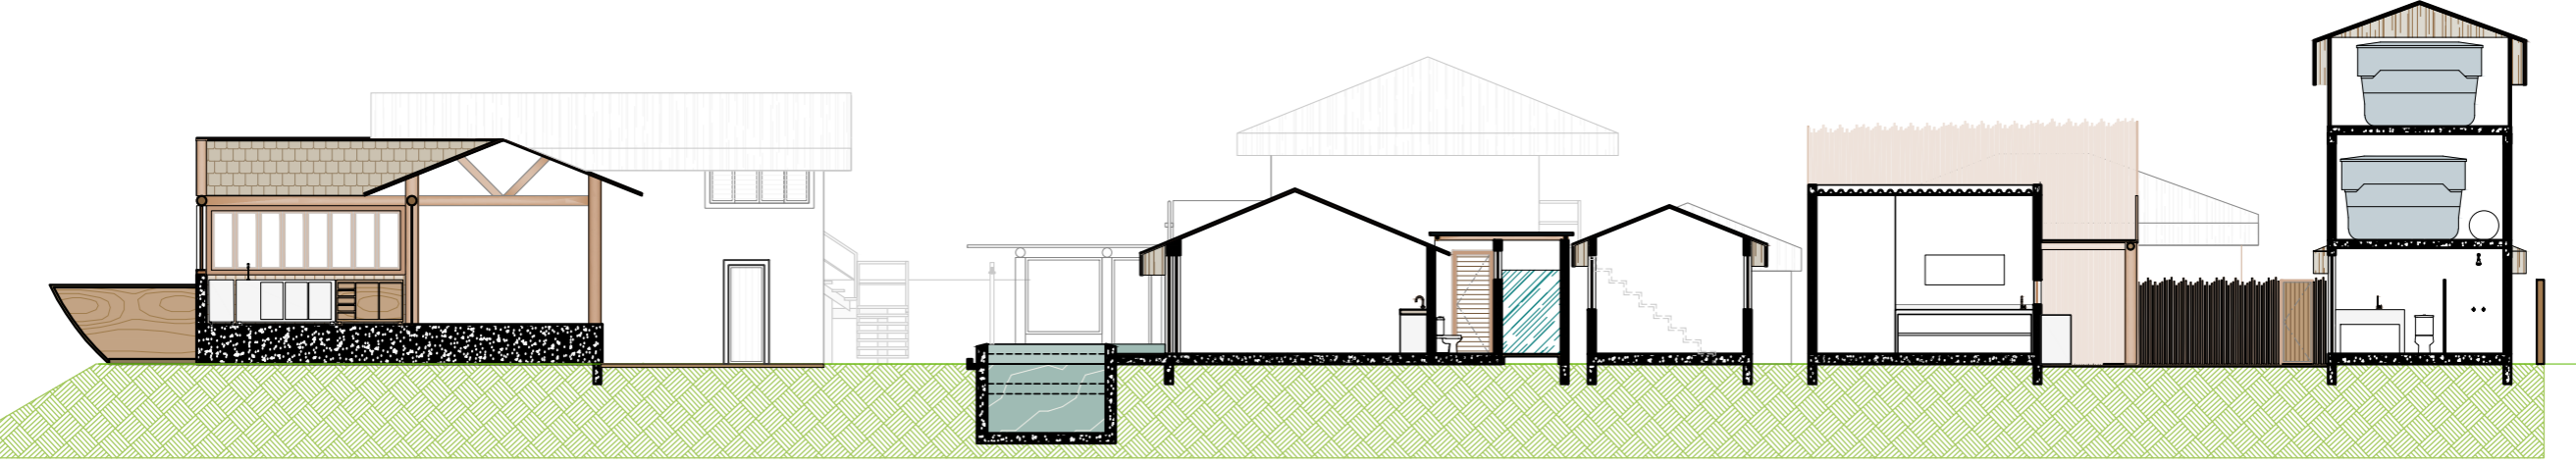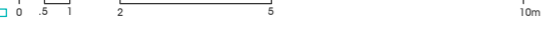

POUSADA HAYÔ  
CORTE D

