


1 SHORT SECTION
Scale: 1/300



2 LONG SECTION
Scale: 1/300

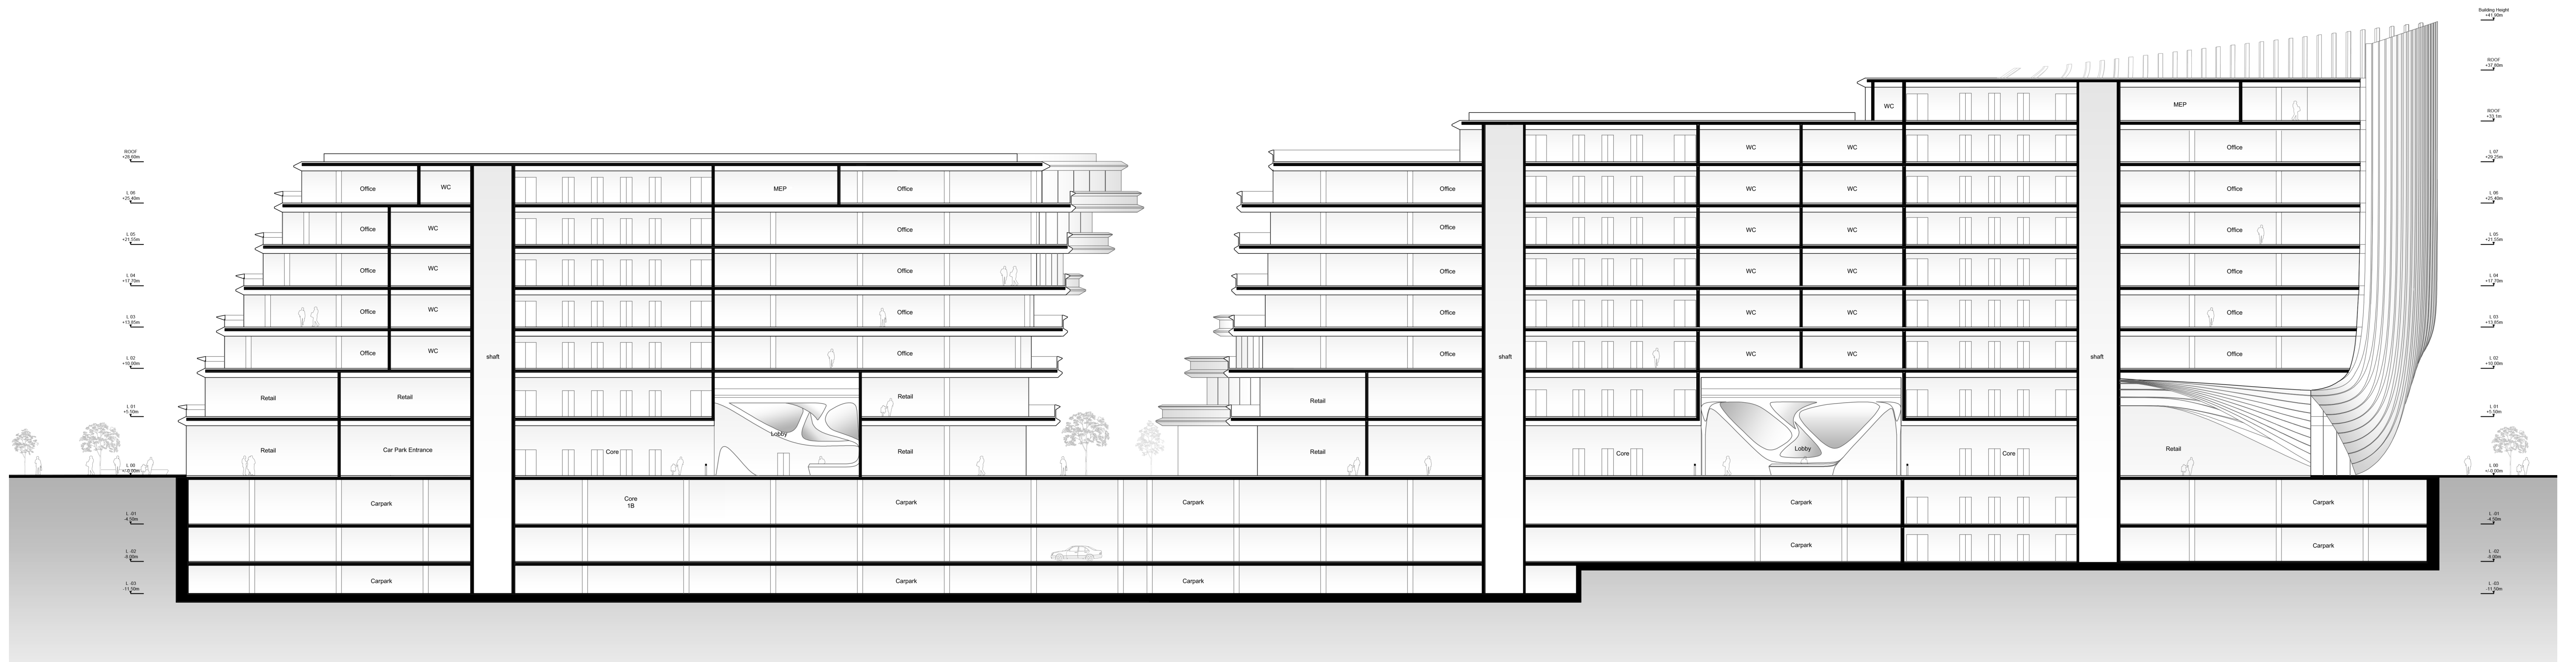

Masaryčka Building
Zaha Hadid Architects