


PLOT 1 - Ground Floor Plan


0 1m



PLOT 1 - First Floor Plan

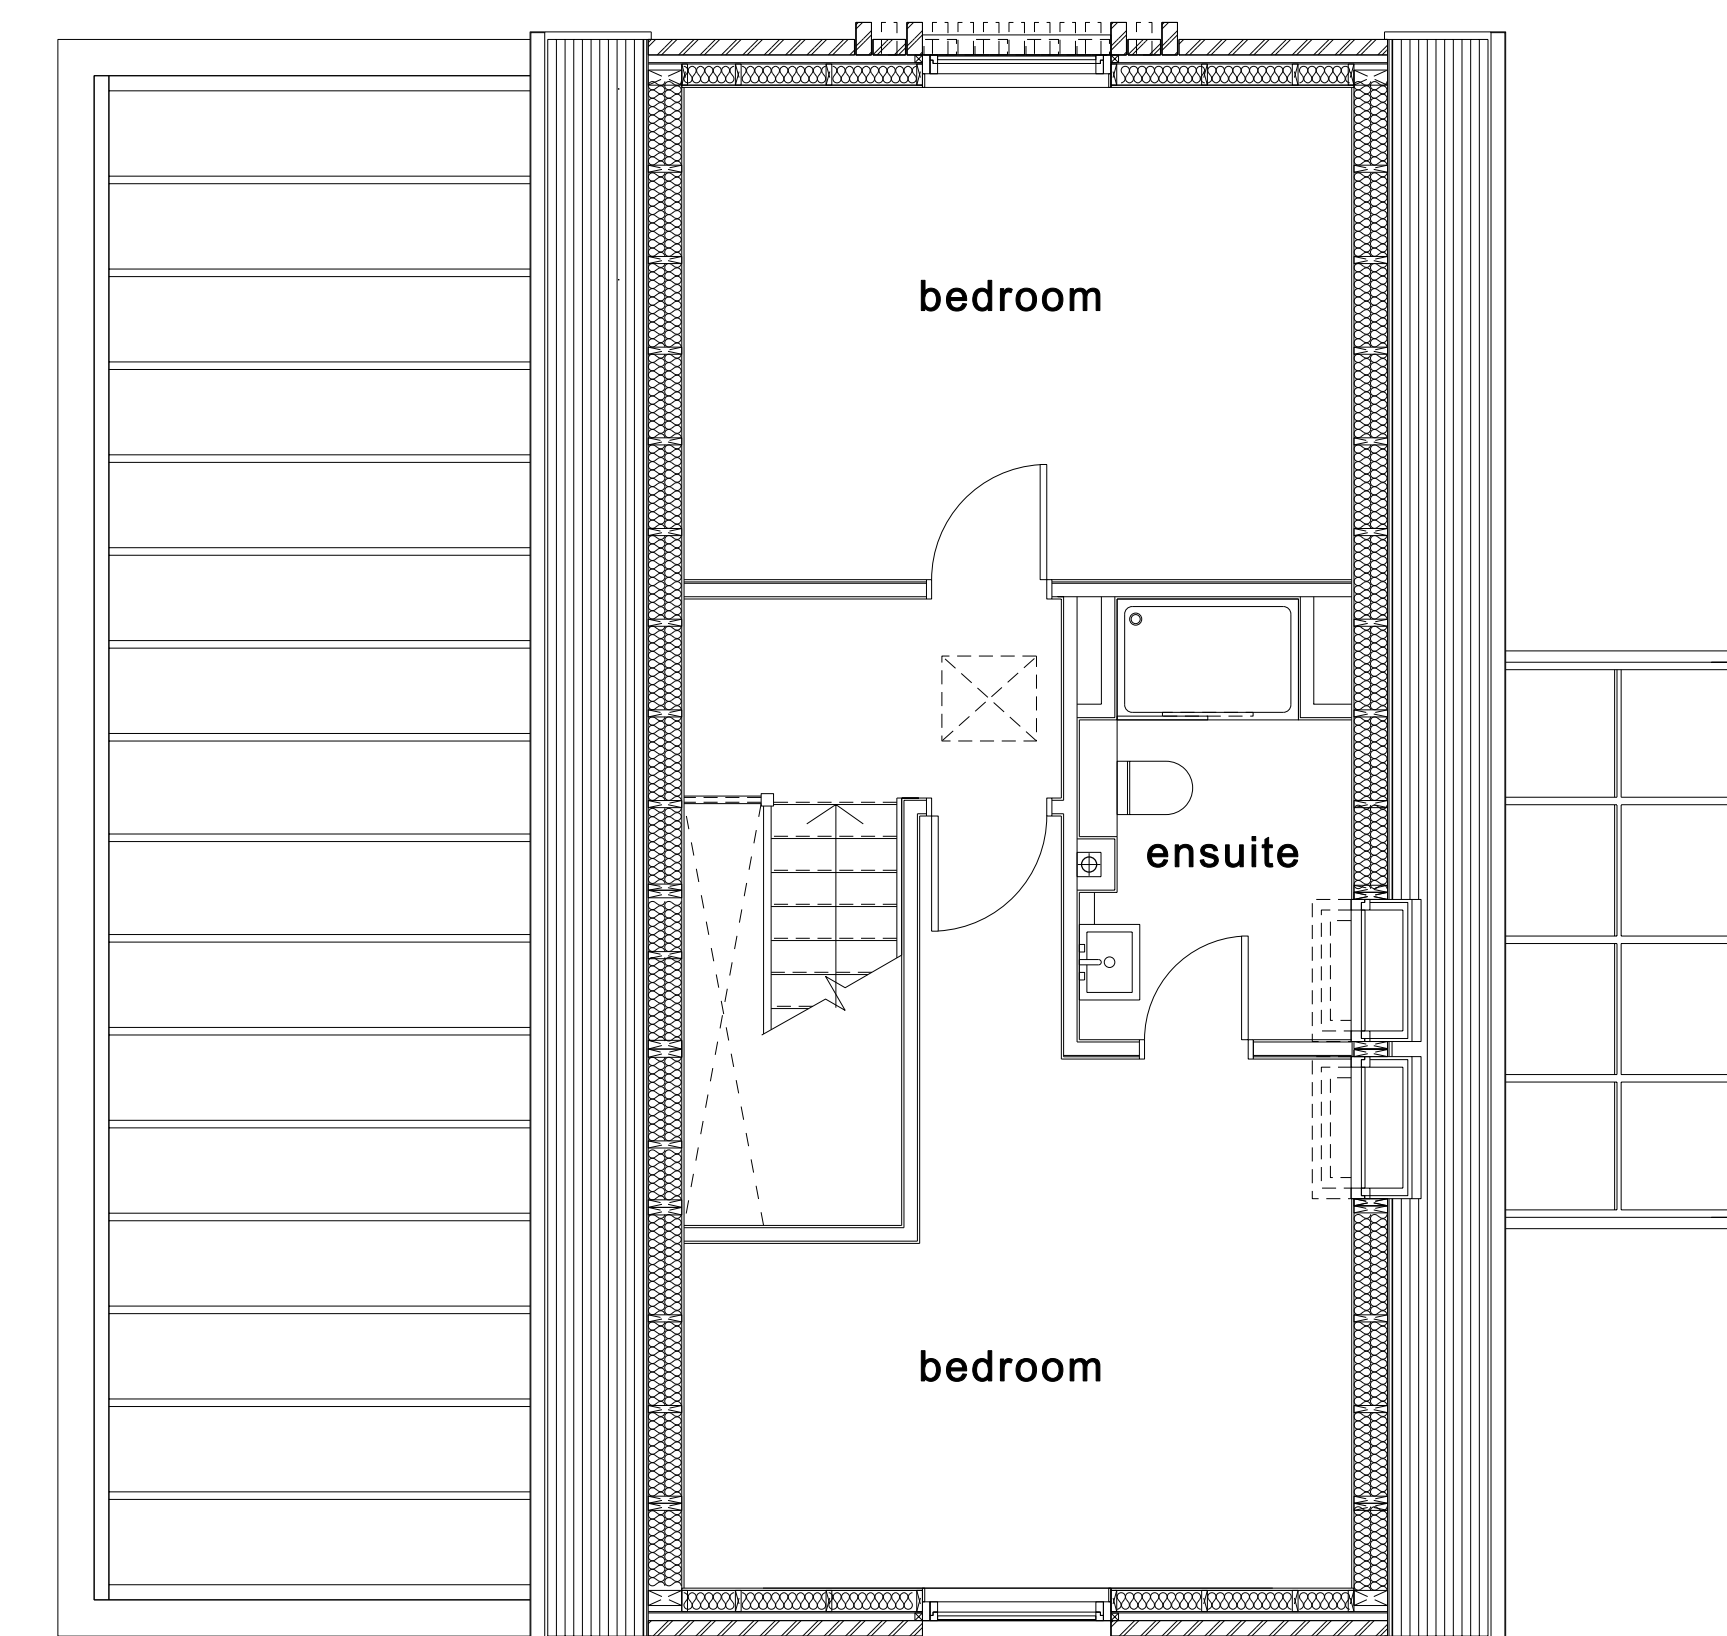

PLOT 1 - Second Floor Plan

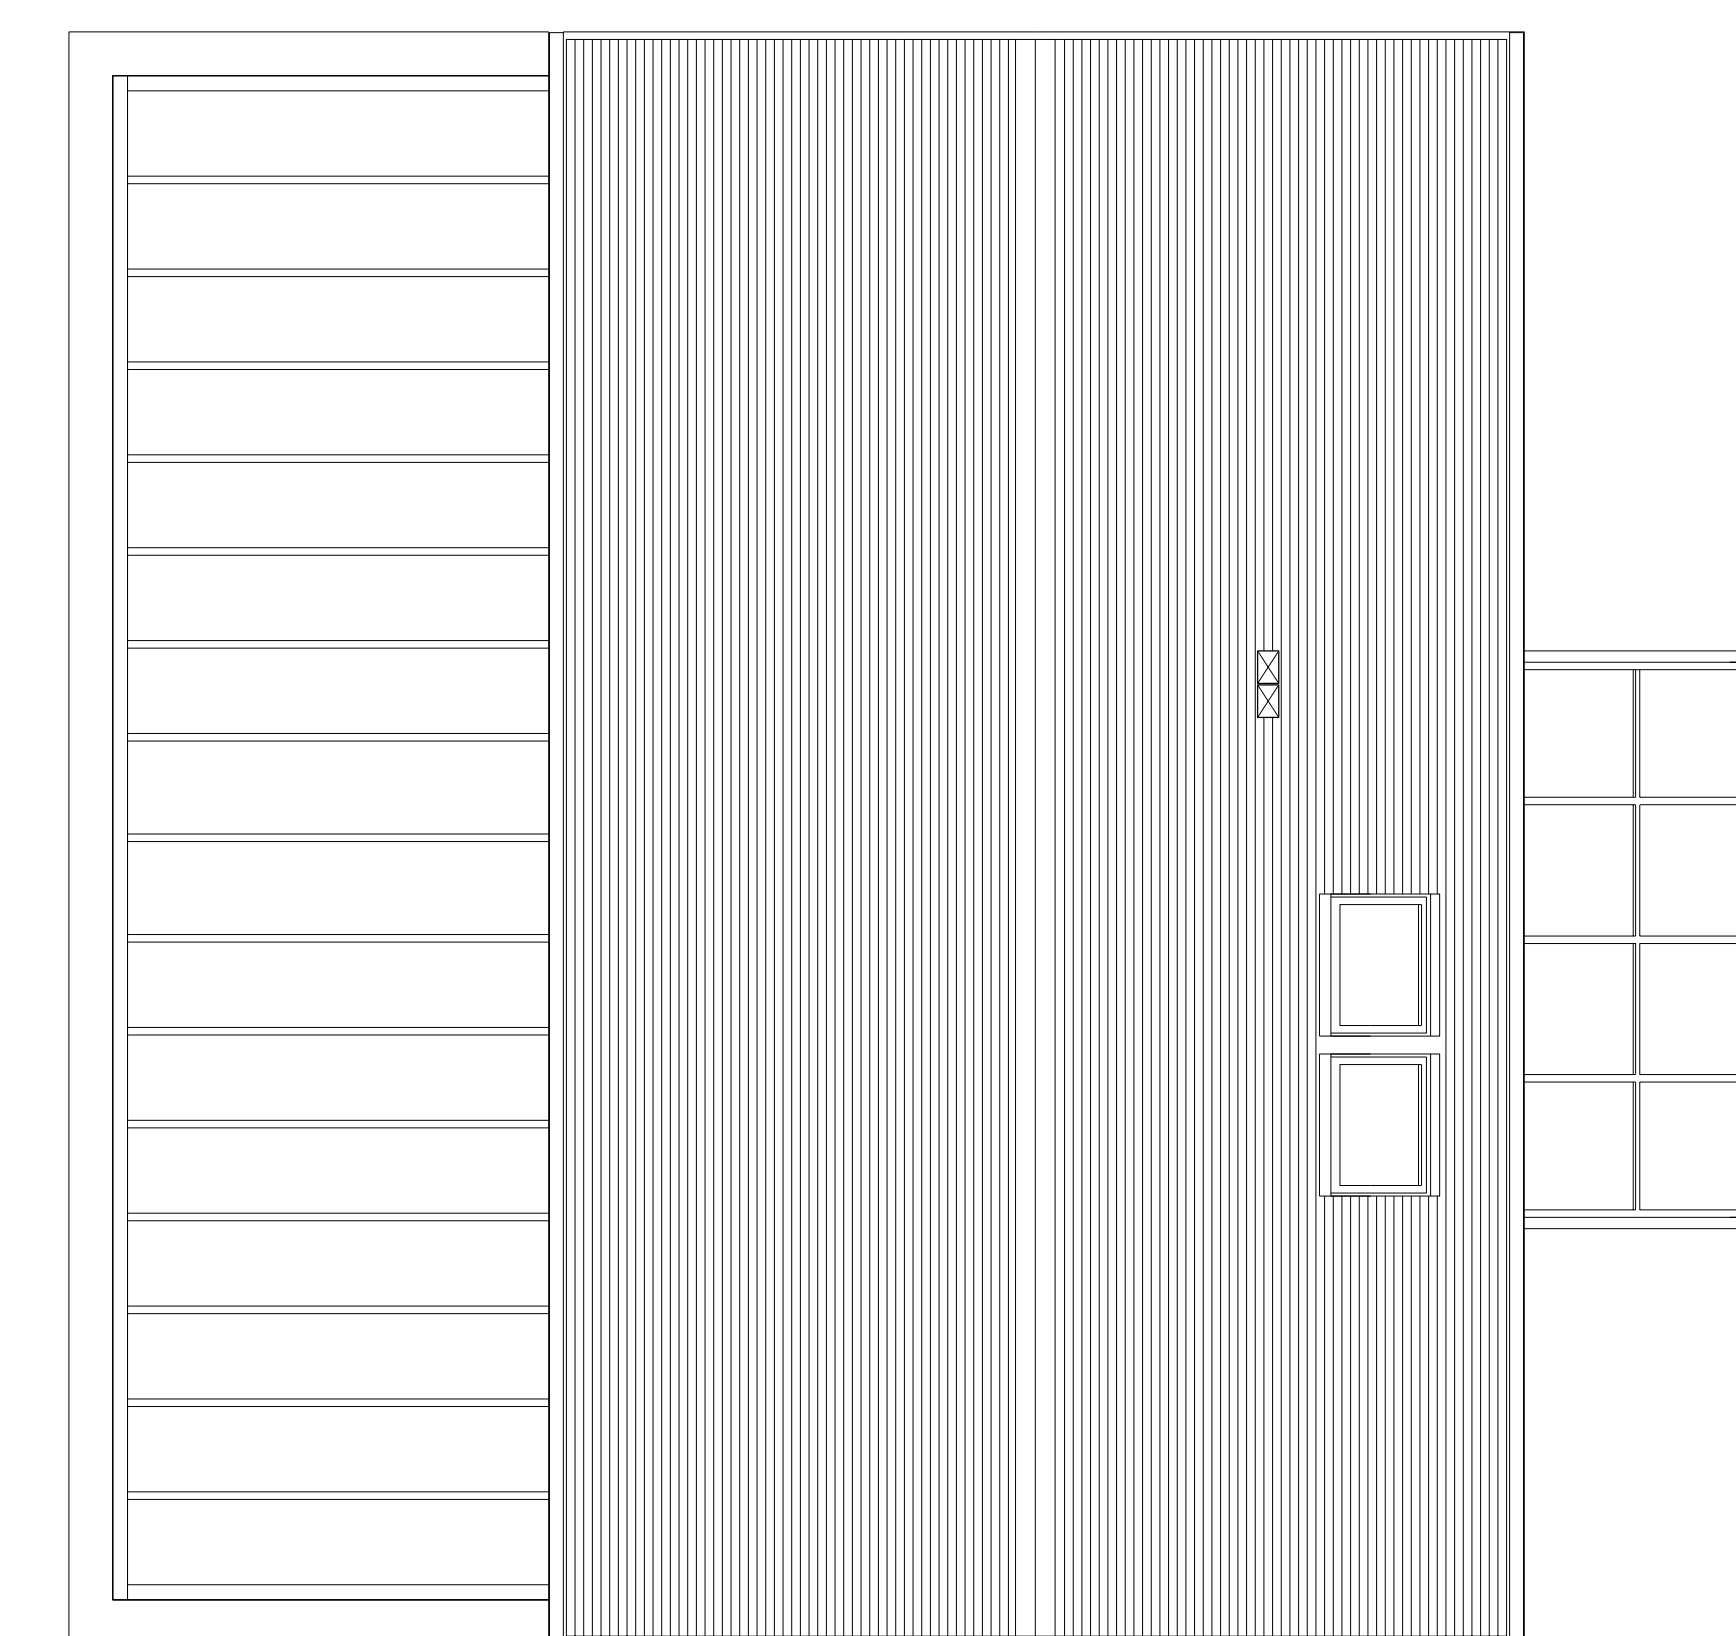

PLOT 1 - Roof Plan