

TOP EL+91040
건축물의 높이 GL+69230

17F EL+87370

16F EL+83470

15F EL+79570

14F EL+75670

13F EL+71770

12F EL+67870

11F EL+63970

10F EL+60070

9F EL+56170

8F EL+52270

7F EL+48370

6F EL+44470

5F EL+40570

4F EL+36670

3F EL+32770

2F EL+28870

1F EL+22370

EL+21810(GL±0)


B1F EL+18470

B2F EL+14170

B3F EL+9070

B4F EL+2270

EL±0(GL-21810)

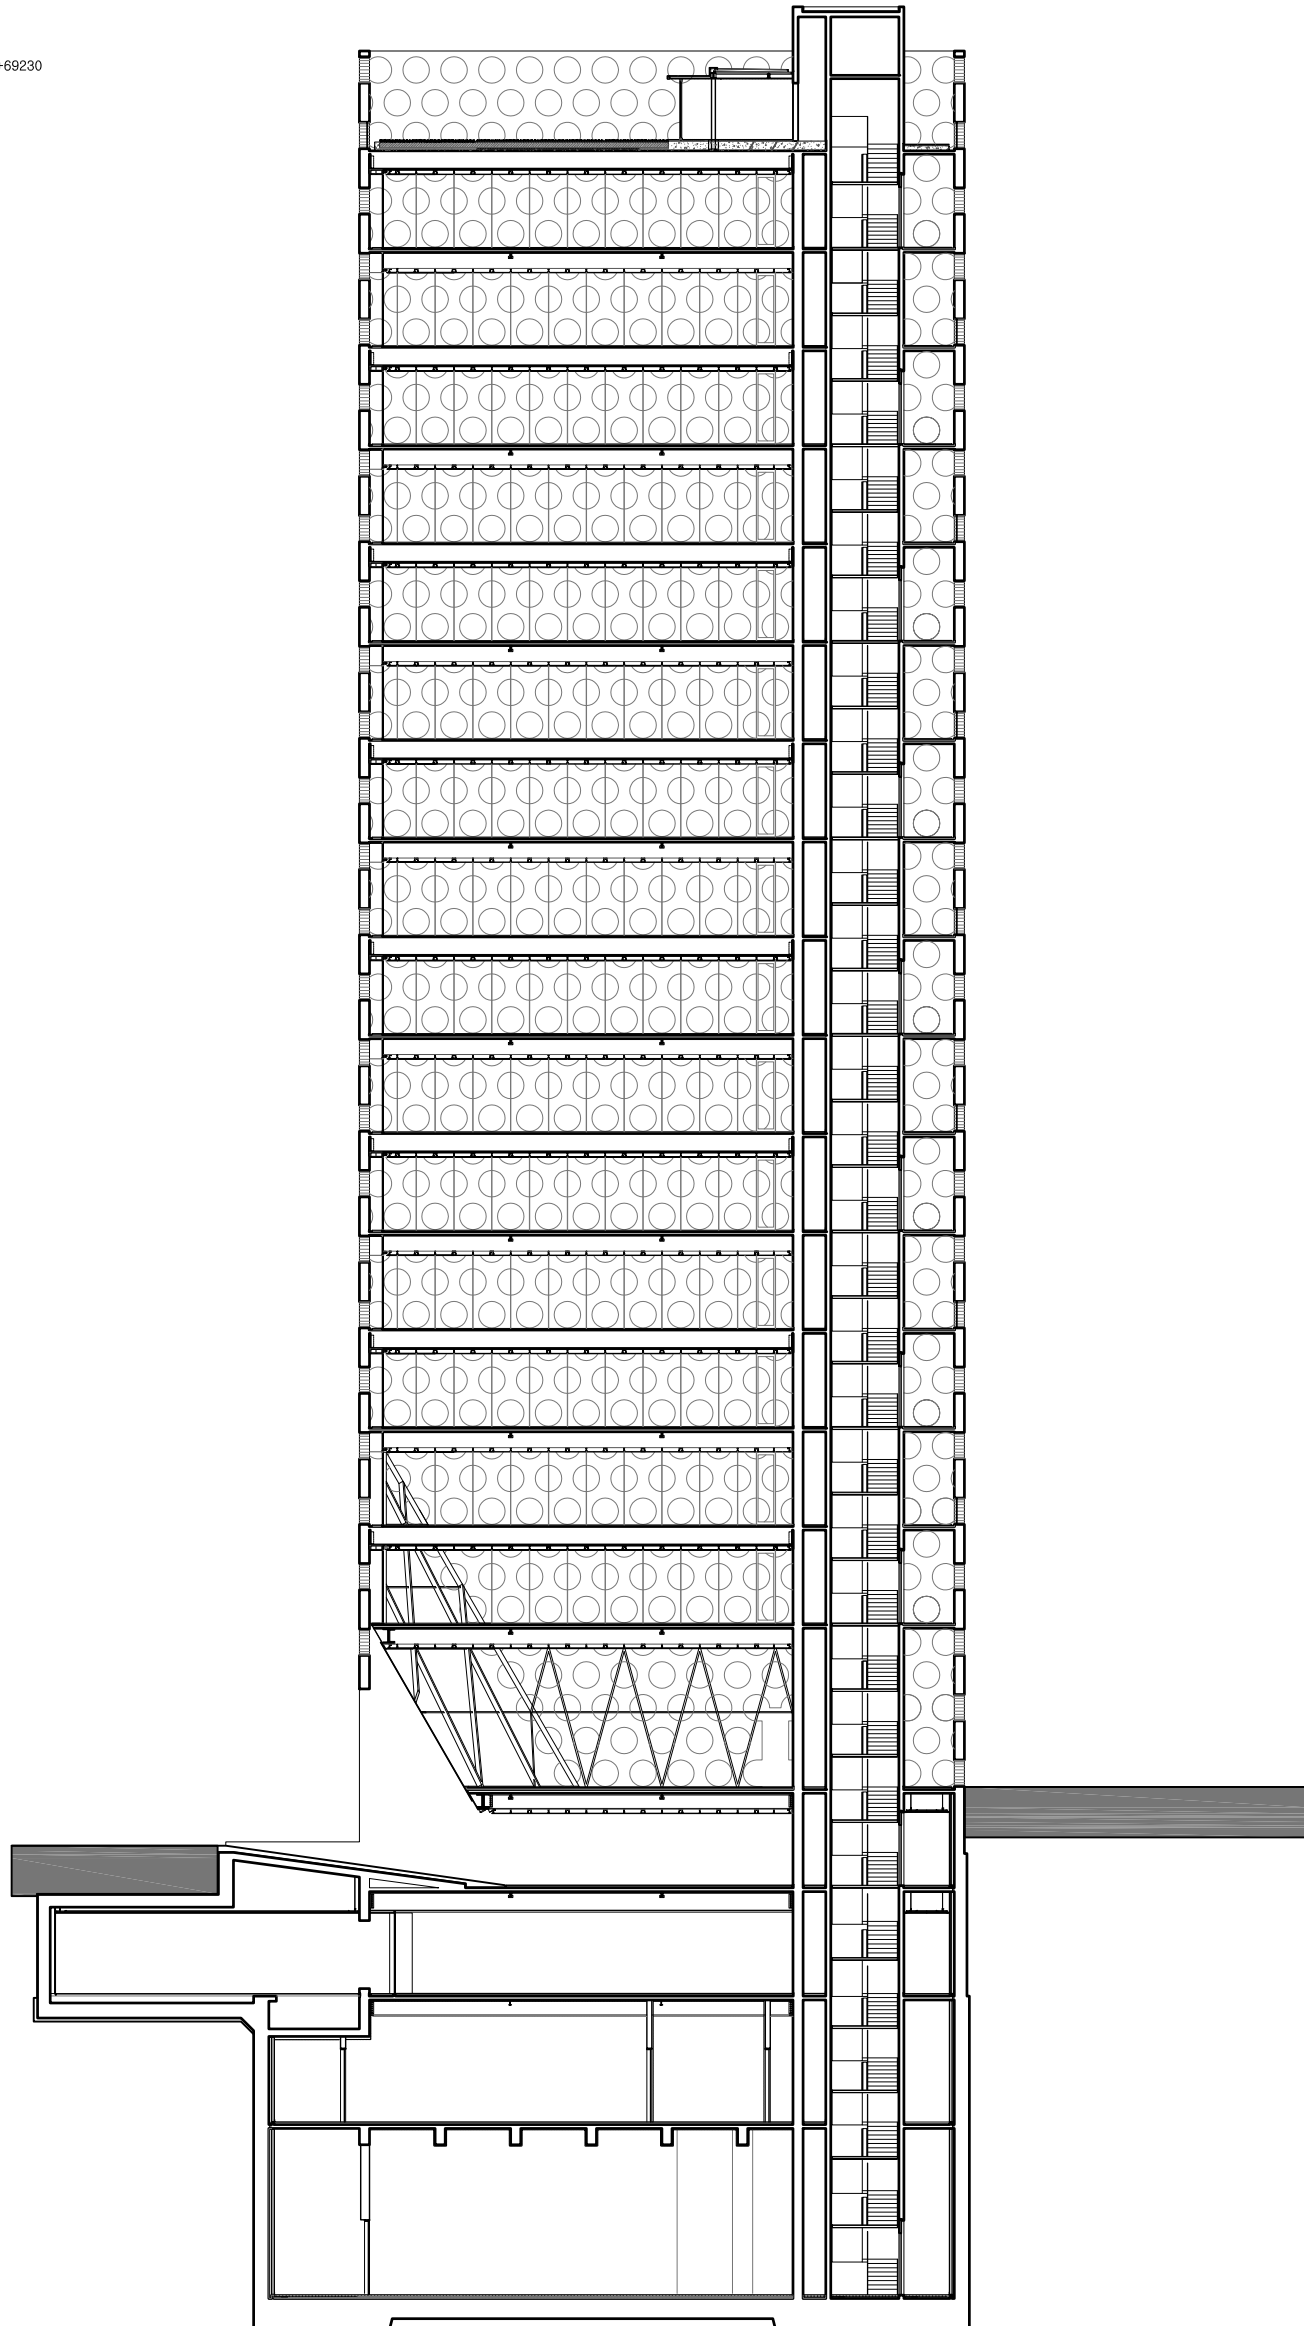

section a

0 1 3 6 10^M