
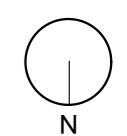


- 01 Clients
- 02 Reception/Take Away
- 03 Bar
- 04 Cooking
- 05 Food preparation
- 06 Washing
- 07 Storage
- 08 Changing room
- 09 Terrace

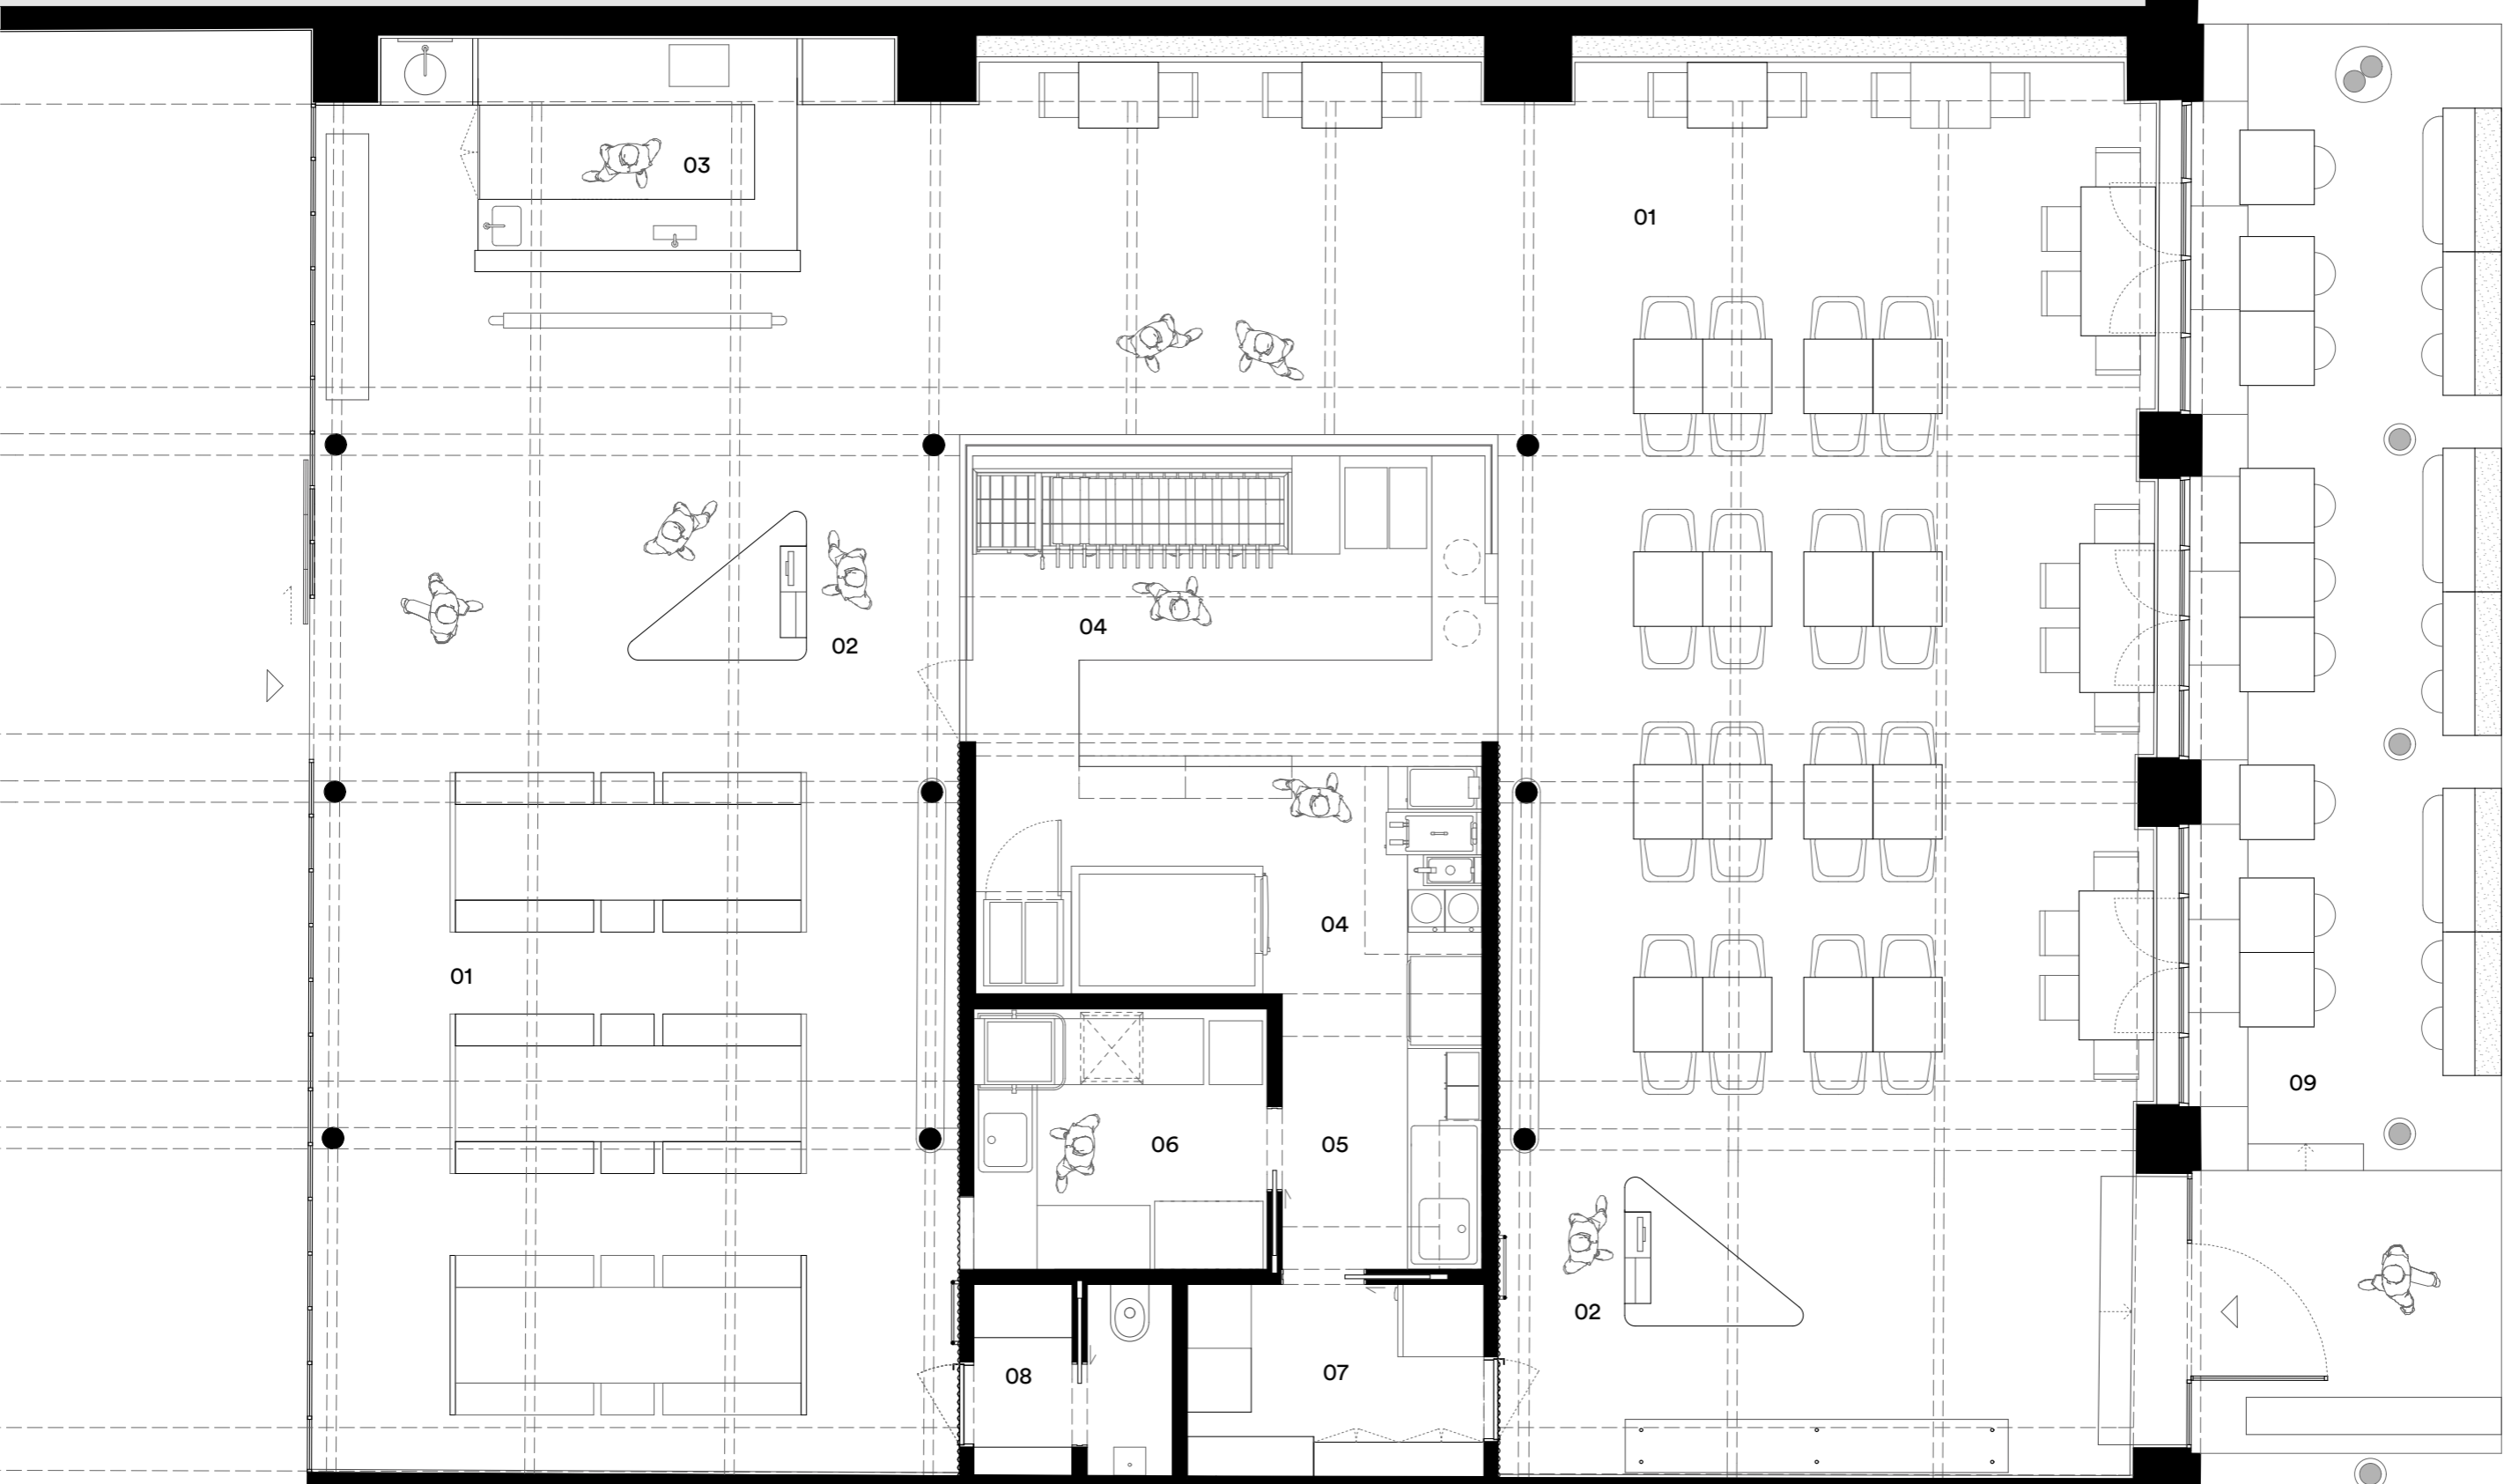

Ground Floor Plan