


MERCATO Restaurant and Bar  
FLOOR PLAN

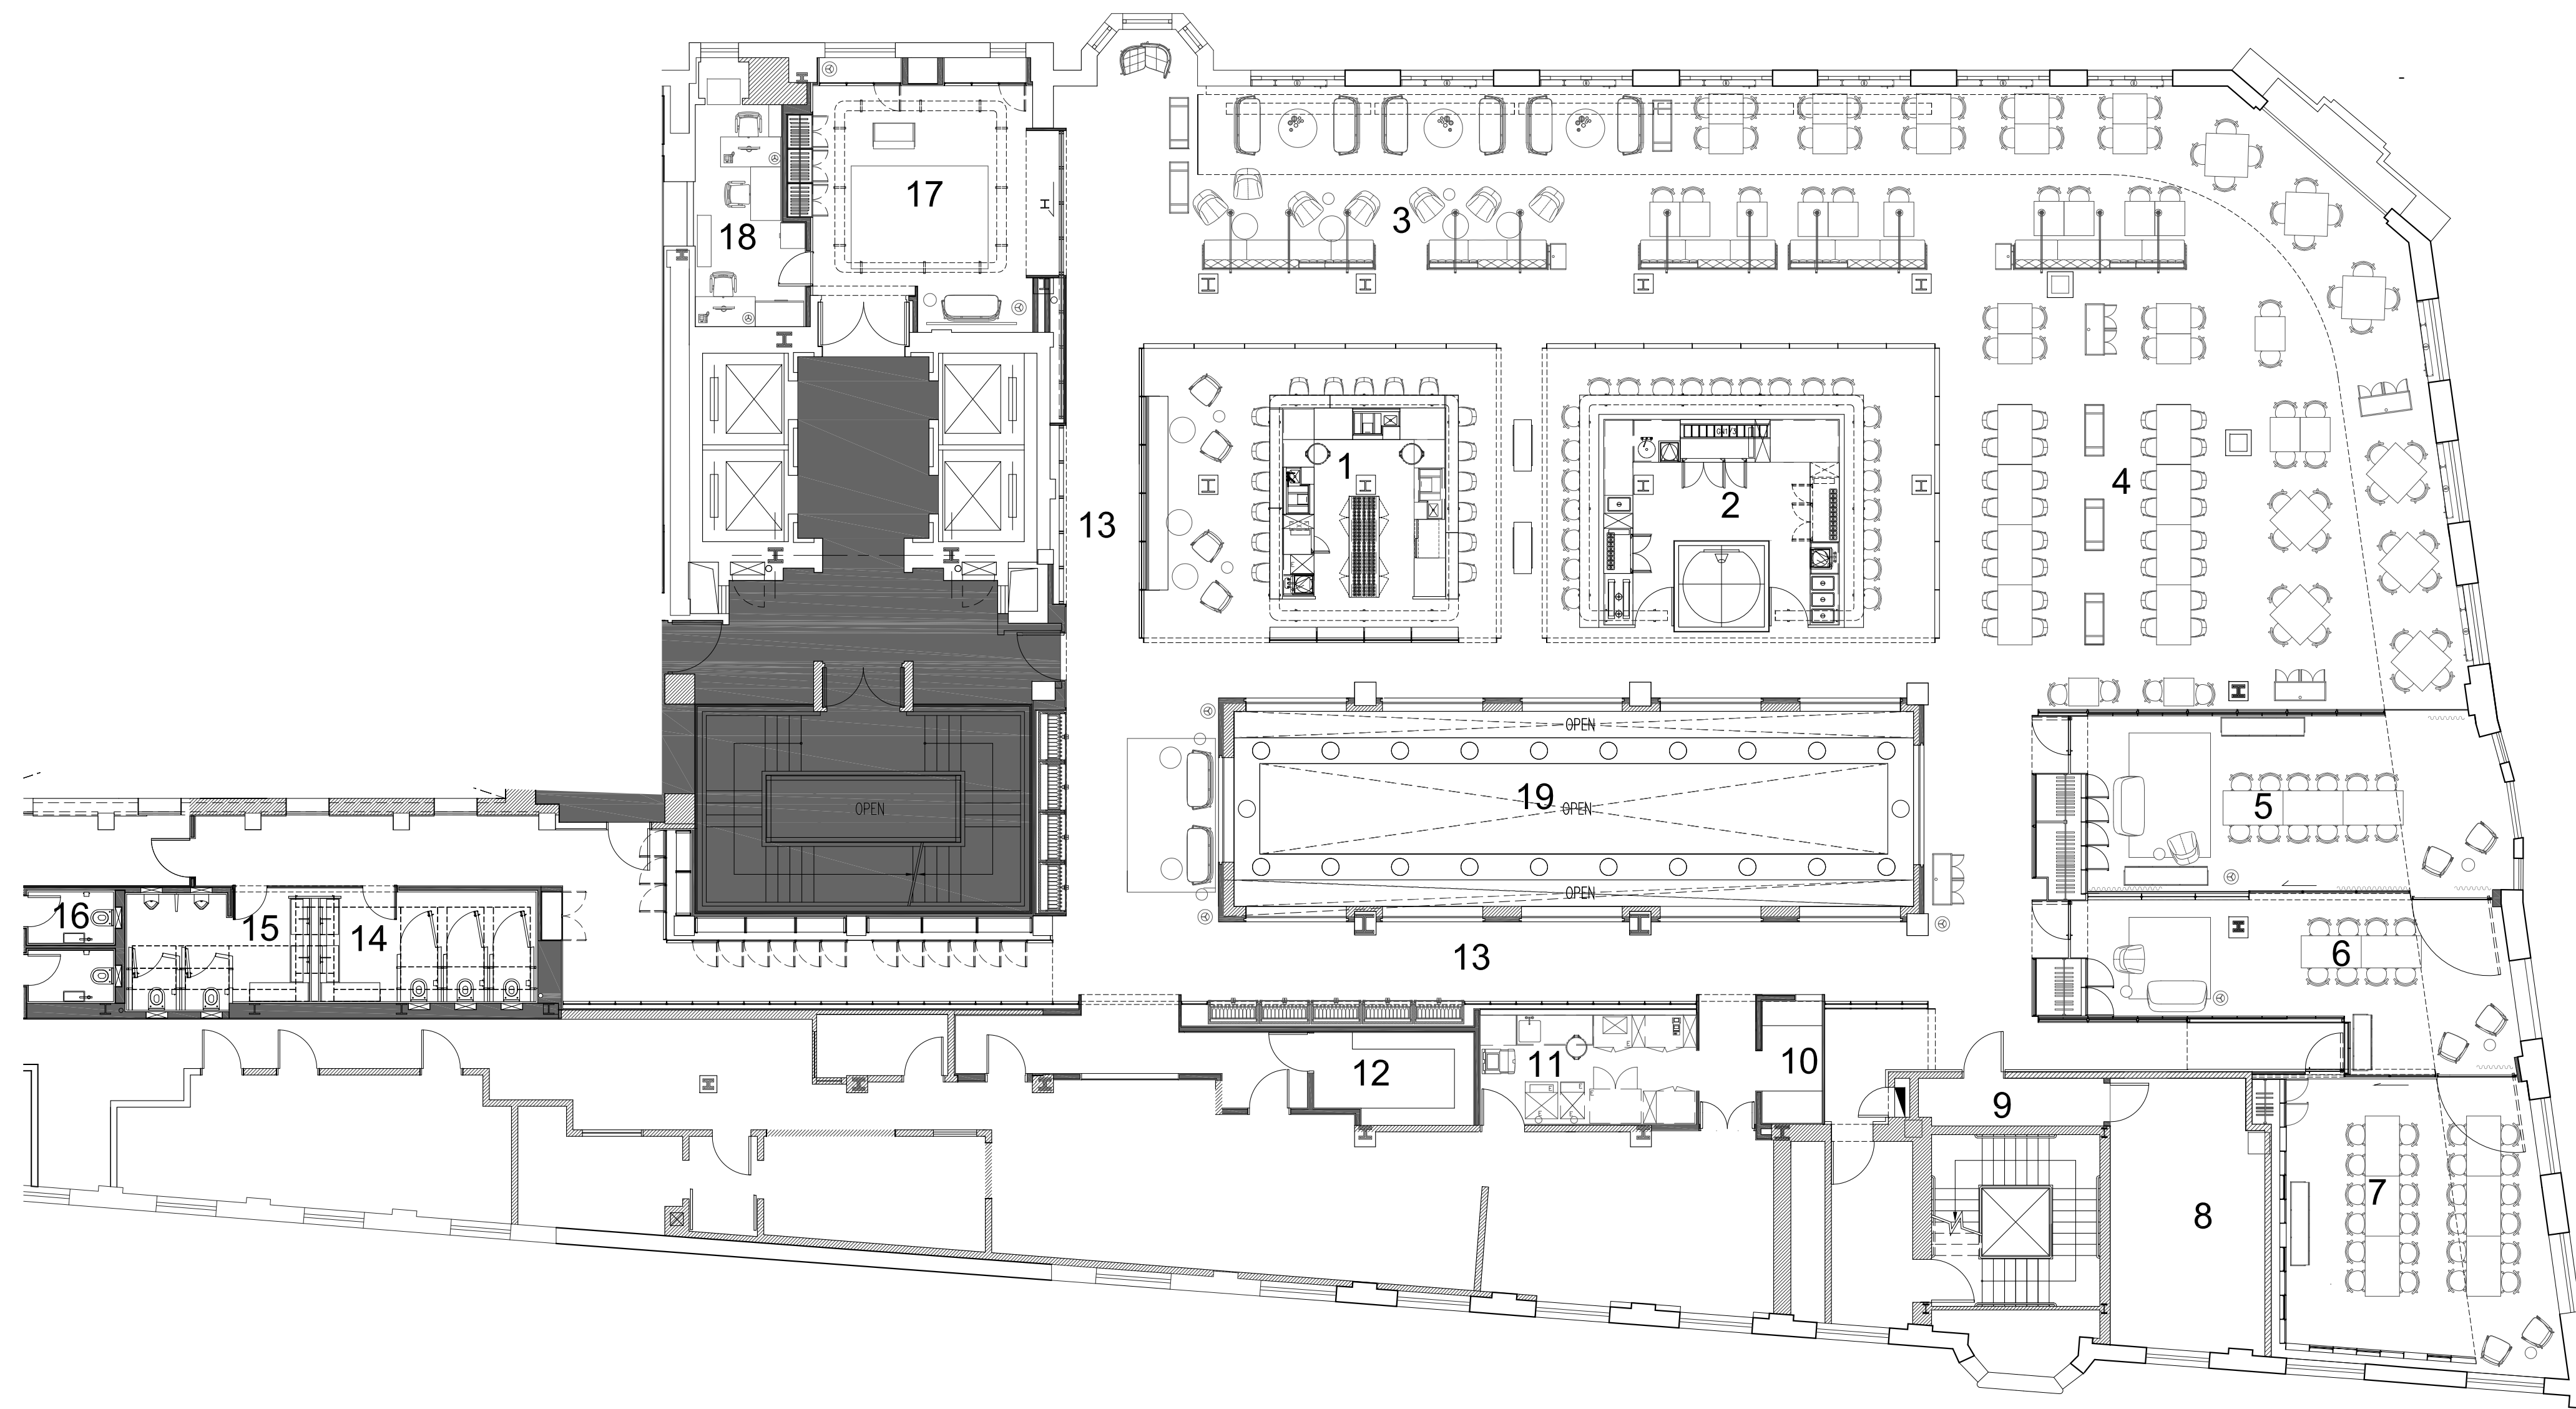

- 1 Bar
- 2 Pizza oven station
- 3 Lounge area
- 4 Public dining area
- 5 Private dining room 1
- 6 Private dining room 2
- 7 Private dining room 3
- 8 Exist.mep room
- 9 Exist.service room
- 10 Cashier / Pos
- 11 Service area
- 12 Storage
- 13 Display corridor
- 14 Female wc
- 15 Male wc
- 16 Staff wc
- 17 Reception / Vestibule
- 18 Office
- 19 Existing atrium