


Easterbrook House ...1203
 Easterbrook
 LOT 2 DP 390004 14991m2
 2 Deirdre Place
 Titirangi

Auckland
 13.02.14


PROP. GROUND FLOOR MAJOR100 @ A3

Construction Rev v

Refer to all written dimensions, do not scale off drawings.

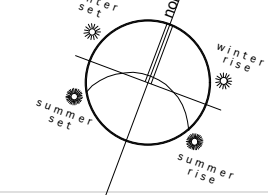

Minor Dwelling
 shown dashed

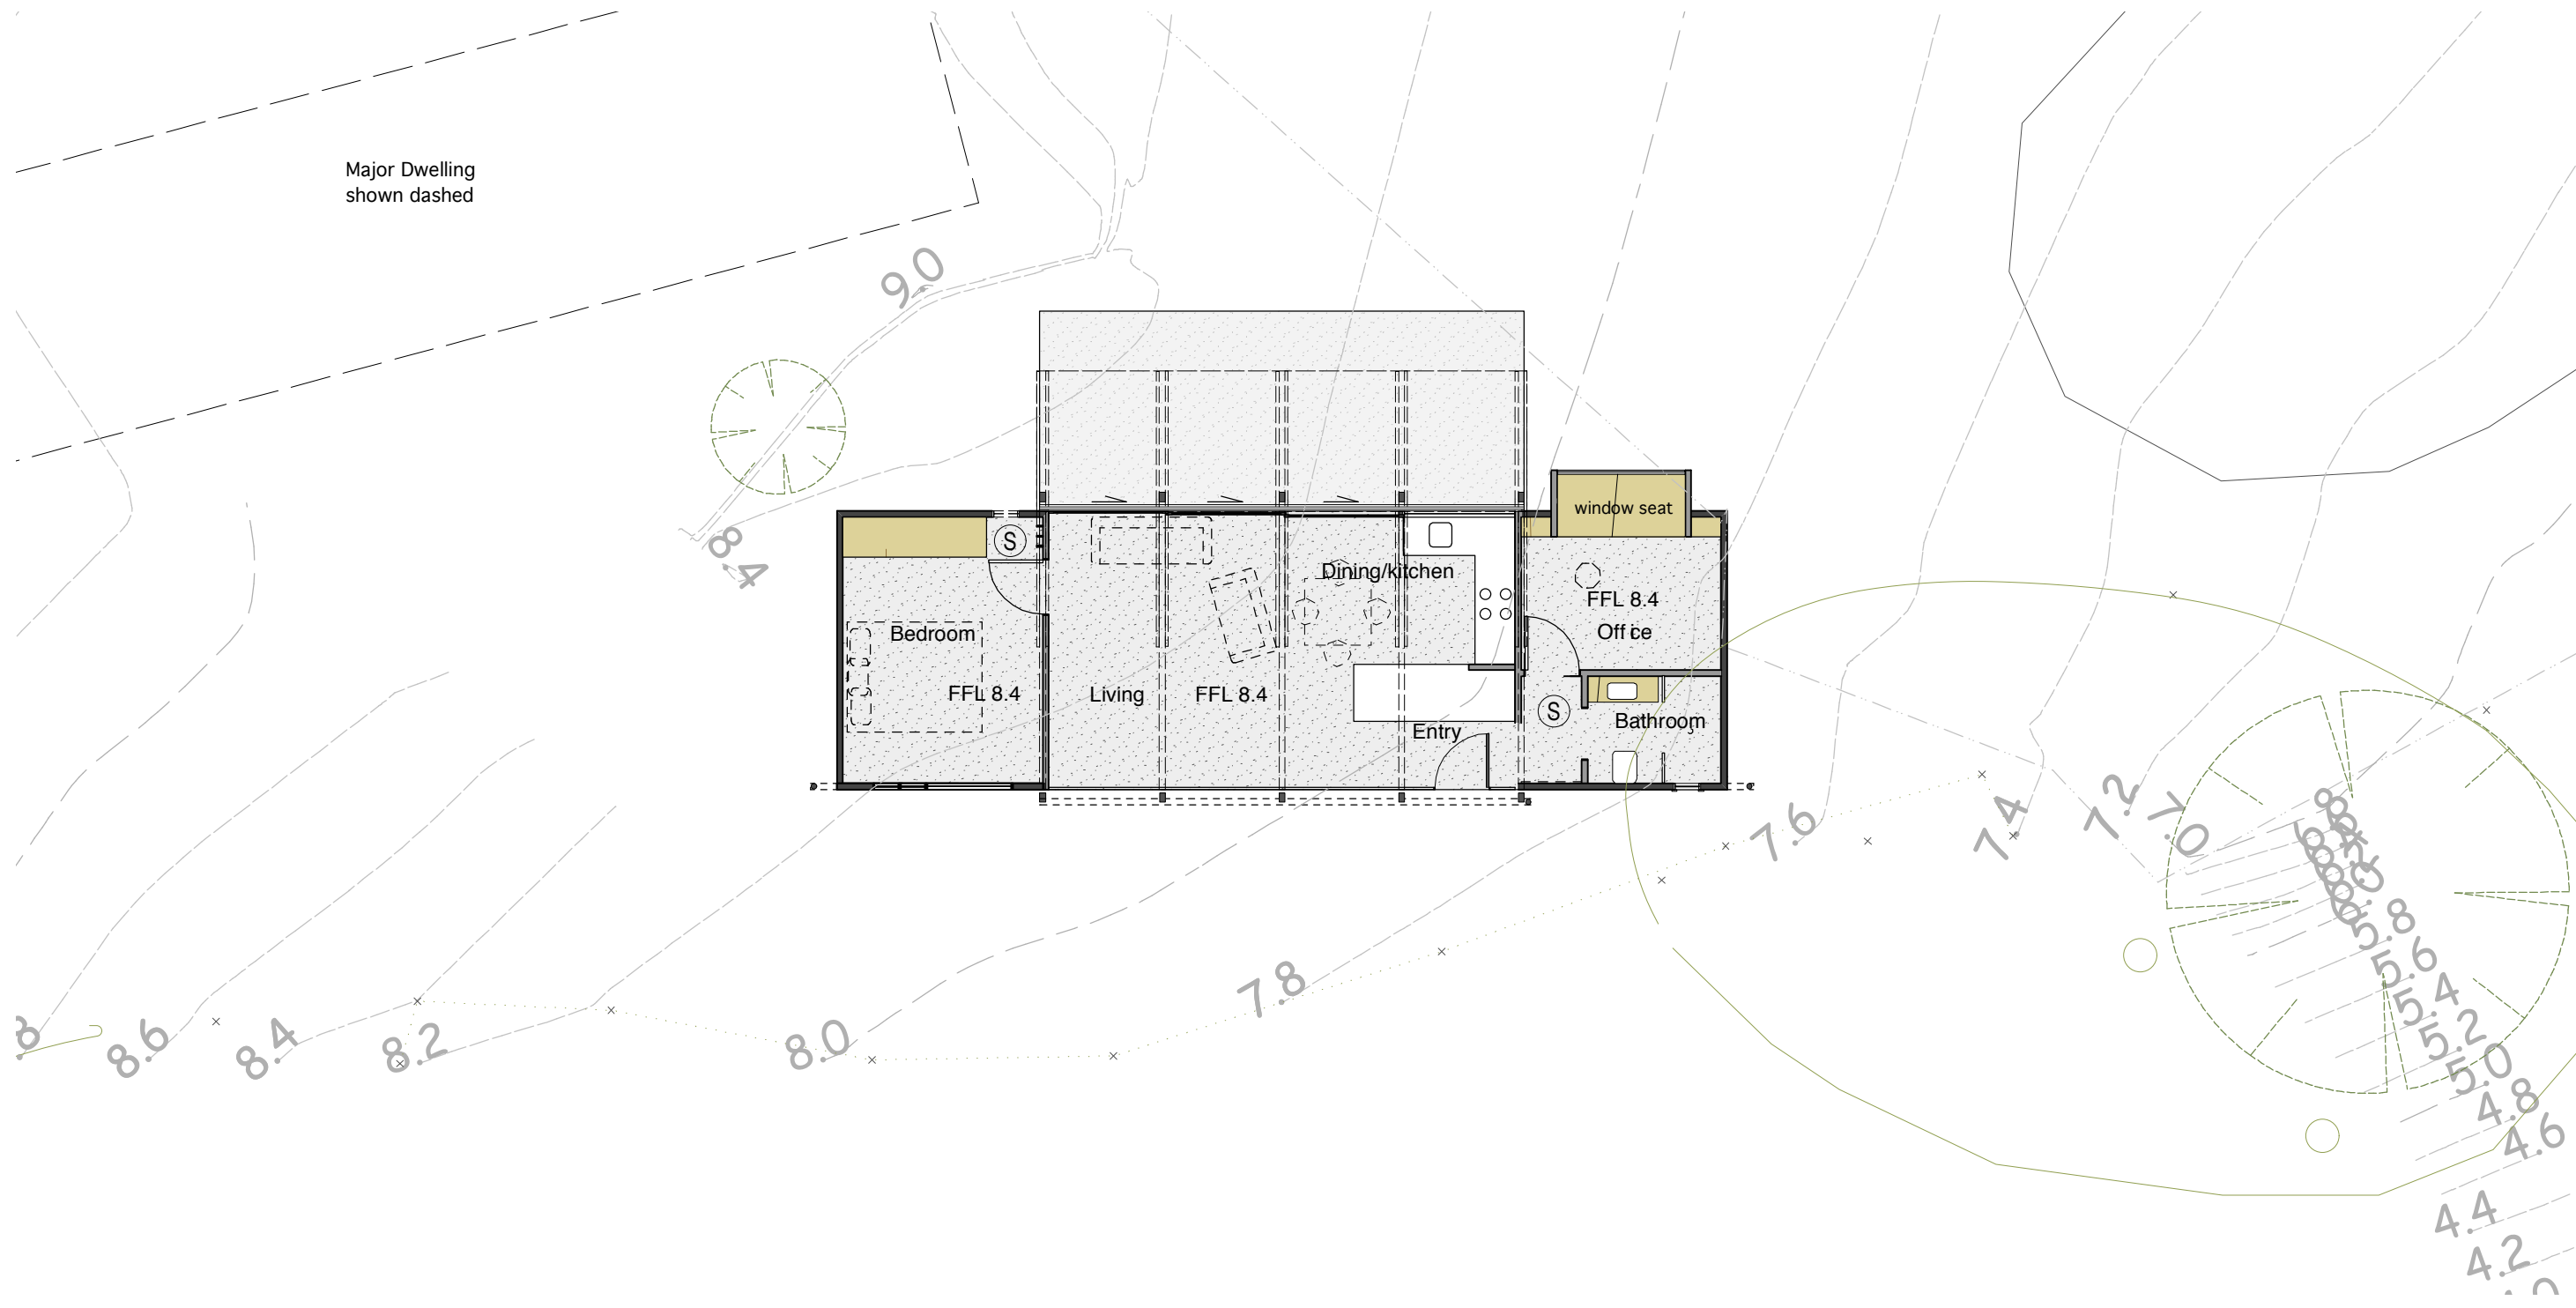


Easterbrook House ...1203
 Easterbrook
 LOT 2 DP 390004 14991m2
 2 Deirdre Place
 Titirangi

Auckland
 13.02.14

PROP. GROUND FLR MINOR 1:100 @ A3

Construction Rev vi

Refer to all written dimensions, do not scale off drawings.

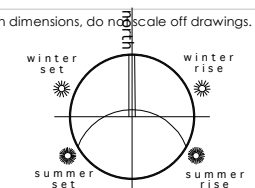

C2-02