



**Lower Level Plan**

- 1 art studio
- 2 fitness studio
- 3 mechanical
- 11 north meadow

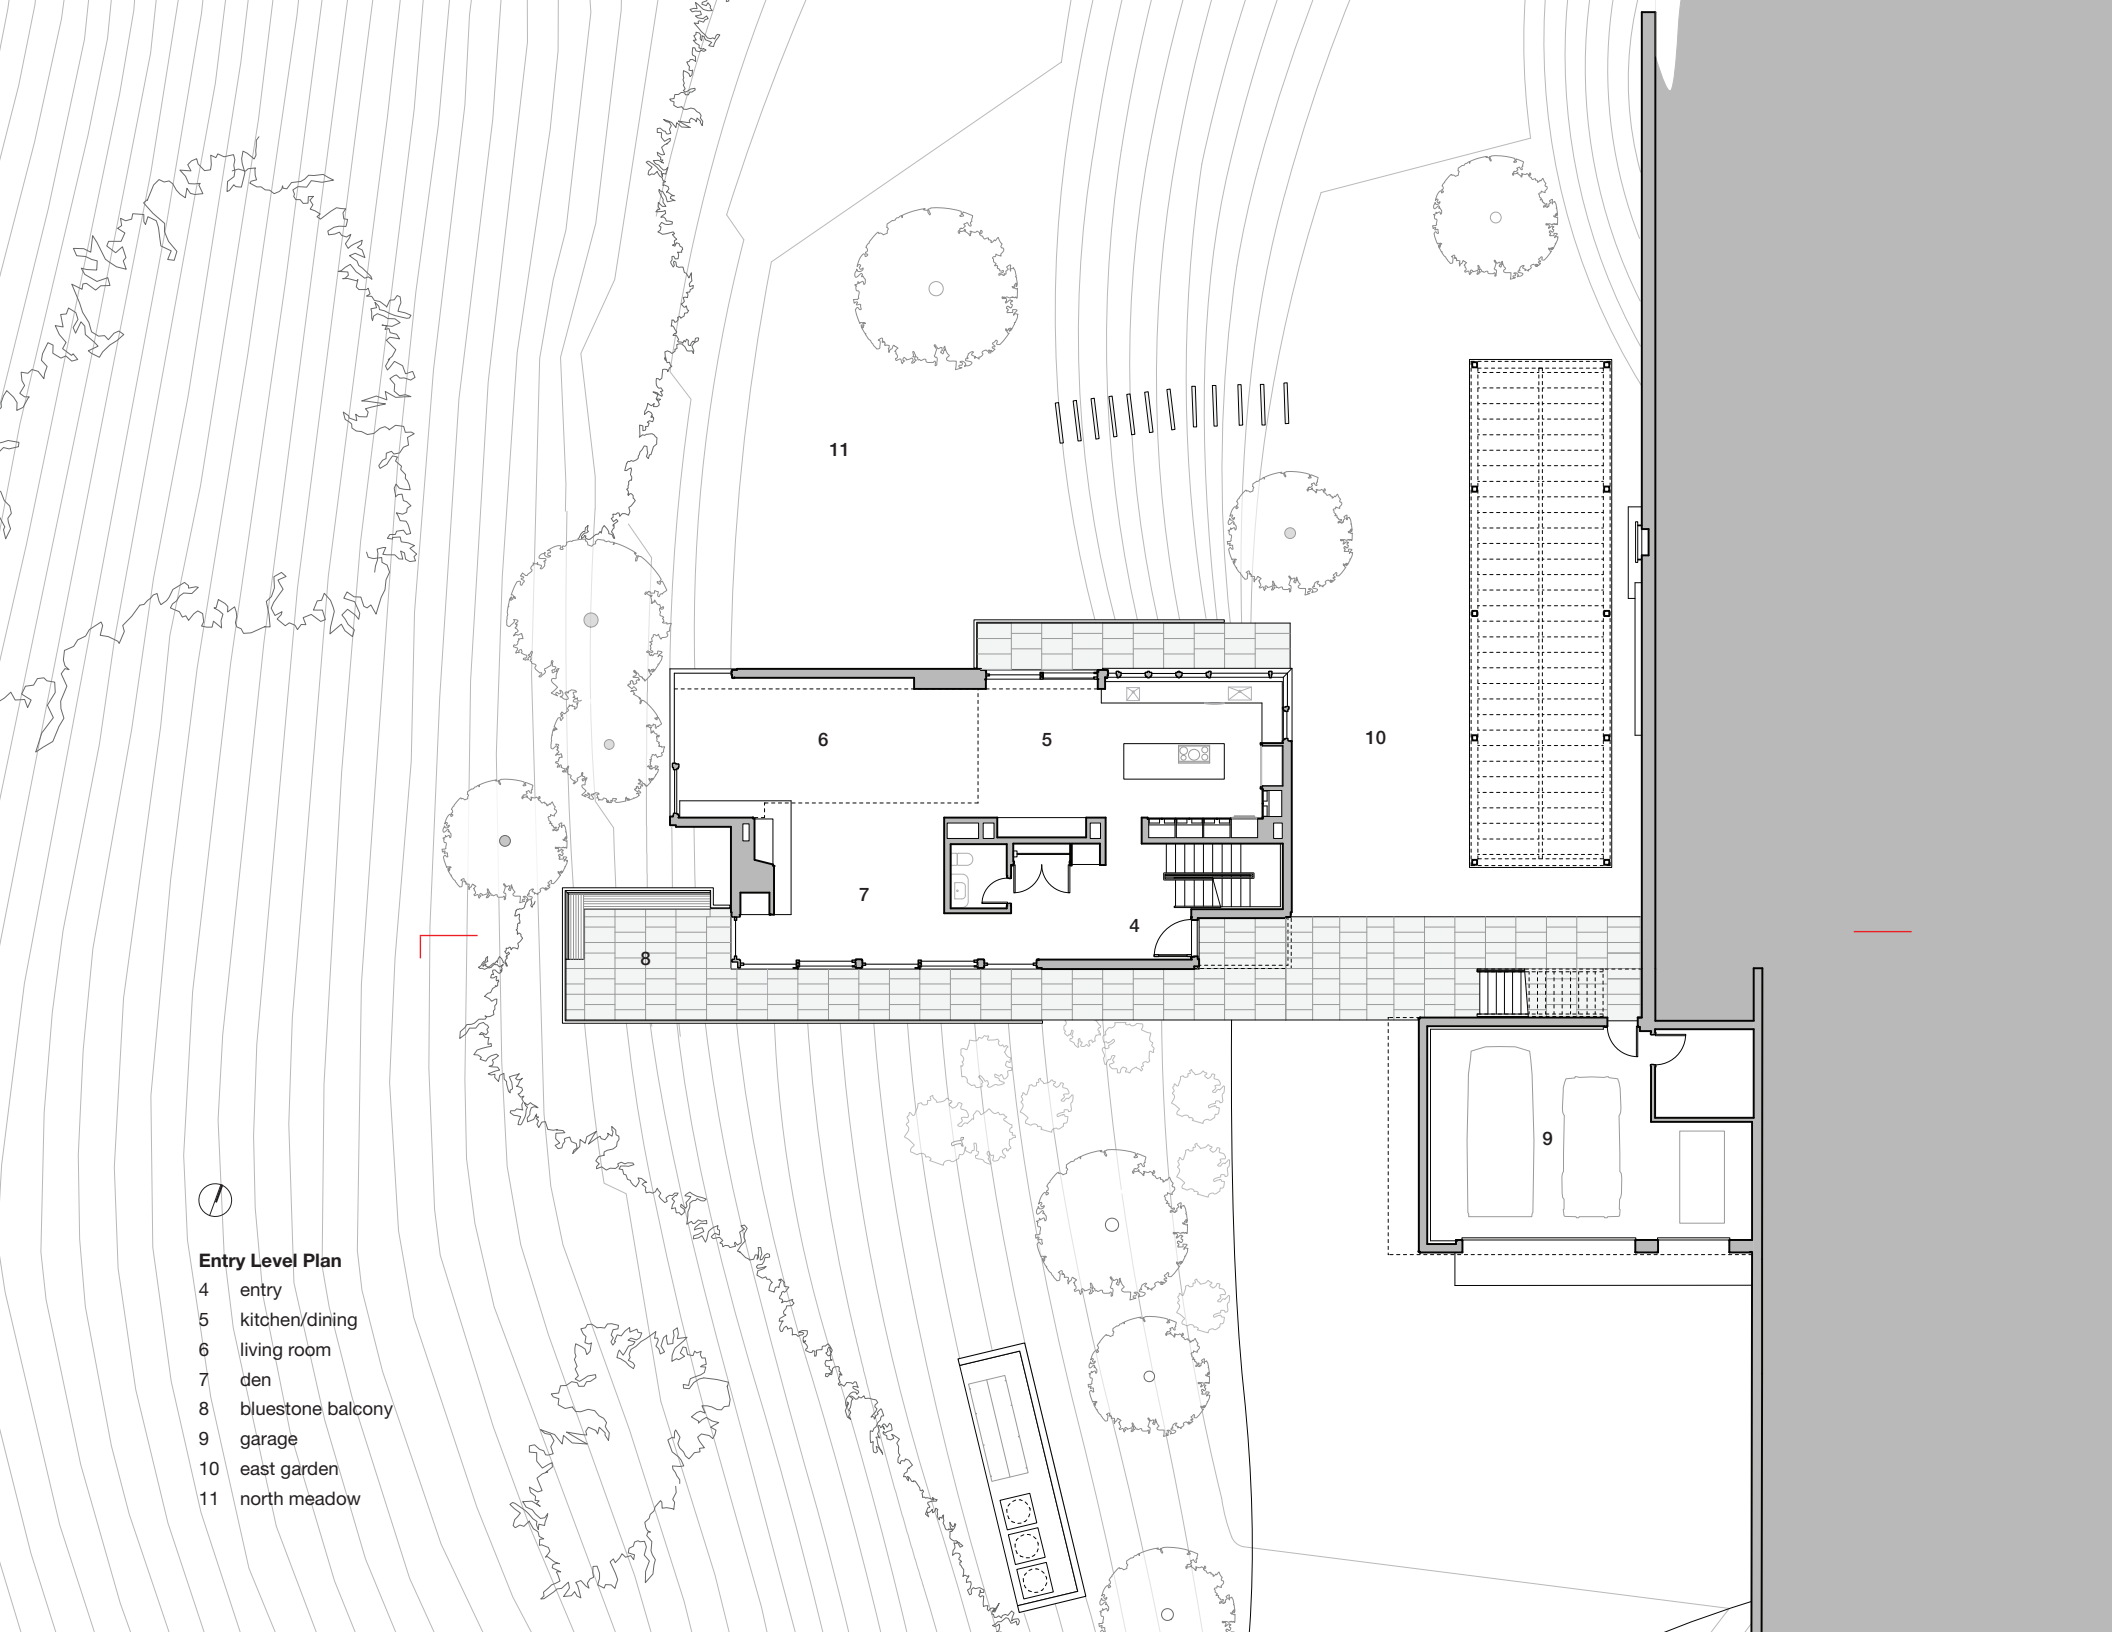

**Entry Level Plan**

- 4 entry
- 5 kitchen/dining
- 6 living room
- 7 den
- 8 bluestone balcony
- 9 garage
- 10 east garden
- 11 north meadow

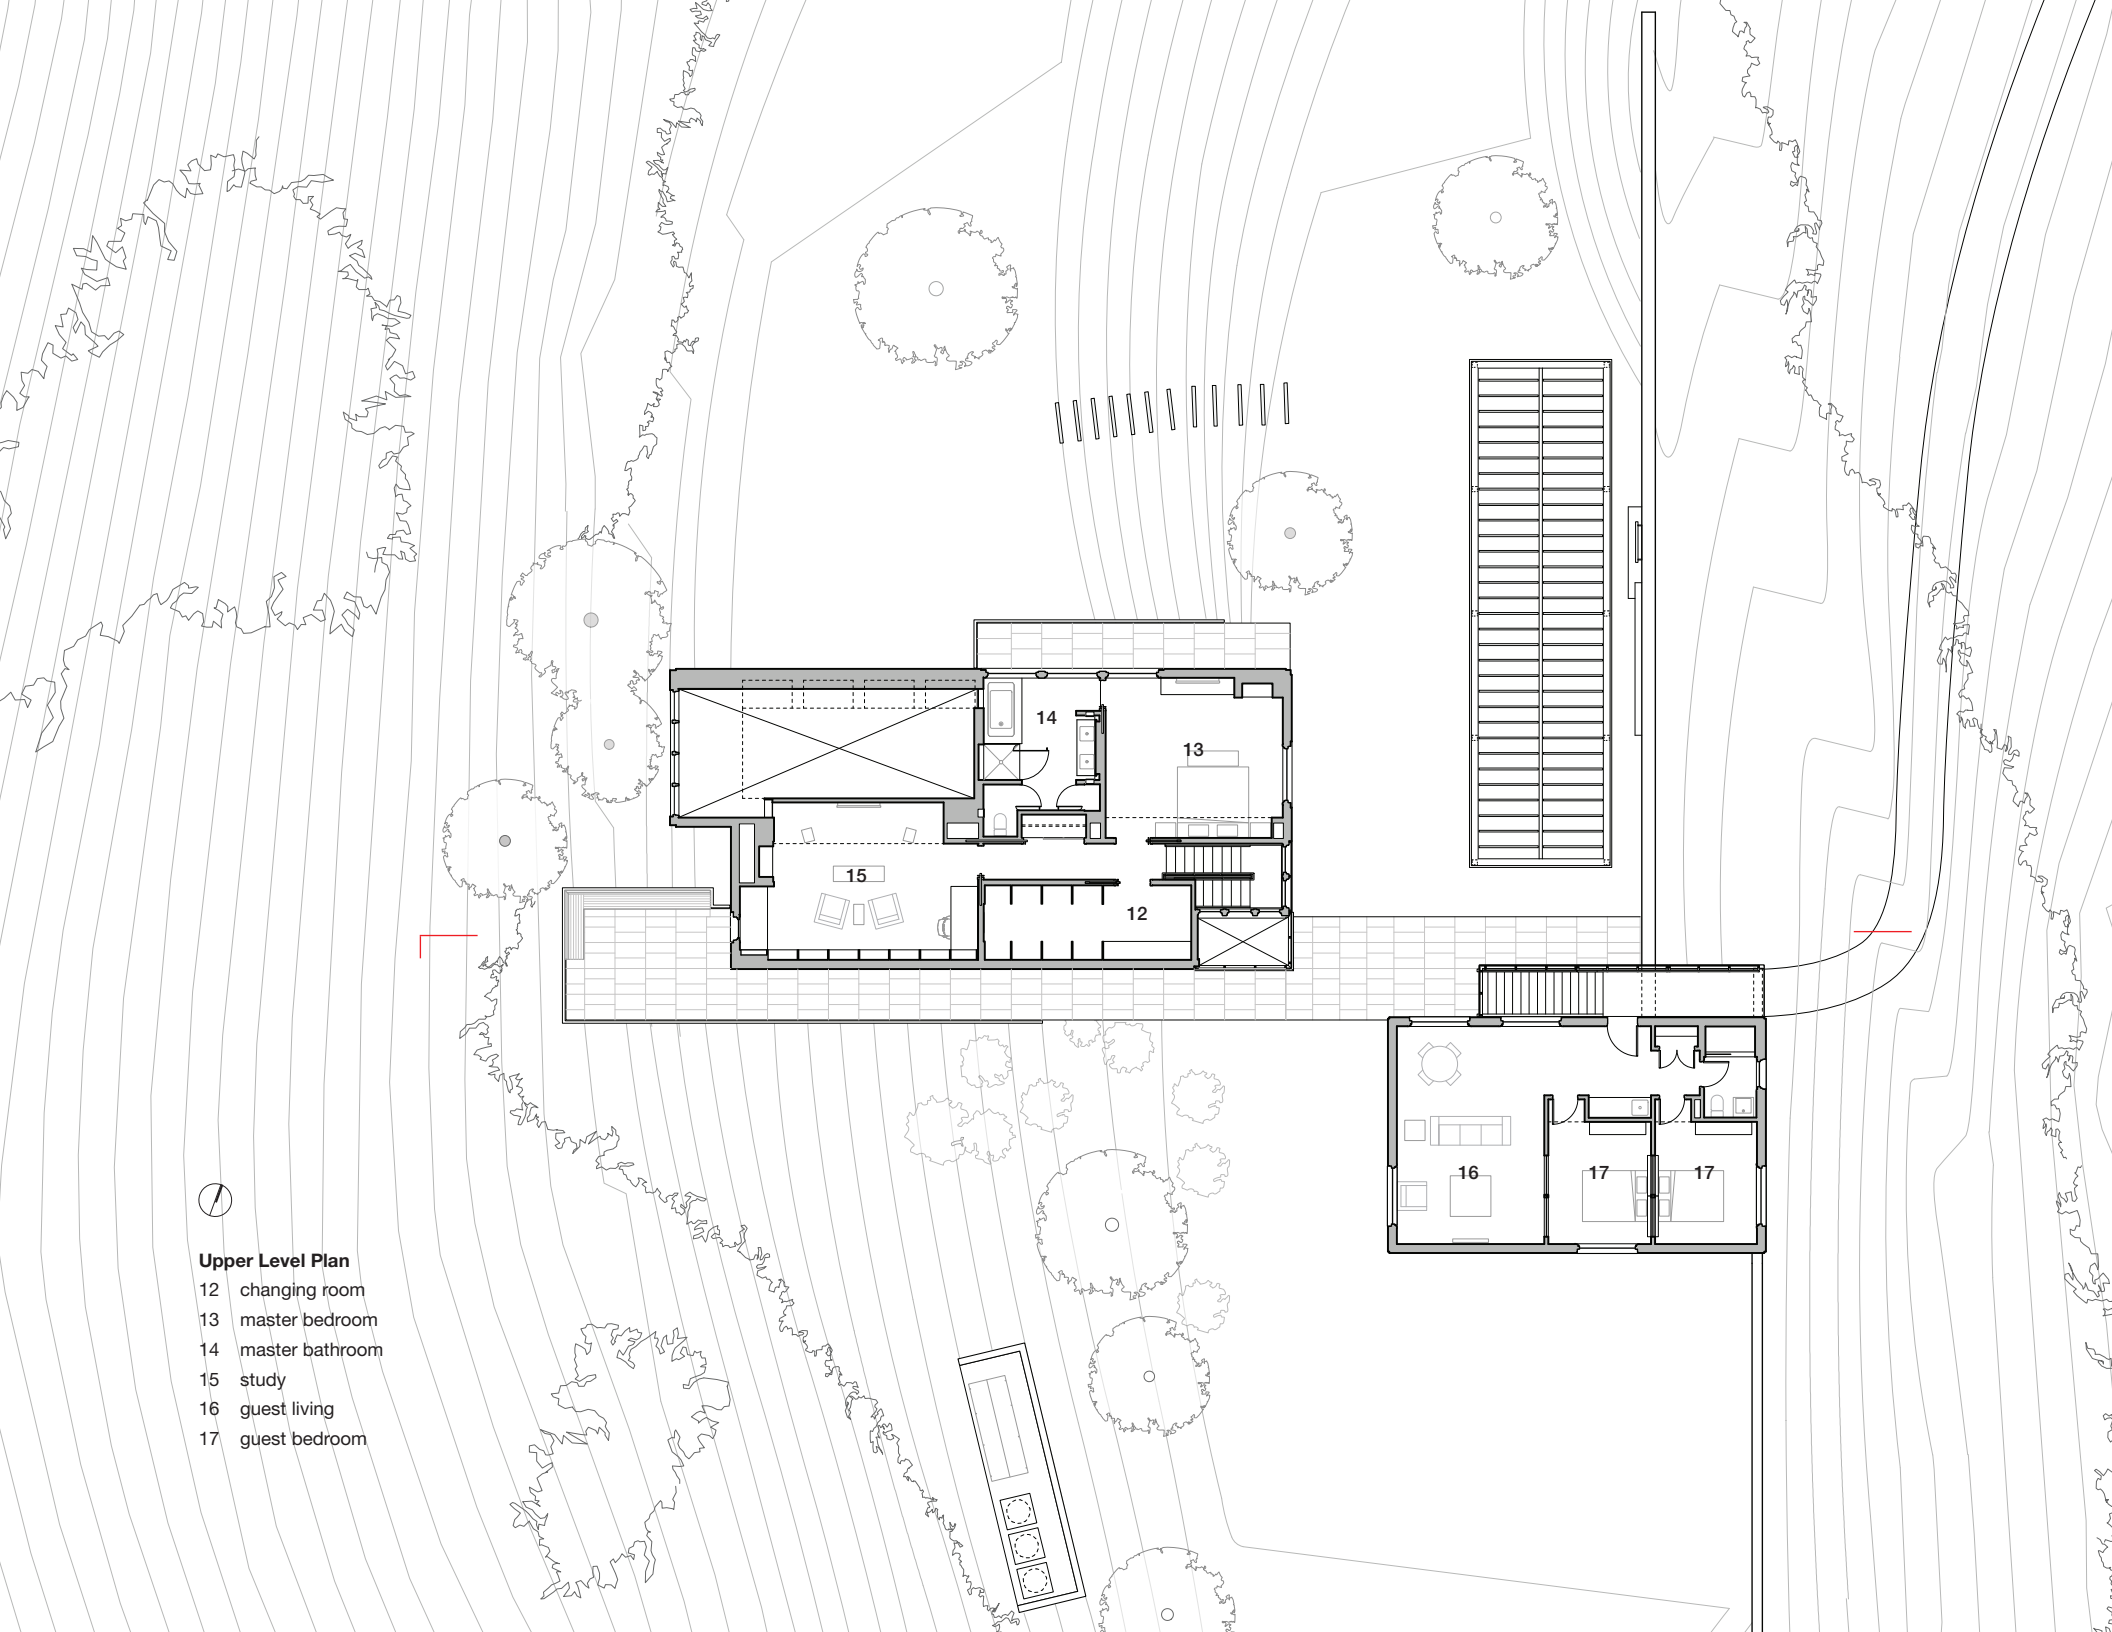

**Upper Level Plan**

- 12 changing room
- 13 master bedroom
- 14 master bathroom
- 15 study
- 16 guest living
- 17 guest bedroom