


FLOORS PLAN

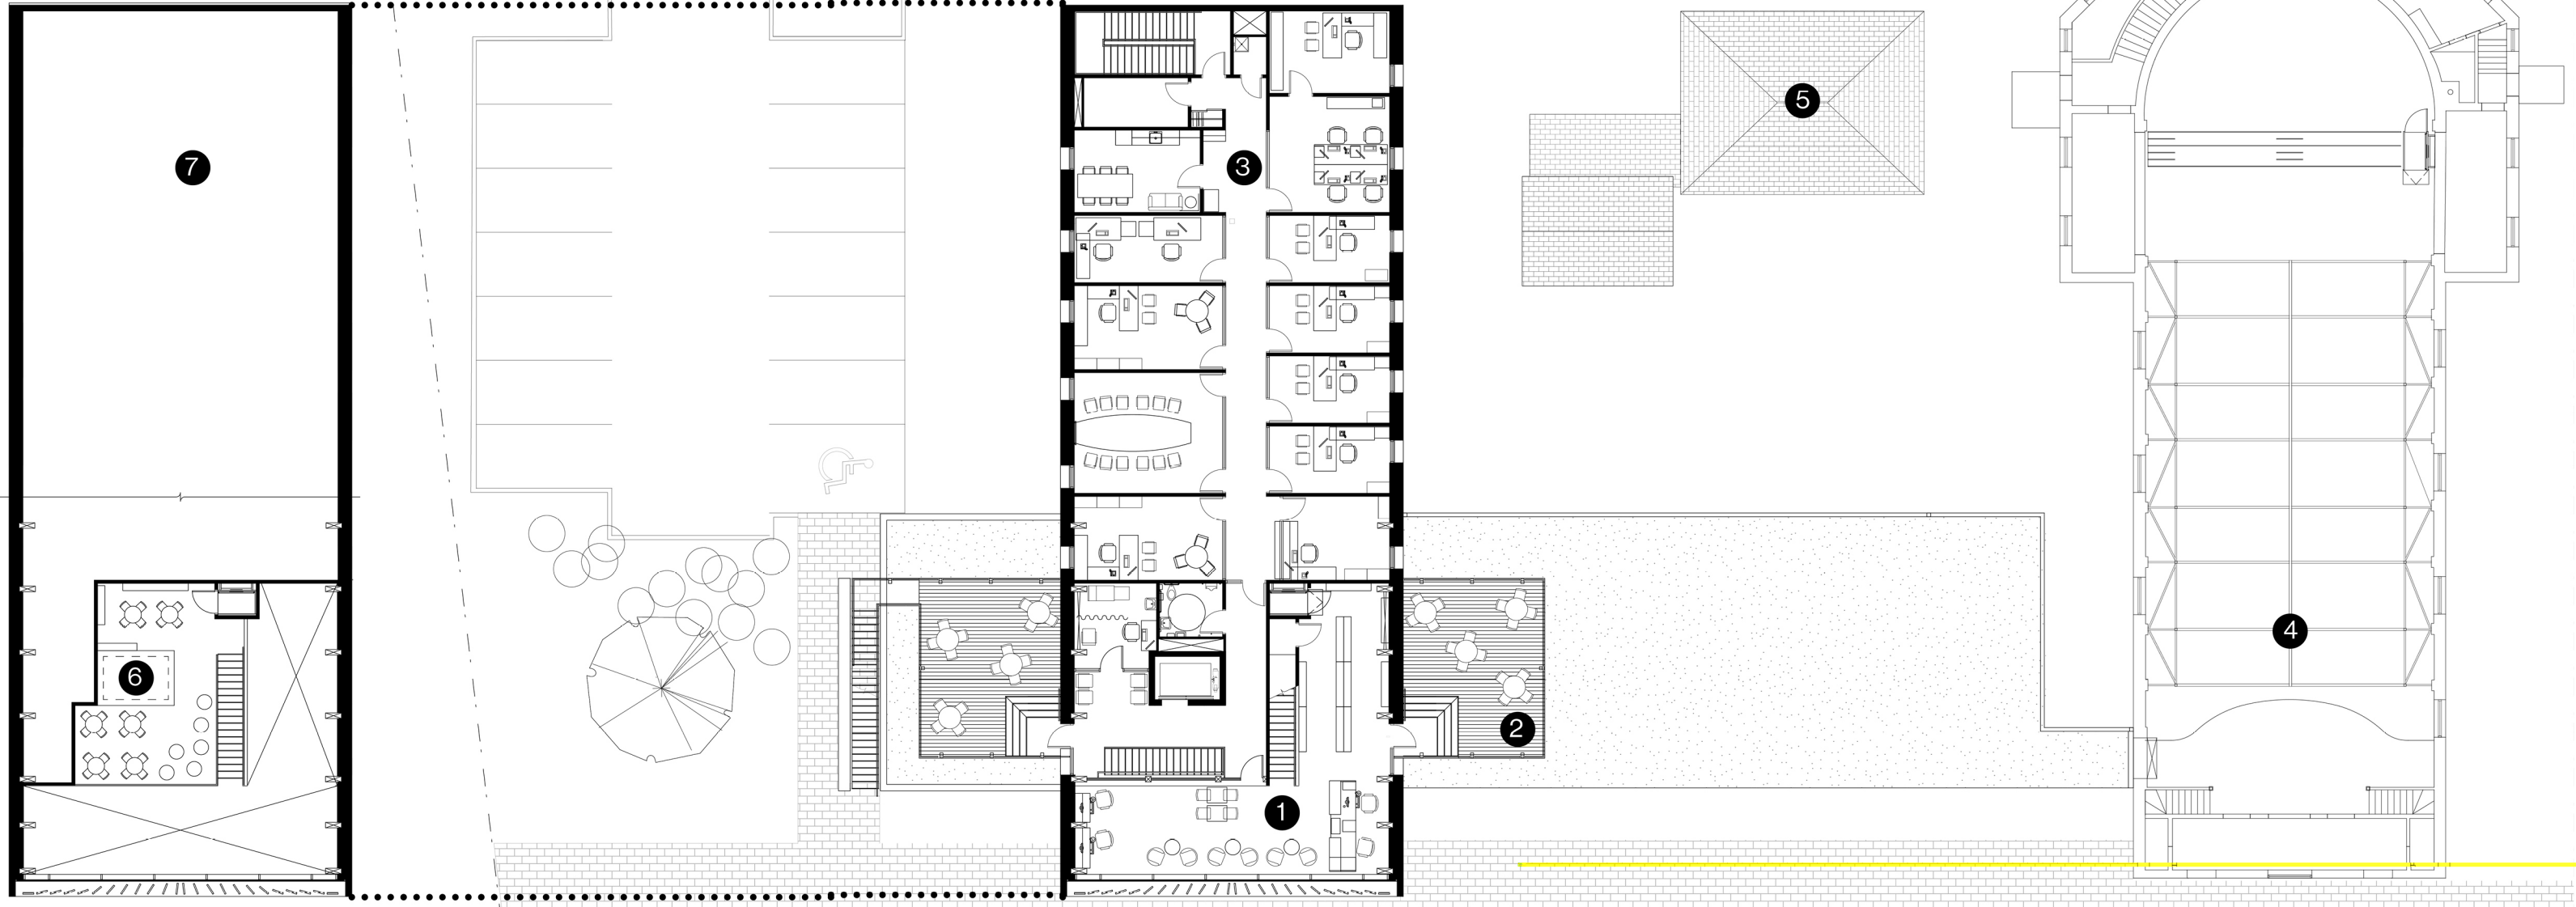

- 1** Library
- 2** Roof terraces (2)
- 3** Municipal offices
- 4** Musée Louis-Hémon
- 5** Maison Samuel-Bédard
- 6** Mezzanine
- 7** Attic