




Detail PV03
indication in Section (CA11)

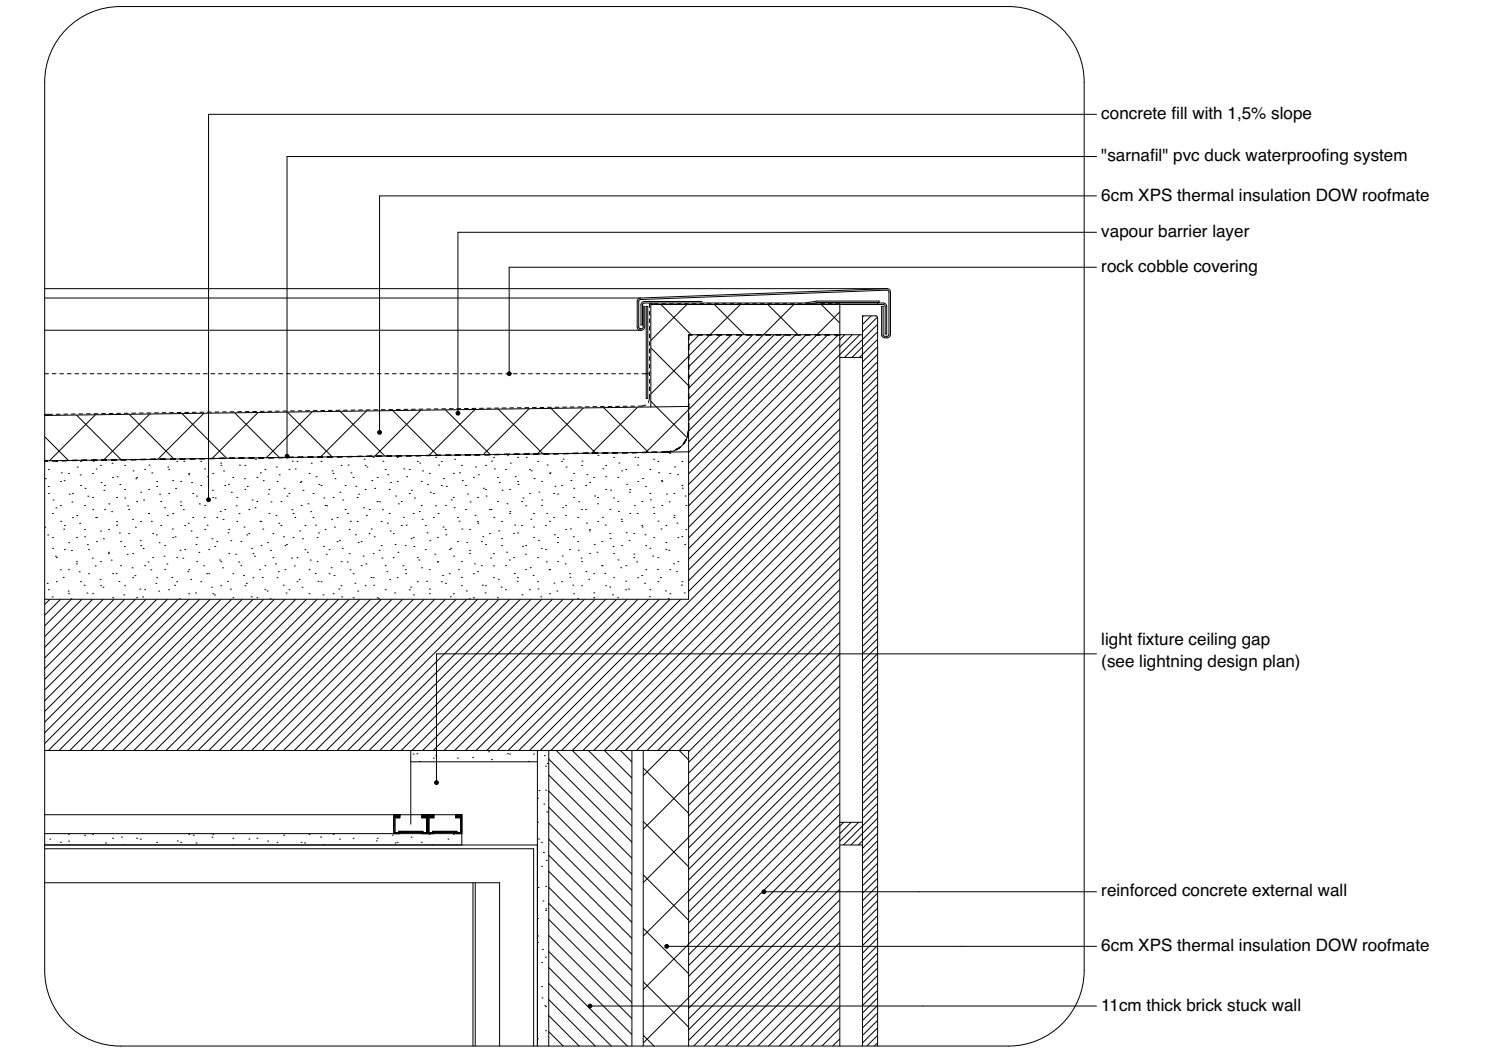


Detail PV05
indication in Section (CA11)

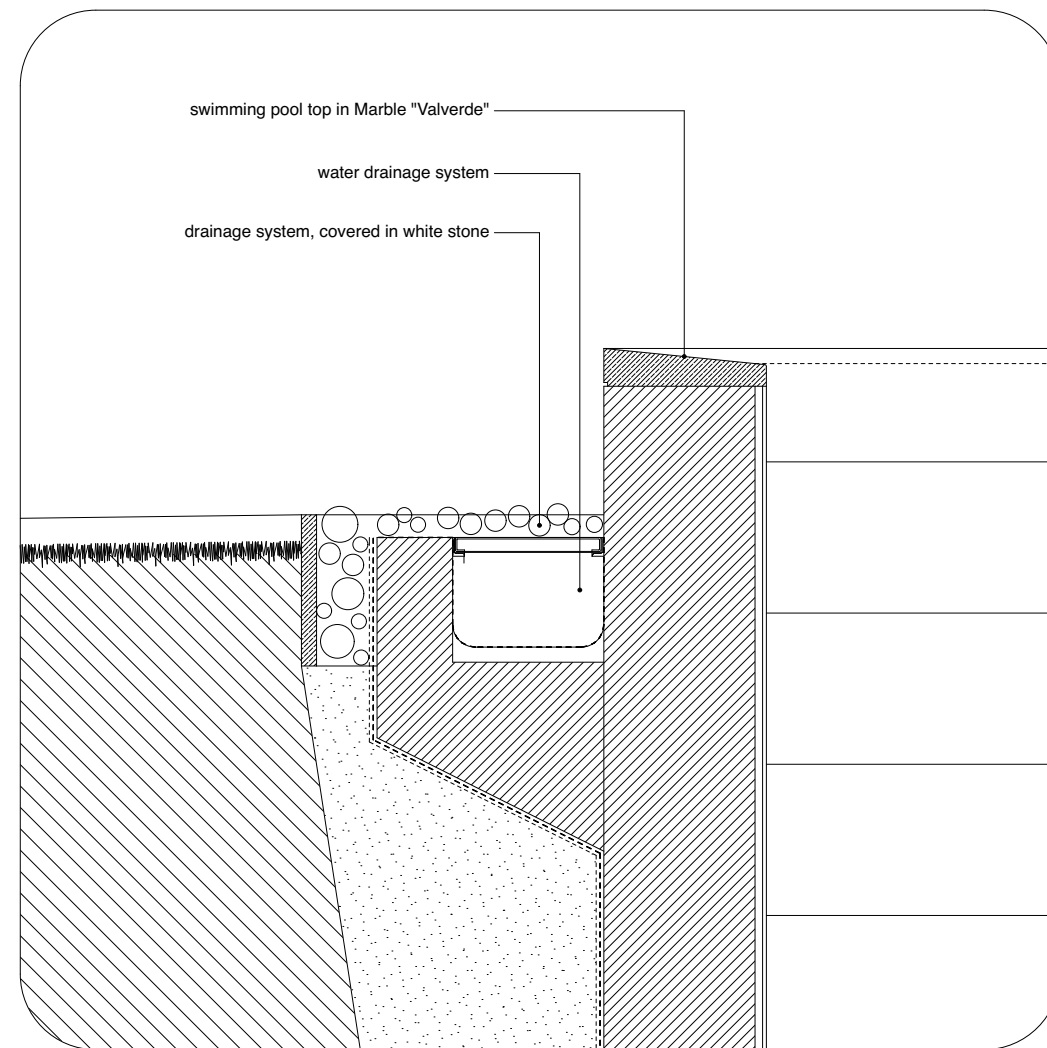


Detail PV01
indication in Section CA11

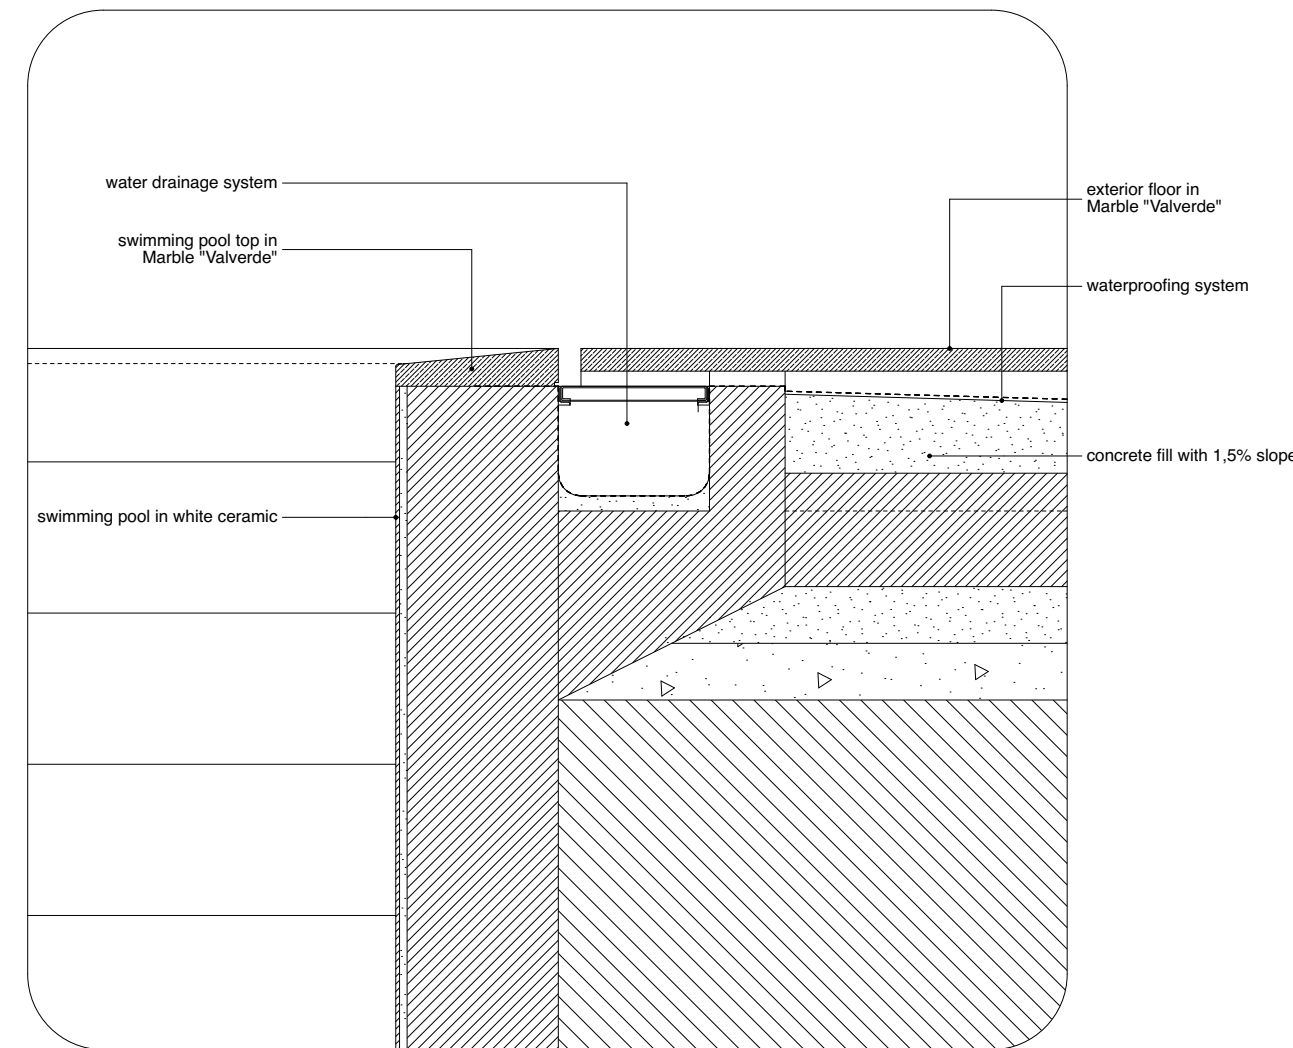

Detail PV02
indication in Section CA11

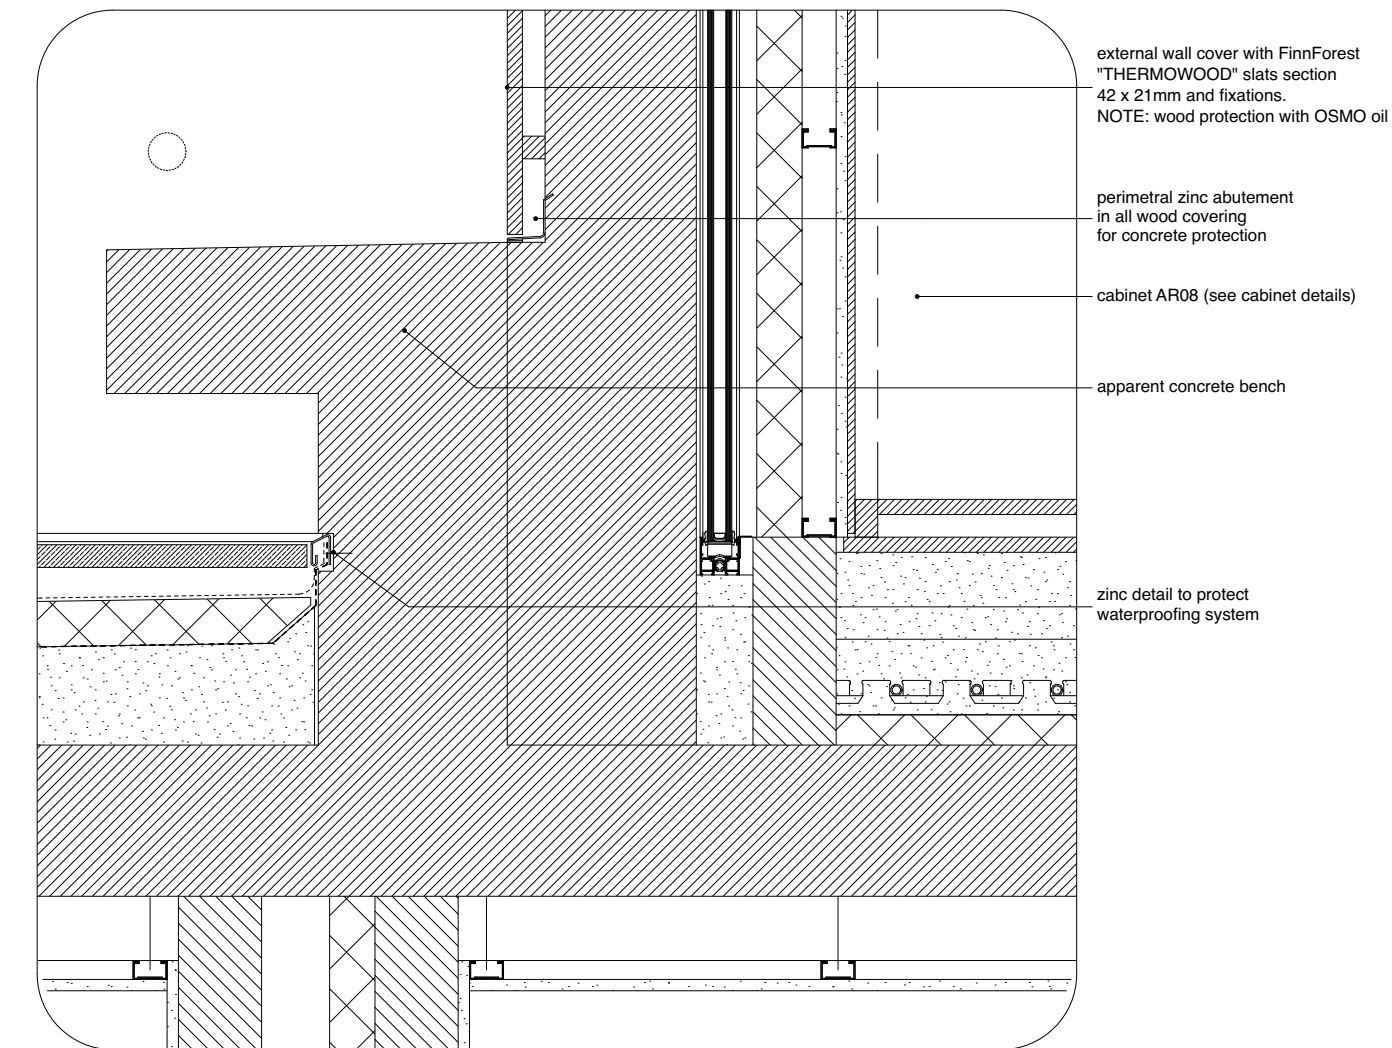

Detail PV04
indication in Section (CA11)

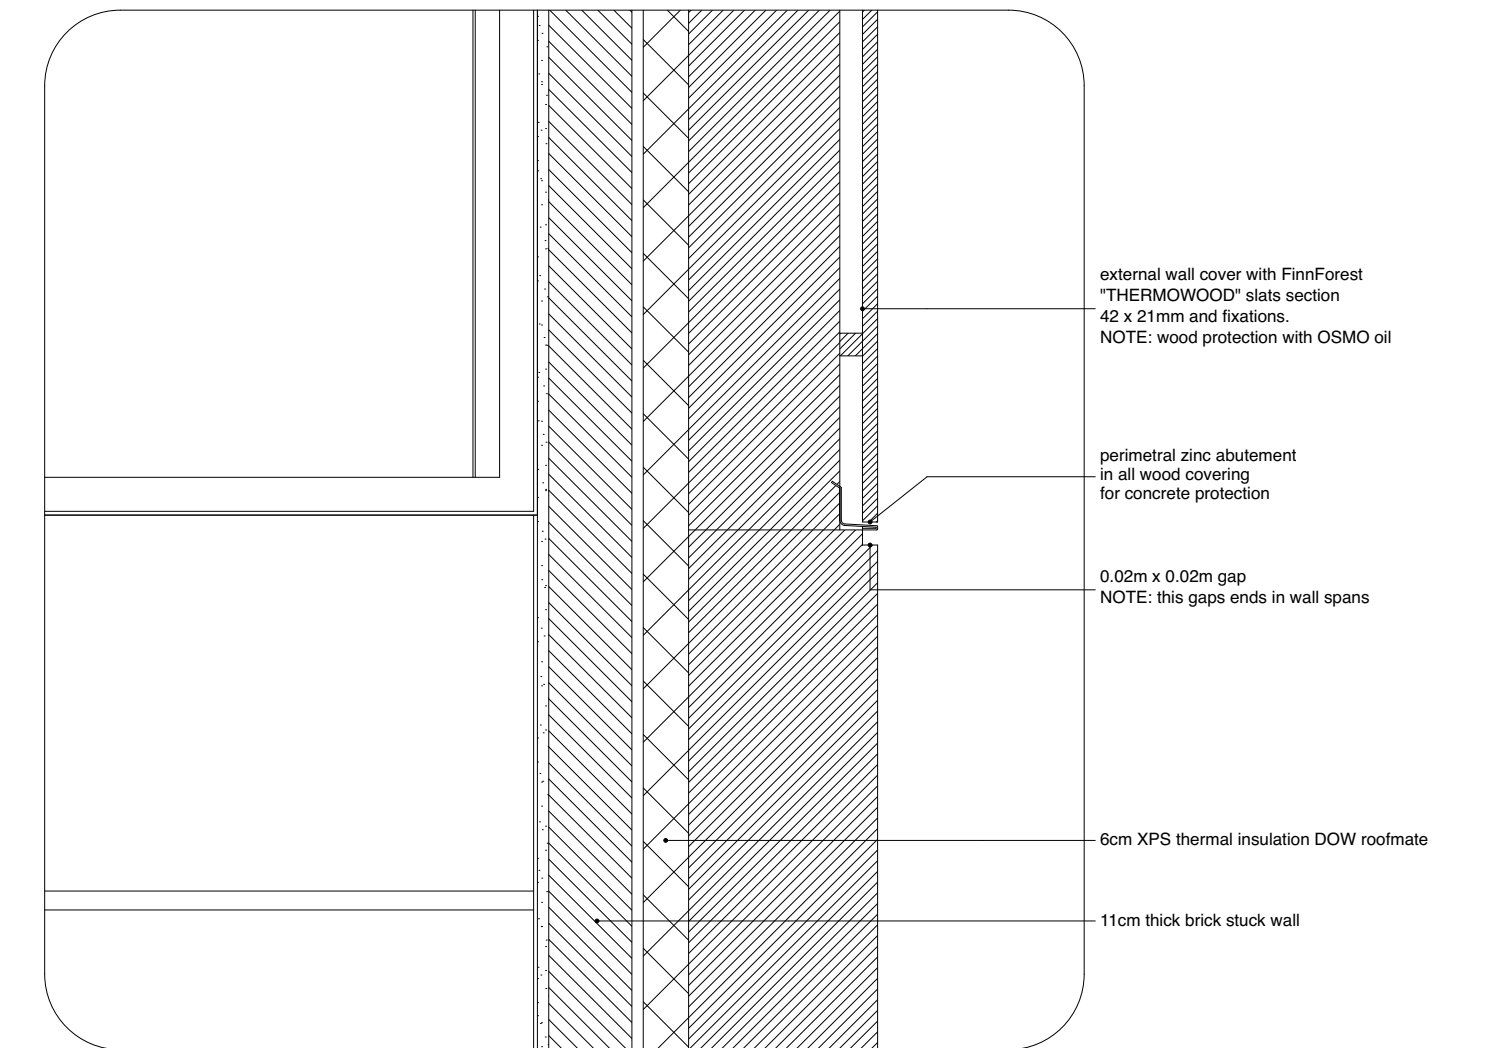

Detail PV06
indication in Section (CA11)