



- | | |
|-----------------|------------------|
| 1 ENTRANCE | 16 LIVING |
| 2 SHOP HALL | 17 MAD |
| 3 RECEPTION | 18 SERVICE |
| 4 GOLDSMITH | 19 POOL |
| 5 MAIN OFFICE | 20 TRADE |
| 6 MANAGER | 21 OFFICE |
| 7 SAFE | 22 GOLD LAB |
| 8 TRADE-WAITING | 23 MUSIC-GAME |
| 9 HALL | 24 STORAGE |
| 10 PARKING | 25 BEDROOM |
| 11 WC | 26 CLOSET |
| 12 PANTRY | 27 TERRACE |
| 13 LIFT | 28 LIBRARY |
| 14 KITCHEN | 29 TERRACE |
| 15 DINING | 30 MULTI PURPOSE |

FIRST FLOOR PLAN

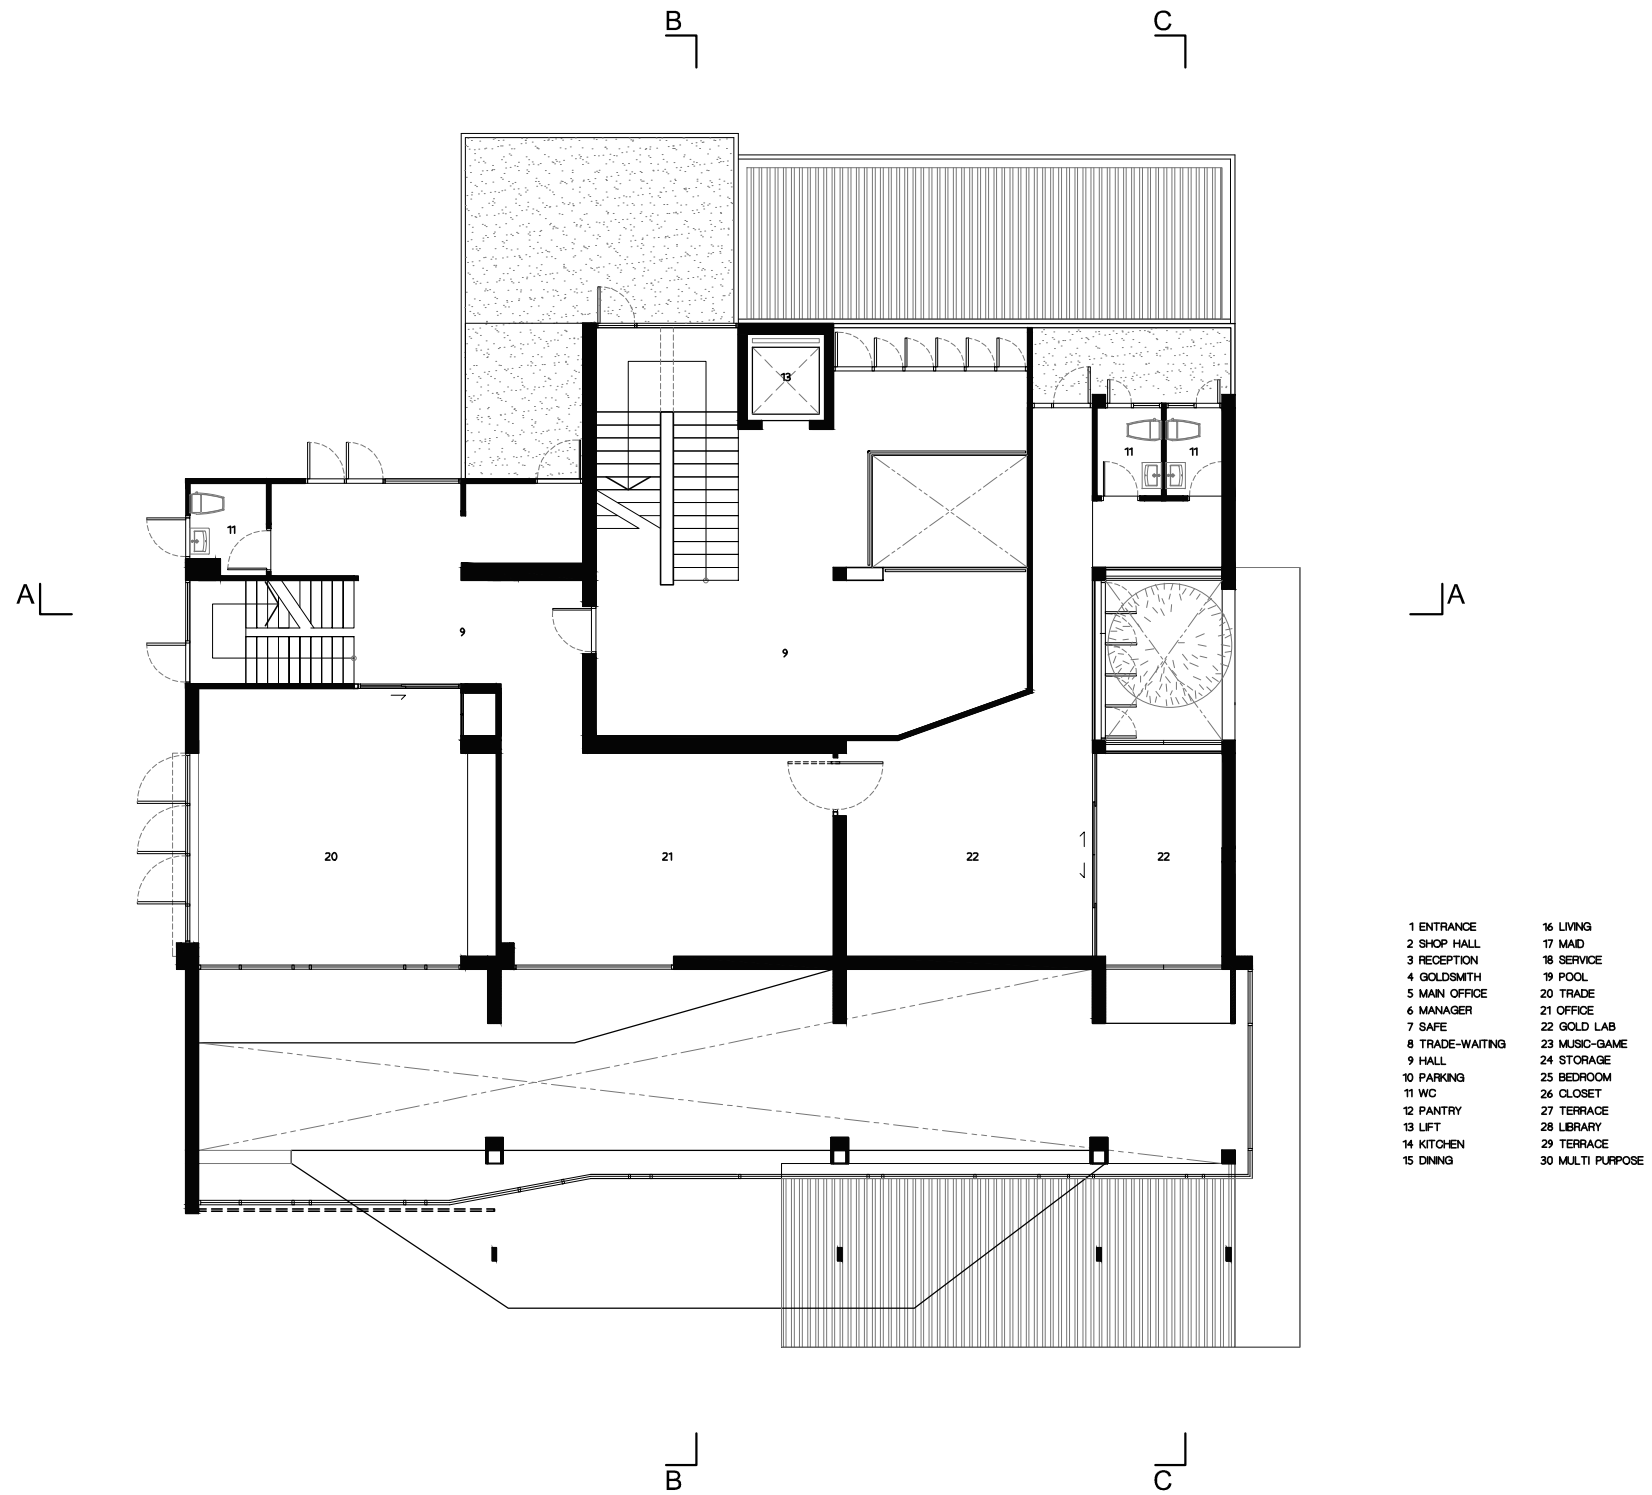


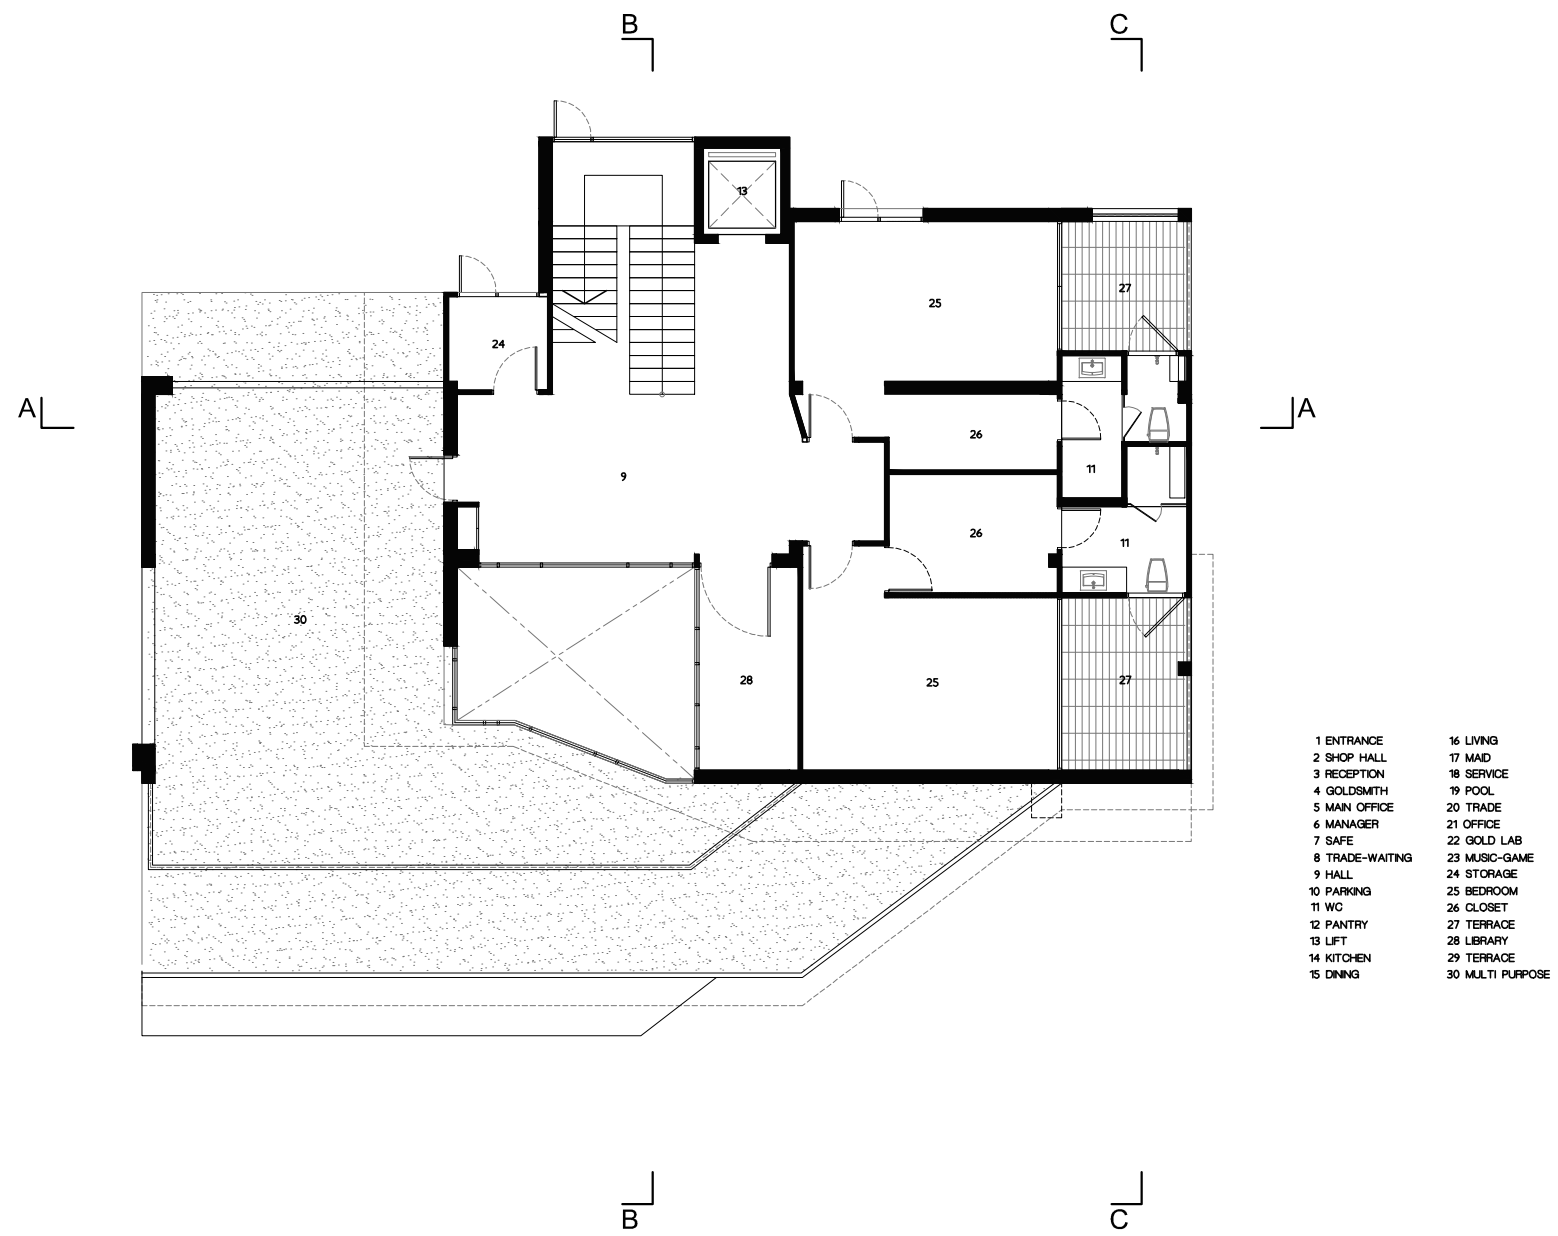
- | | |
|-----------------|------------------|
| 1 ENTRANCE | 16 LIVING |
| 2 SHOP HALL | 17 MAID |
| 3 RECEPTION | 18 SERVICE |
| 4 GOLDSMITH | 19 POOL |
| 5 MAIN OFFICE | 20 TRADE |
| 6 MANAGER | 21 OFFICE |
| 7 SAFE | 22 GOLD LAB |
| 8 TRADE-WAITING | 23 MUSIC-GAME |
| 9 HALL | 24 STORAGE |
| 10 PARKING | 25 BEDROOM |
| 11 WC | 26 CLOSET |
| 12 PANTRY | 27 TERRACE |
| 13 LIFT | 28 LIBRARY |
| 14 KITCHEN | 29 TERRACE |
| 15 DINING | 30 MULTI PURPOSE |

SECOND FLOOR PLAN

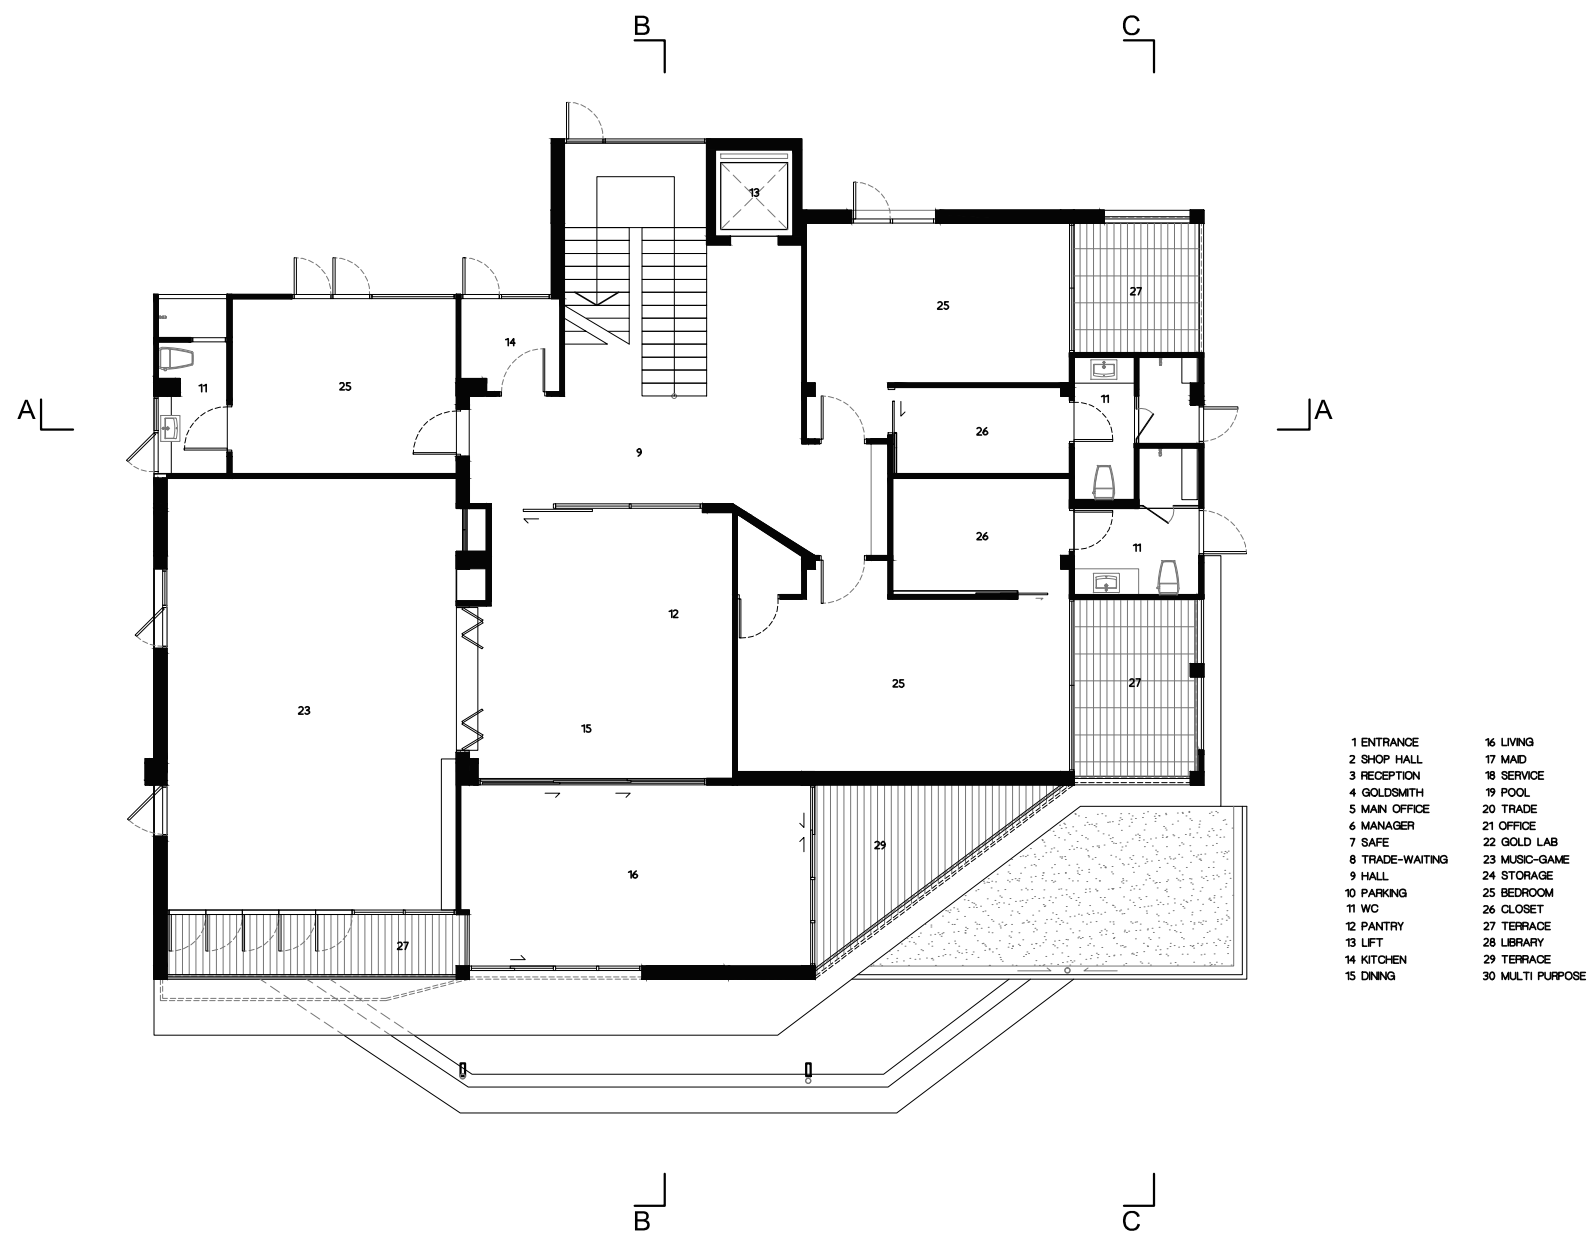


- | | |
|-----------------|------------------|
| 1 ENTRANCE | 16 LIVING |
| 2 SHOP HALL | 17 MAID |
| 3 RECEPTION | 18 SERVICE |
| 4 GOLDSMITH | 19 POOL |
| 5 MAN OFFICE | 20 TRADE |
| 6 MANAGER | 21 OFFICE |
| 7 SAFE | 22 GOLD LAB |
| 8 TRADE-WAITING | 23 MUSIC-GAME |
| 9 HALL | 24 STORAGE |
| 10 PARKING | 25 BEDROOM |
| 11 WC | 26 CLOSET |
| 12 PANTRY | 27 TERRACE |
| 13 LIFT | 28 LIBRARY |
| 14 KITCHEN | 29 TERRACE |
| 15 DINING | 30 MULTI PURPOSE |


 THIRD FLOOR PLAN




- | | |
|-----------------|------------------|
| 1 ENTRANCE | 16 LIVING |
| 2 SHOP HALL | 17 MAID |
| 3 RECEPTION | 18 SERVICE |
| 4 GOLDSMITH | 19 POOL |
| 5 MAIN OFFICE | 20 TRADE |
| 6 MANAGER | 21 OFFICE |
| 7 SAFE | 22 GOLD LAB |
| 8 TRADE-WAITING | 23 MUSIC-GAME |
| 9 HALL | 24 STORAGE |
| 10 PARKING | 25 BEDROOM |
| 11 WC | 26 CLOSET |
| 12 PANTRY | 27 TERRACE |
| 13 LIFT | 28 LIBRARY |
| 14 KITCHEN | 29 TERRACE |
| 15 DINING | 30 MULTI PURPOSE |


 FOURTH FLOOR PLAN

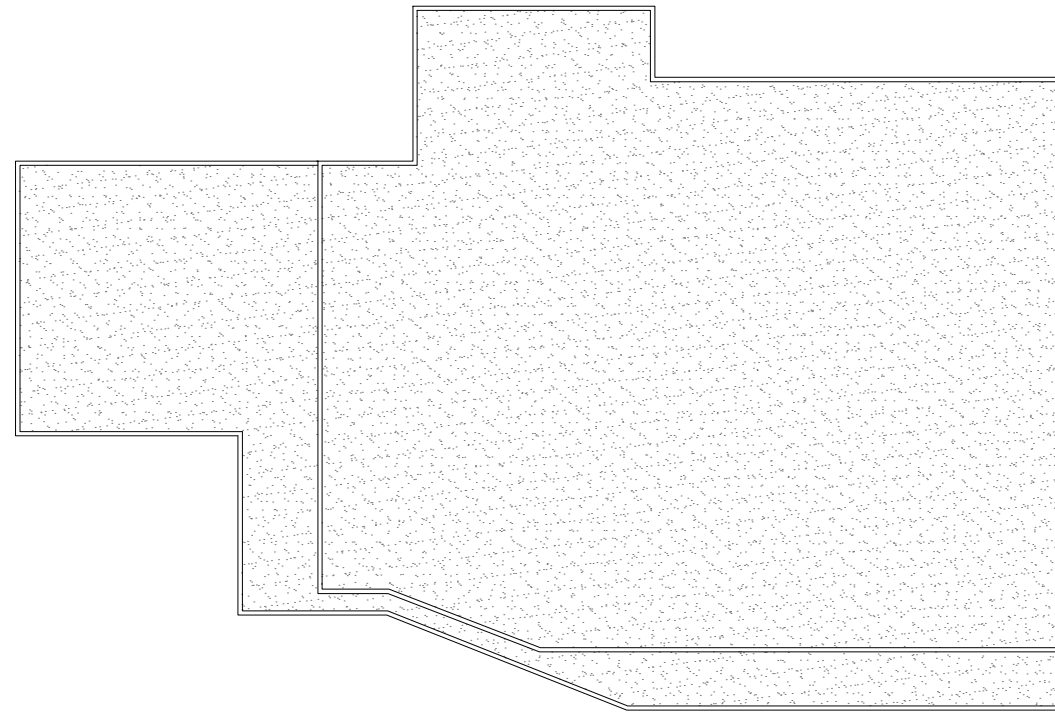


ROOF FLOOR PLAN




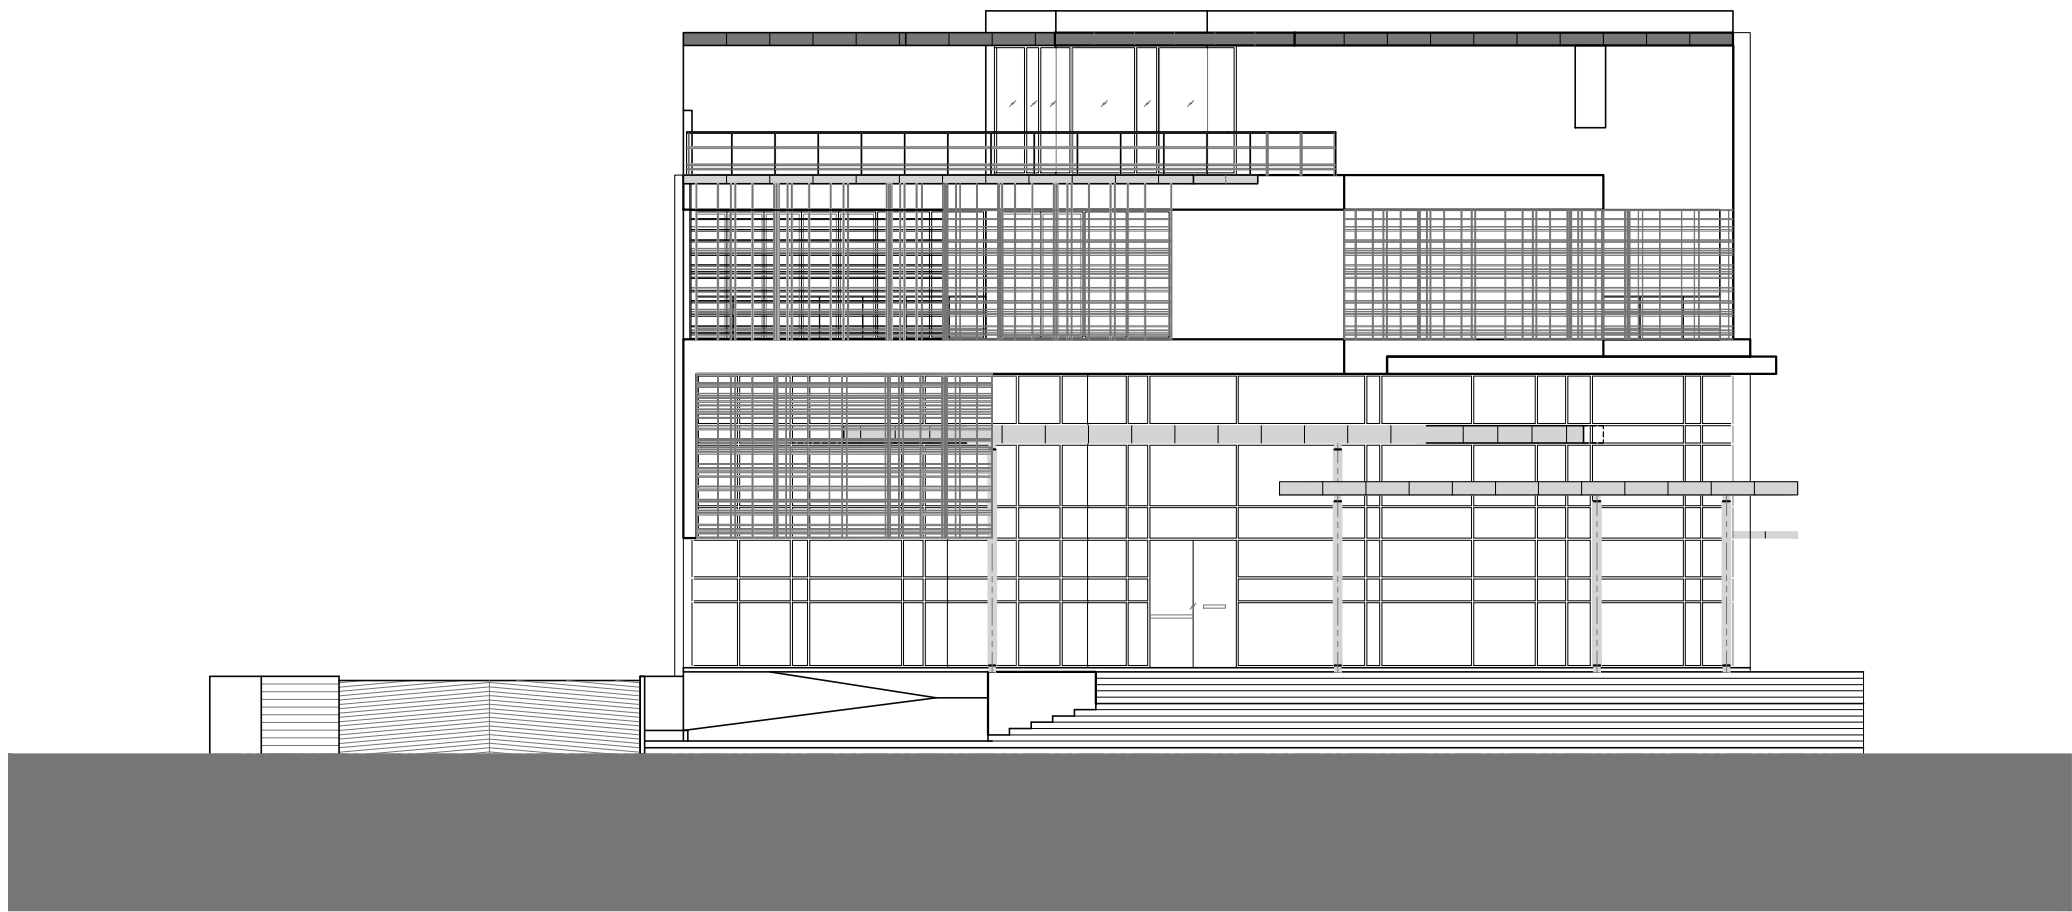

SOUTH ELEVATION

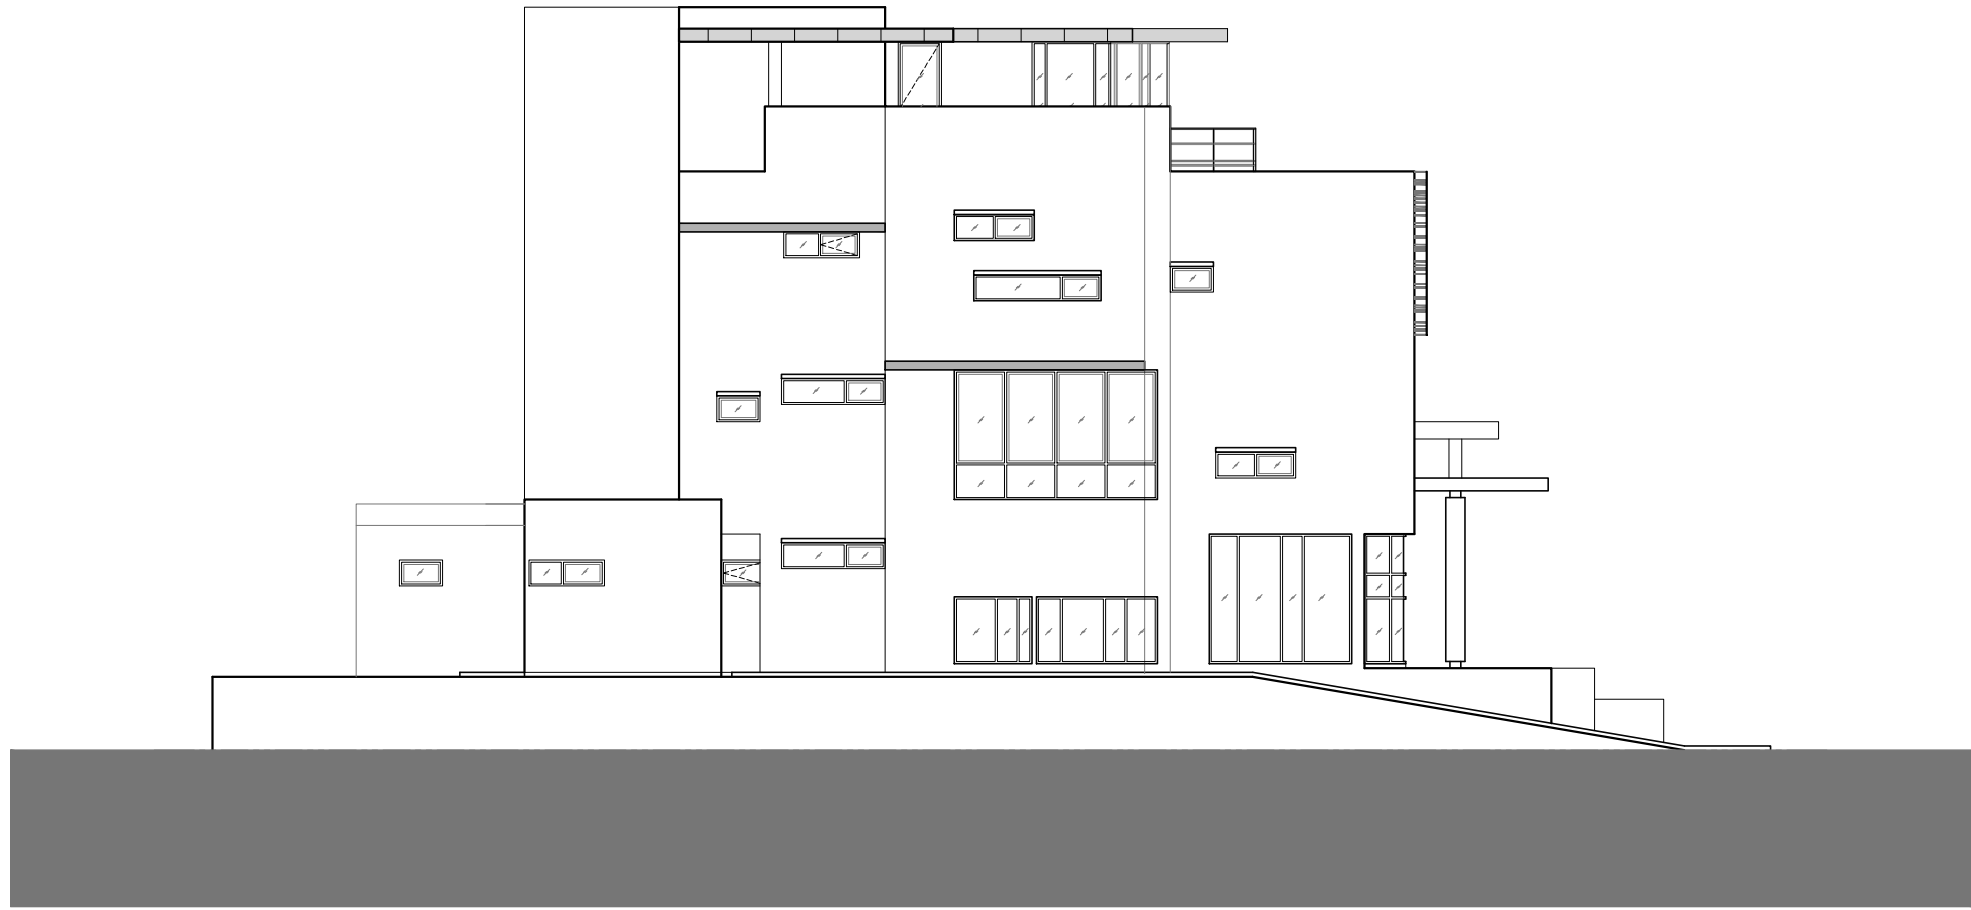


NORTH ELEVATION

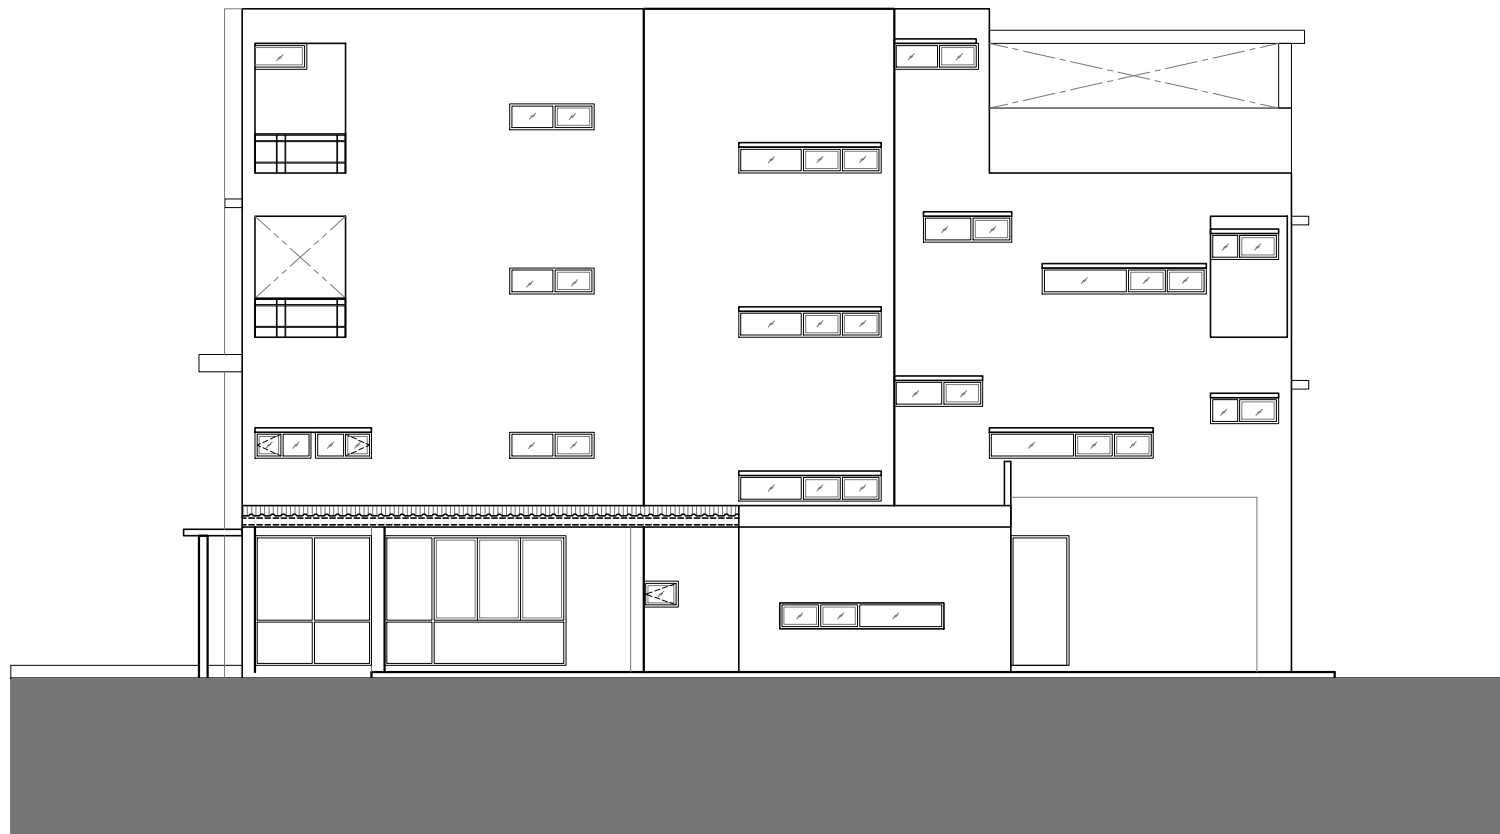


WEST ELEVATION




EAST ELEVATION

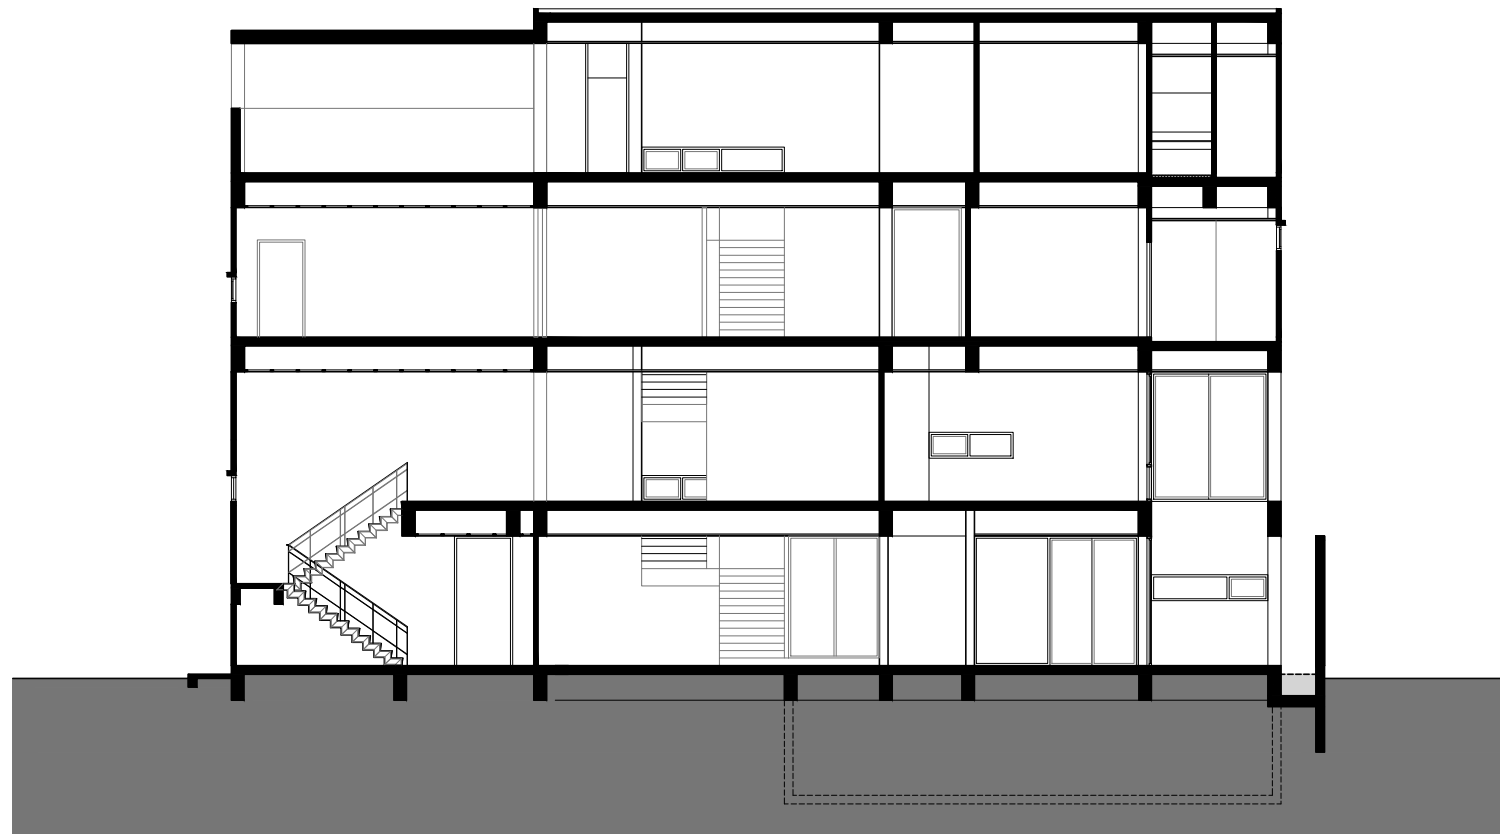

A-A SECTION

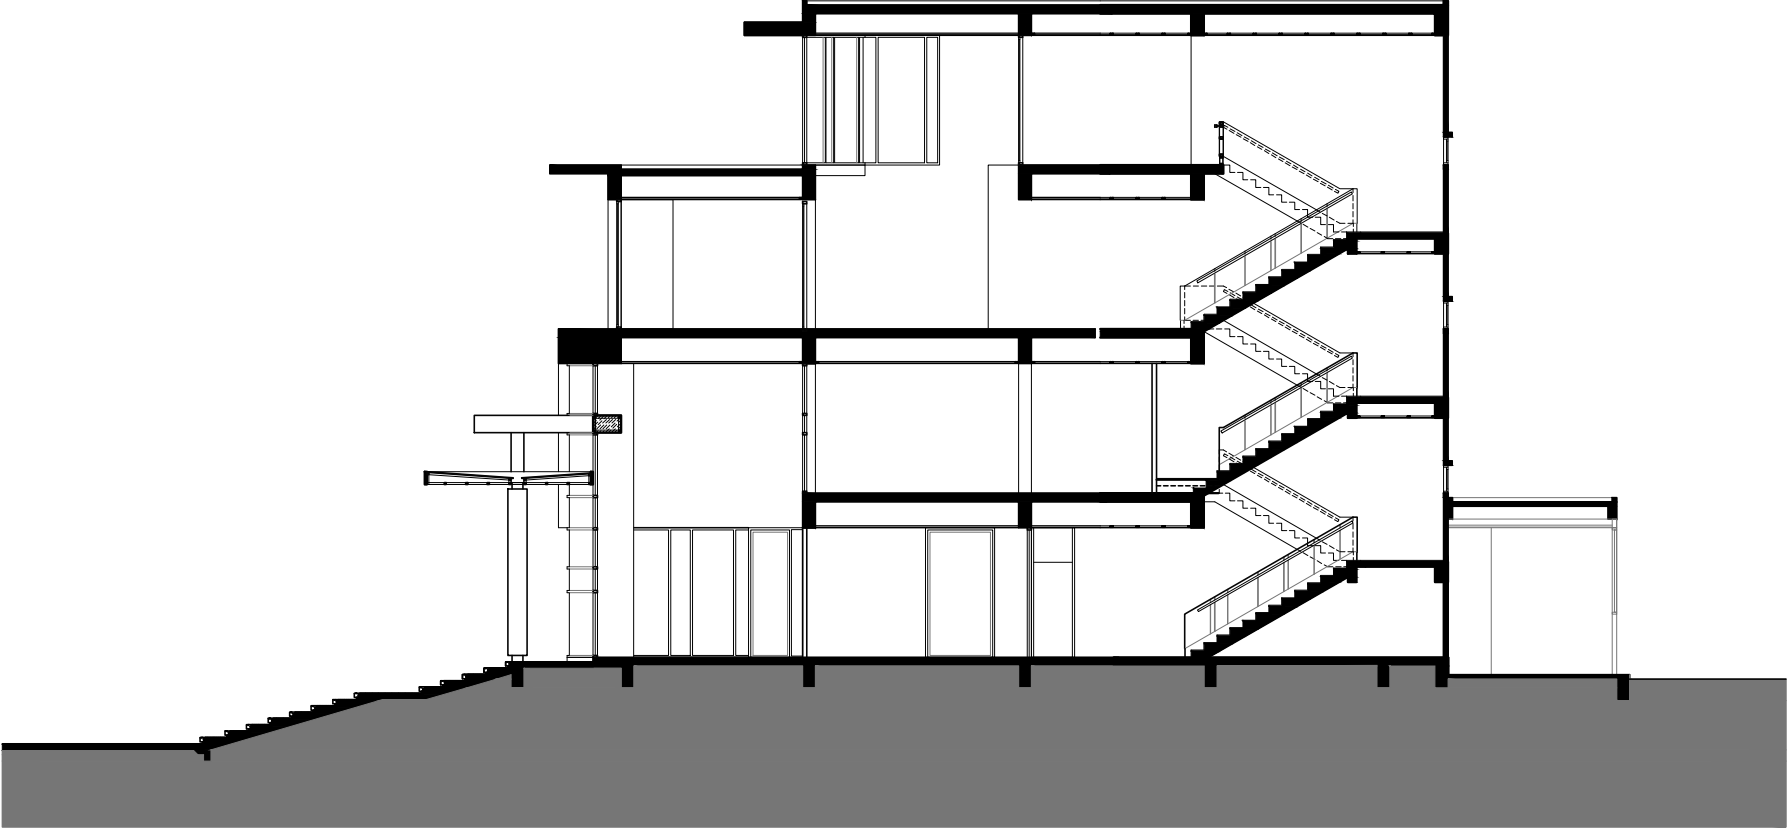

B-B SECTION

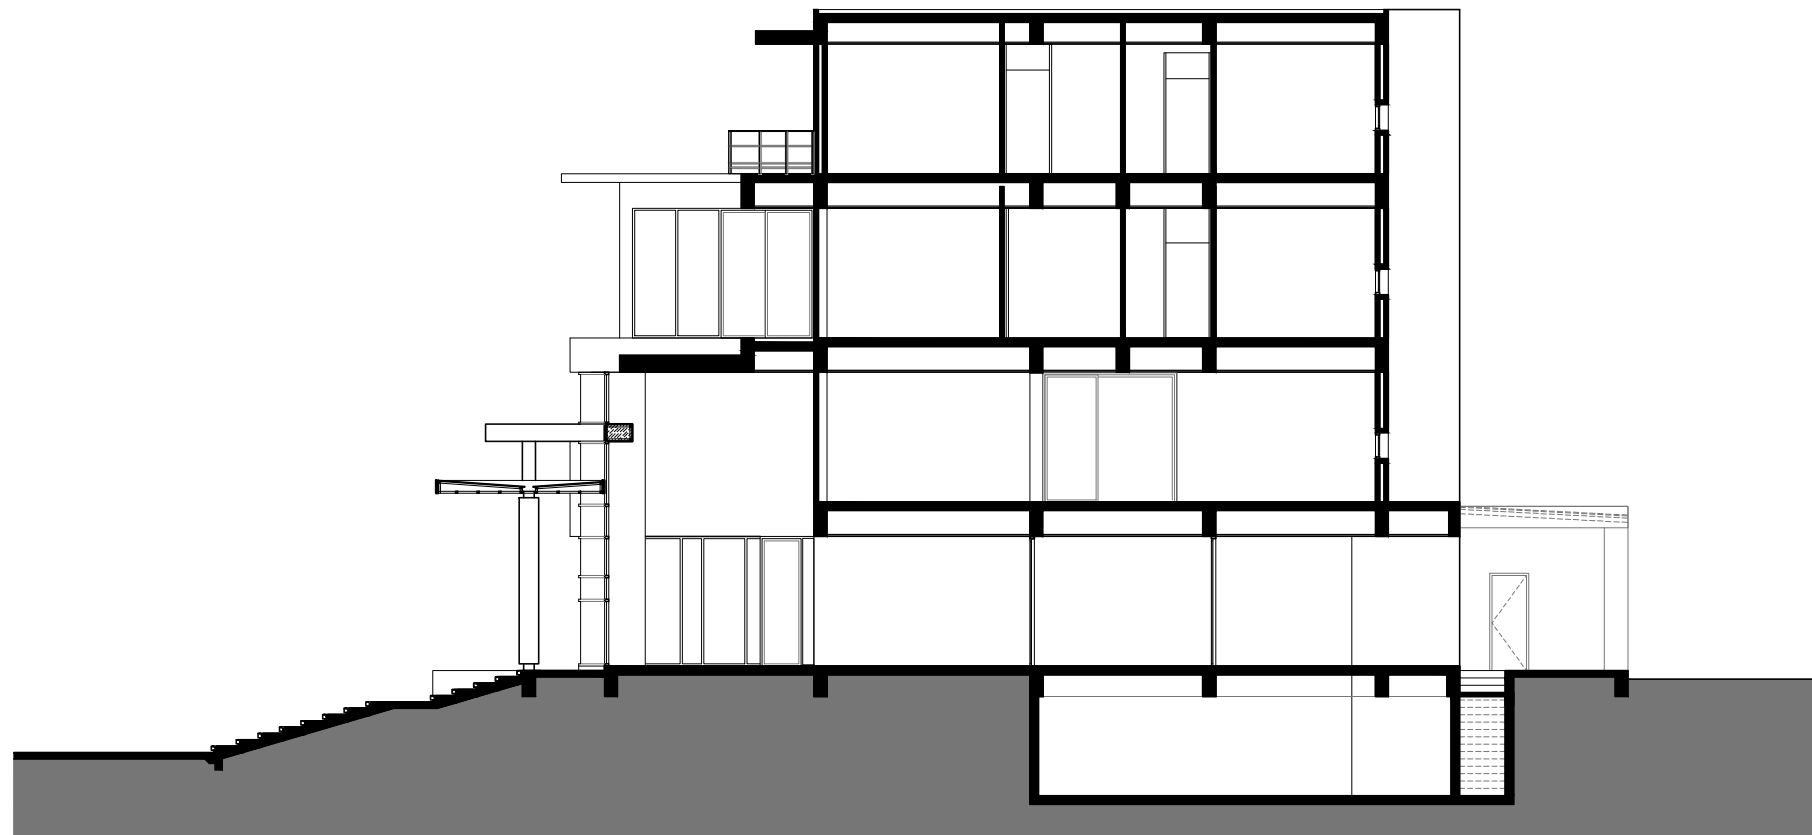

C-C SECTION