

LED spotlight for mounting at a rail on
3000 lm / 70° beam / 3000 K
CRI > 90
System depth: 541P
€ 139,-


LED spotlight for mounting at a rail on
height 2000 mm
2000 lm / 90° beam / 3000 K
CRI > 90
Beam angle: 2415
€ 139,-

Investment per square meter/LED technologies Wieland Plug System

RUCOLICHTDE

Performance	Unit	Price (€)
Spotlight LED 20 W and plug system Schede: 5m long	€/sqm	€ 44,00
Optional: electrical wiring system between the spotlights, based on Wieland GS 13/3 / 50 Hz Power supply 230V / 50 Hz	€/sqm	€ 2,90
25% of the spotlights 2x10 420 DIMERS		
75% of the spotlights 2x15 125 DIMERS		

NB: for total area 672m²: 168 spots (42x20°, 126x30°)

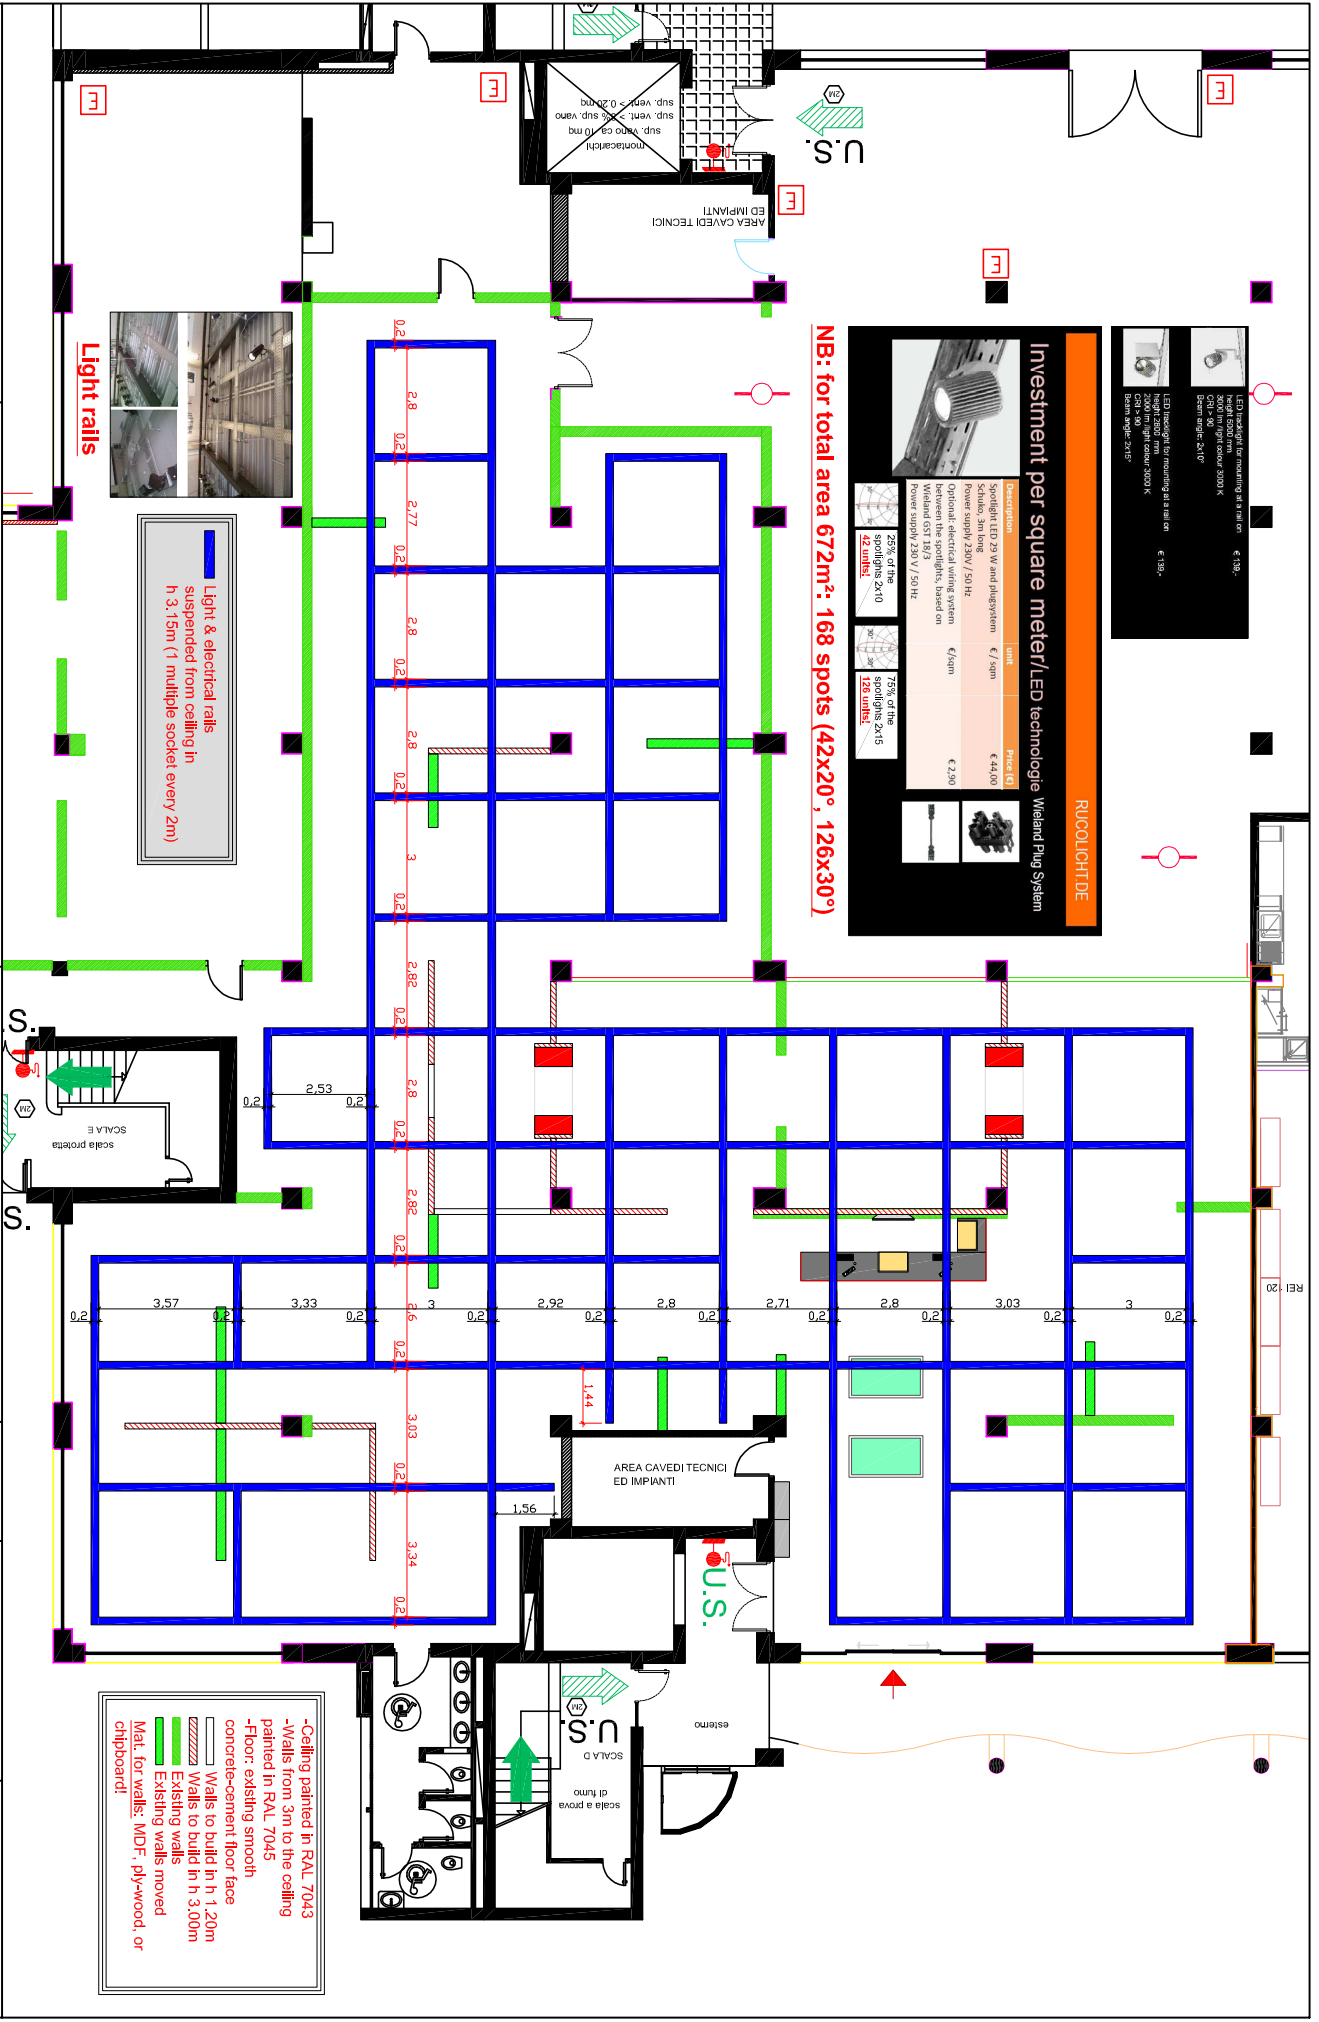

Light & electrical rails
suspended from ceiling in
h 3,15m (1 multiple socket every 2m)

-Ceiling painted in RAL 7043
-Walls from 3m to the ceiling
painted in RAL 7045
-Floor: existing smooth
concrete-cement floor face
-Walls to build in h 1,20m
-Walls to build in h 3,00m
Existing walls
Existing walls moved
Mat. for walls: MDF, ply-wood, or
chipboard!

KARE studio 1.
Kare Innenarchitektur

Kare Milano / Italy
Client: LOPS Arredi di qualita' SPA

PLAN Kare Zoning

SCALE: 1/200
672m²

NR. 1.0

DATE: 26.10.15

CHANGED:

By: NC

INDEX

PRDJ. NR.: