



- 1. concrete
- 2. hidden frame
- 3. pool overflow channel
- 4. plaster
- 5. gypsum
- 6. gypsum structure
- 7. Bare cocncrete finish
- 8. 5 mm bended sheet metal
- 9. UPN 100
- 10. HEM 320 metal profile
- 11. U profile
- 12. metal structure
- 13. mounting platte
- 14. mosaic wall cover
- 15. stone floor
- 16. pool water level
- 17. 10 mm bended sheet metal
- 18. 10'' round pillar
- 19. concrete gliding channel
- 20. glass doors
- 21. bended foil for plaster finish
- 22. HEB profile
- 23. slot for water entry
- 24. sealing
- 25. floor structure
- 26. gardening soil
- 27. skylight
- 28. curtain
- 29. angle LNP
- 30. bended Aluminum structure
- 31. fix glass


DETAIL A

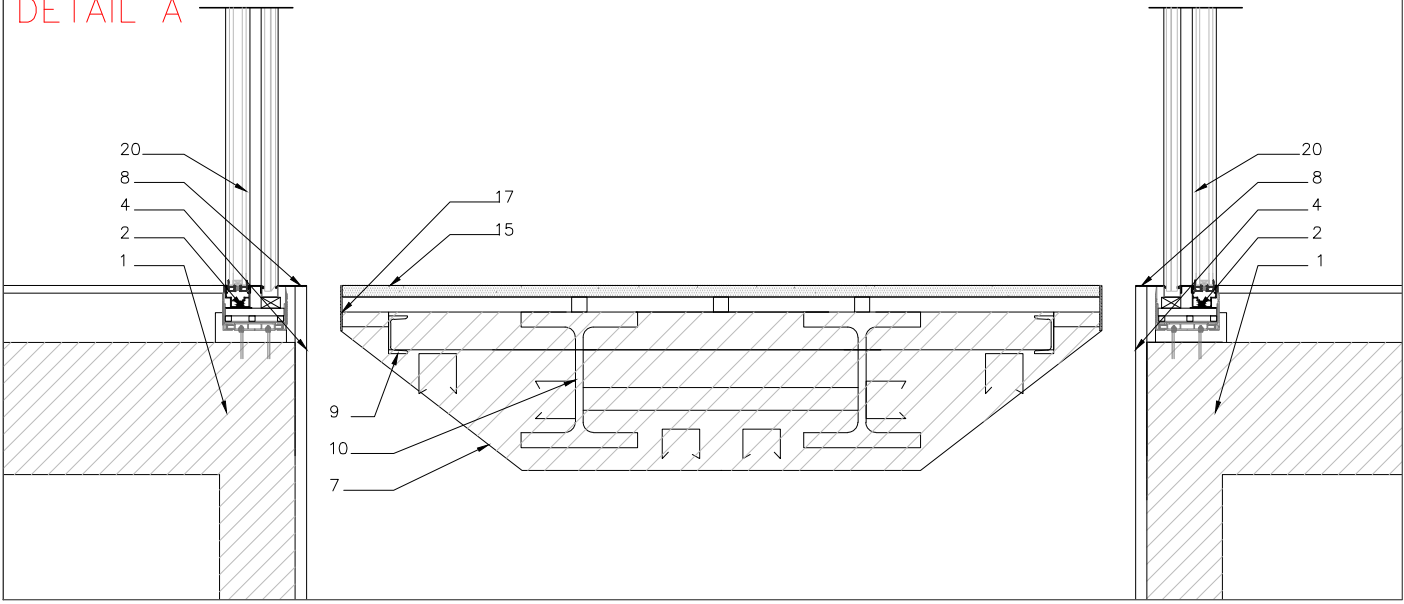

DETAIL B

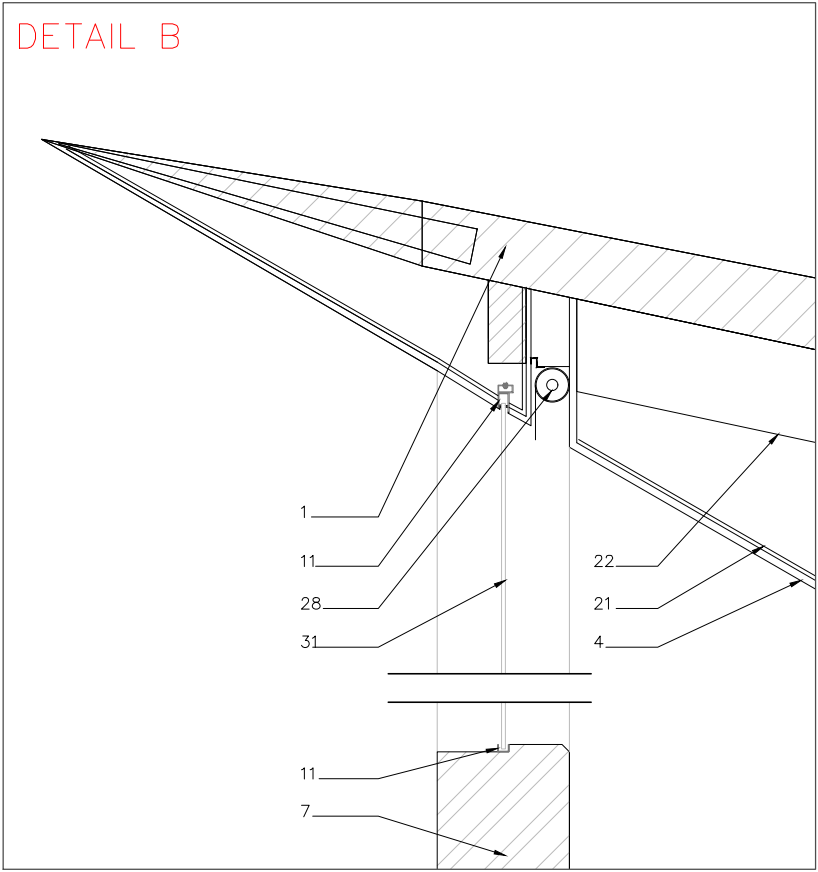

DETAIL C

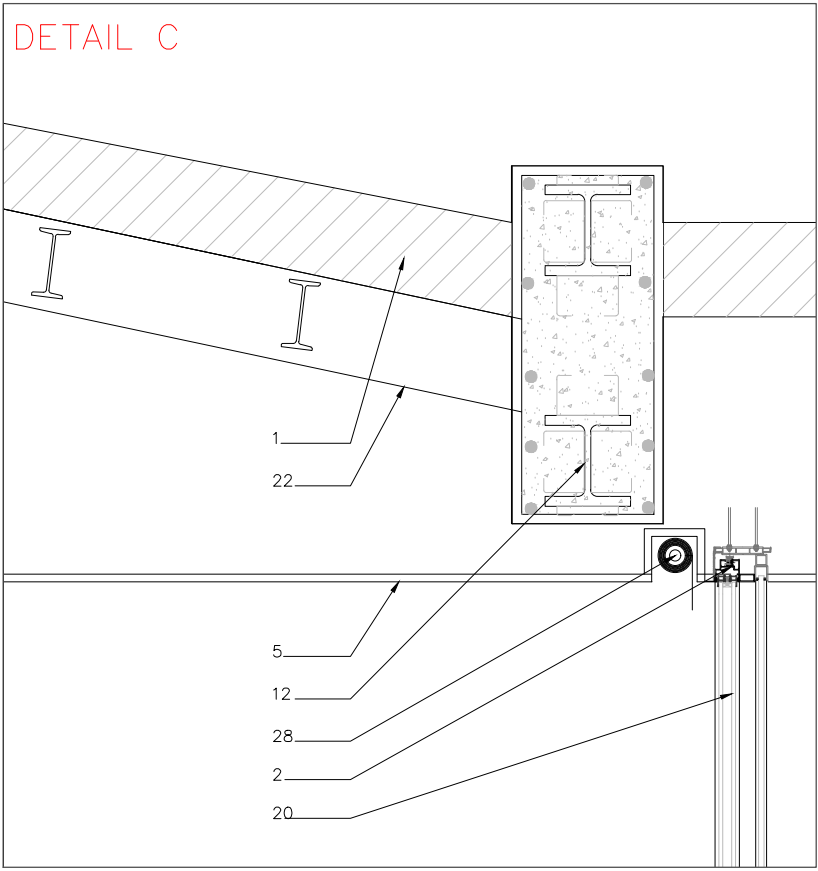

DETAIL D

