


# Ground Floor

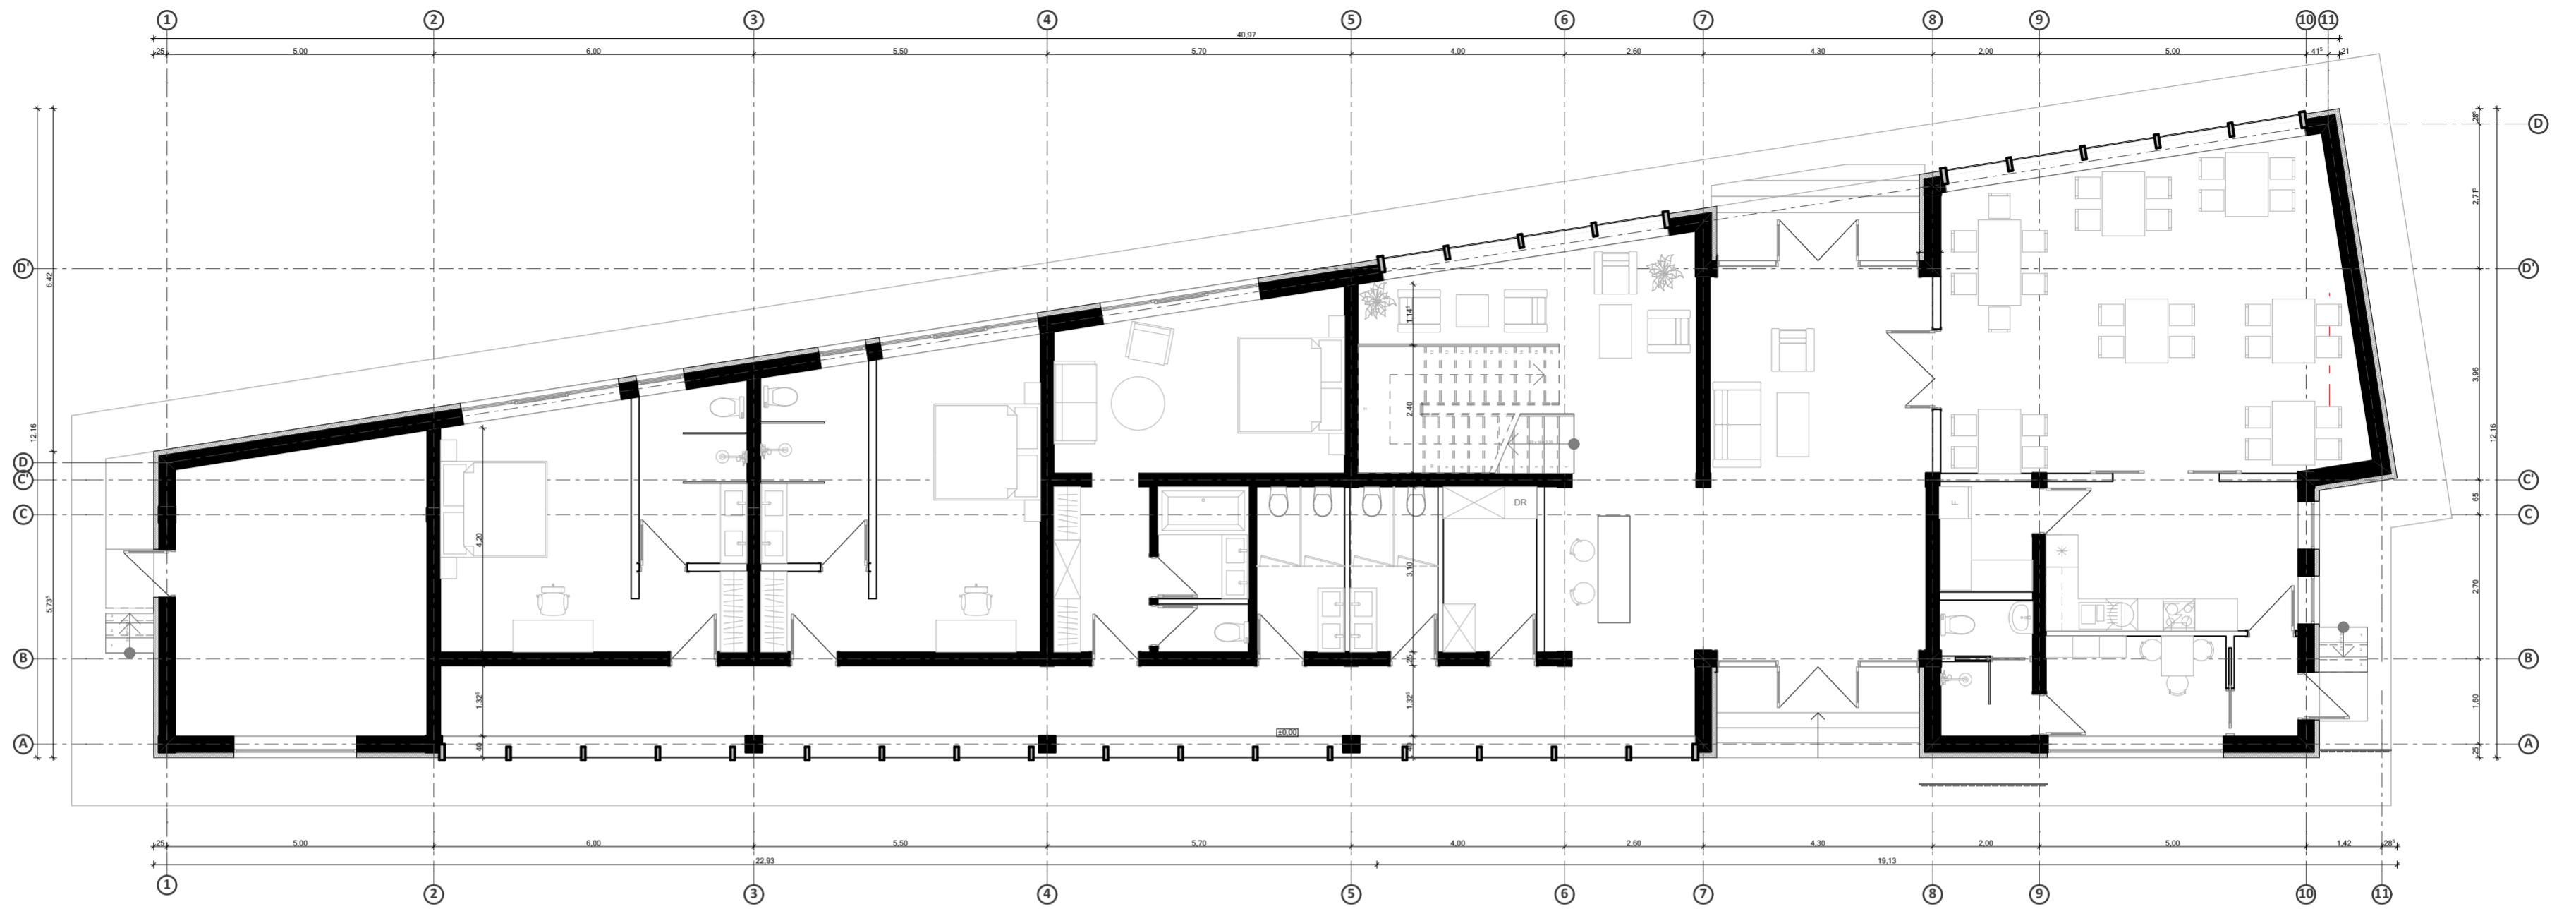

# I-st Floor

