


DISCLAIMER:
Do not scale from this drawing. For exact setting out refer to interior designers drawings.
Use only the dimensions indicated on the drawing. All dimensions in millimeters.
Contractor to verify all site dimensions and report back to the lighting designers.
Circuit lines indicate control intent only and do not illustrate the wiring design for the circuits.

1 FOLDED OUT FACADE ELEVATION
AVAITTU JULKISIVU

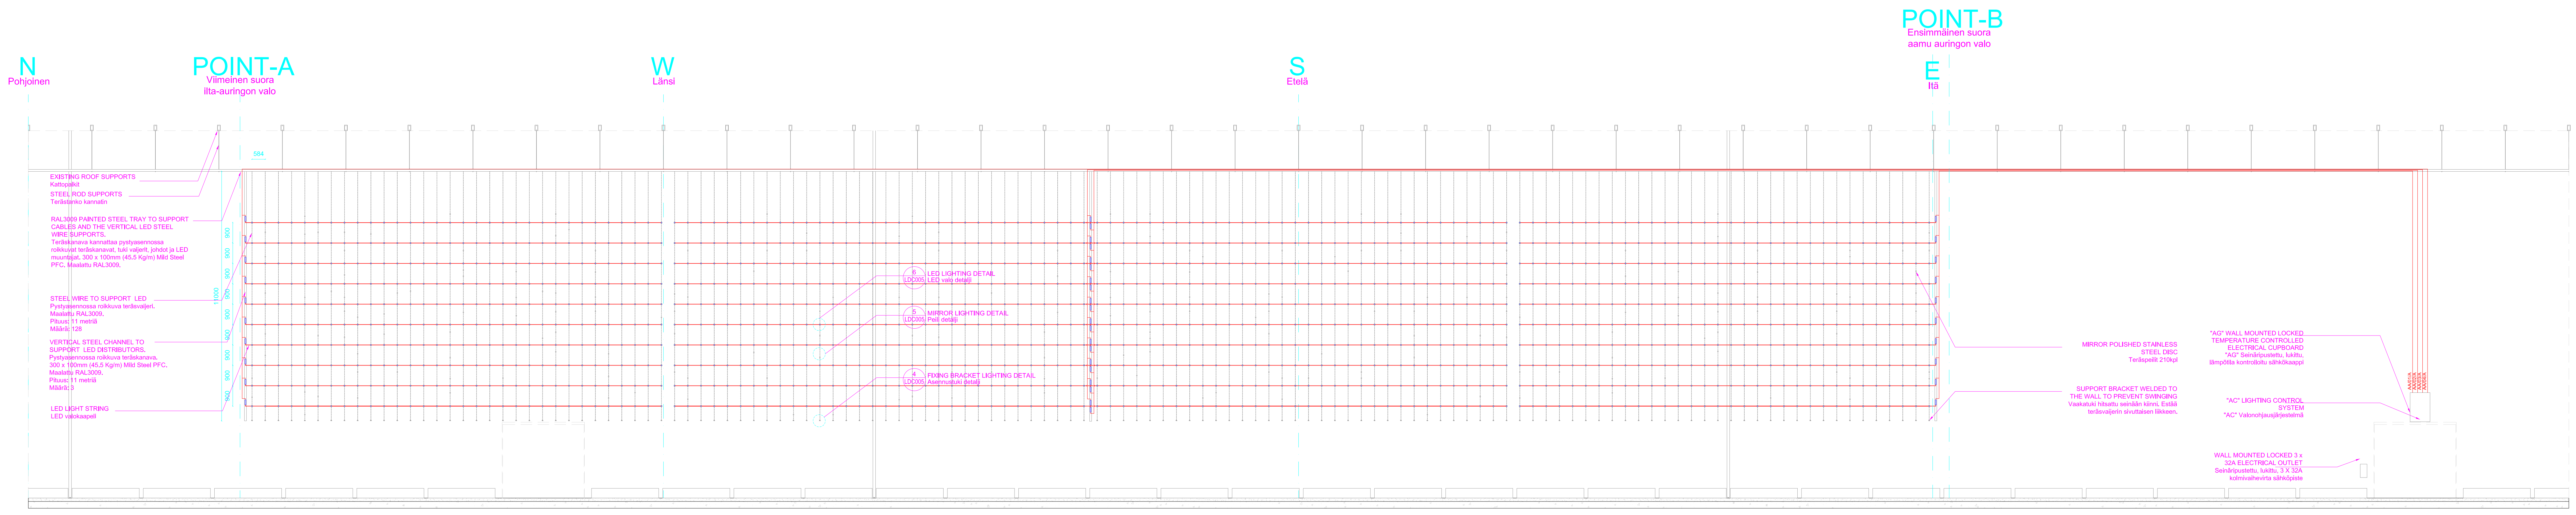

PIVIT	
A	23.08.11 KOMMENTOITAVAKSI
B	19.09.11 KOMMENTOITAVAKSI
C	13.10.11 KOMMENTOITAVAKSI
	16.12.11 KOMMENTOITAVAKSI

KOHDE:
KRUUNUVUORENRANNAN VALOTAIDETEOS SÄILIÖ 468

PIIRUSTUKSEN SISÄLTÖ:
VALOTAIDETEOKSEN TOTEUTUSPERIAATTEET

NRD:
LDC004

PIIRUSTUSKILPI:
LUONNOSUUNNITELMA

PIVIT: 16-12-2011
MÄÄ: 1/100 @A1

MUUTOS:
C

camira de san jeronimo 16, 2 planta
28014 madrid
spain
0034 911 885 851
info@lcc.com
www.lcc.com

londonmadrid
lighting design collective

2 FOLDED OUT FACADE SECTION
AVAITTU LEIKKAUSKUVA