


T2 apartment  
at the gable end

T3 Duplex and Souplex  
apartments

T2 apartment  
at the gable end

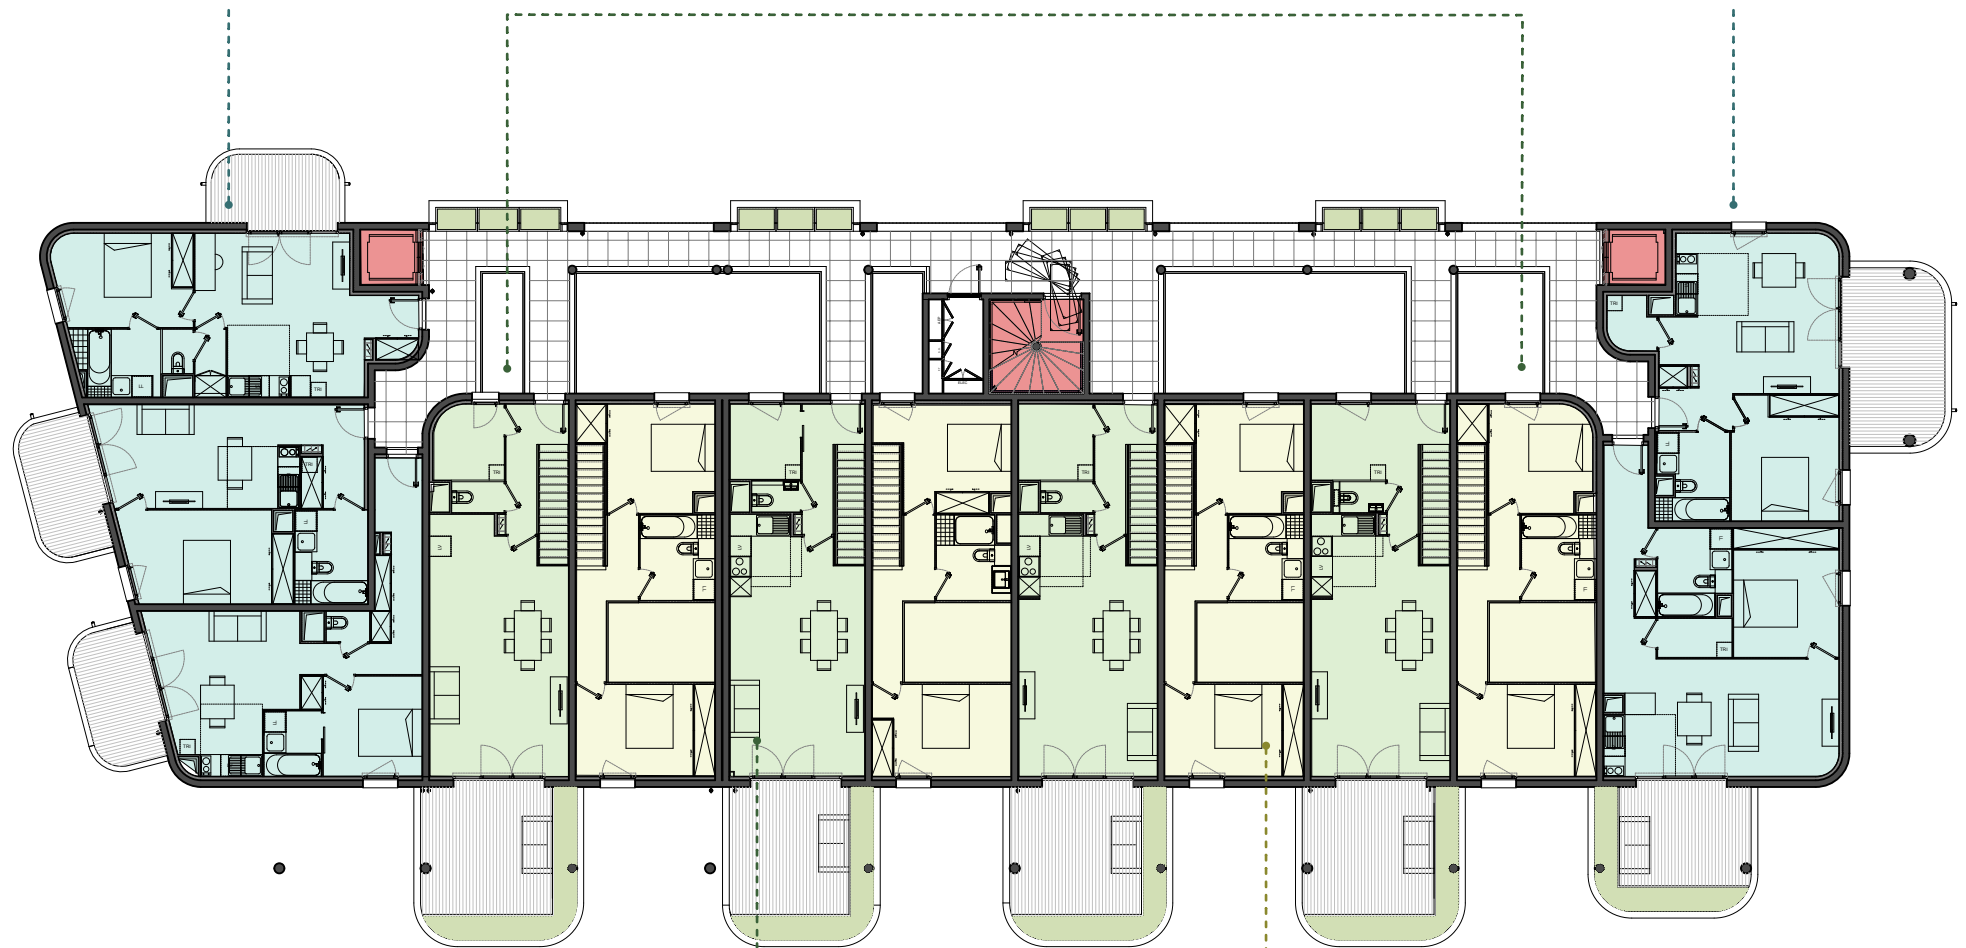

Day area + balcony in  
T3 souplex apartment

Night area in  
T3 duplex apartment