



SITE PLAN


- 1_ New ISOM Business Innovation Hub
- 2_ Existing ISOM
- 3_ Haigis Mall
- 4_ West Grand Entrance Plaza
- 5_ South Plaza
- 6_ Umass Fine Art Center
- 7_ Umass Design Building

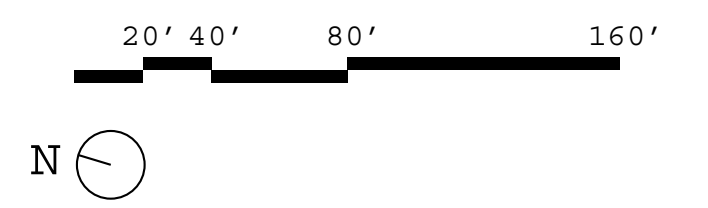


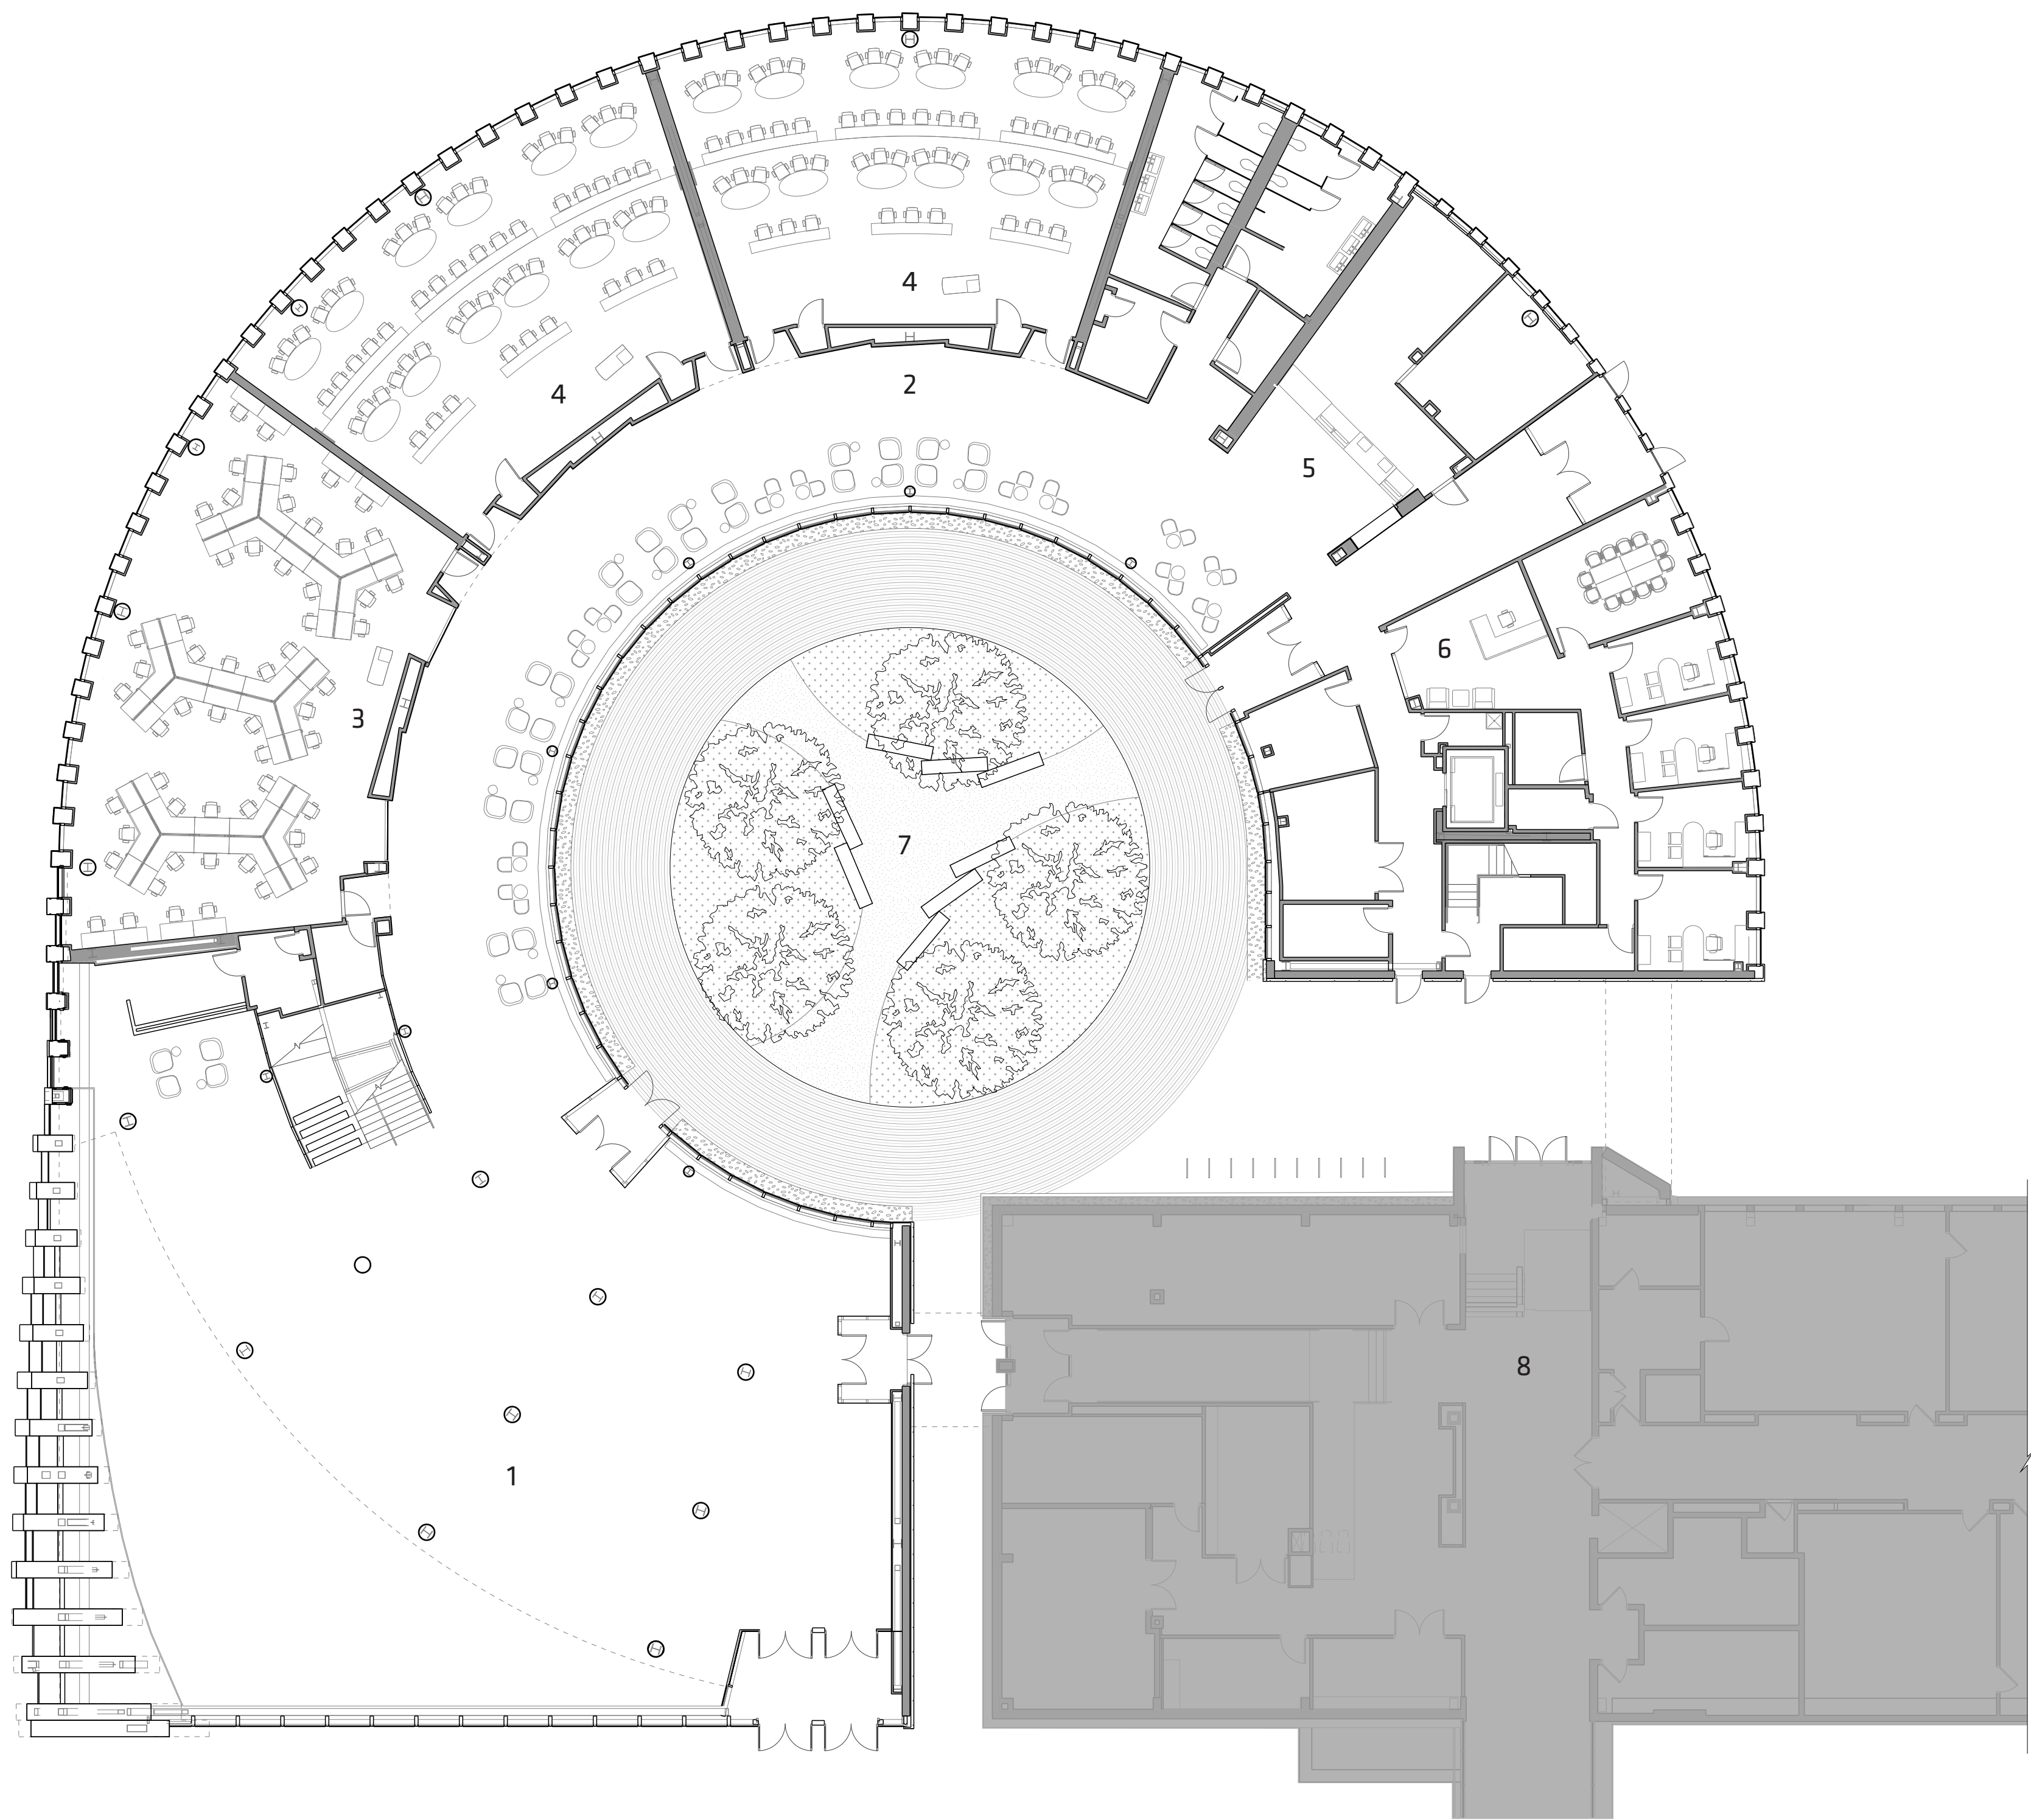

GROUND LEVEL PLAN


- 1_ Learning Commons
- 2_ Student Gathering Nooks
- 3_ Trading Room
- 4_ Tiered Classroom
- 5_ Food Service
- 6_ Ecc center
- 7_ Courtyard
- 8_ Existing ISOM

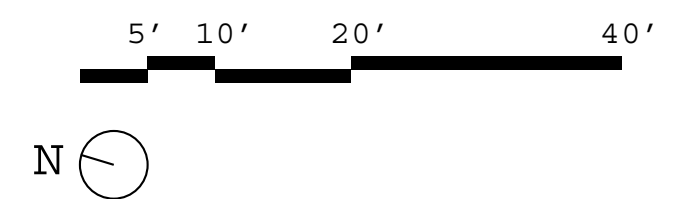


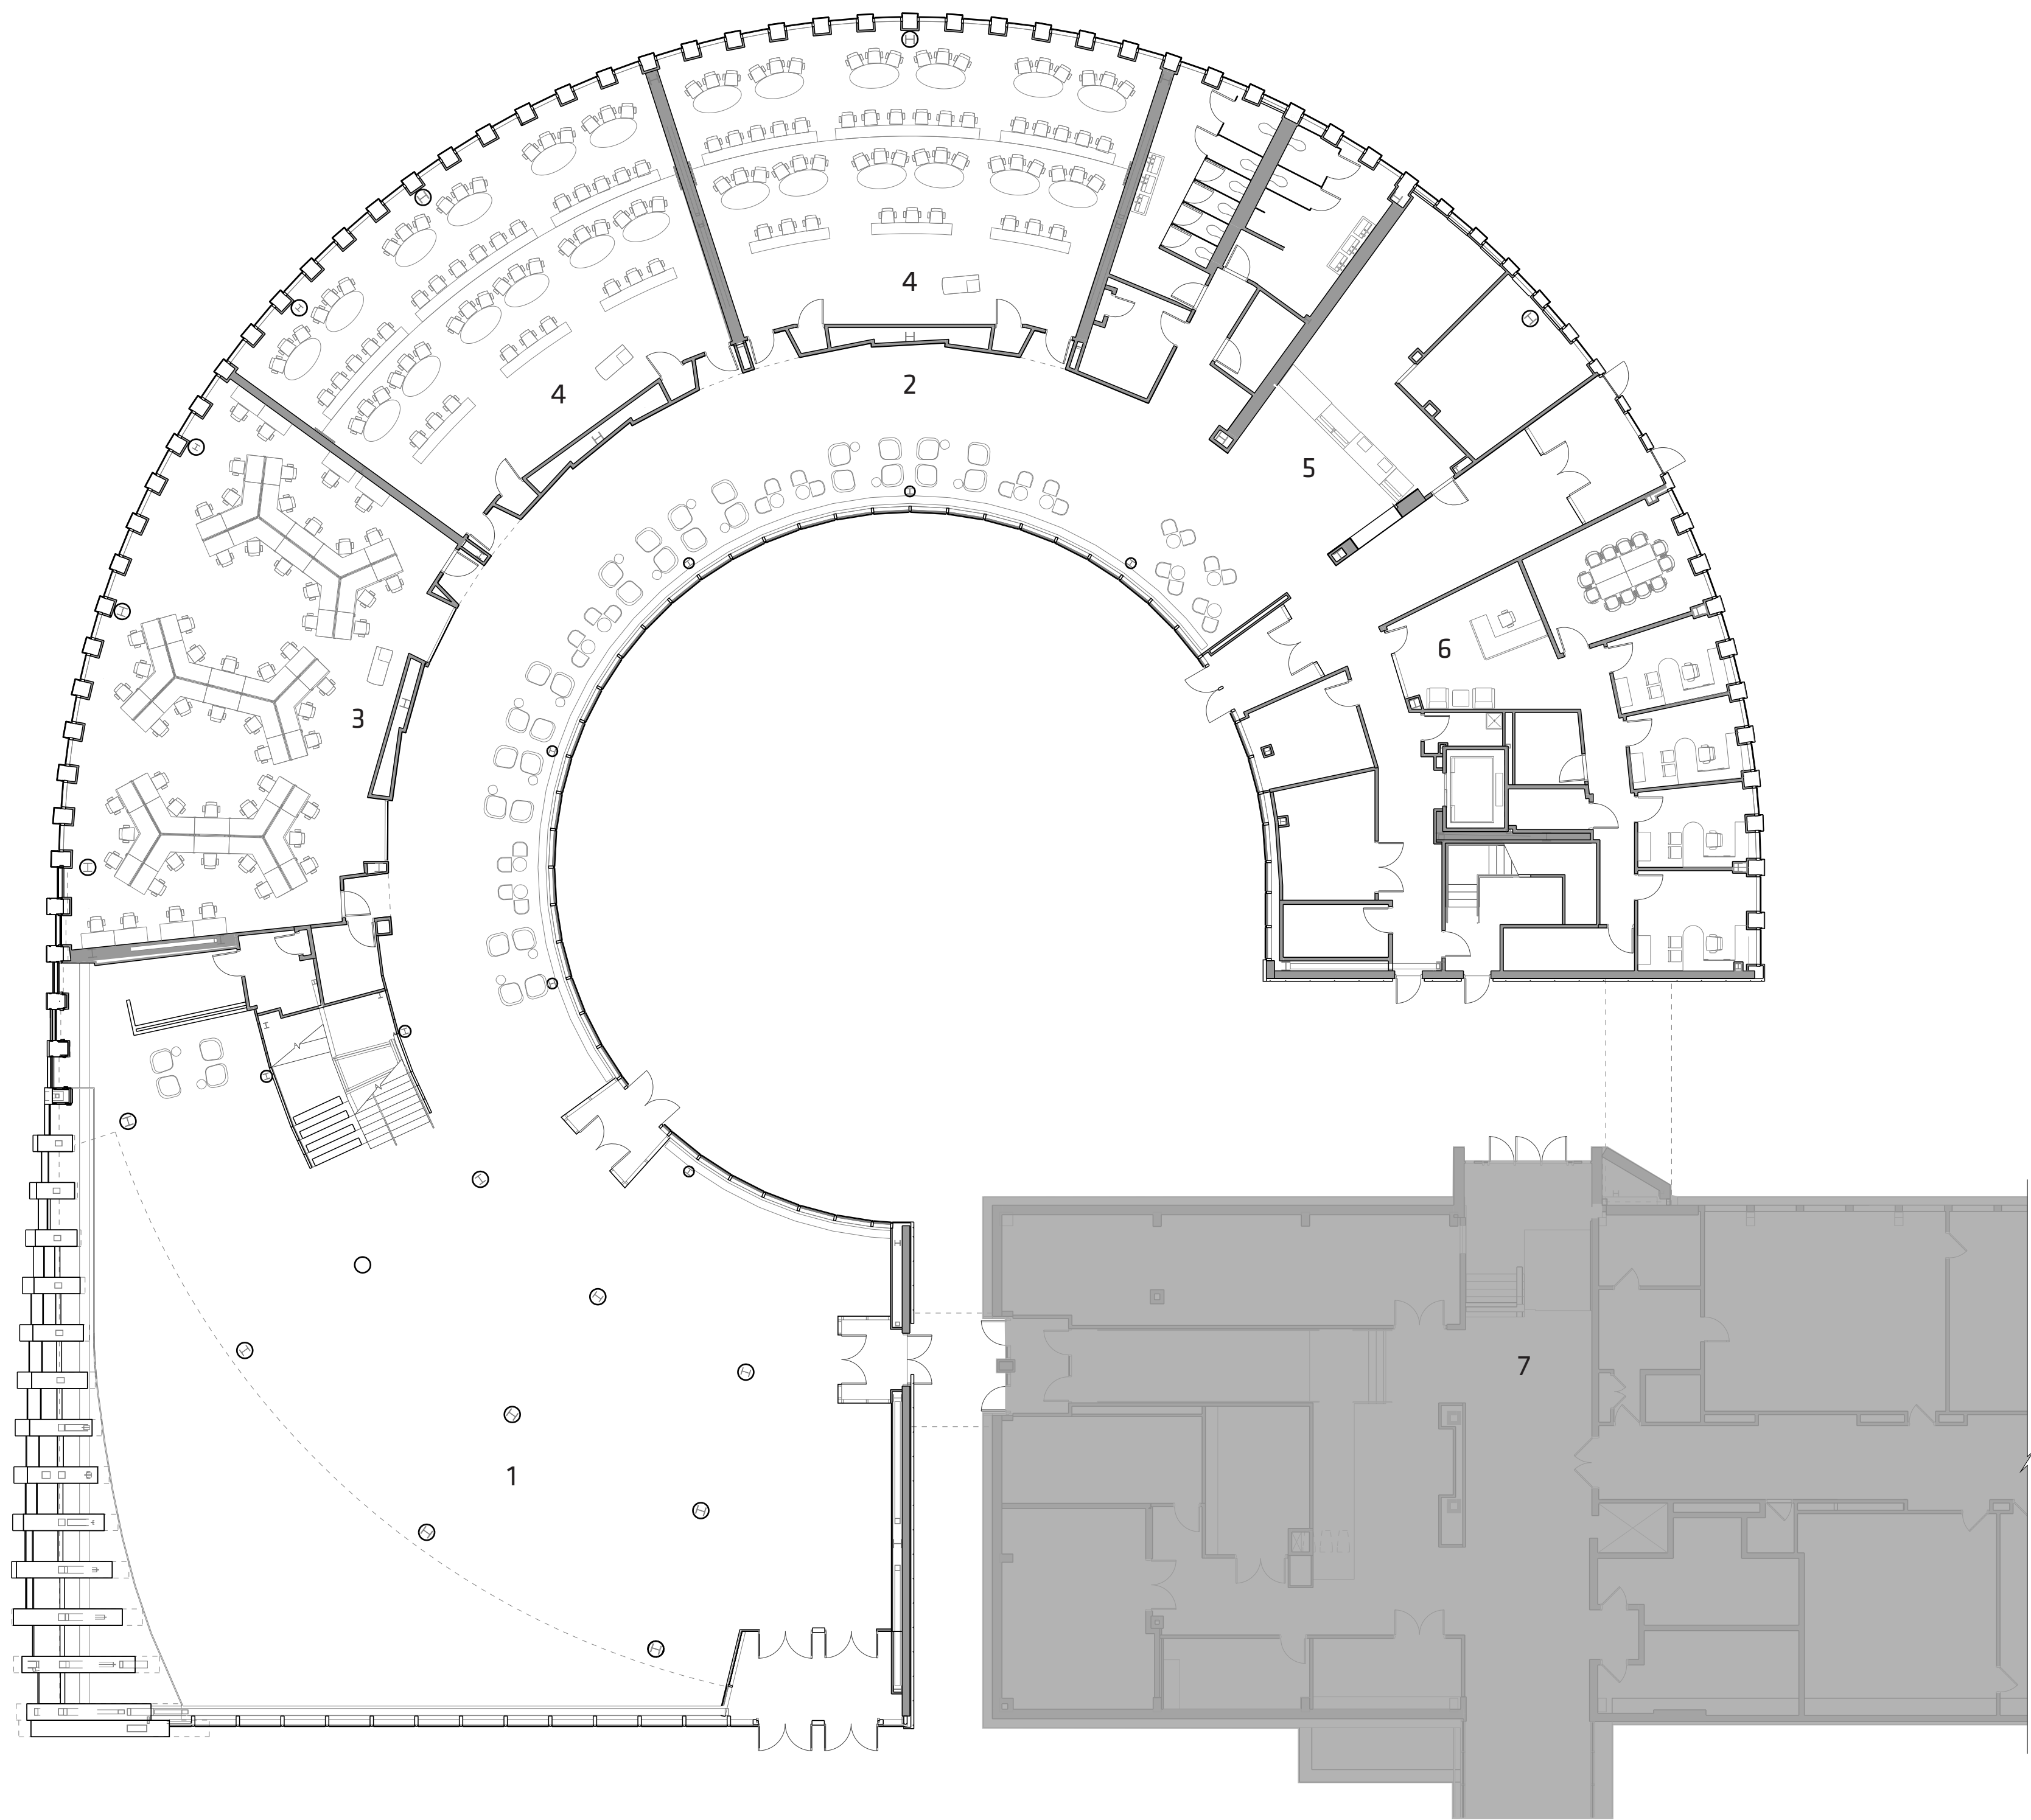

GROUND LEVEL PLAN


- 1_ Learning Commons
- 2_ Student Gathering Nooks
- 3_ Trading Room
- 4_ Tiered Classroom
- 5_ Food Service
- 6_ Ecc center
- 7_ Existing ISOM

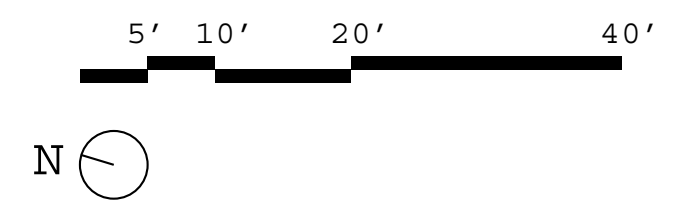


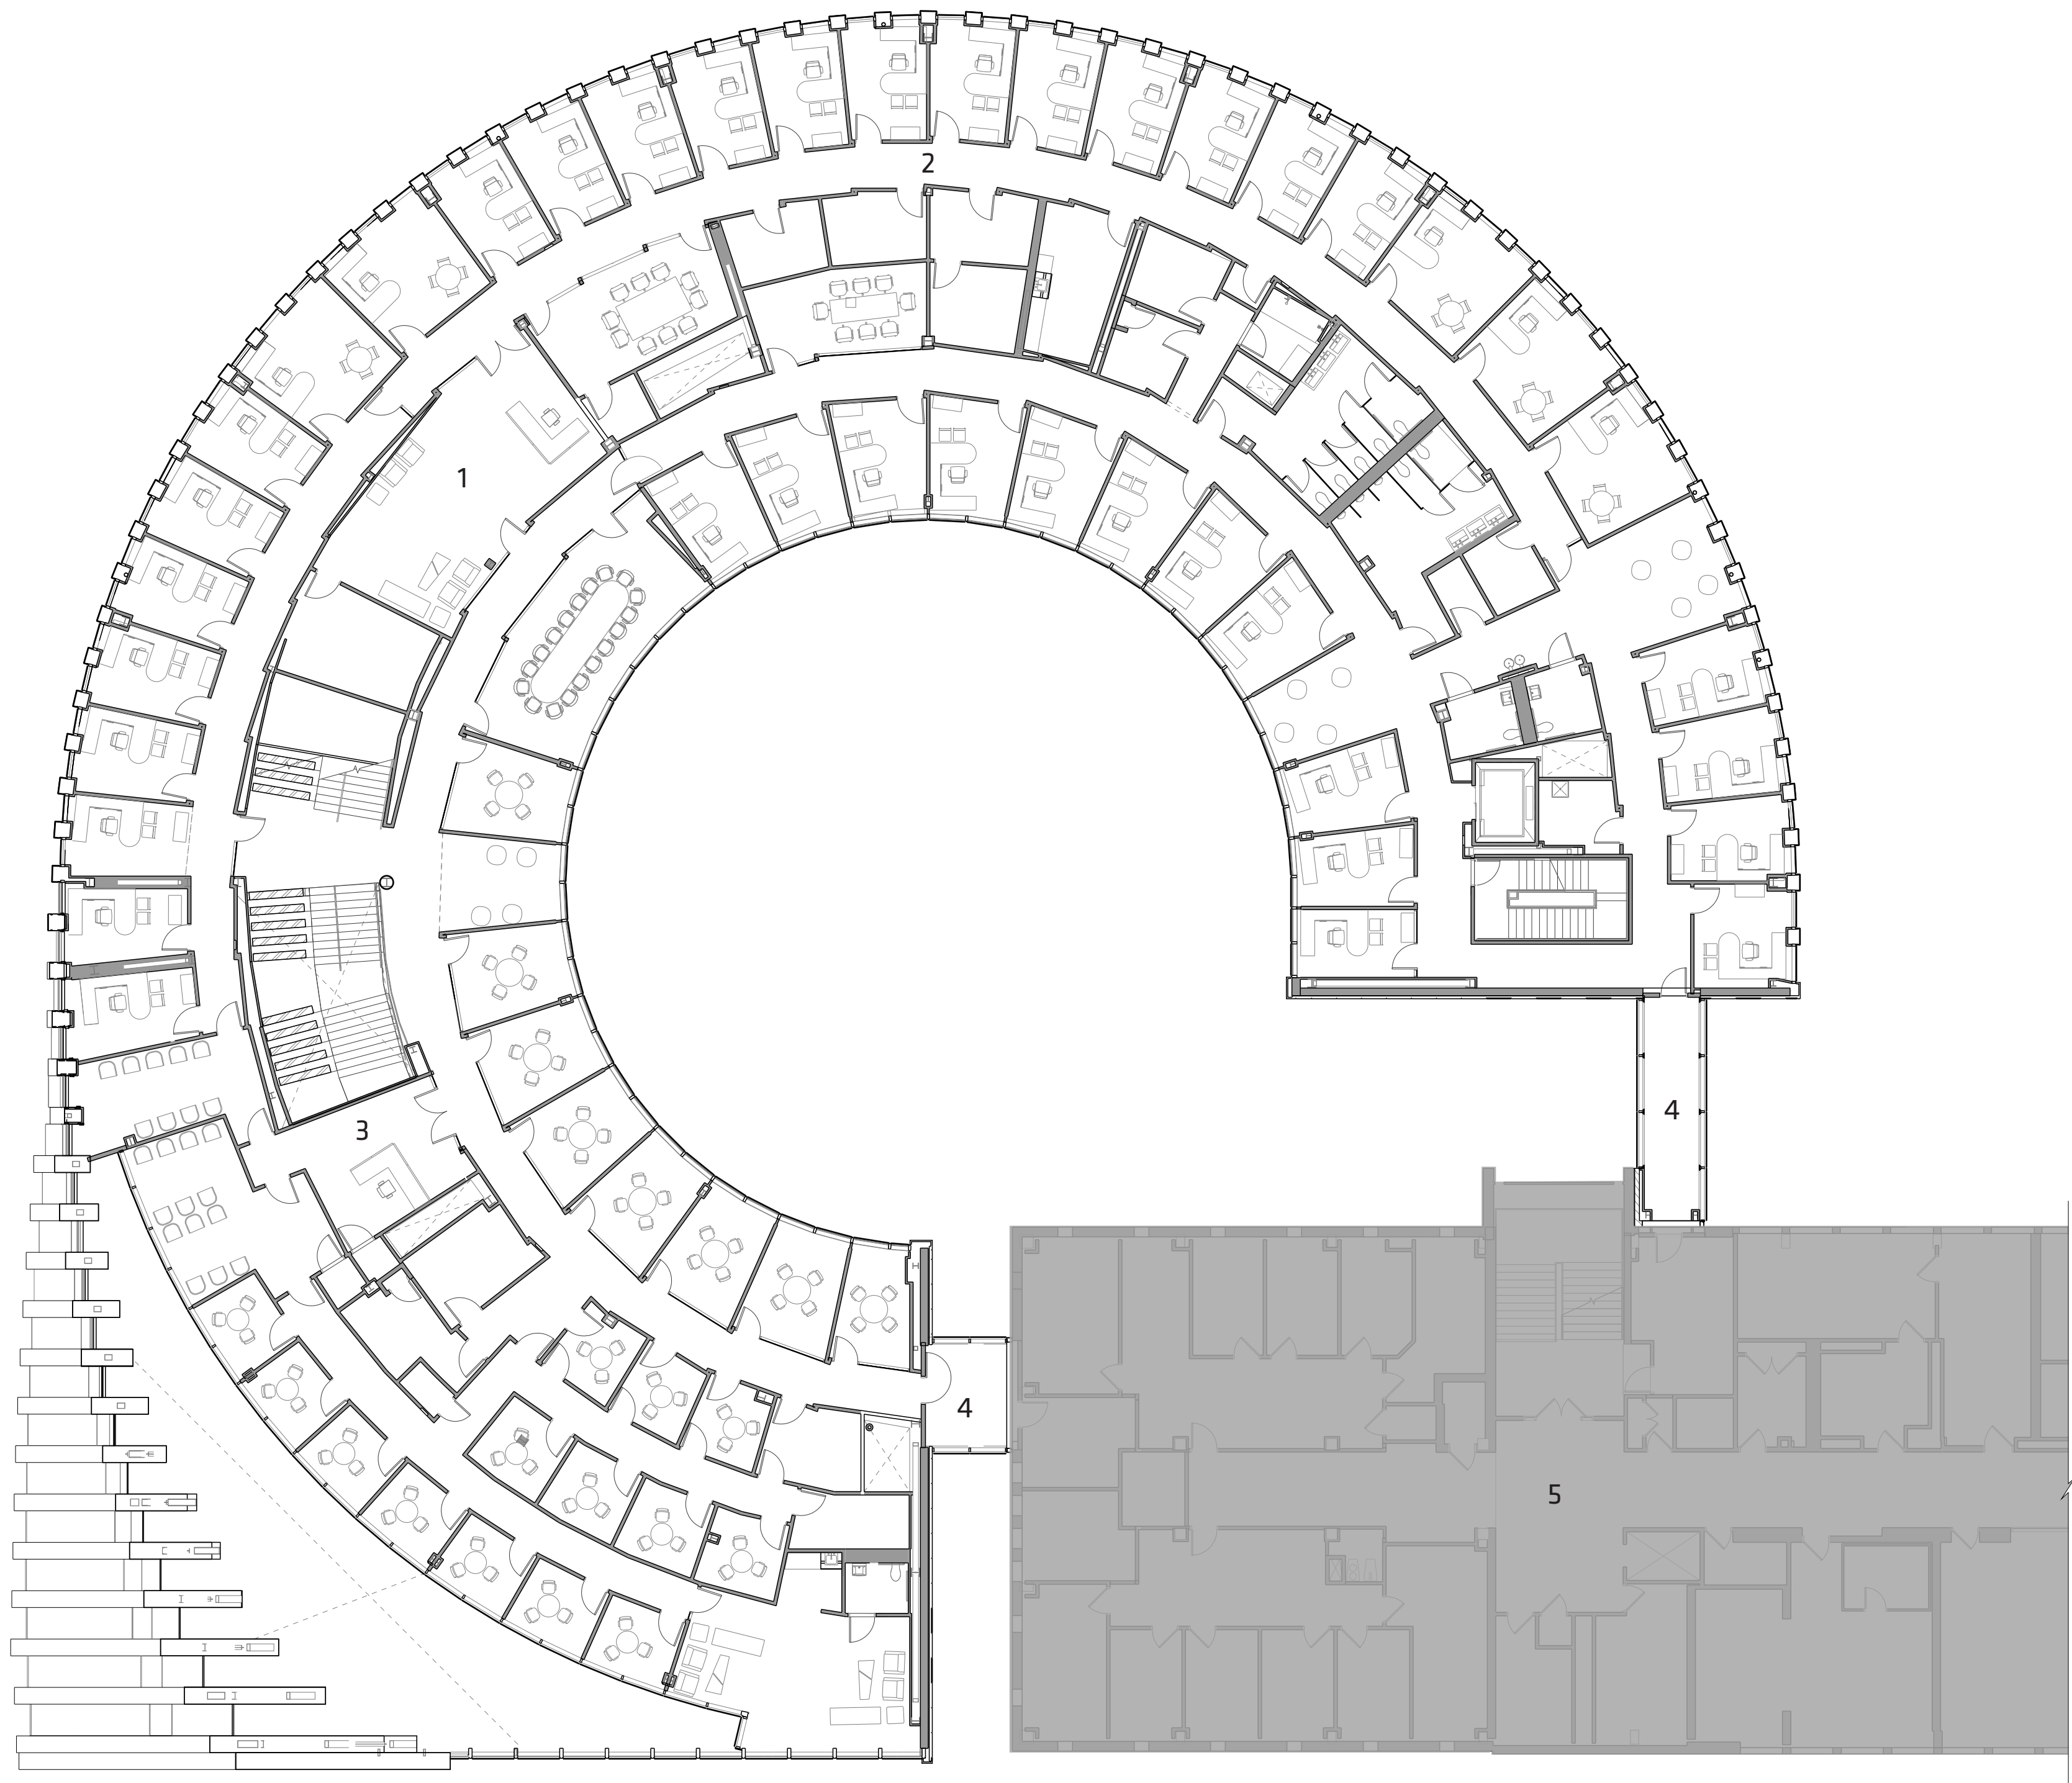

2nd LEVEL PLAN


- 1_ Undergrad Reception
- 2_ Undergrad Suite
- 3_ Interview/ Advising Reception
- 4_ Bridges to Existing ISOM
- 5_ Existing ISOM

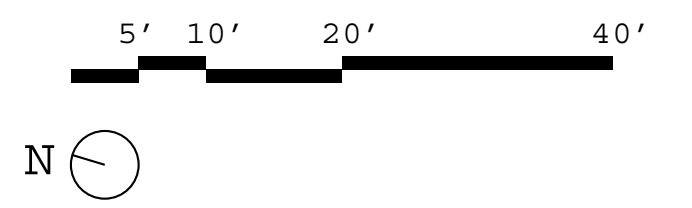


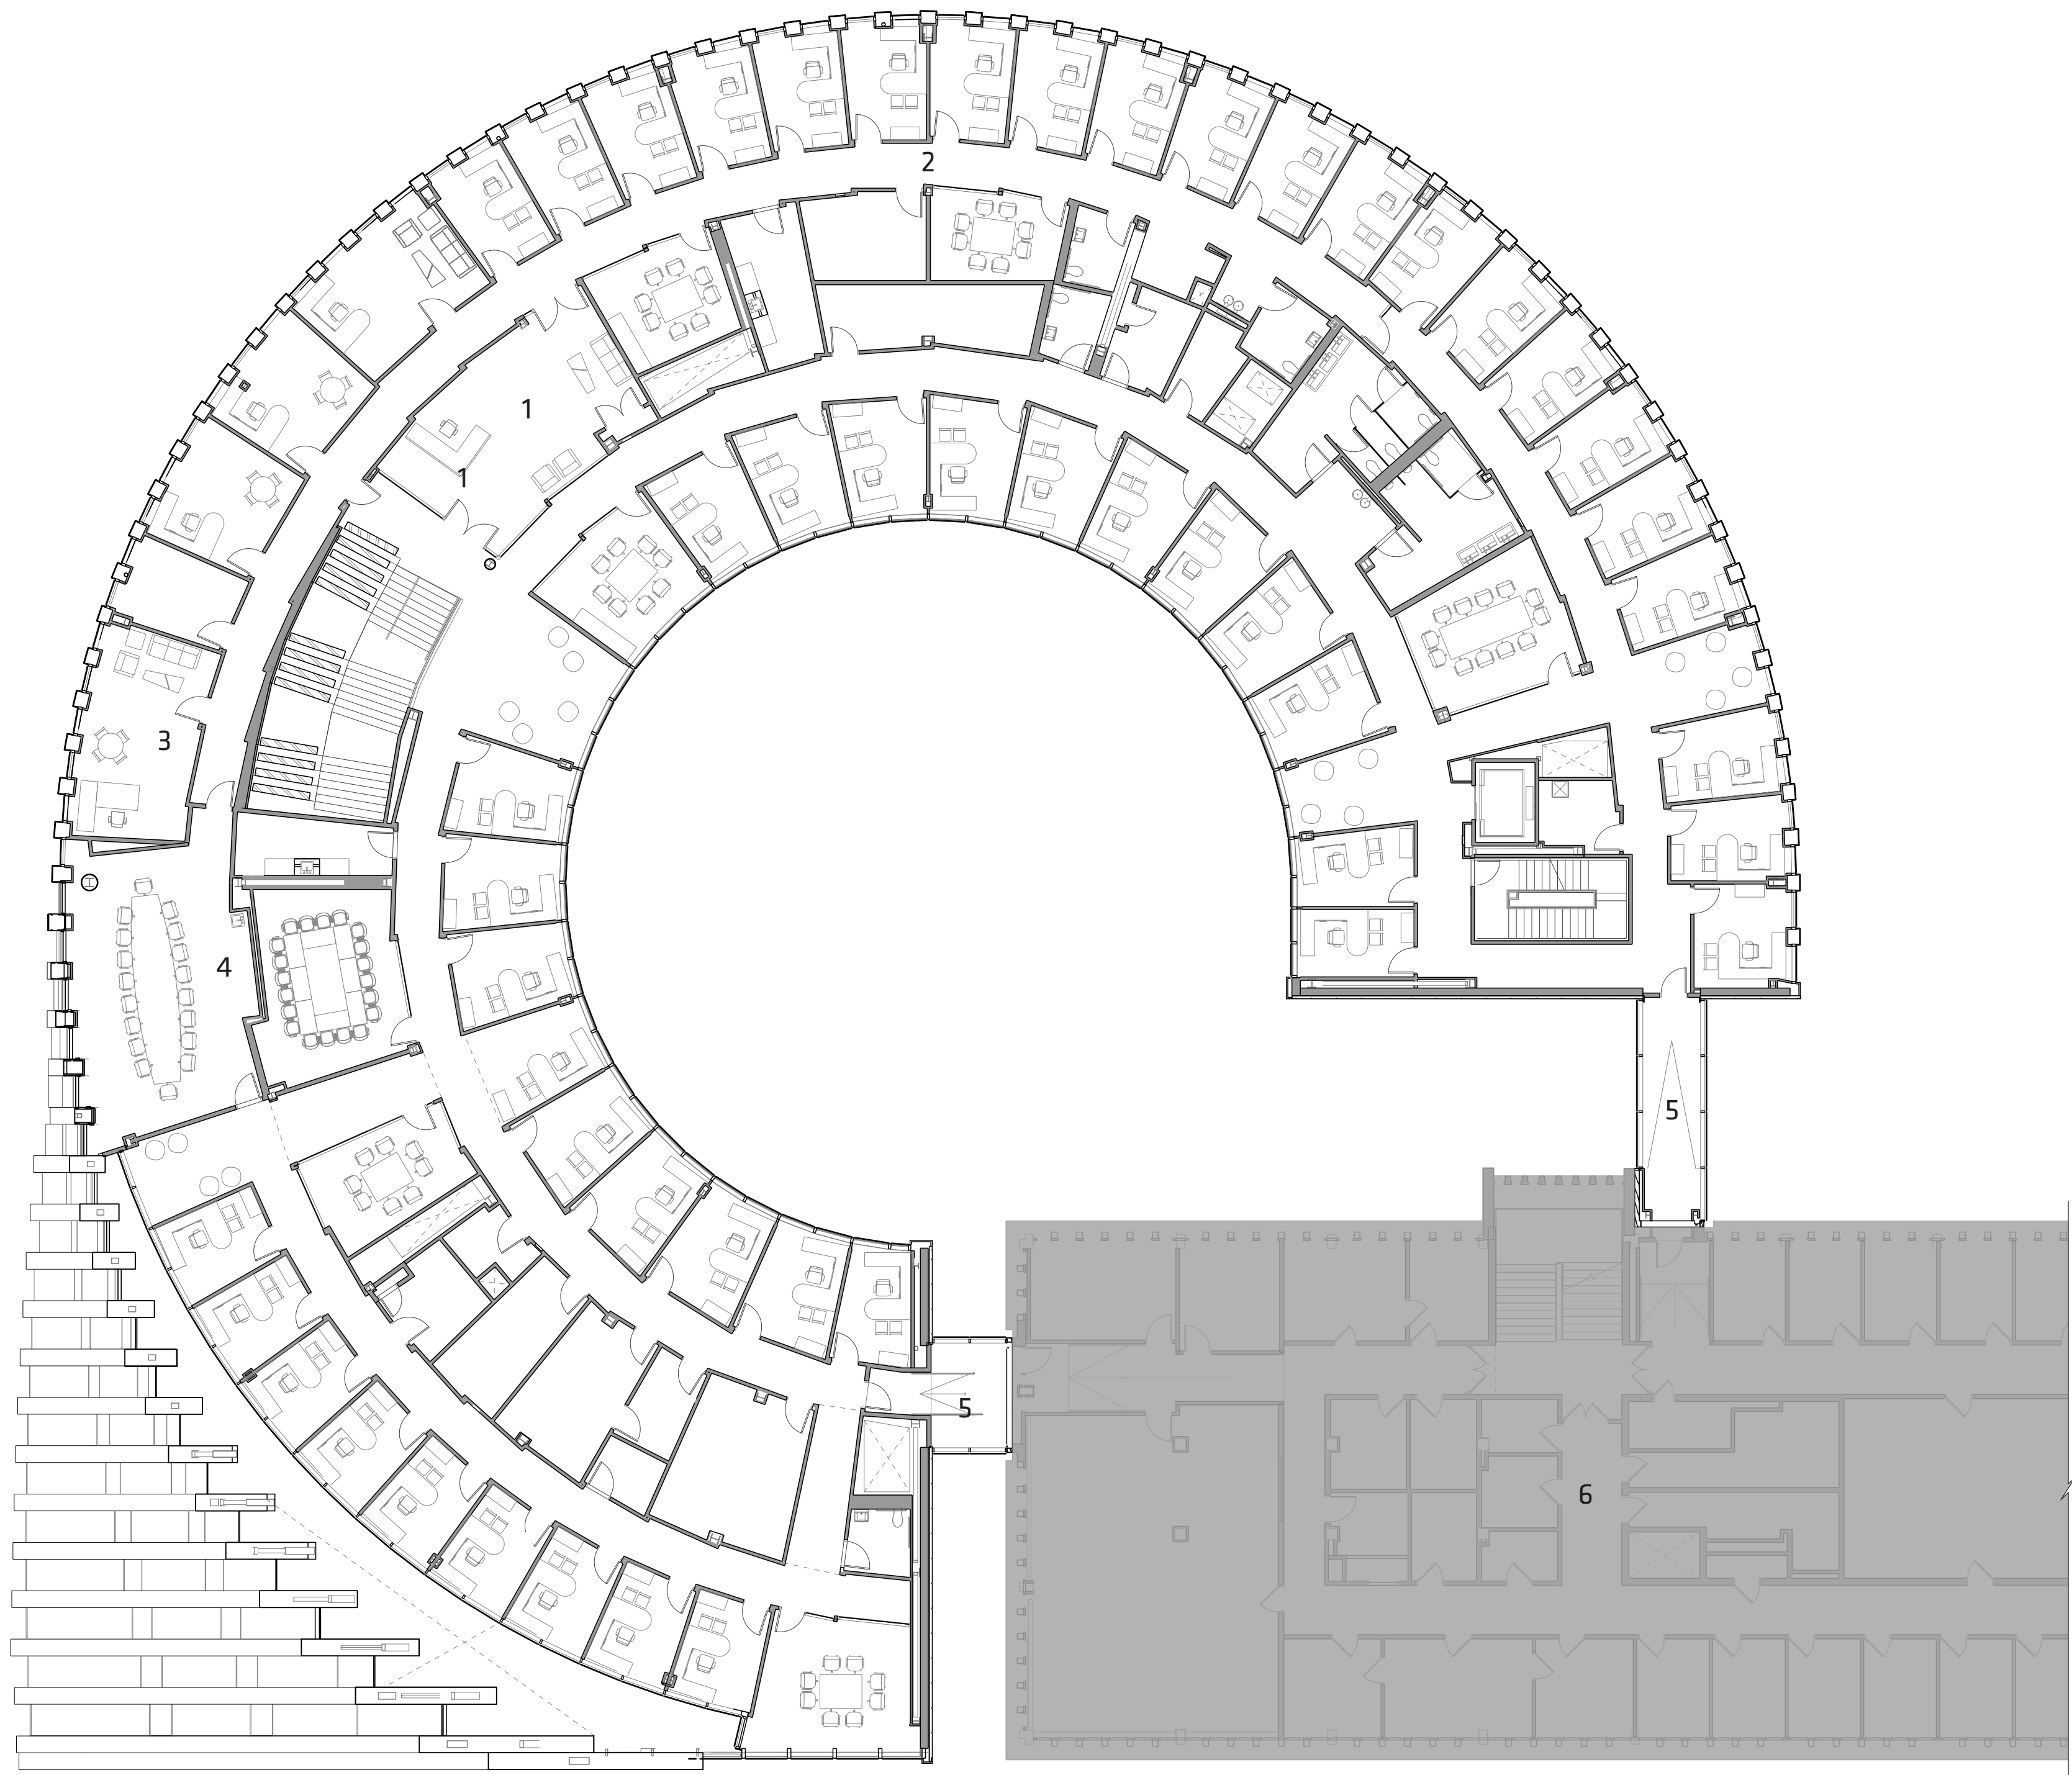

3RD LEVEL PLAN



- 1_ Dean's Suite Reception
- 2_ Dean's Suite
- 3_ Dean's Office
- 4_ Boardroom
- 5_ Bridge to Existing ISOM
- 6_ Existing ISOM

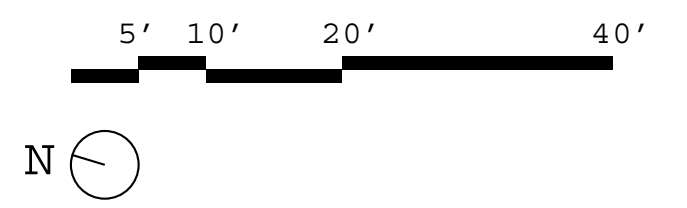


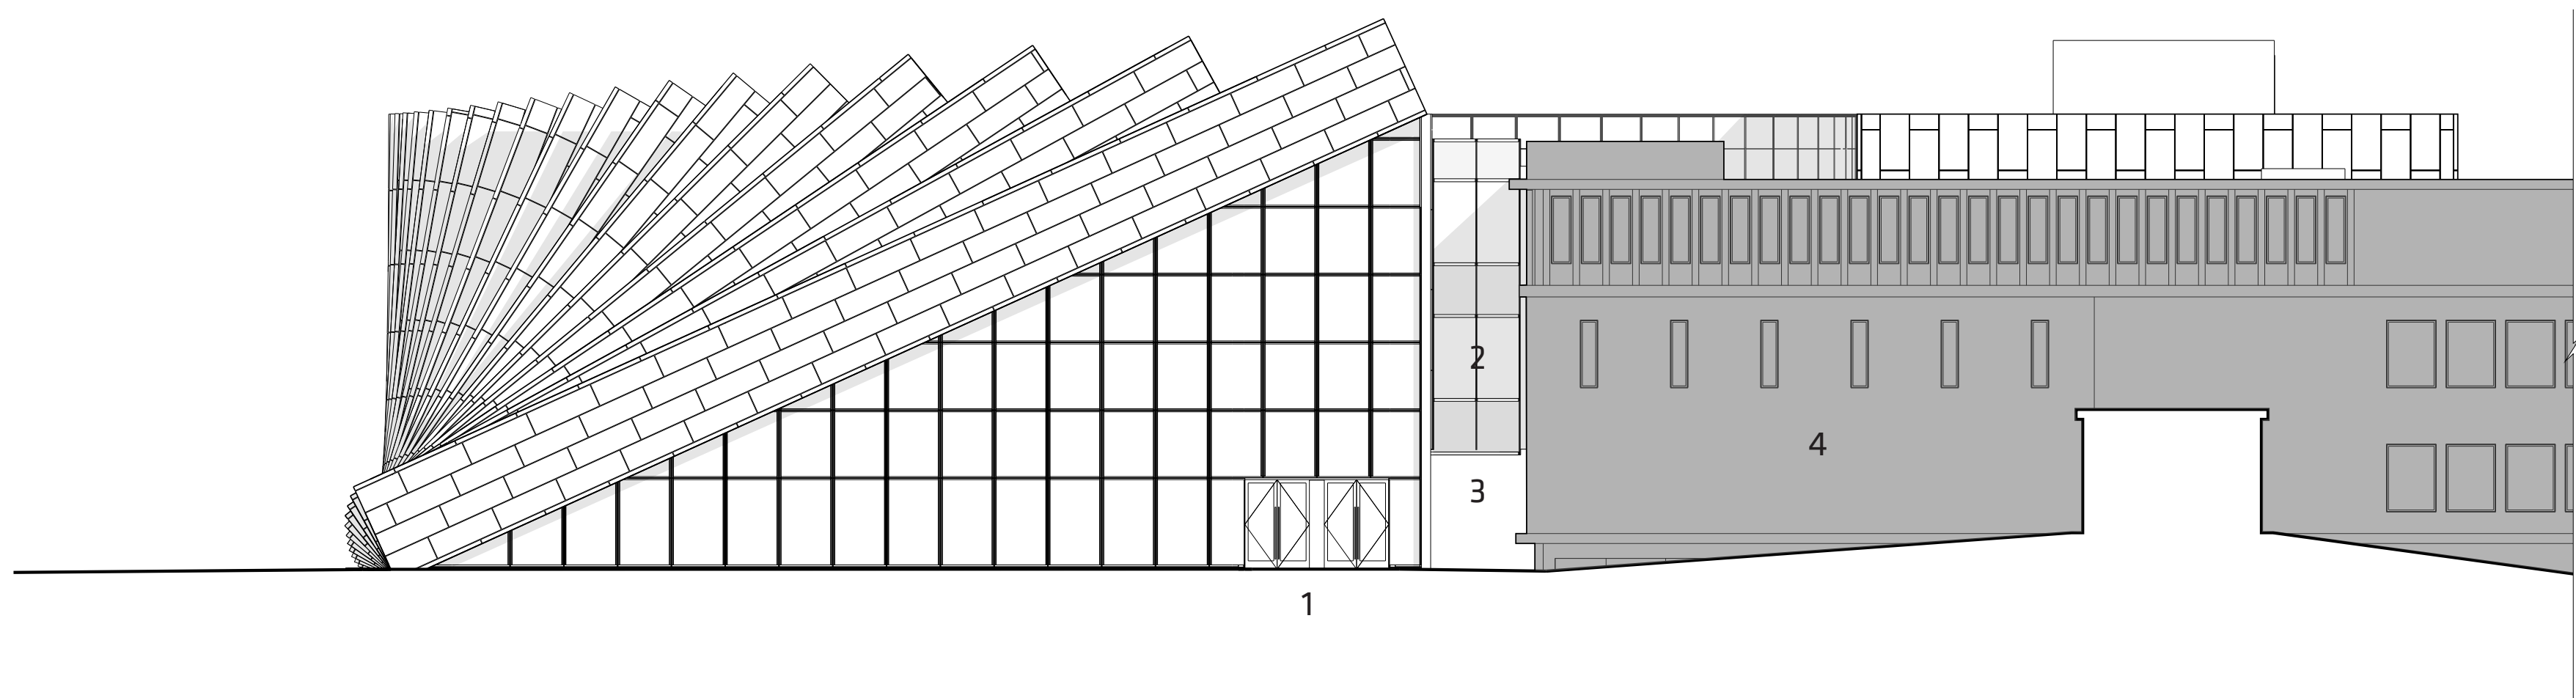

WEST ELEVATION / GRAND ENTRANCE



- 1_ Main Entrance
- 2_ North Bridge
- 3_ Passage into Courtyard
- 4_ Existing ISOM

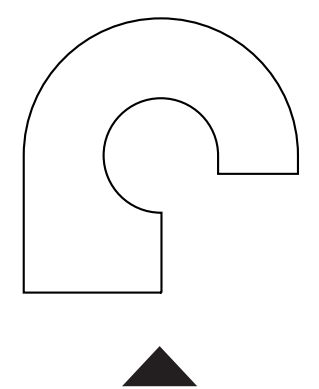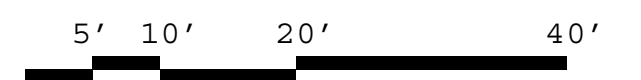


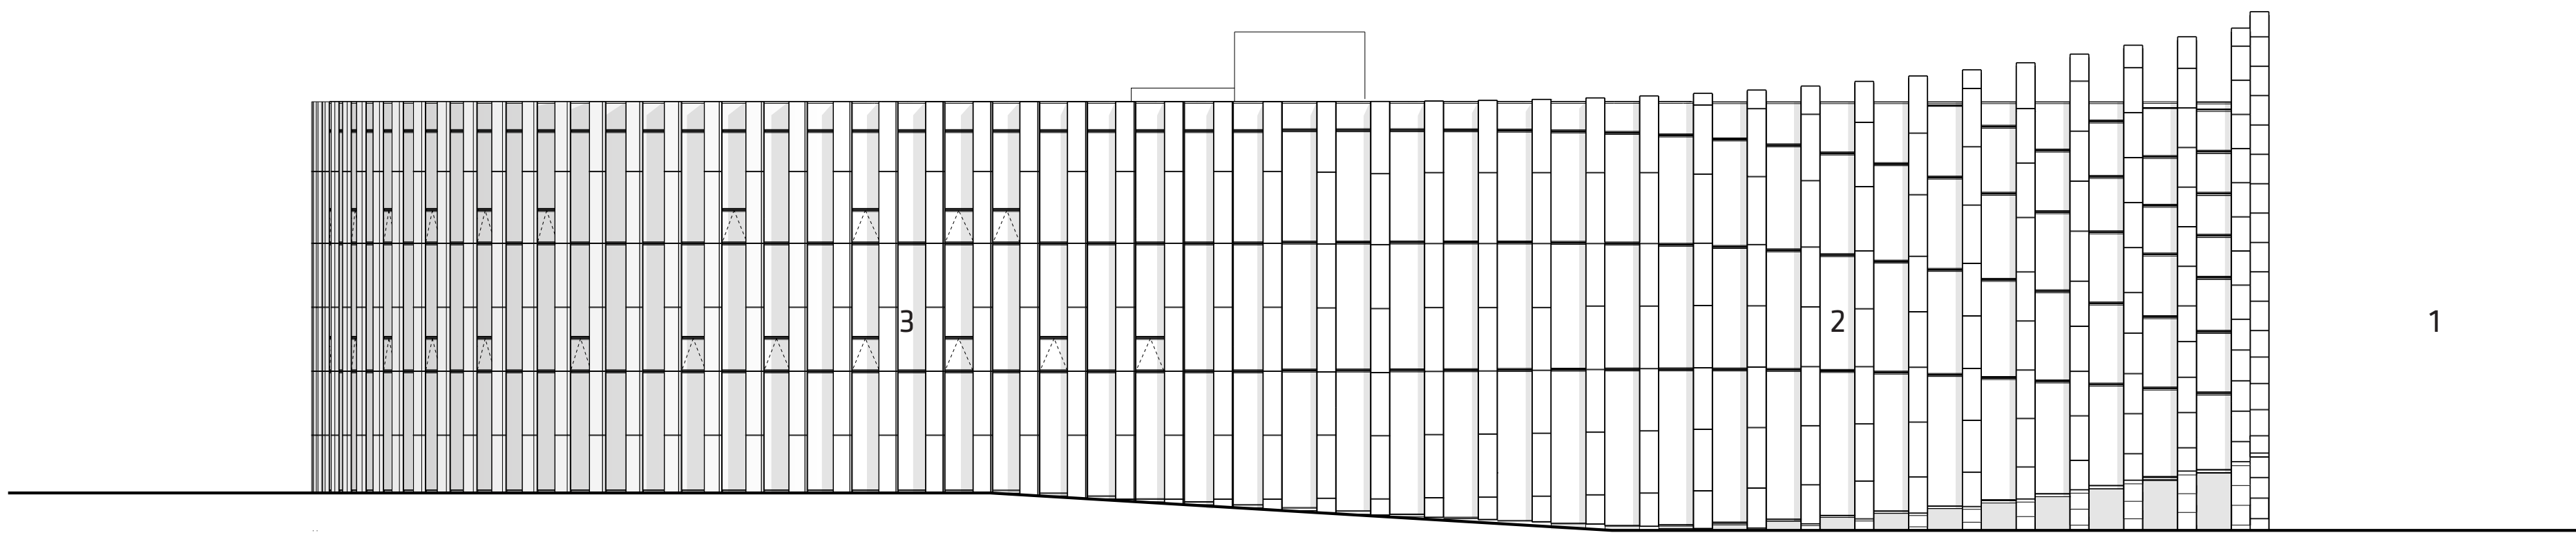

NORTH ELEVATION


- 1_ Main Entrance Plaza
- 2_ Sloped Facade
- 3_ Vertical Facade

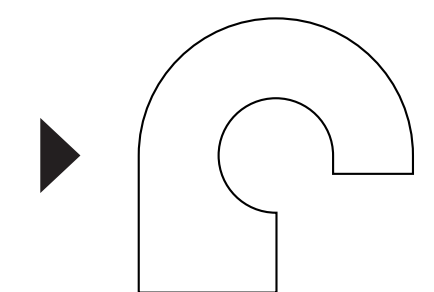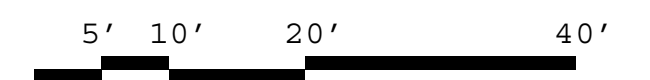


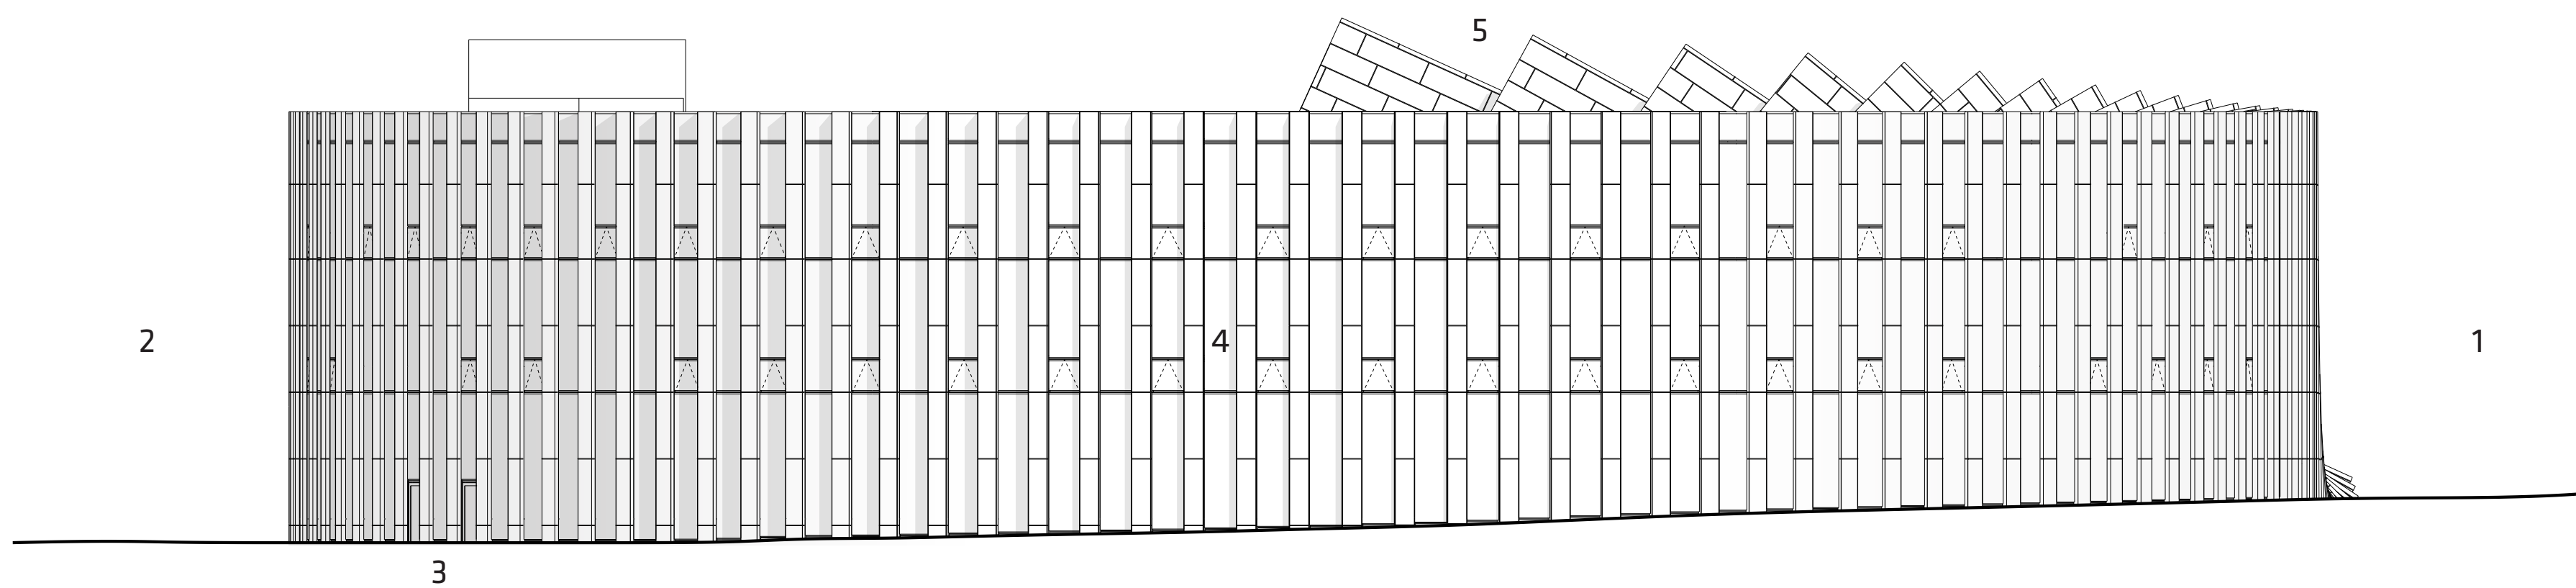

EAST ELEVATION



- 1_ North Plaza
- 2_ South Entrance Plaza
- 3_ South Entrance
- 4_ Vertical Facade
- 5_ Sloped Facade

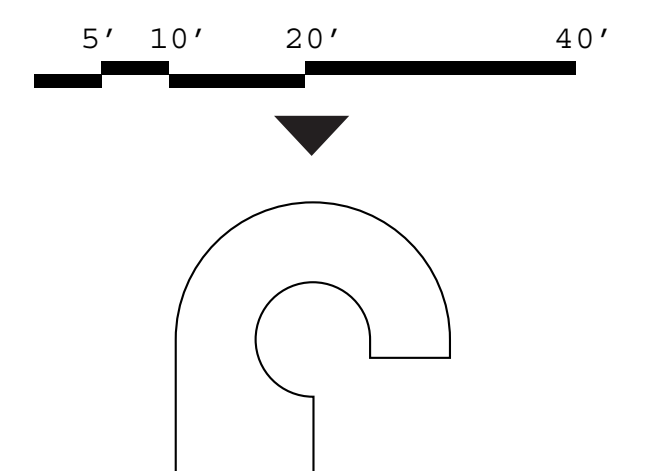


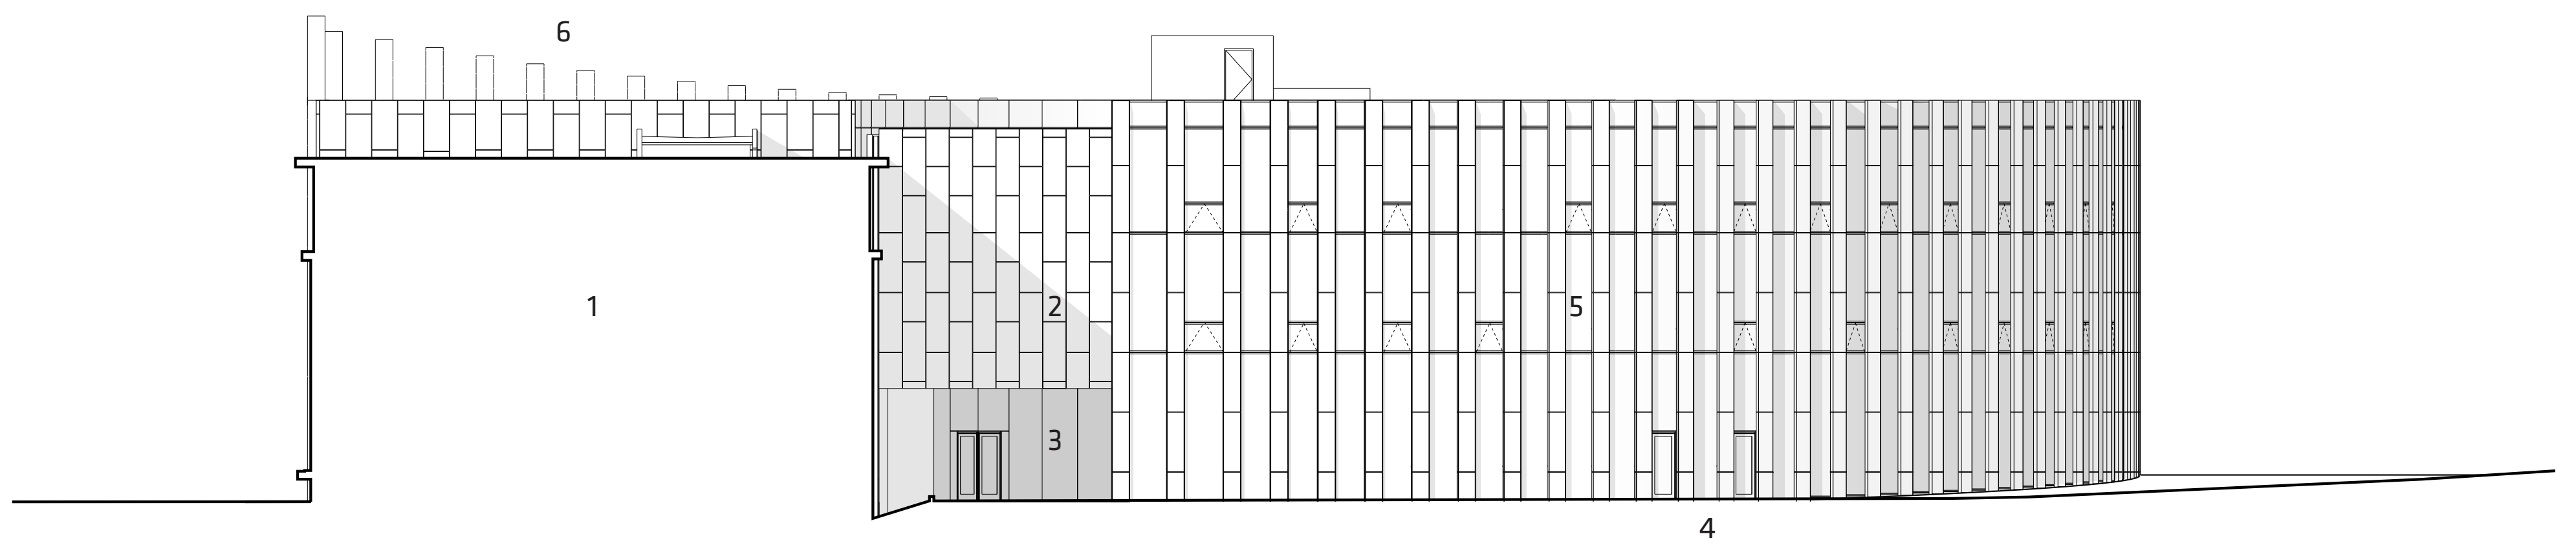

SOUTH ELEVATION



- 1_ Existing ISOM
- 2_ South Bridge
- 3_ South Passage into Courtyard
- 4_ South Entrance
- 5_ vertical Facade
- 6_ Sloped Facade

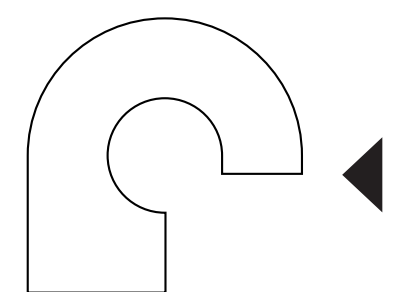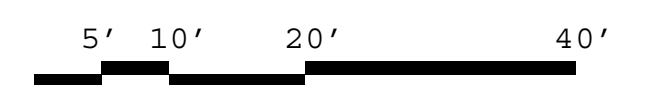


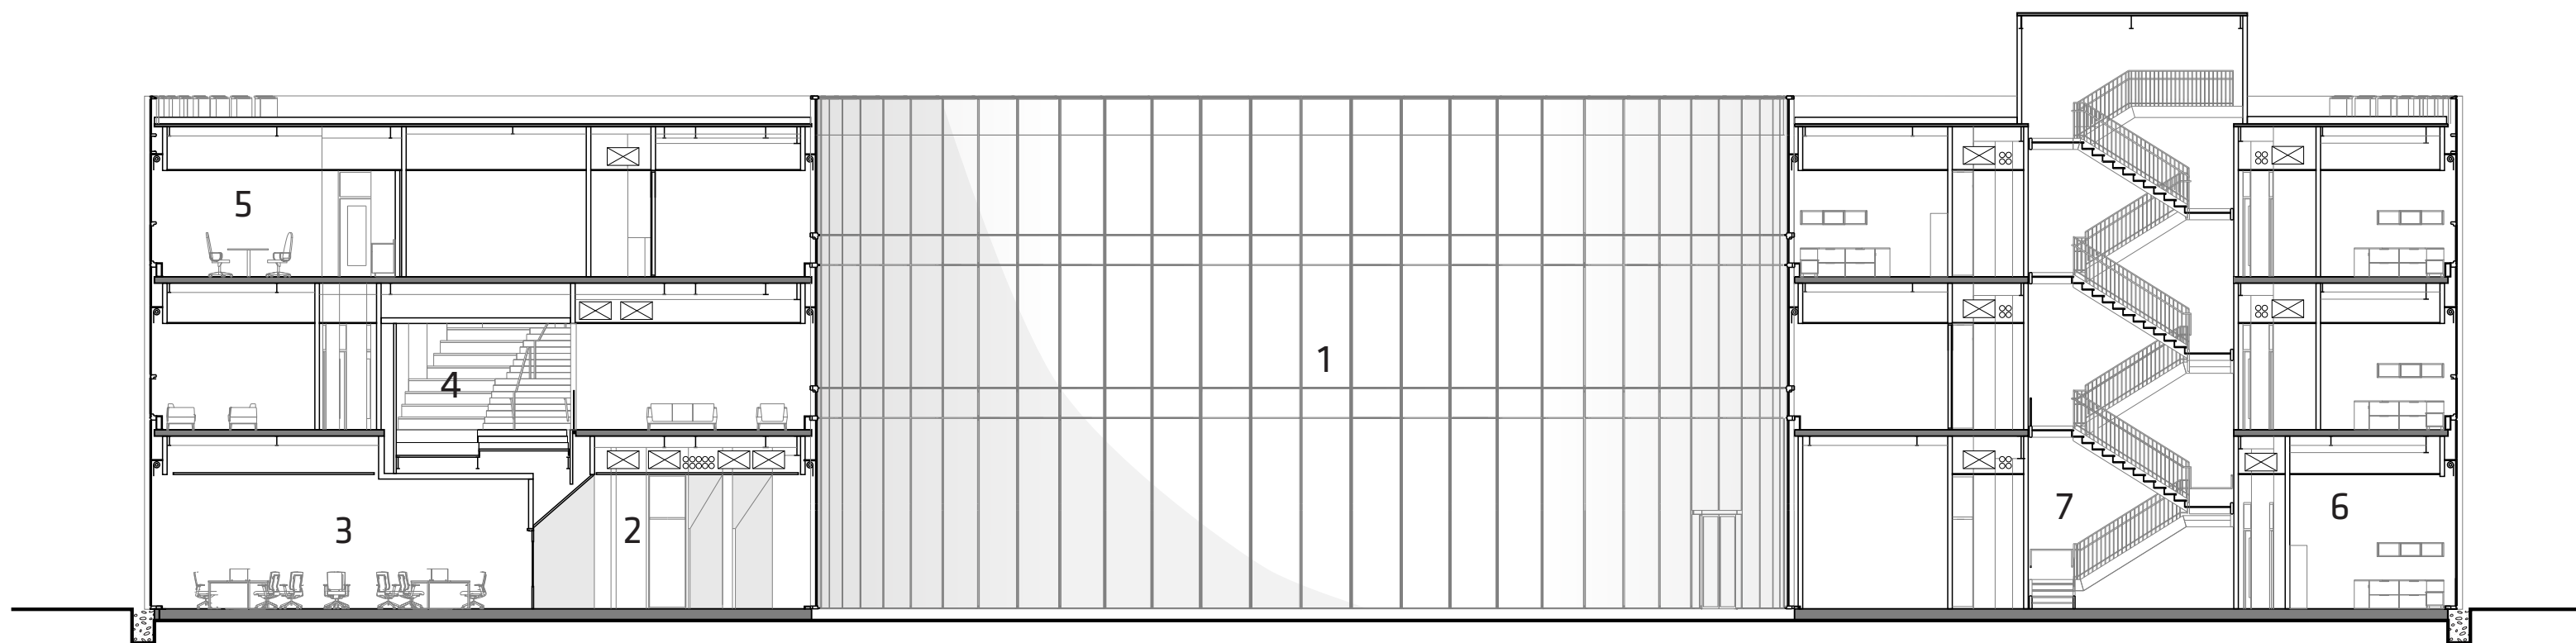

NORTH - SOUTH SECTION



- 1_ Courtyard
- 2_ Student Gathering Nook
- 3_ Trading Classroom
- 4_ Grand Stairs
- 5_ Boardroom
- 6_ Ecc Center
- 7_ Egress Stairs


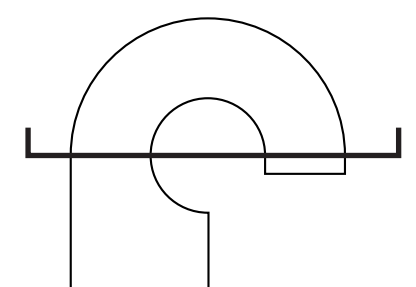
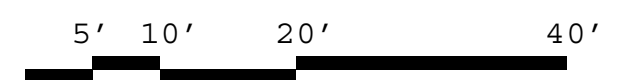


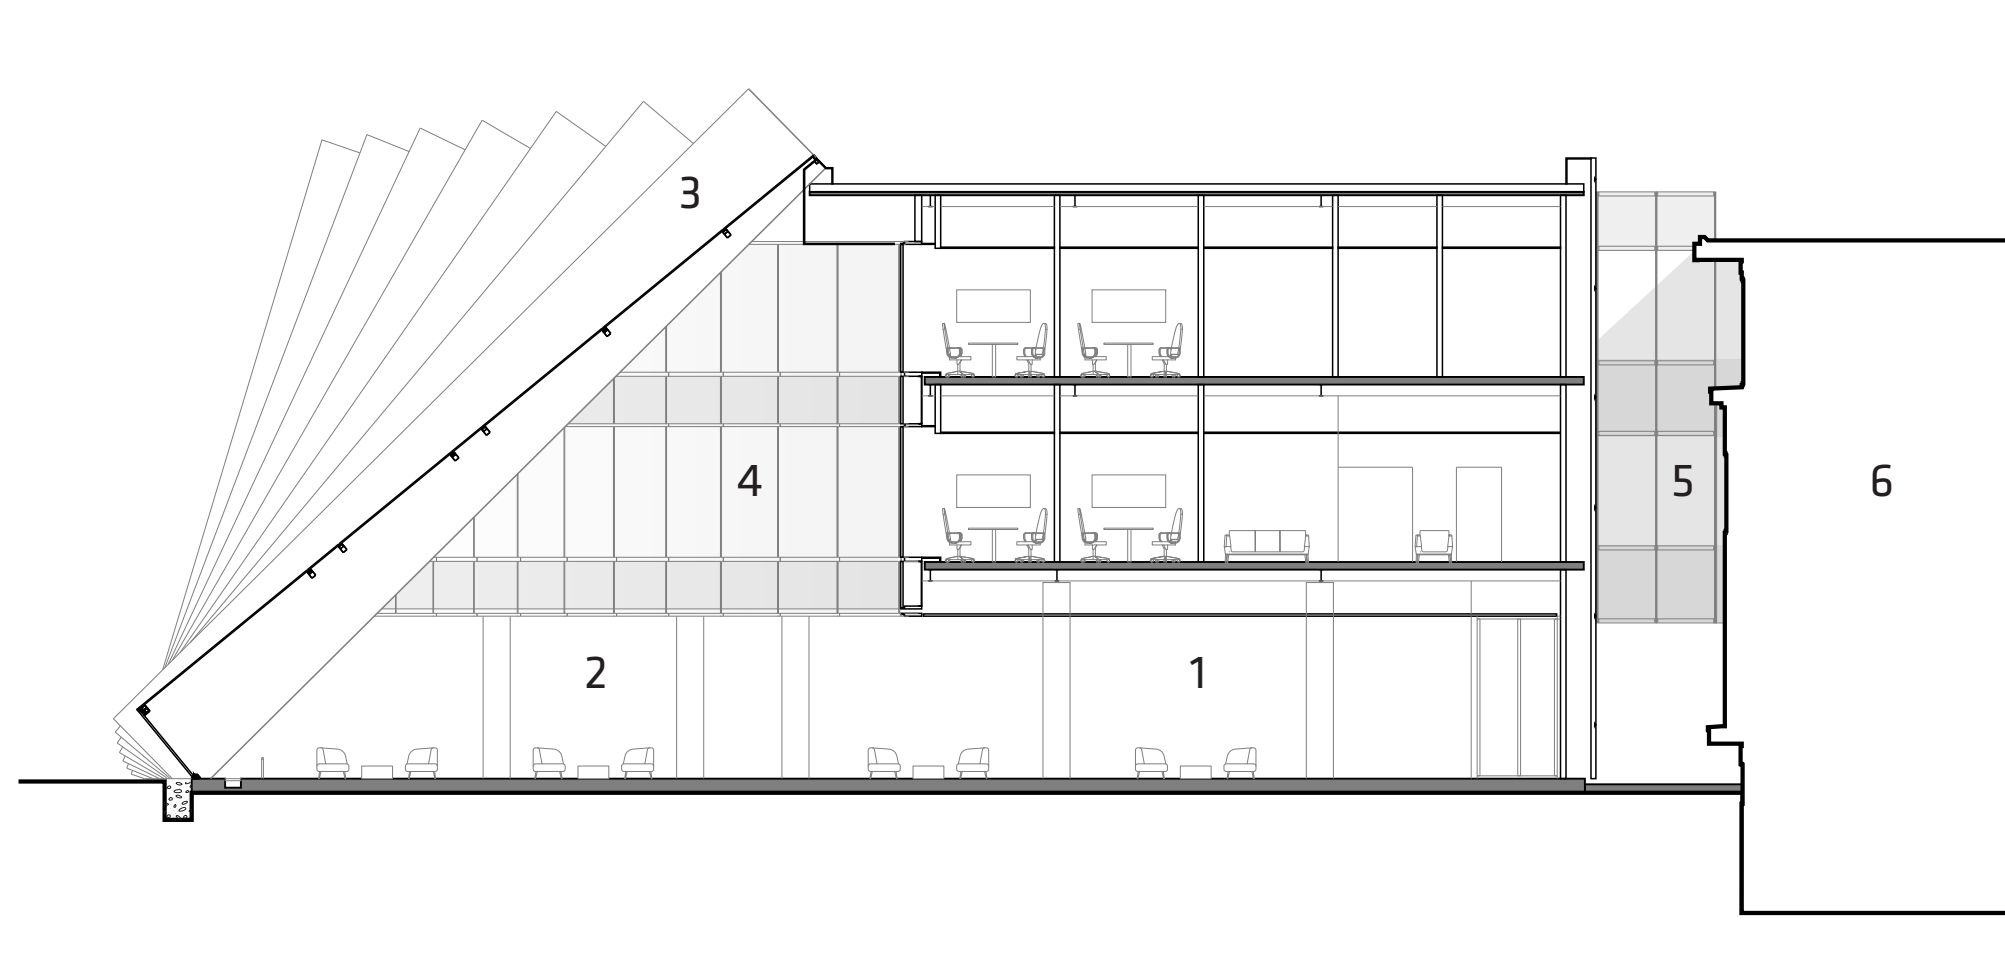

SECTION THROUGH ATRIUM



- 1_ Learning Commons
- 2_ 3-Stories Atrium
- 3_ Sloped Facade
- 4_ Interior Glazing Facade
- 5_ North Bridge
- 6_ Existing ISOM

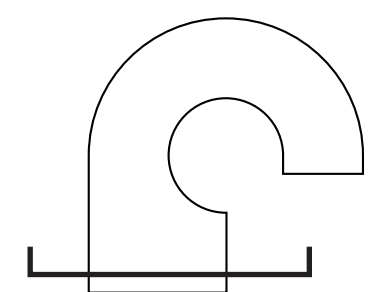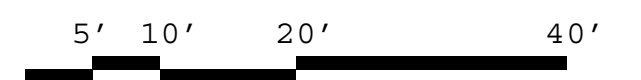


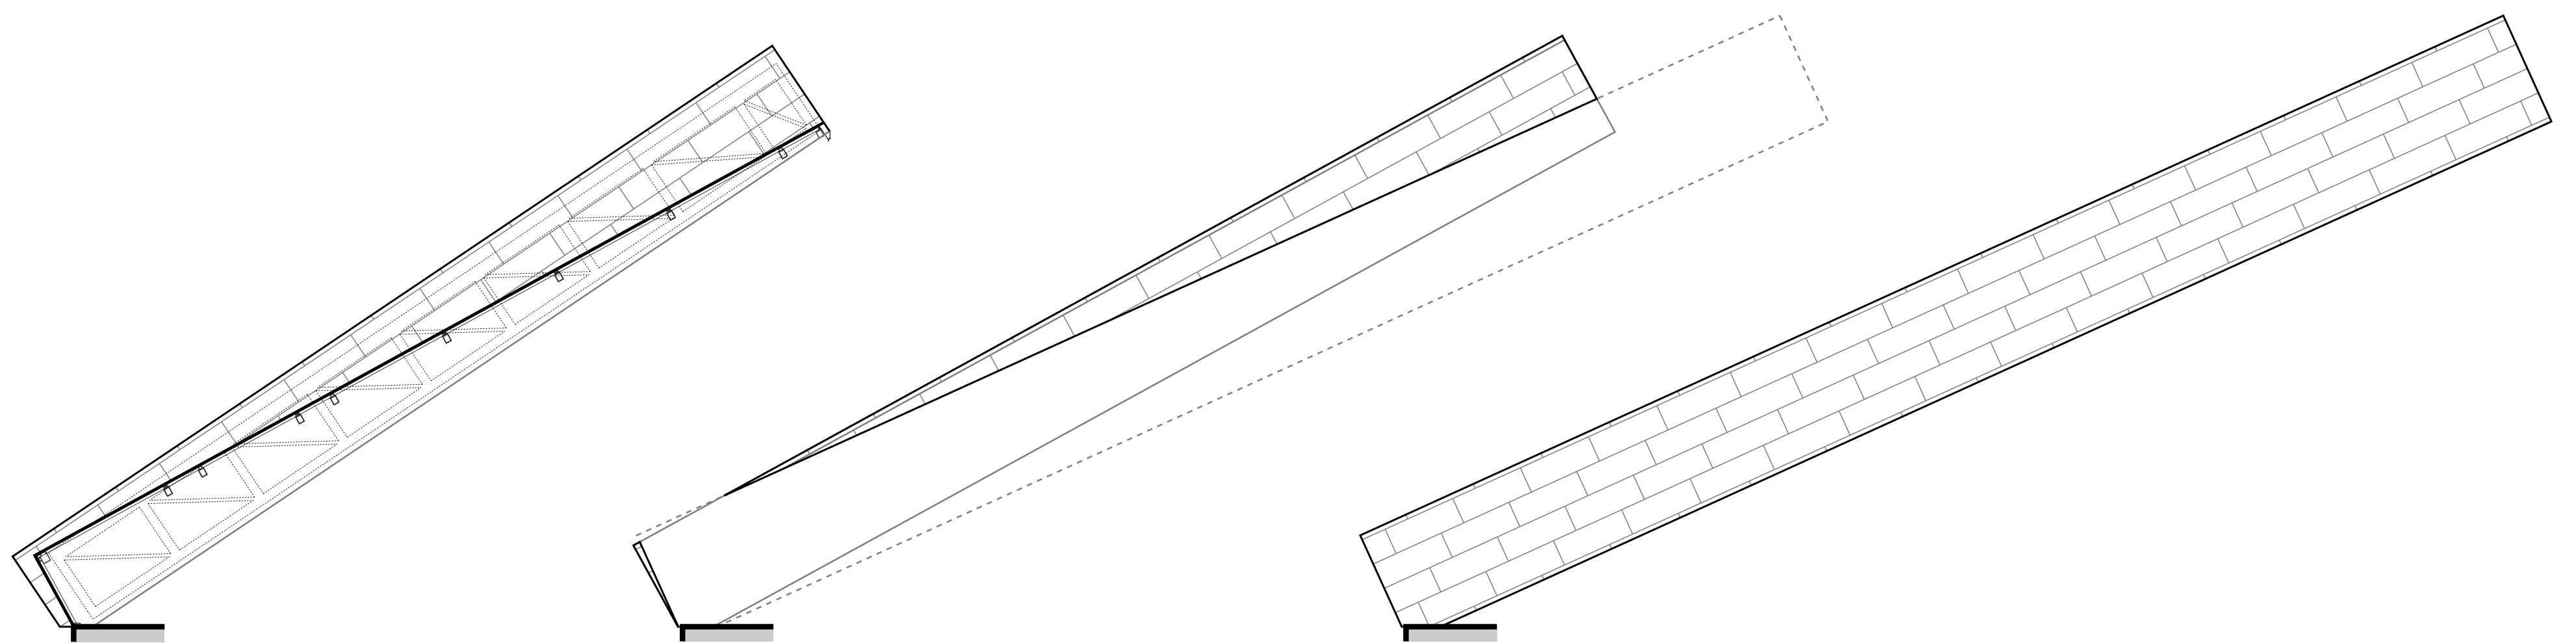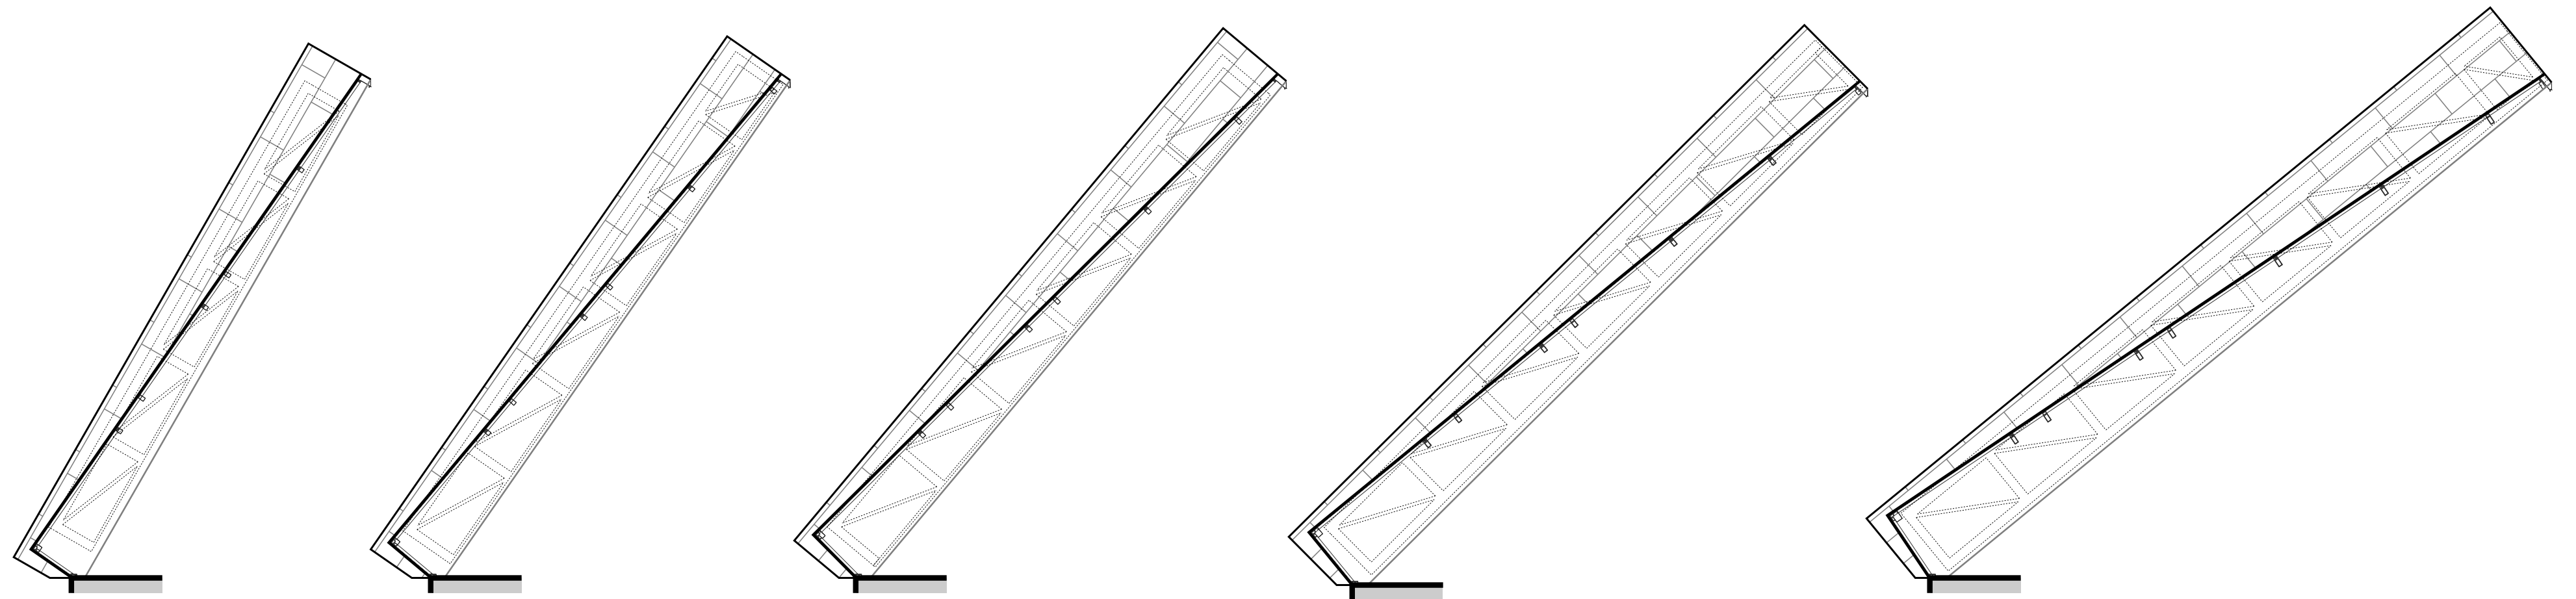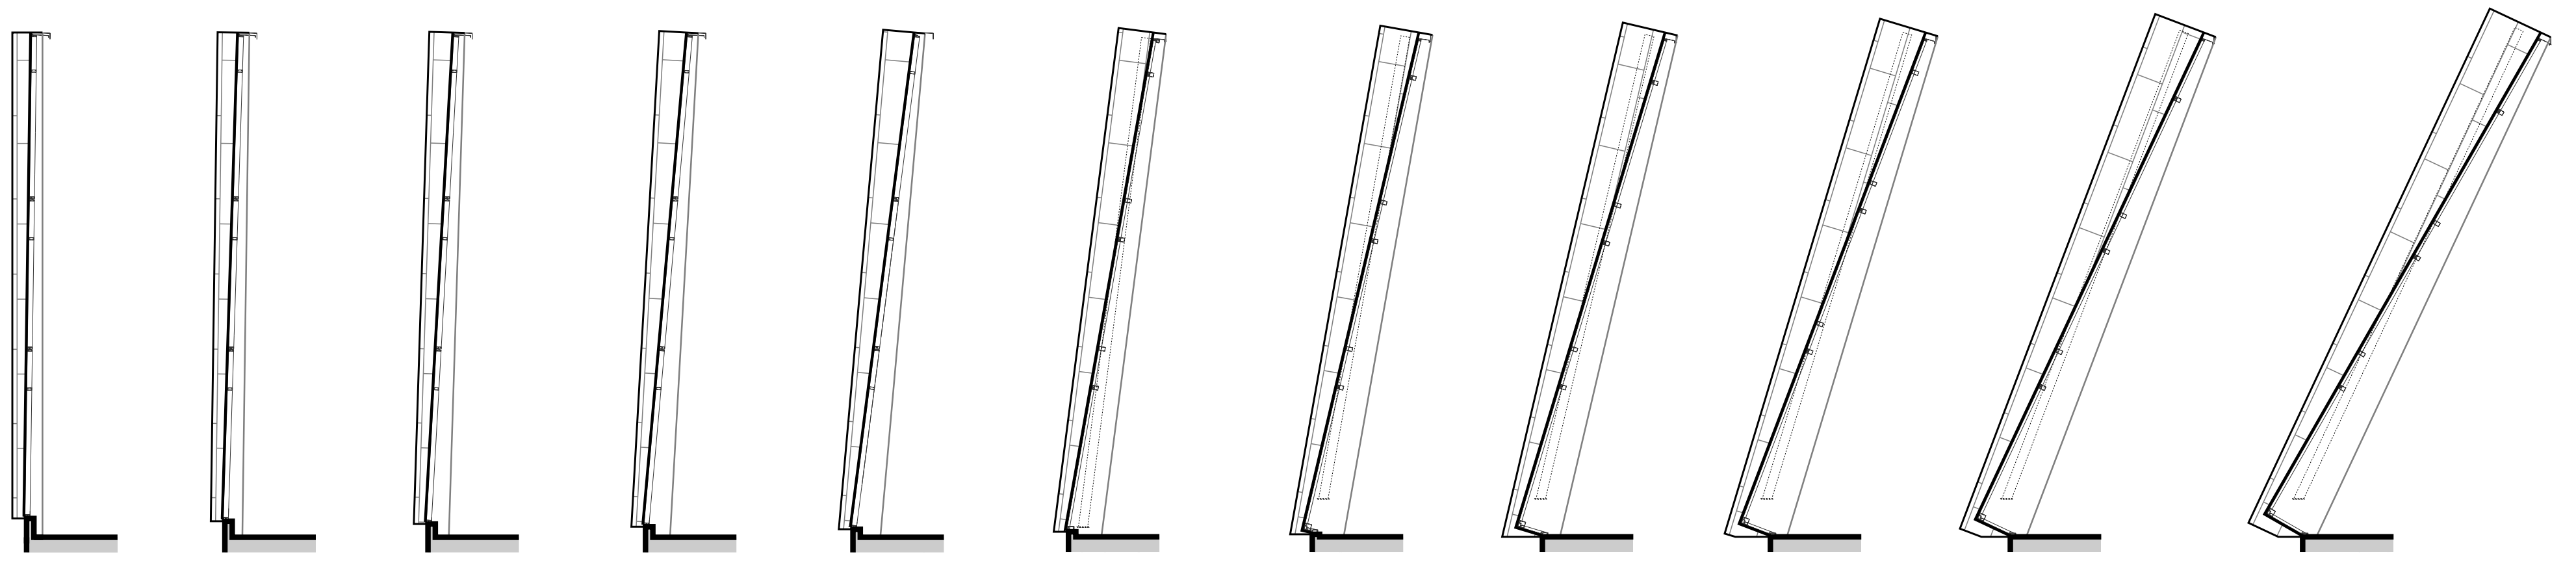

SLOPED FACADE / FINS

Curtainwall
Cladding
Structure

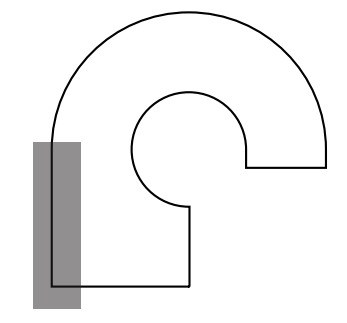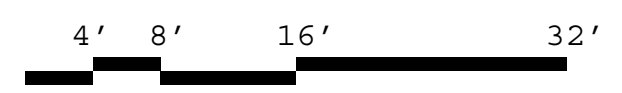

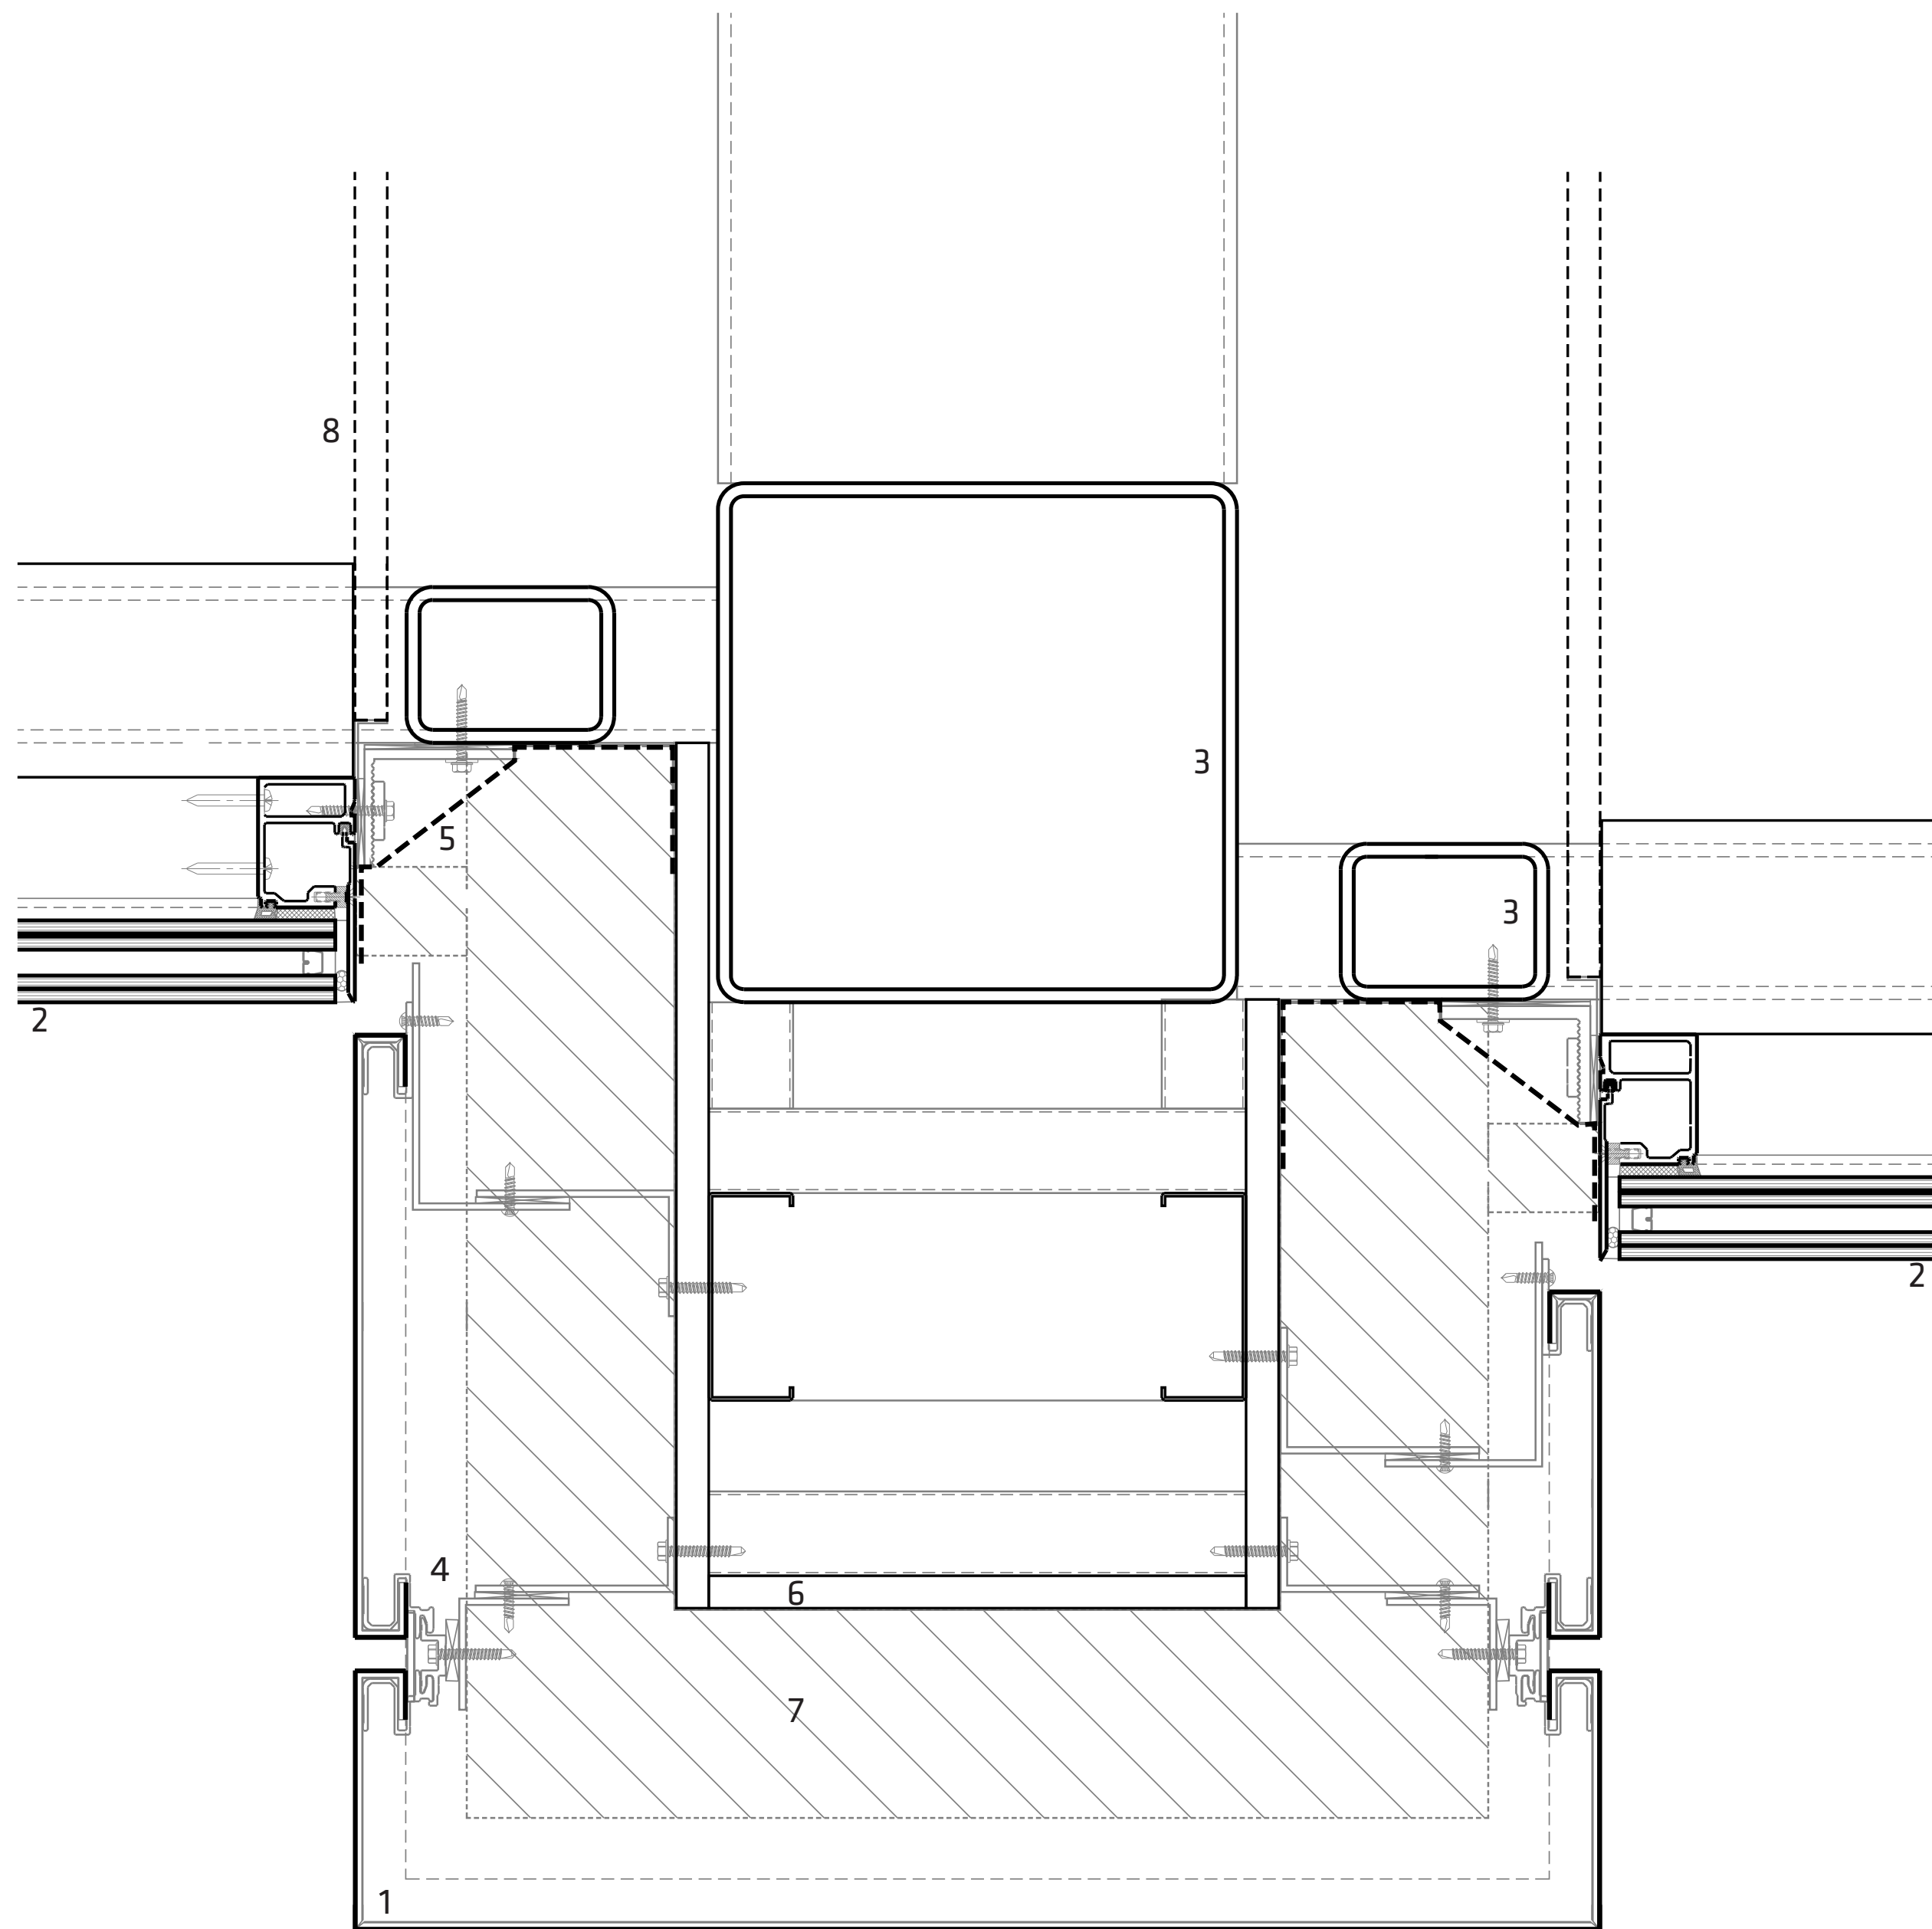

SLOPED FACADE TYPICAL PLAN DETAIL

- 1_ Copper Composite Panel
- 2_ IGU
- 3_ Steel Structure
- 4_ Revetless Clip System
- 5_ Silicone Boot
- 6_ Exterior Grade Sheathing
- 7_ Insulation
- 8_ Interior Finish

