



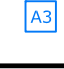


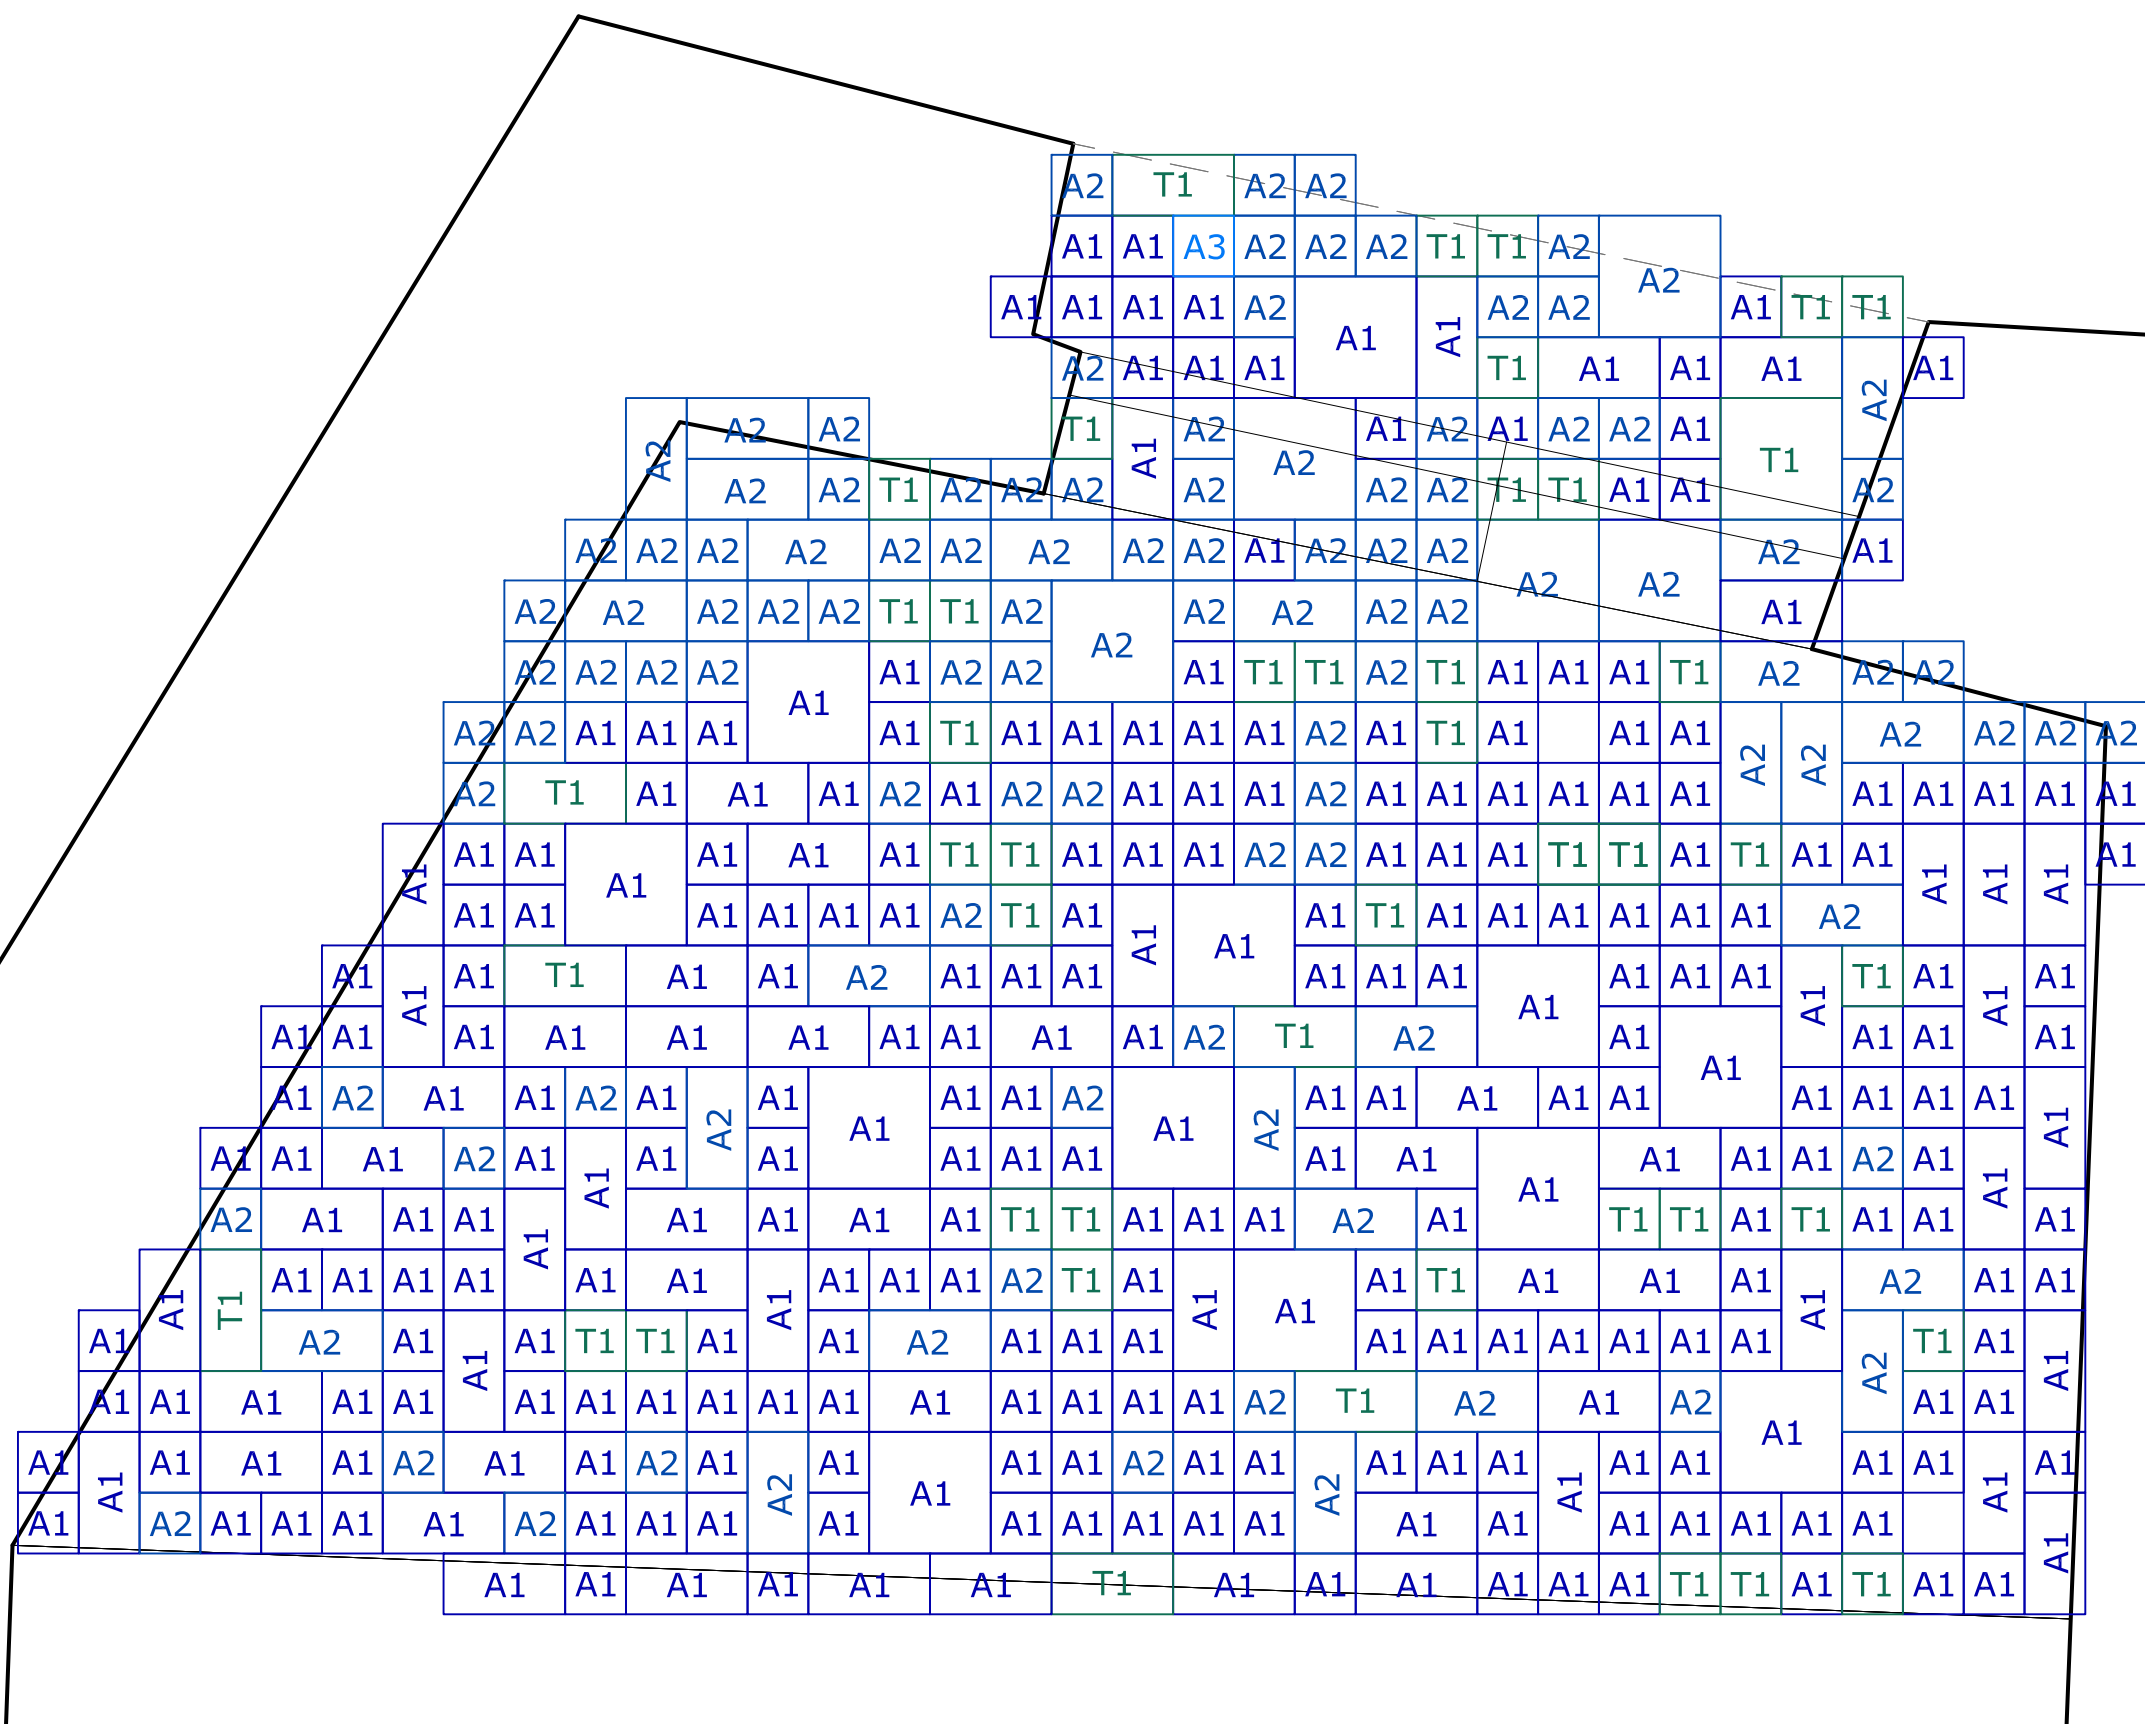


BALCONE LETTO 1



LEGENDA

	10x10	10x20	20x20	30x30		10x10	10x20	20x20	30x30
A1	235	58	12		A3	1			
									
A2	80	26	5		T1	40	7	1	
	