



- 1. Atrium
- 2. Restaurant
- 3. Shop
- 4. Exhibition
- 5. Cloakroom
- 6. Education room
- 7. Entrance offices
- 8. Entrance laboratories
- 9. Laboratories
- 10. Workshops
- 11. Book depot


Ground floor level

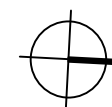


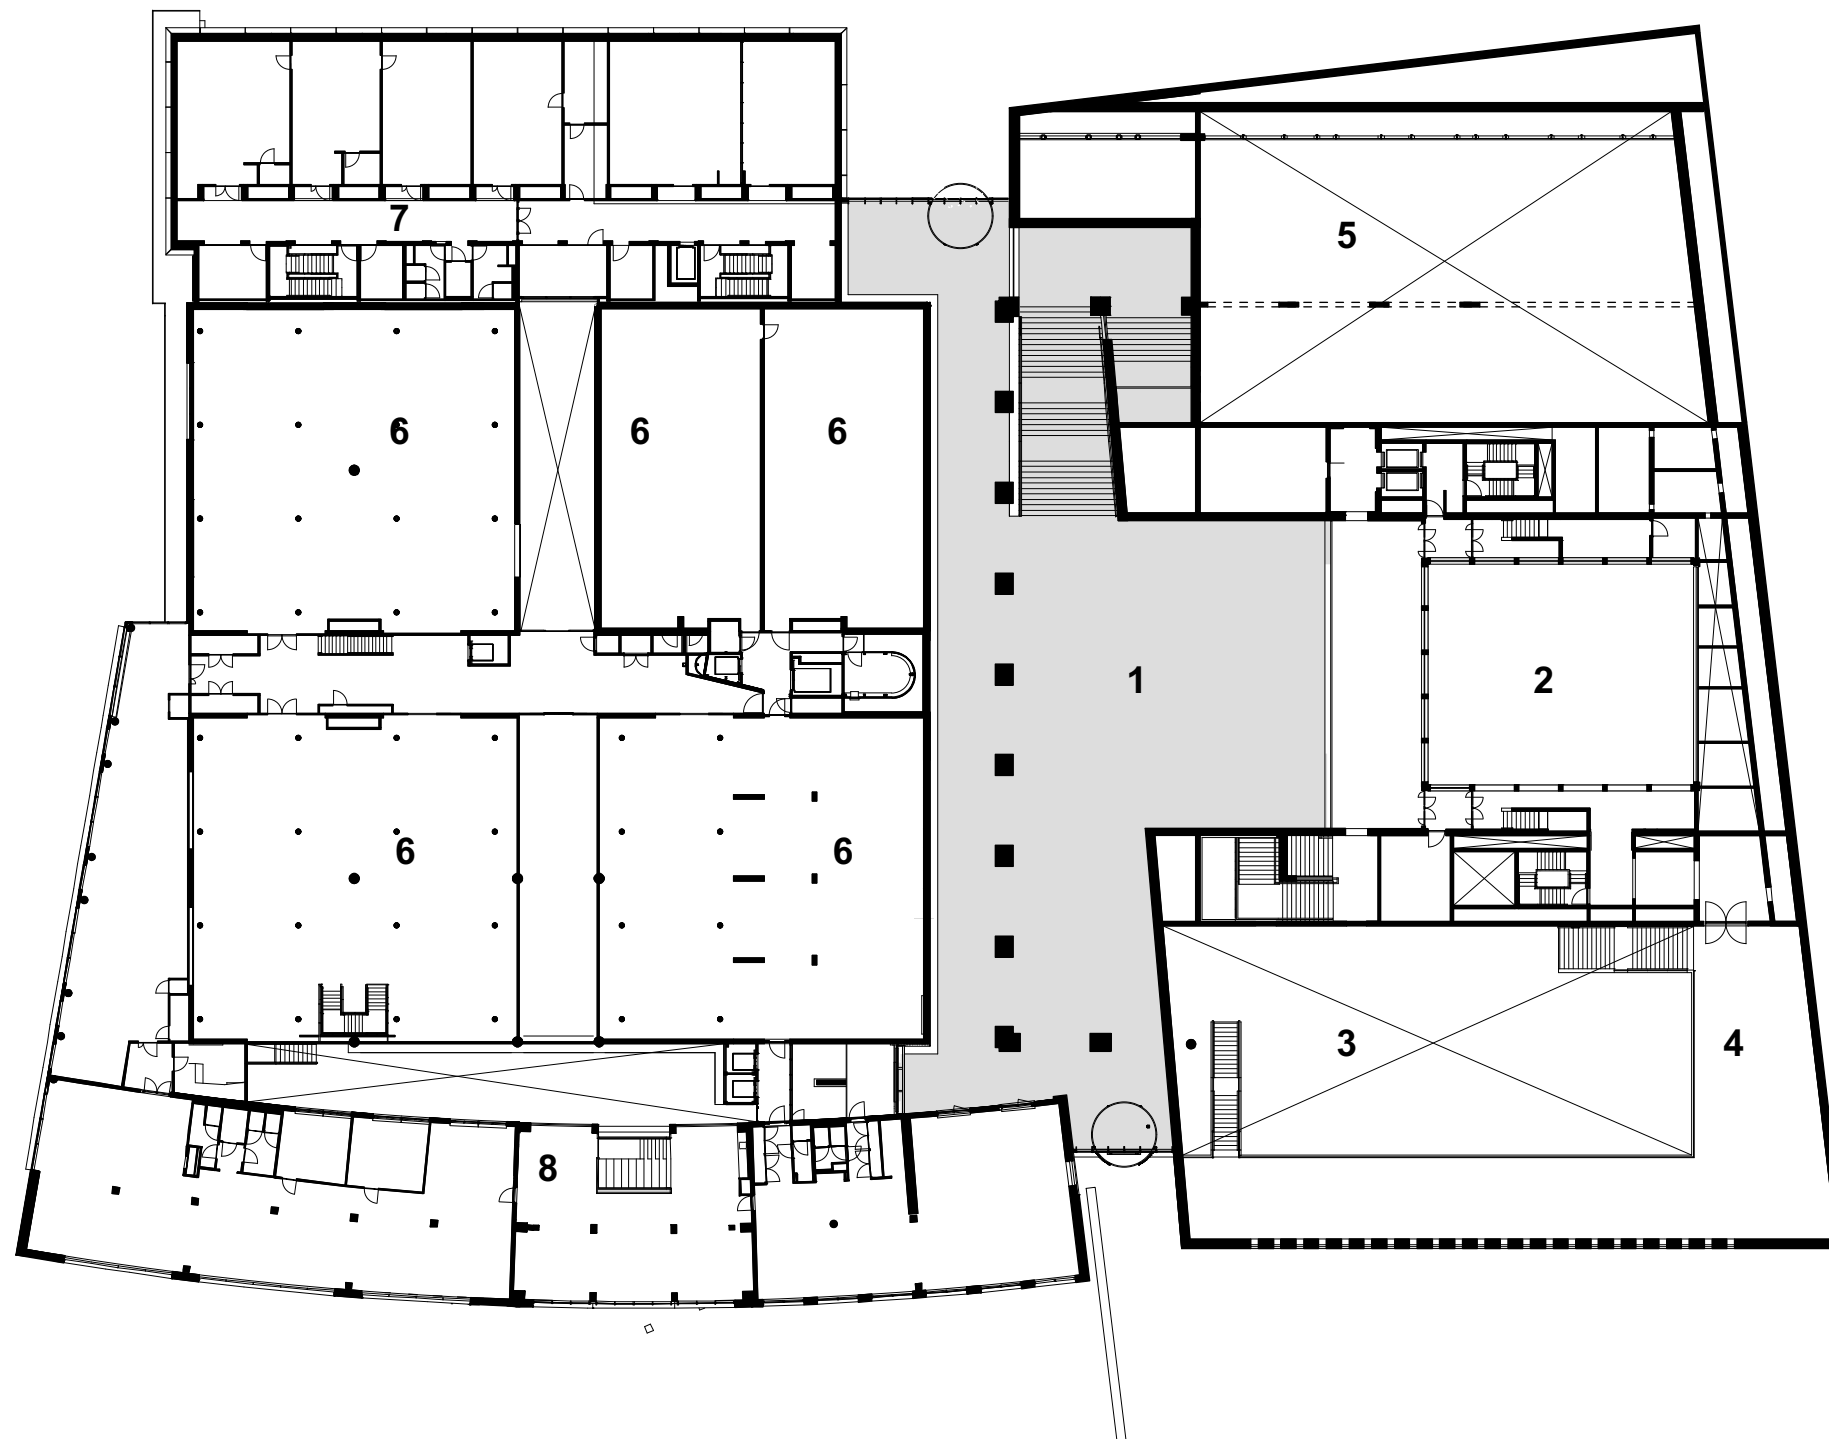

- 1. Atrium
- 2. Void auditorium
- 3. Void exhibition
- 4. Exhibition
- 5. Void restaurant
- 6. Collection depots
- 7. Laboratories
- 8. Offices


1st Floor

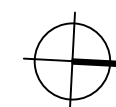


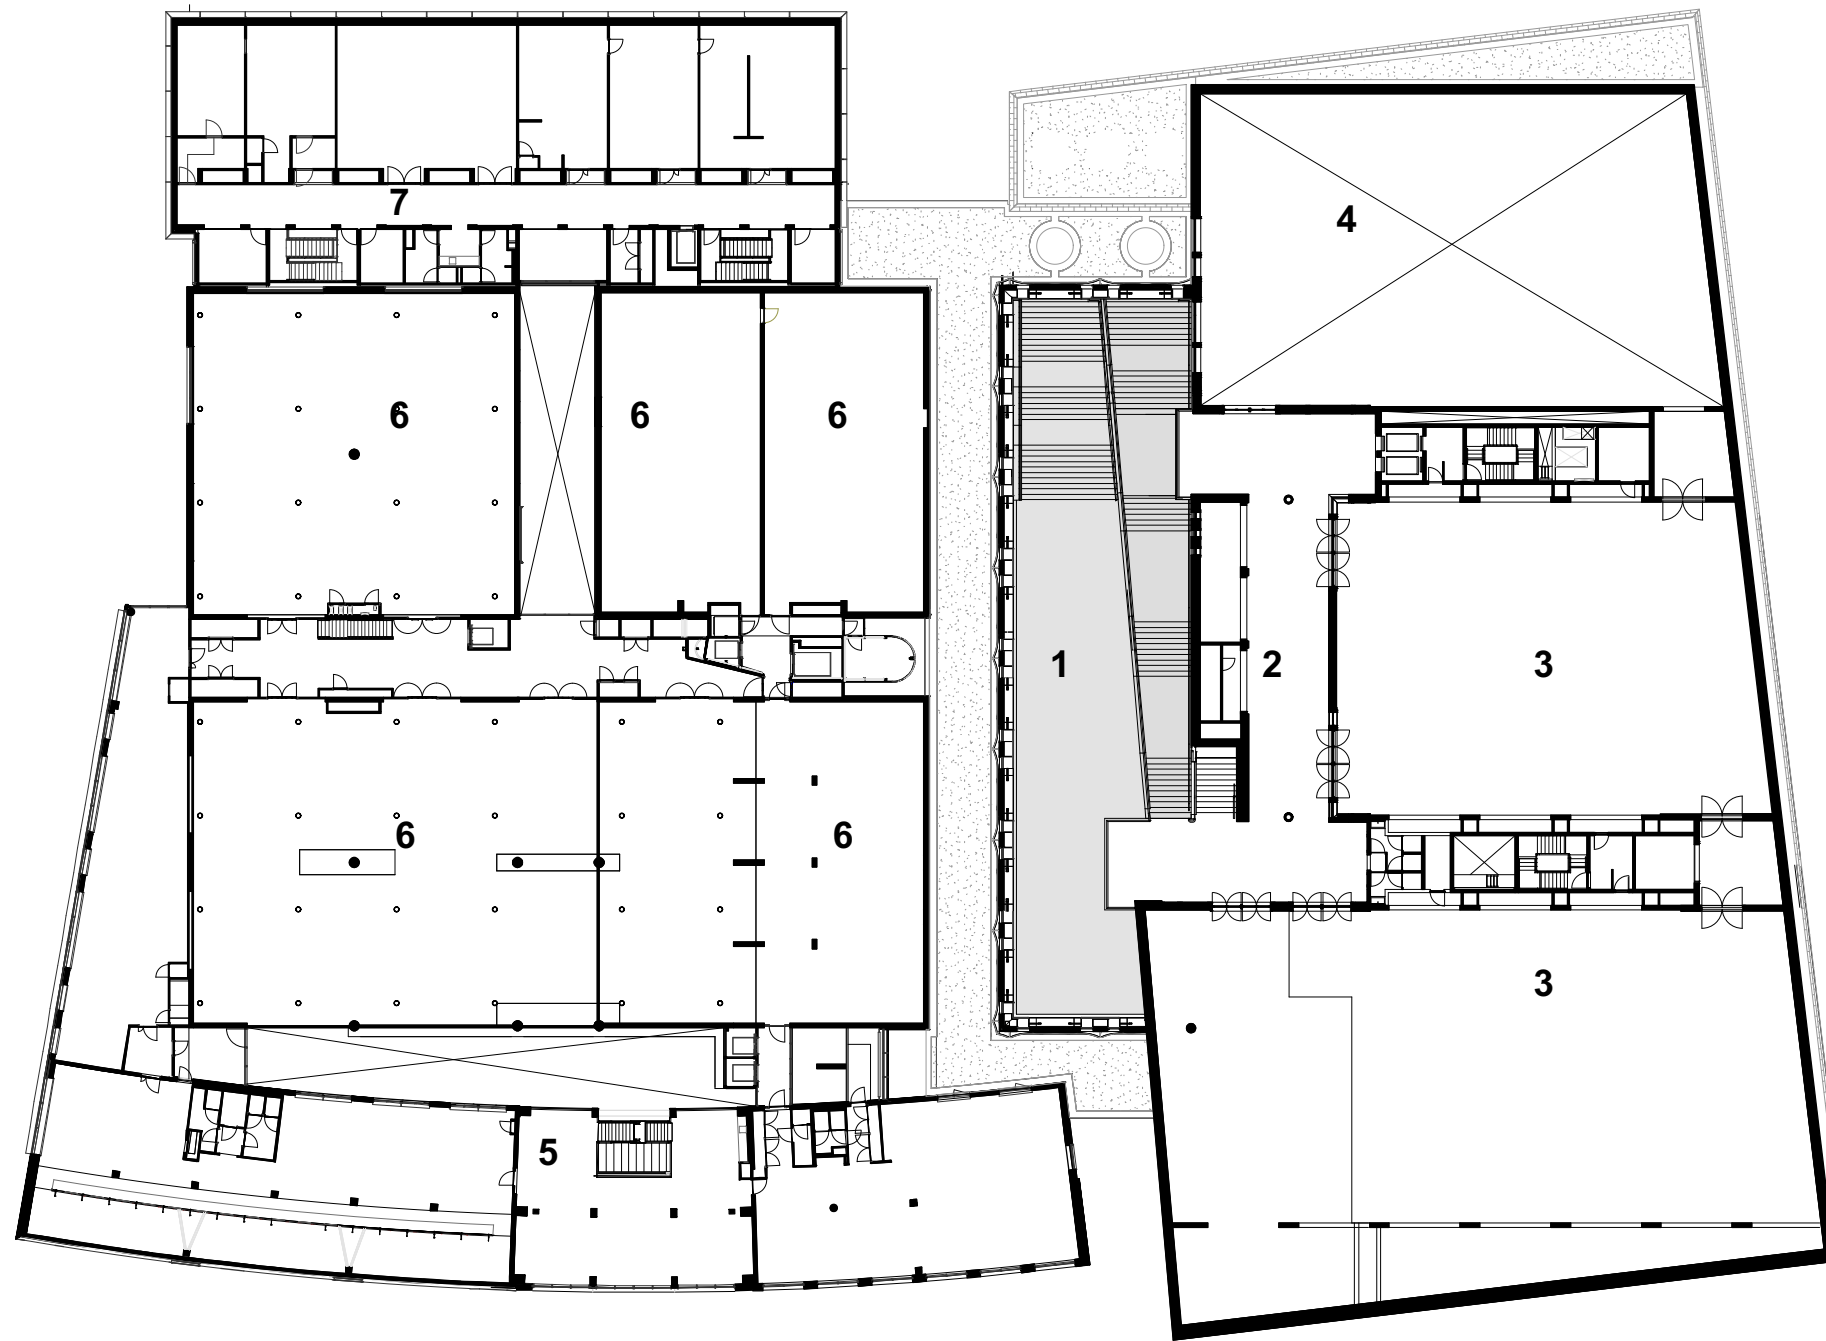

- 1. Atrium
- 2. Lobby
- 3. Exhibition
- 4. Void exhibition
- 5. Offices
- 6. Collection depots
- 7. Laboratories


3rd Floor

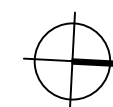


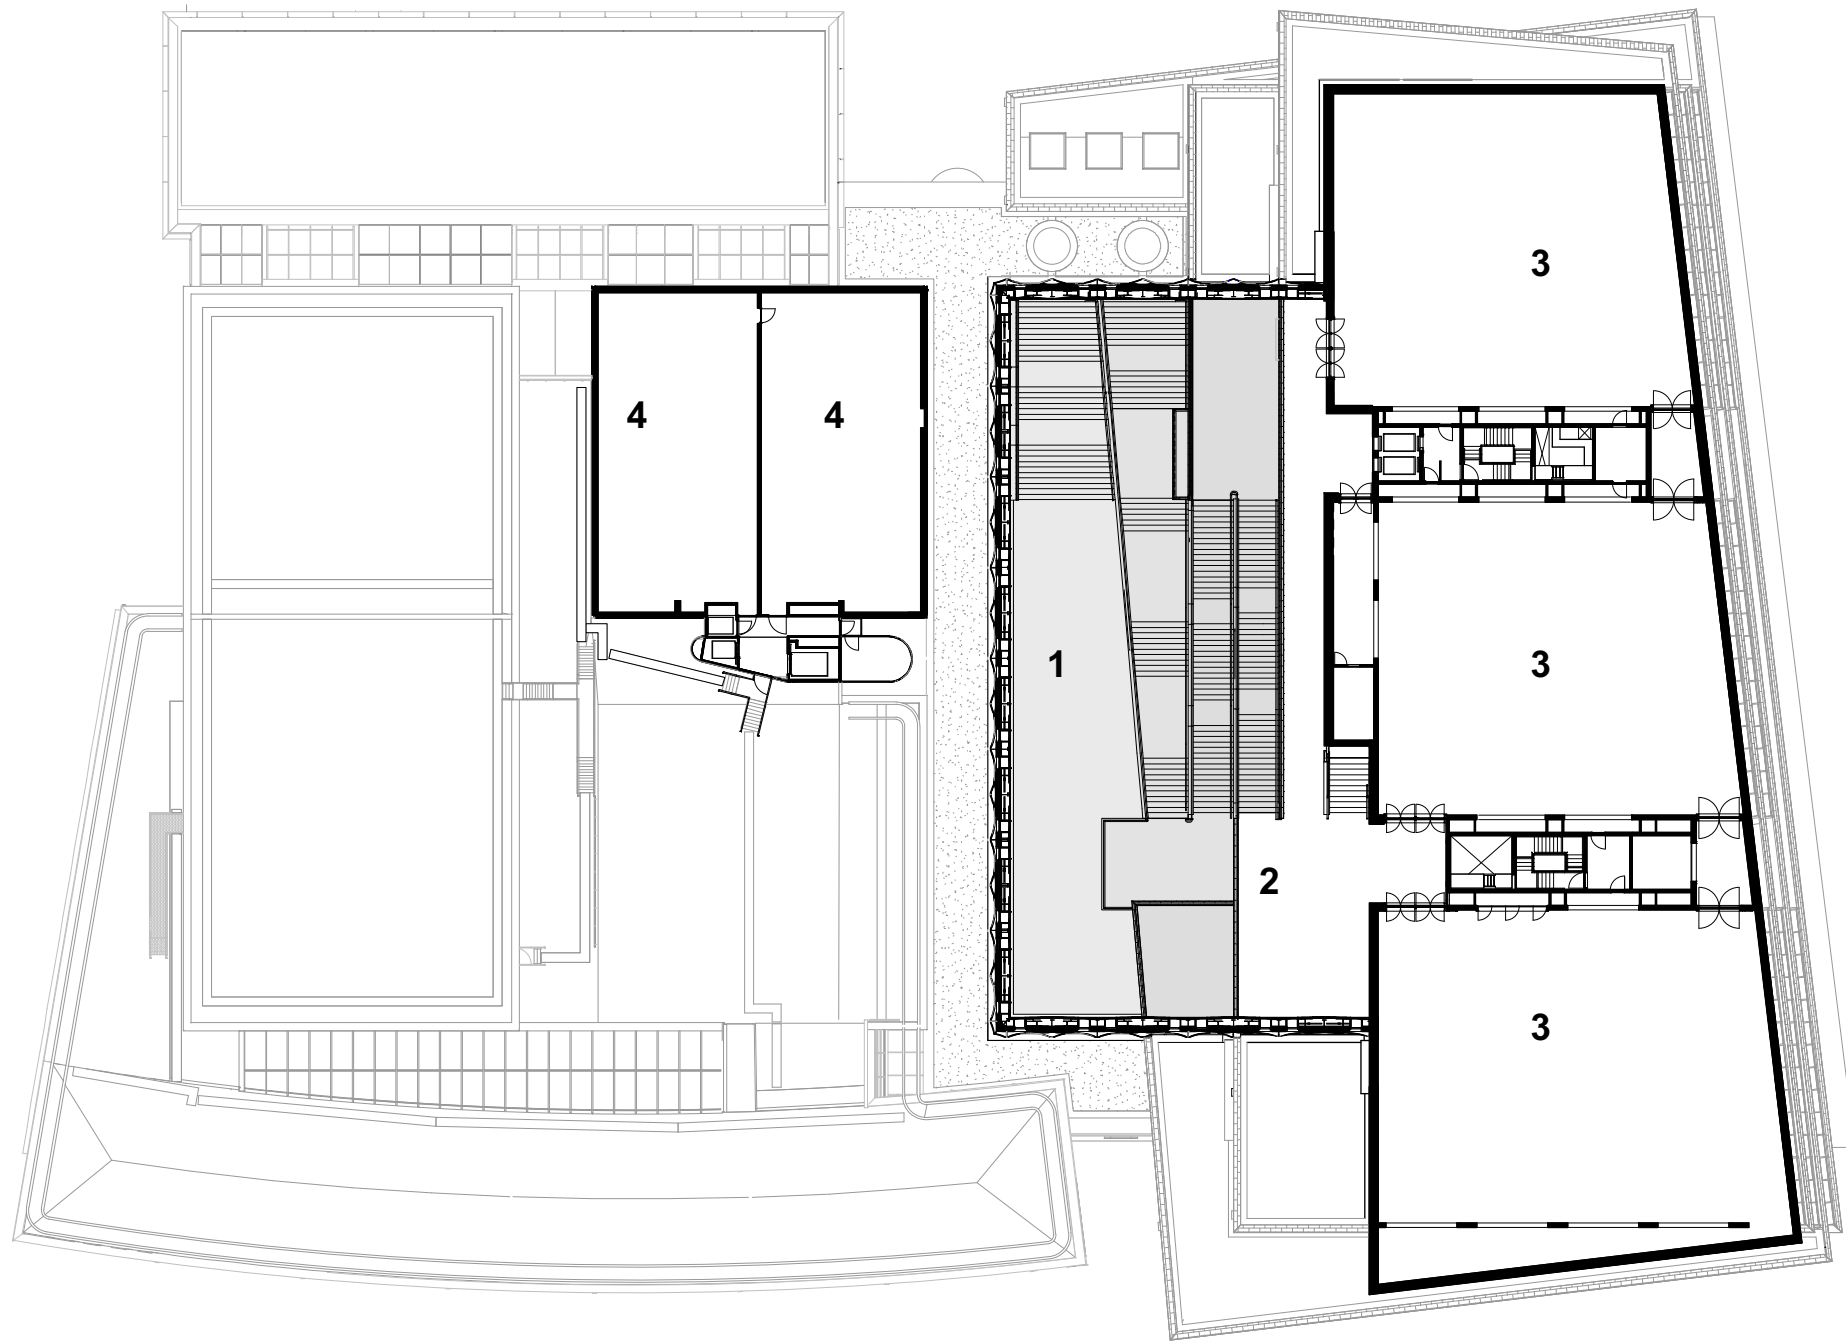

- 1. Atrium
- 2. Lobby
- 3. Exhibition
- 4. Collection depots

7th Floor

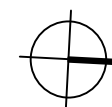

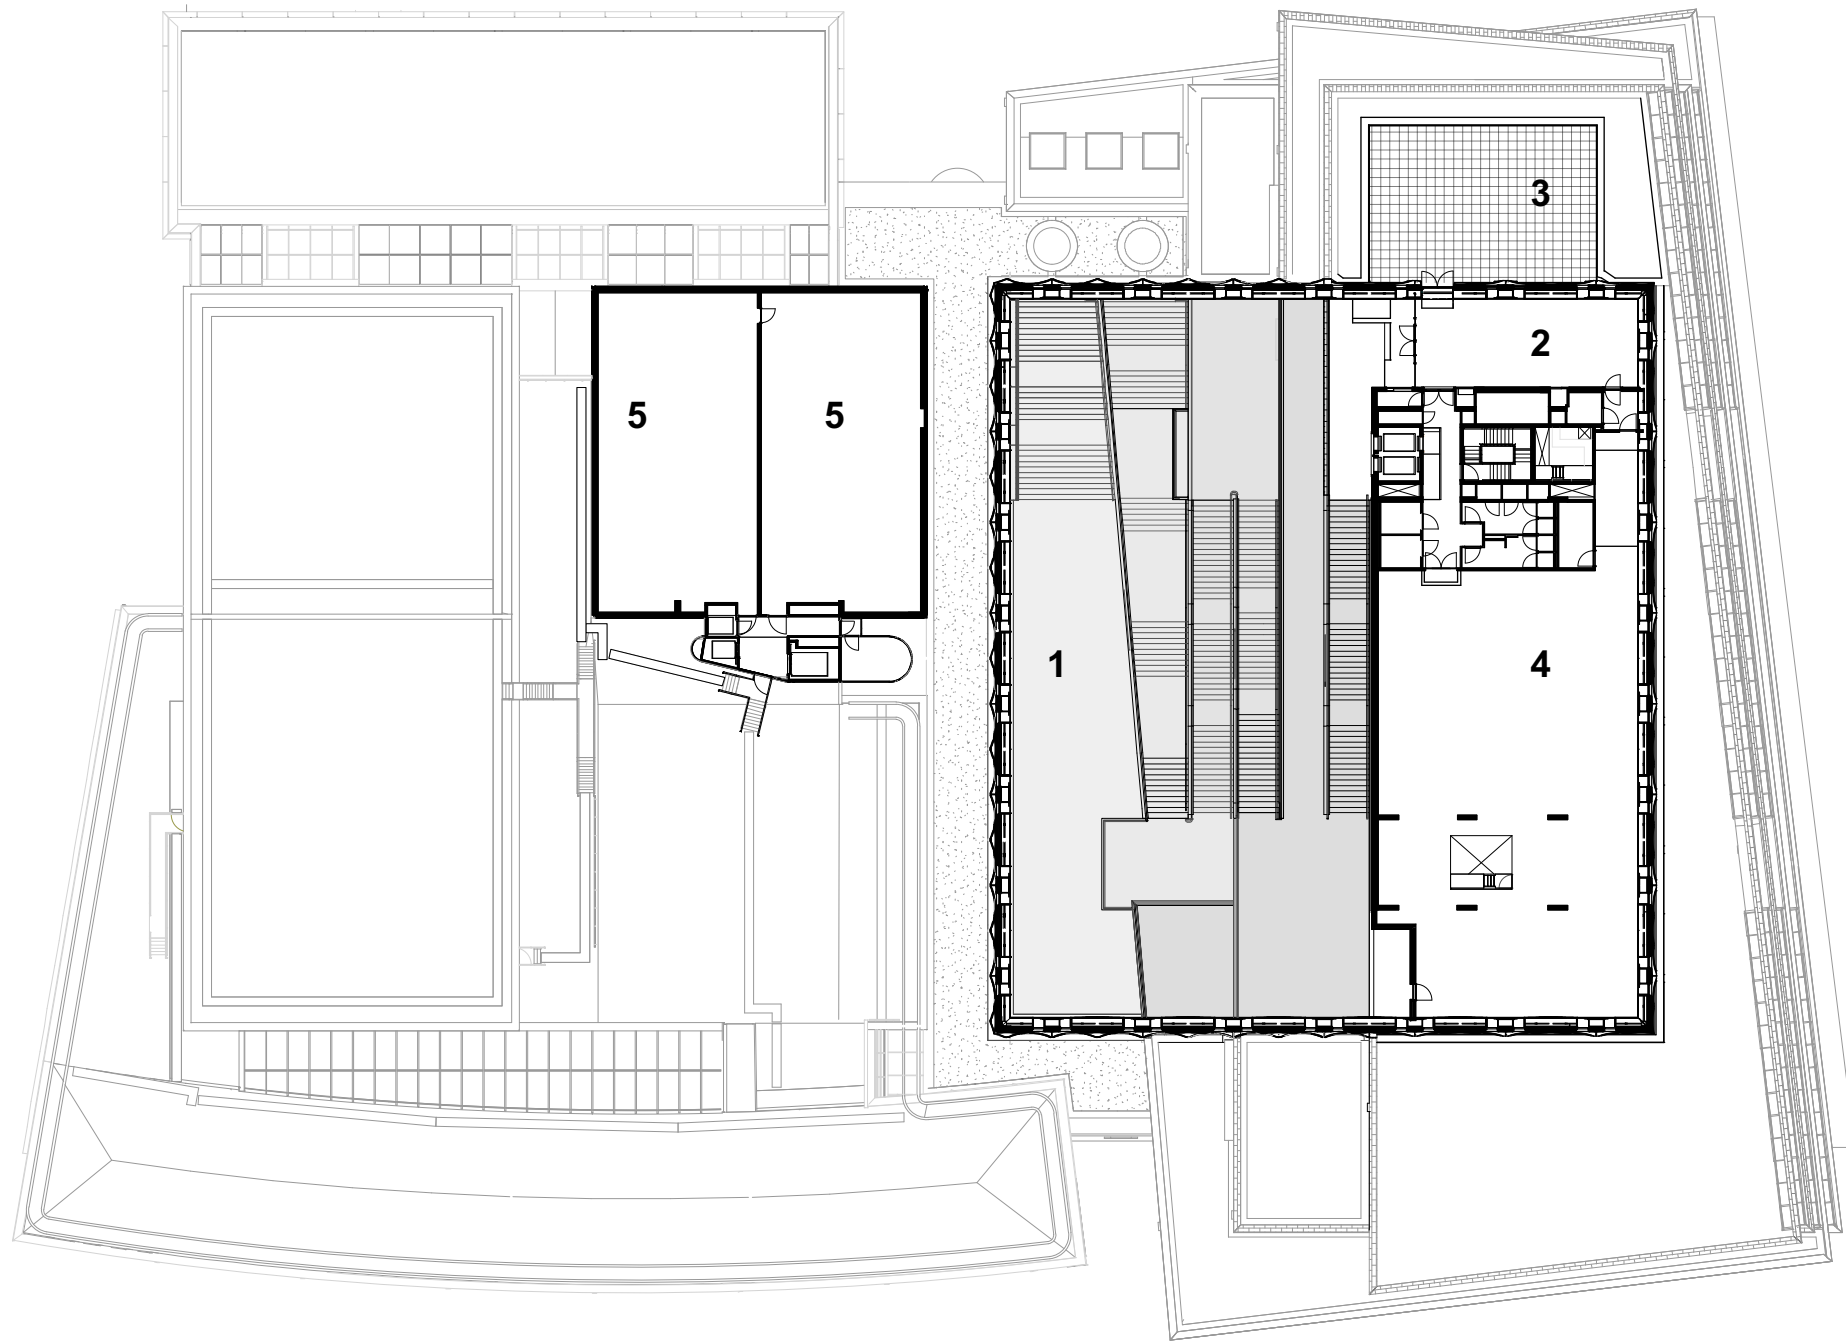

- 1. Atrium
- 2. Reception hall
- 3. Roof terrace
- 4. Technical equipment room
- 5. Collection depots

9th Floor

