


THE GALLERY BUILDING

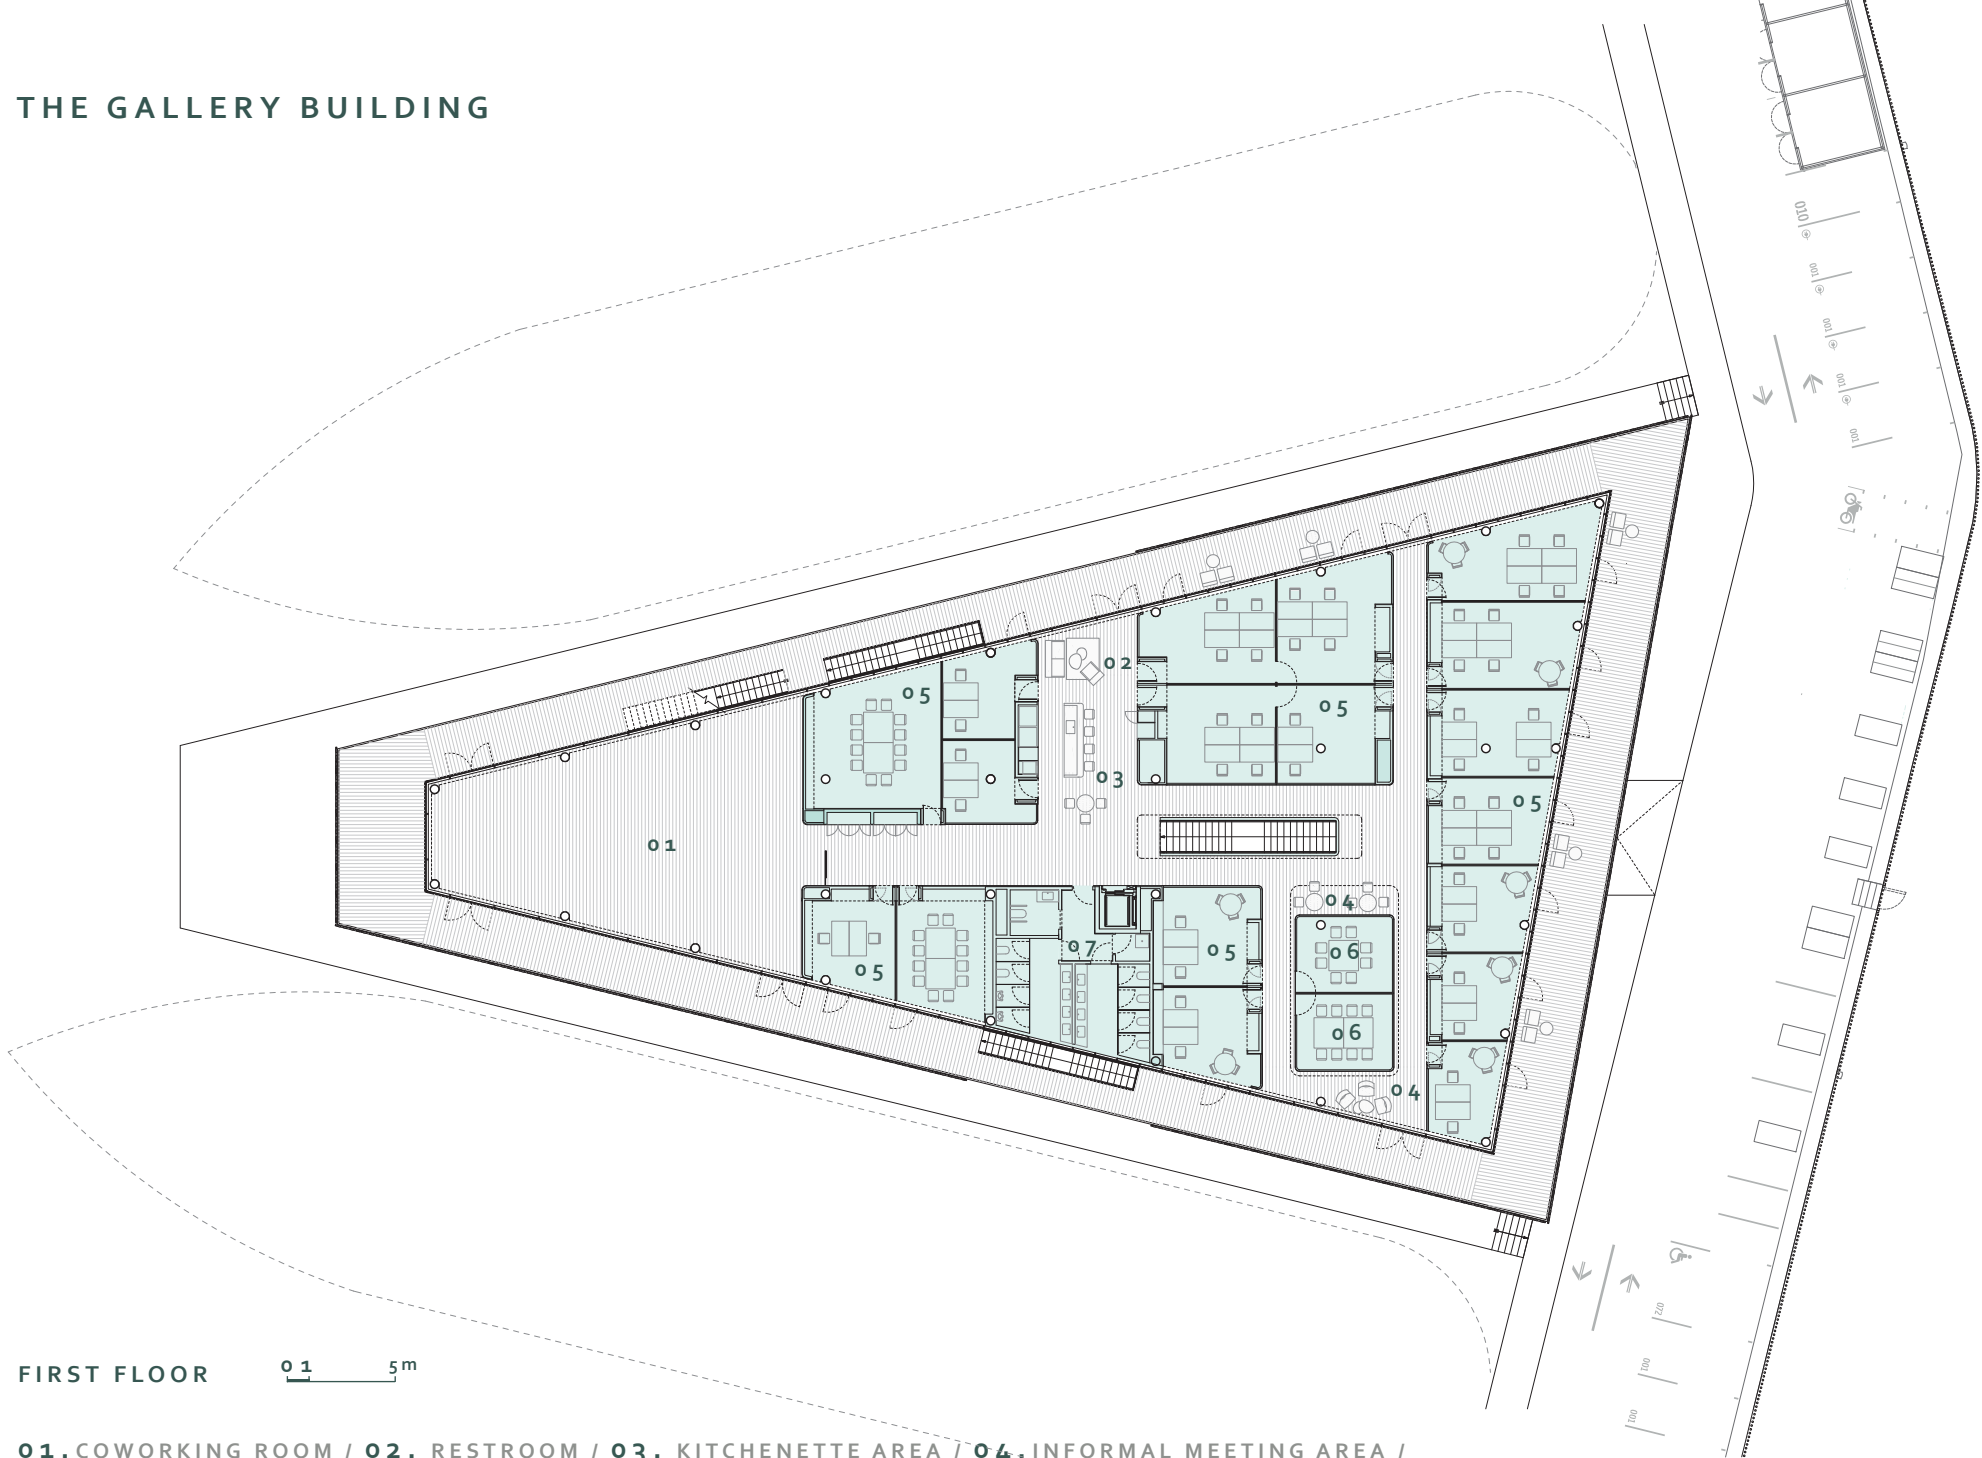

FIRST FLOOR 0 1 5m

01. COWORKING ROOM / 02. RESTROOM / 03. KITCHENETTE AREA / 04. INFORMAL MEETING AREA /
05. OFFICE / 06. MEETING ROOM / 07. RESTROOMS