


▼Maximum Height GL+36080
 ▲Maximum Building Height GL+35551
 ▲Maximum Eave Height GL+34174

▼GL+30700


▼3FL GL+10750

▼2FL GL+5400

▼1FL GL+100
 ▲GL

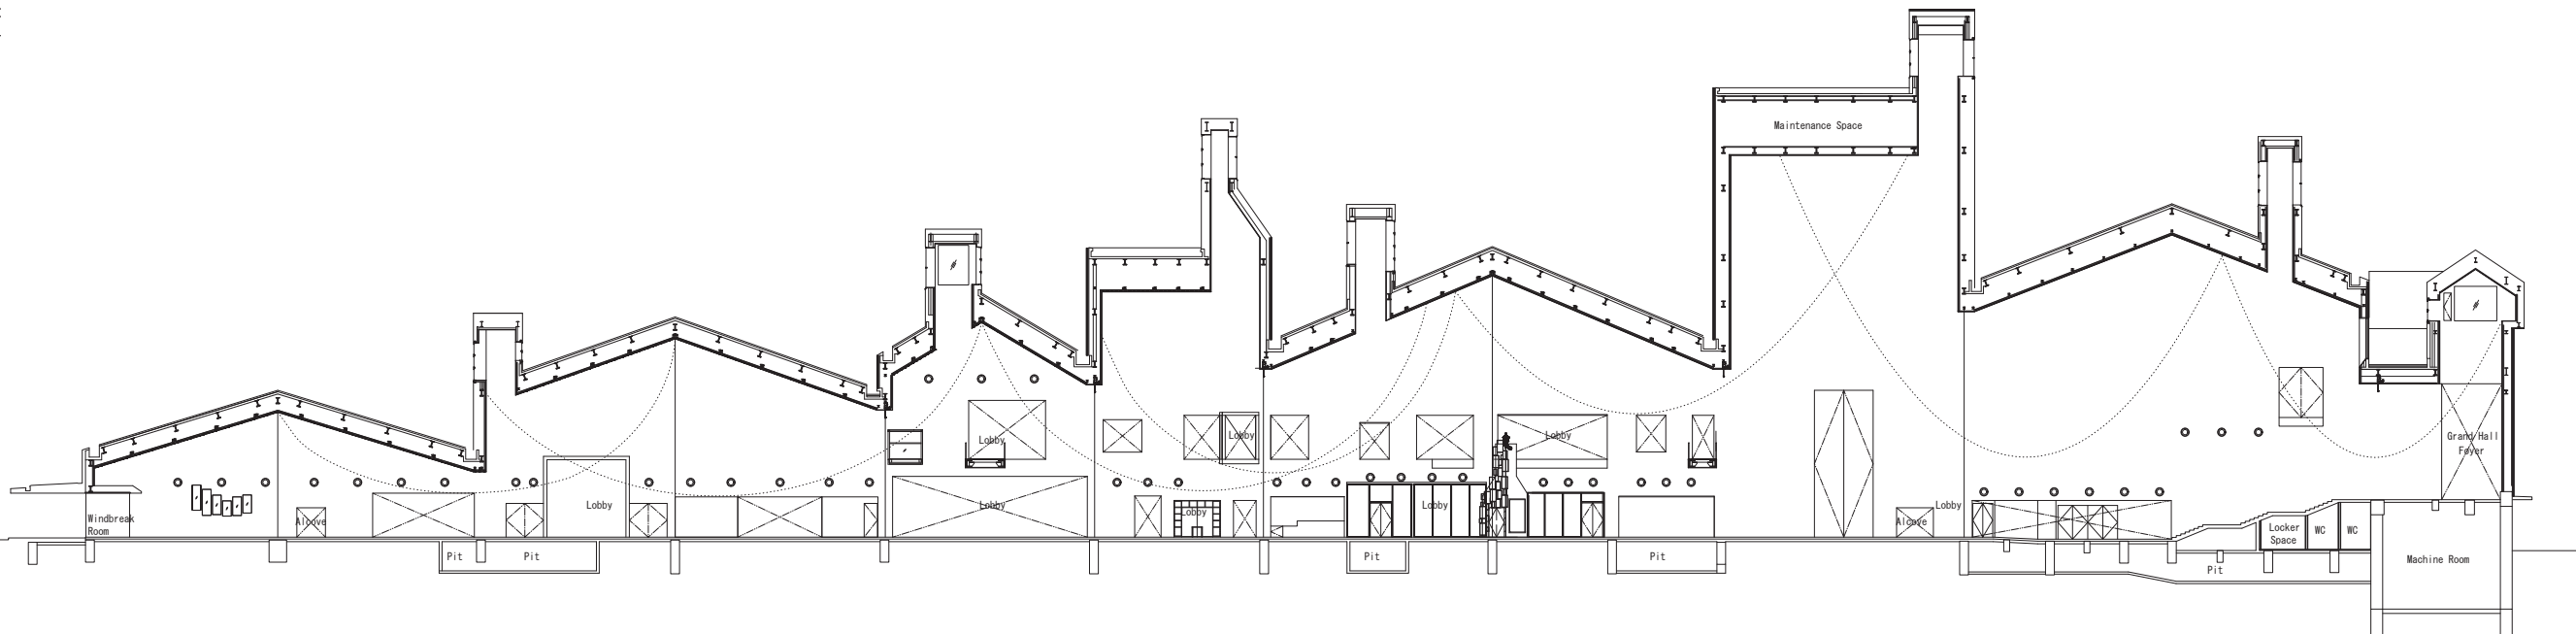

Section A-A

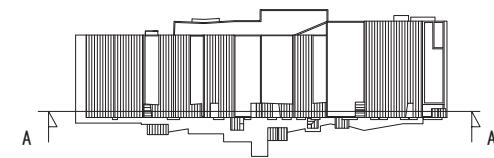

▼Maximum Height GL+36080
 ▲Maximum Building Height GL+35551
 ▲Maximum Eave Height GL+34174

▼GL+30700

▼Technical Space 1 GL+26650

▼Technical Space 2 GL+23930

▼Machine Gallery GL+19930

▼4FL GL+14040

▼3FL(2) GL+8250

▼2FL(2) GL+2650

▼1FL GL+100
 ▲GL


▼Maximum Height GL+36080
 ▲Maximum Building Height GL+35551
 ▲Maximum Eave Height GL+34174

▼GL+30700


▼3FL GL+10750

▼2FL GL+5400

▼1FL GL+100
 ▲GL

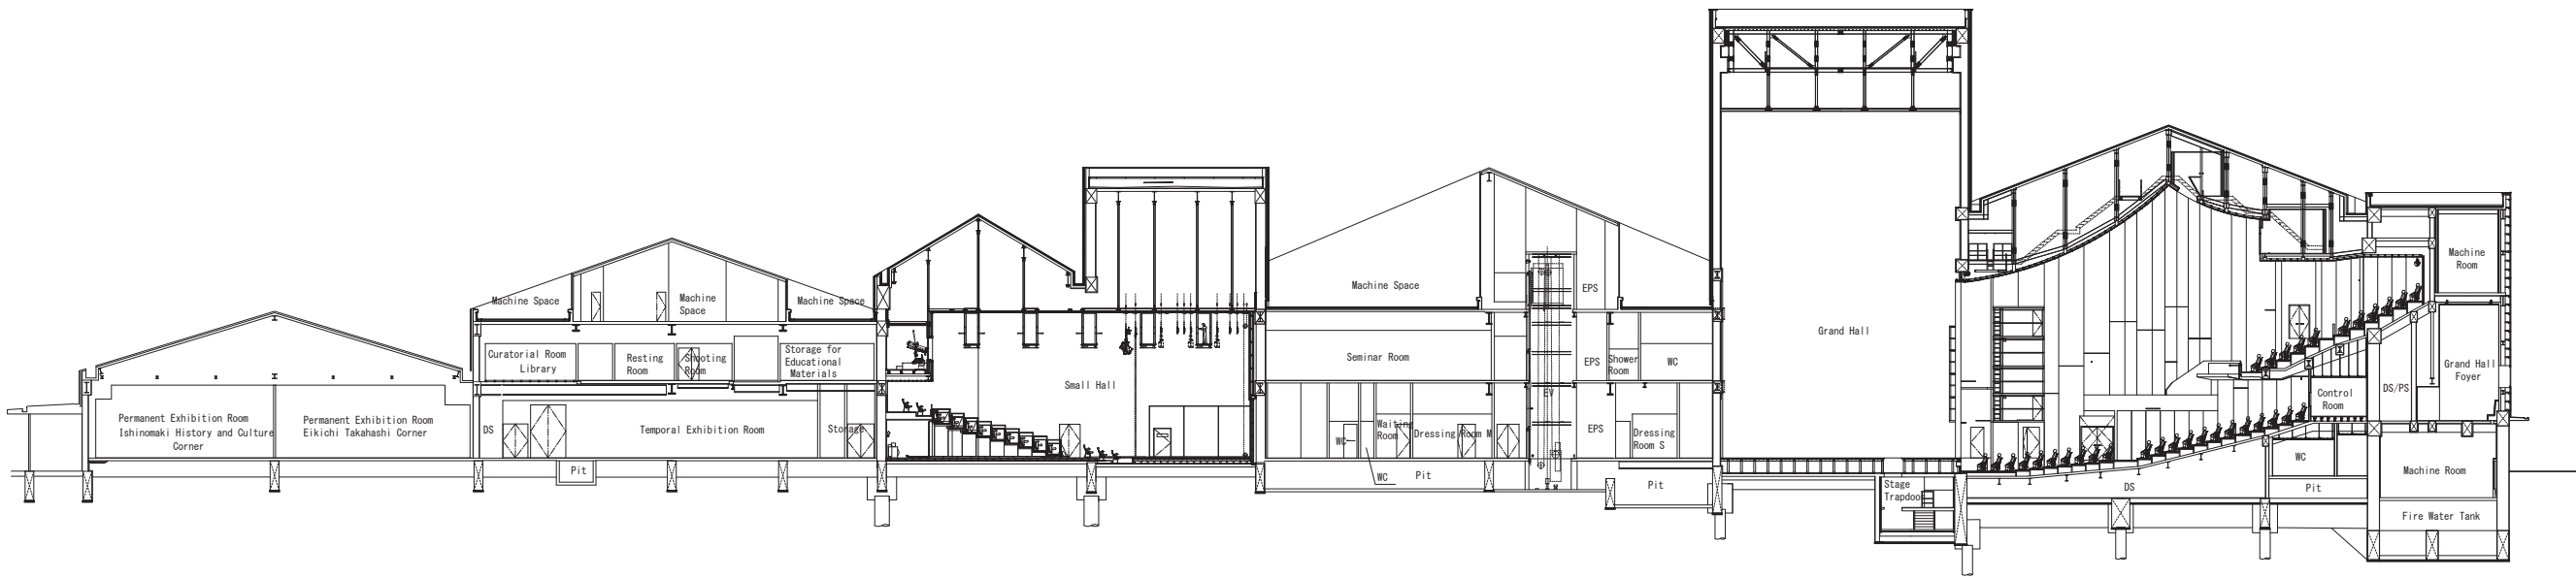

Section B-B

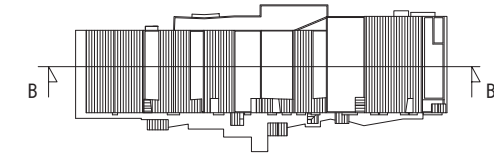

▼Maximum Height GL+36080
 ▲Maximum Building Height GL+35551
 ▲Maximum Eave Height GL+34174

▼GL+30700

▼Technical Space 1 GL+26650

▼Technical Space 2 GL+23930

▼Machine Gallery GL+19930

▼4FL GL+14040

▼3FL(2) GL+8250

▼2FL(2) GL+2650

▼1FL GL+100
 ▲GL