



7th floor



6th floor

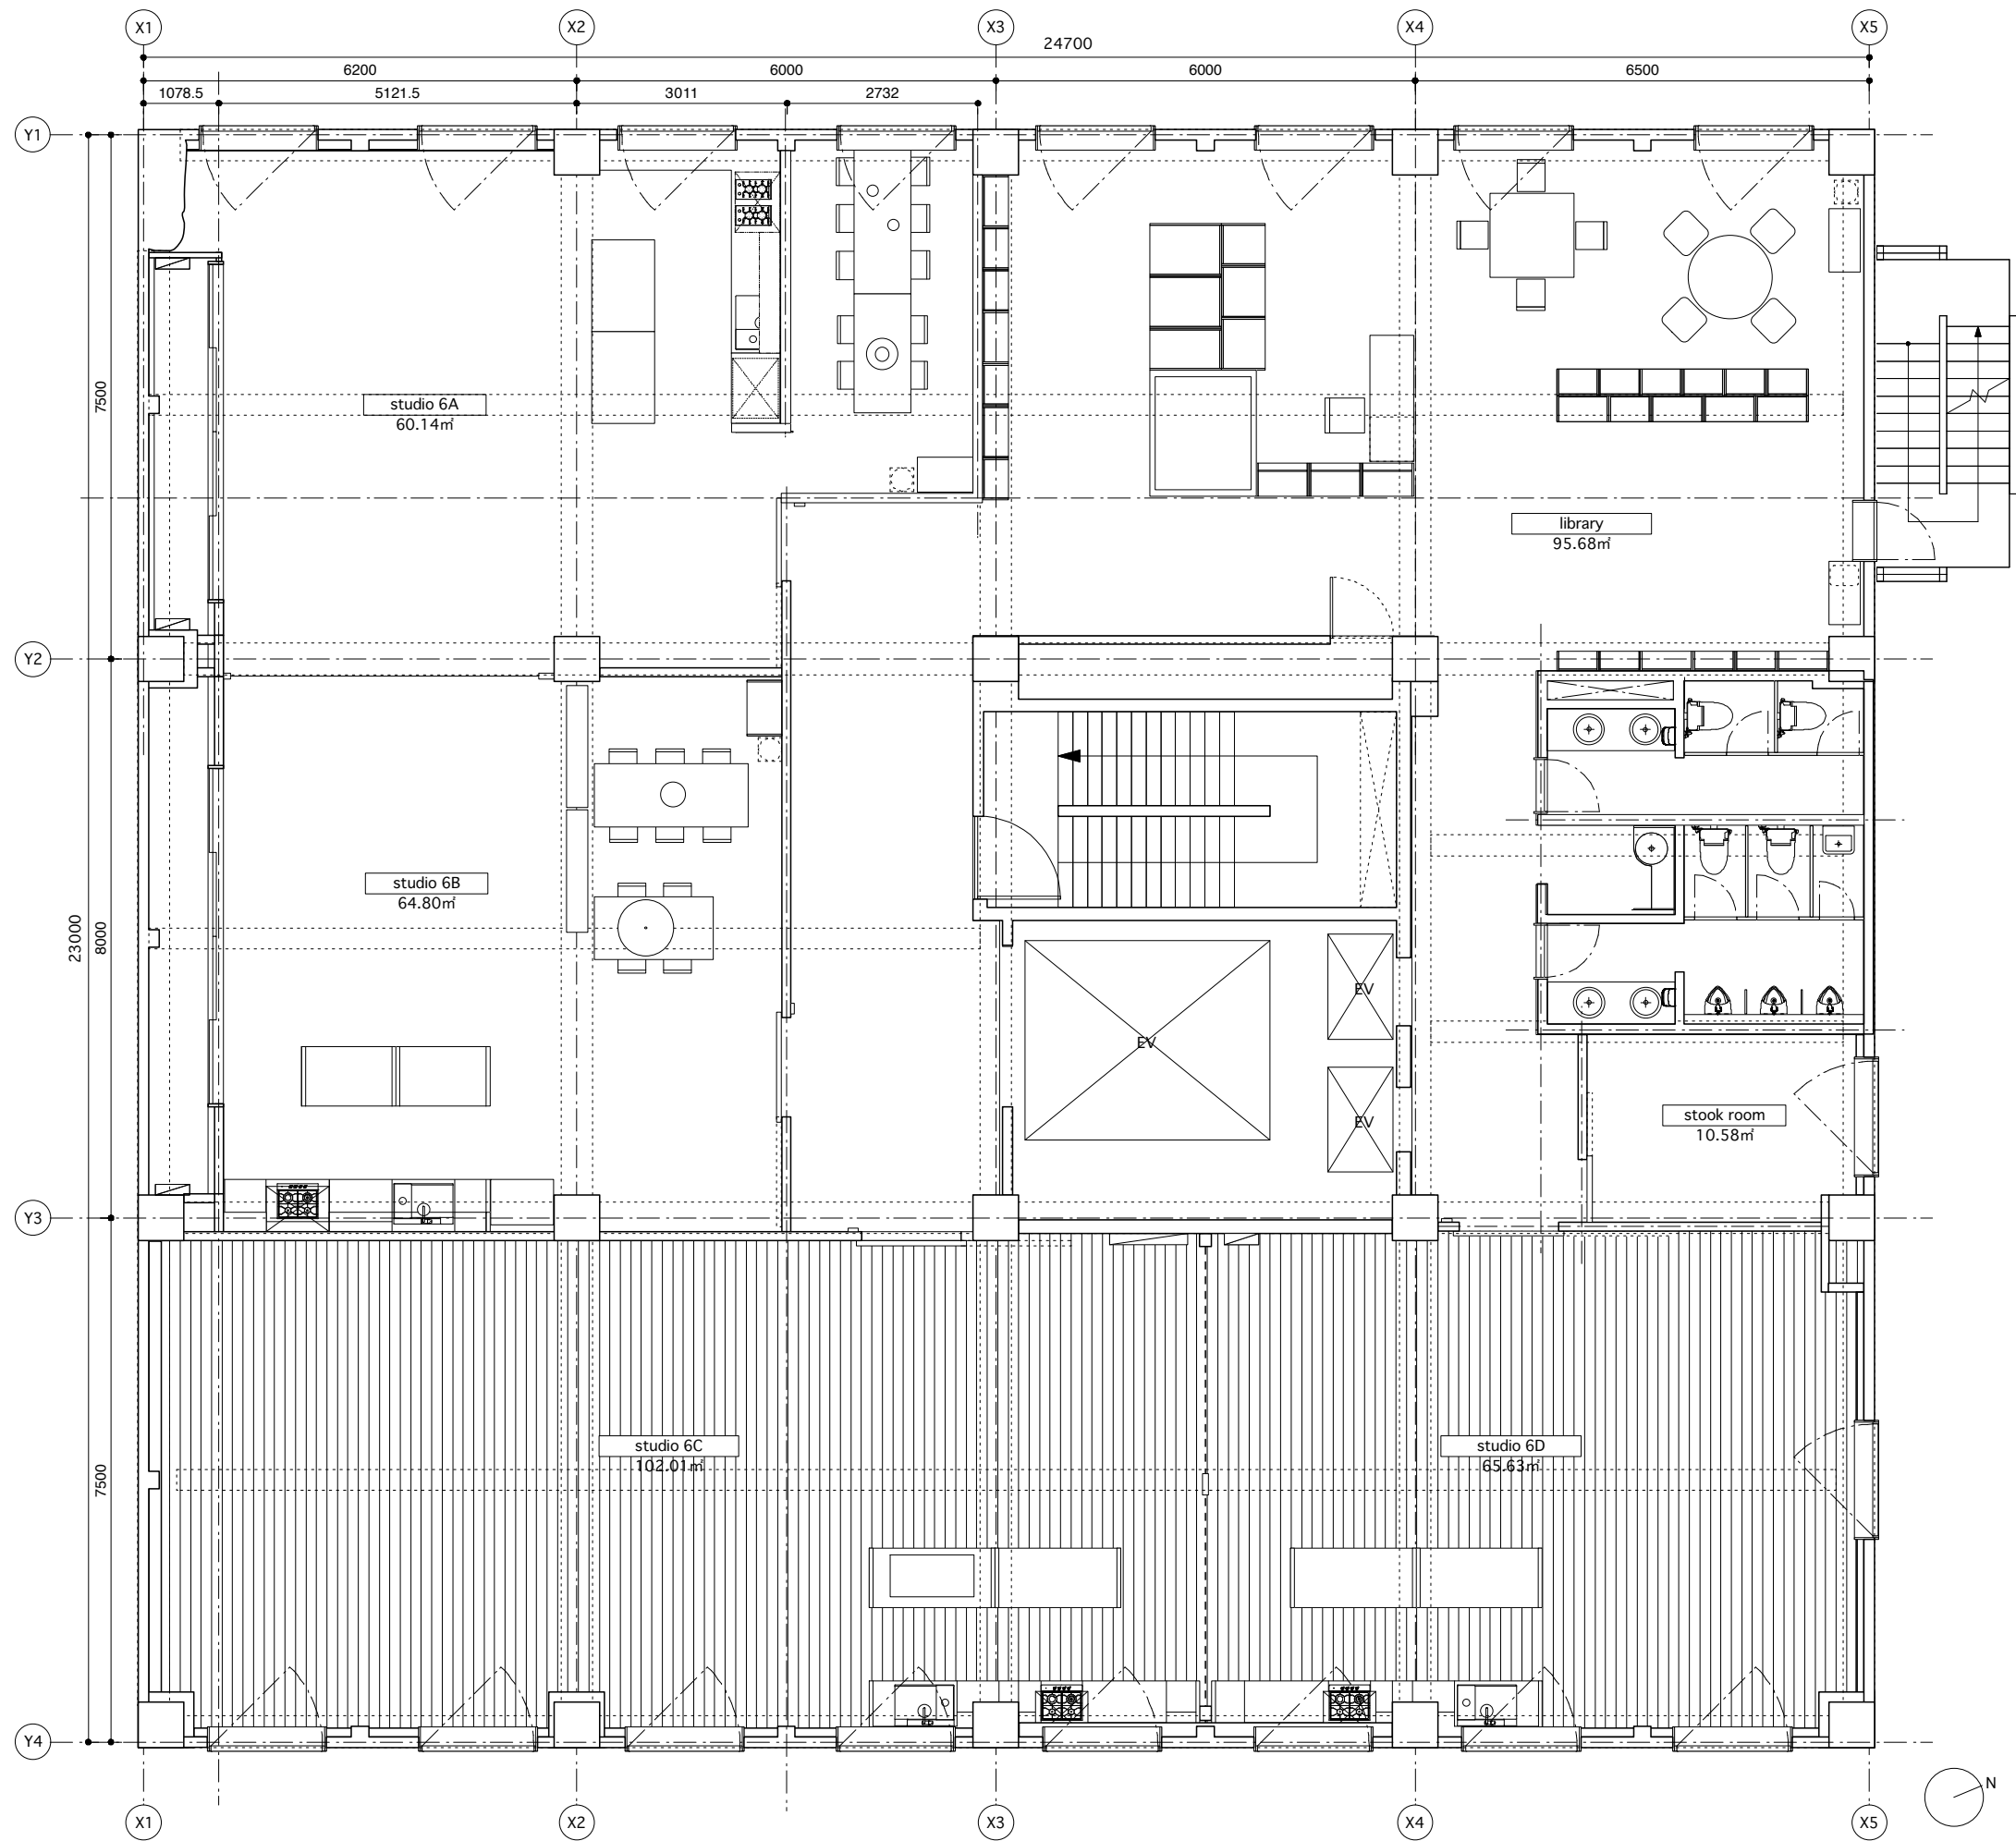

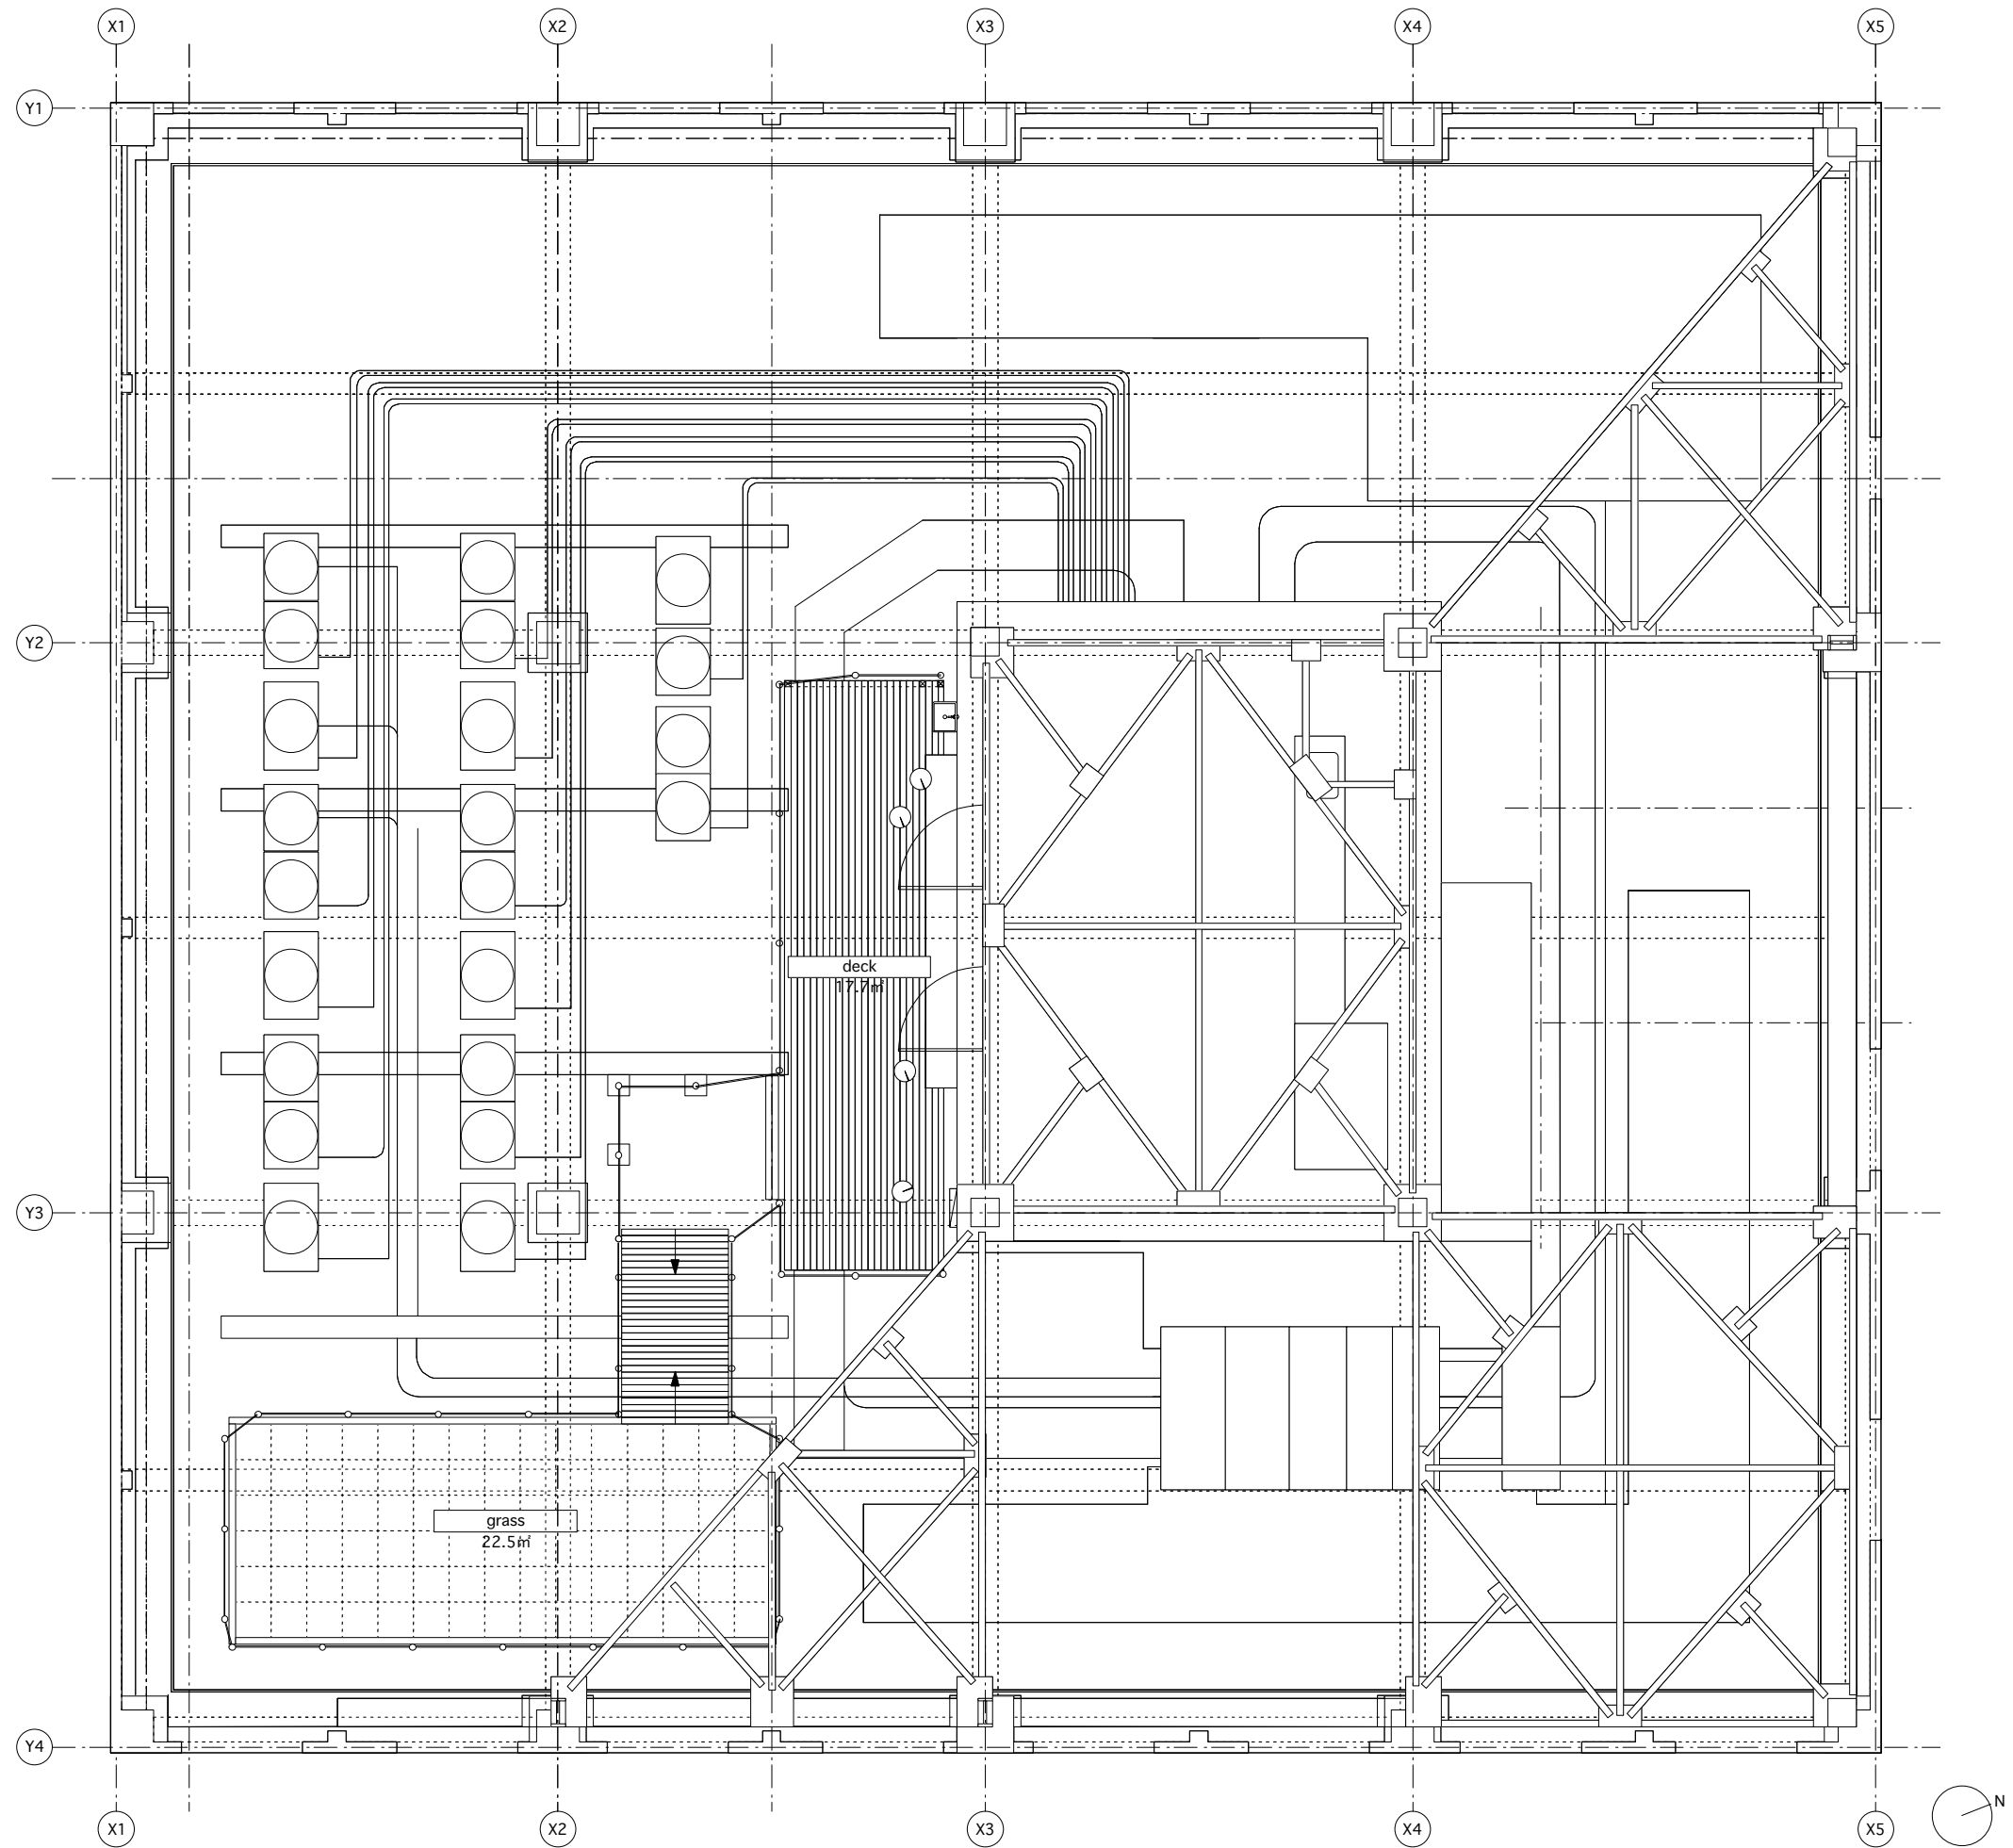

Roof top