


FACHADA NORTE

1:125

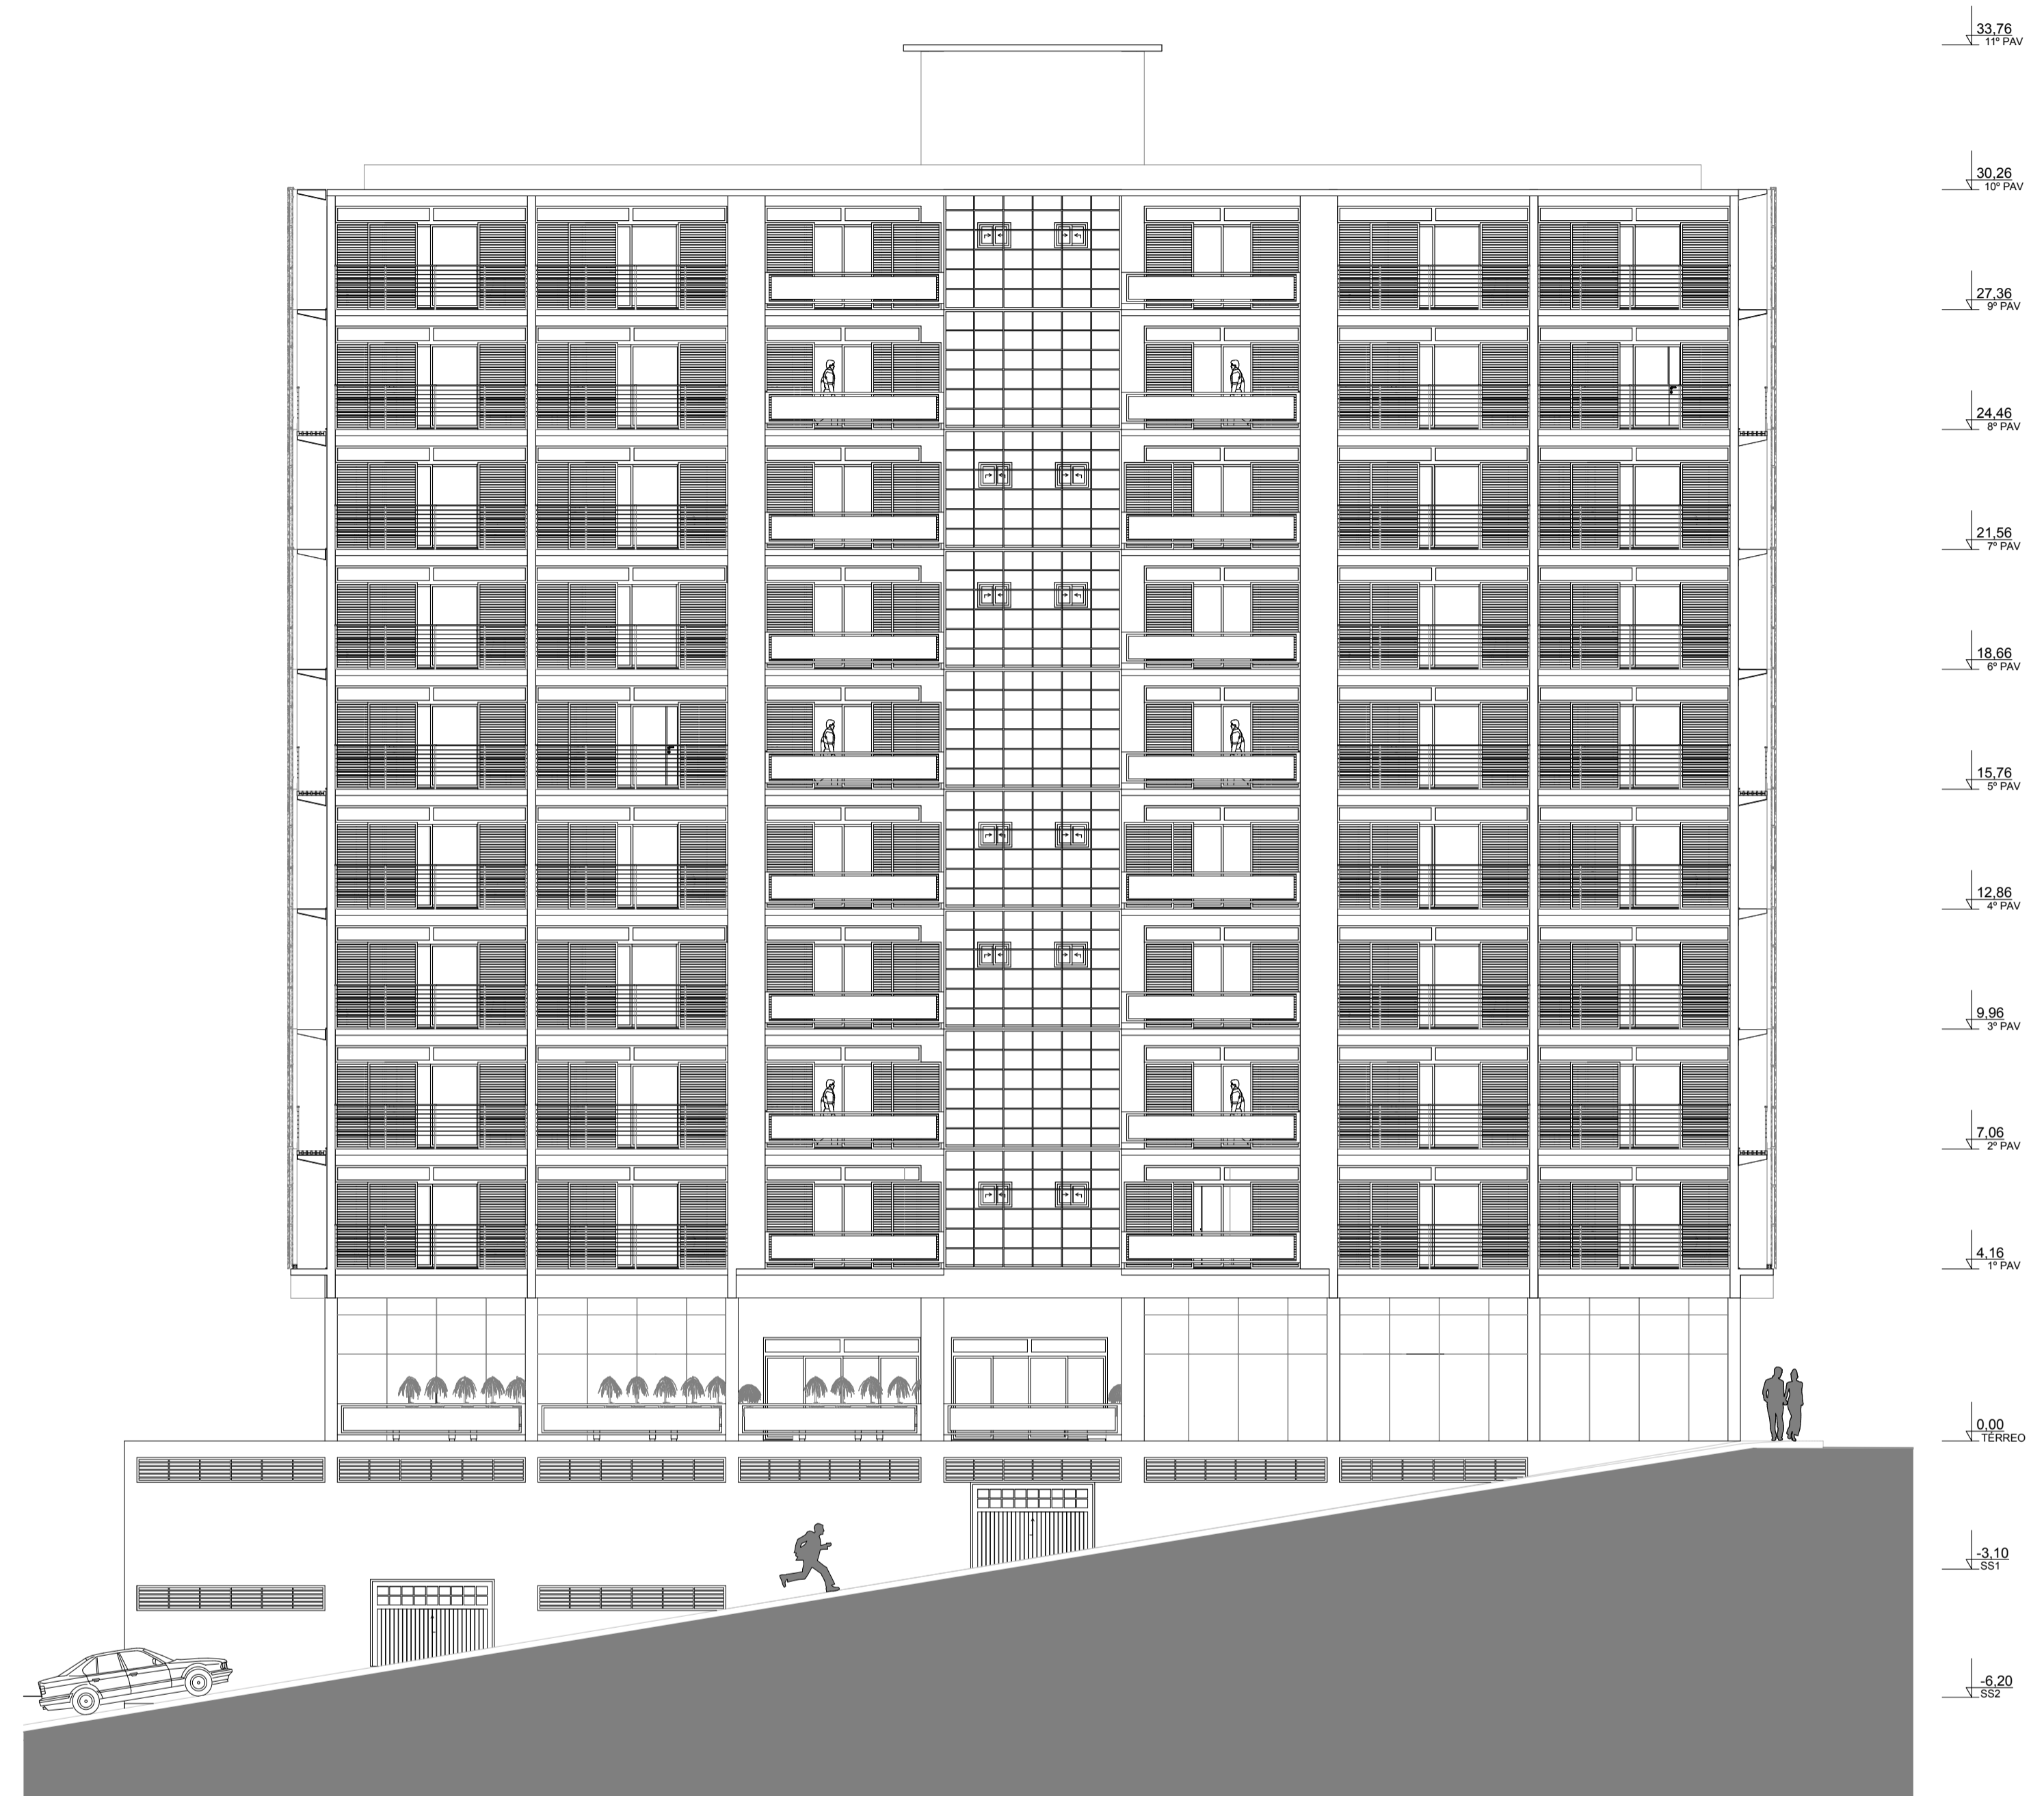

FACHADA LESTE

1:125