

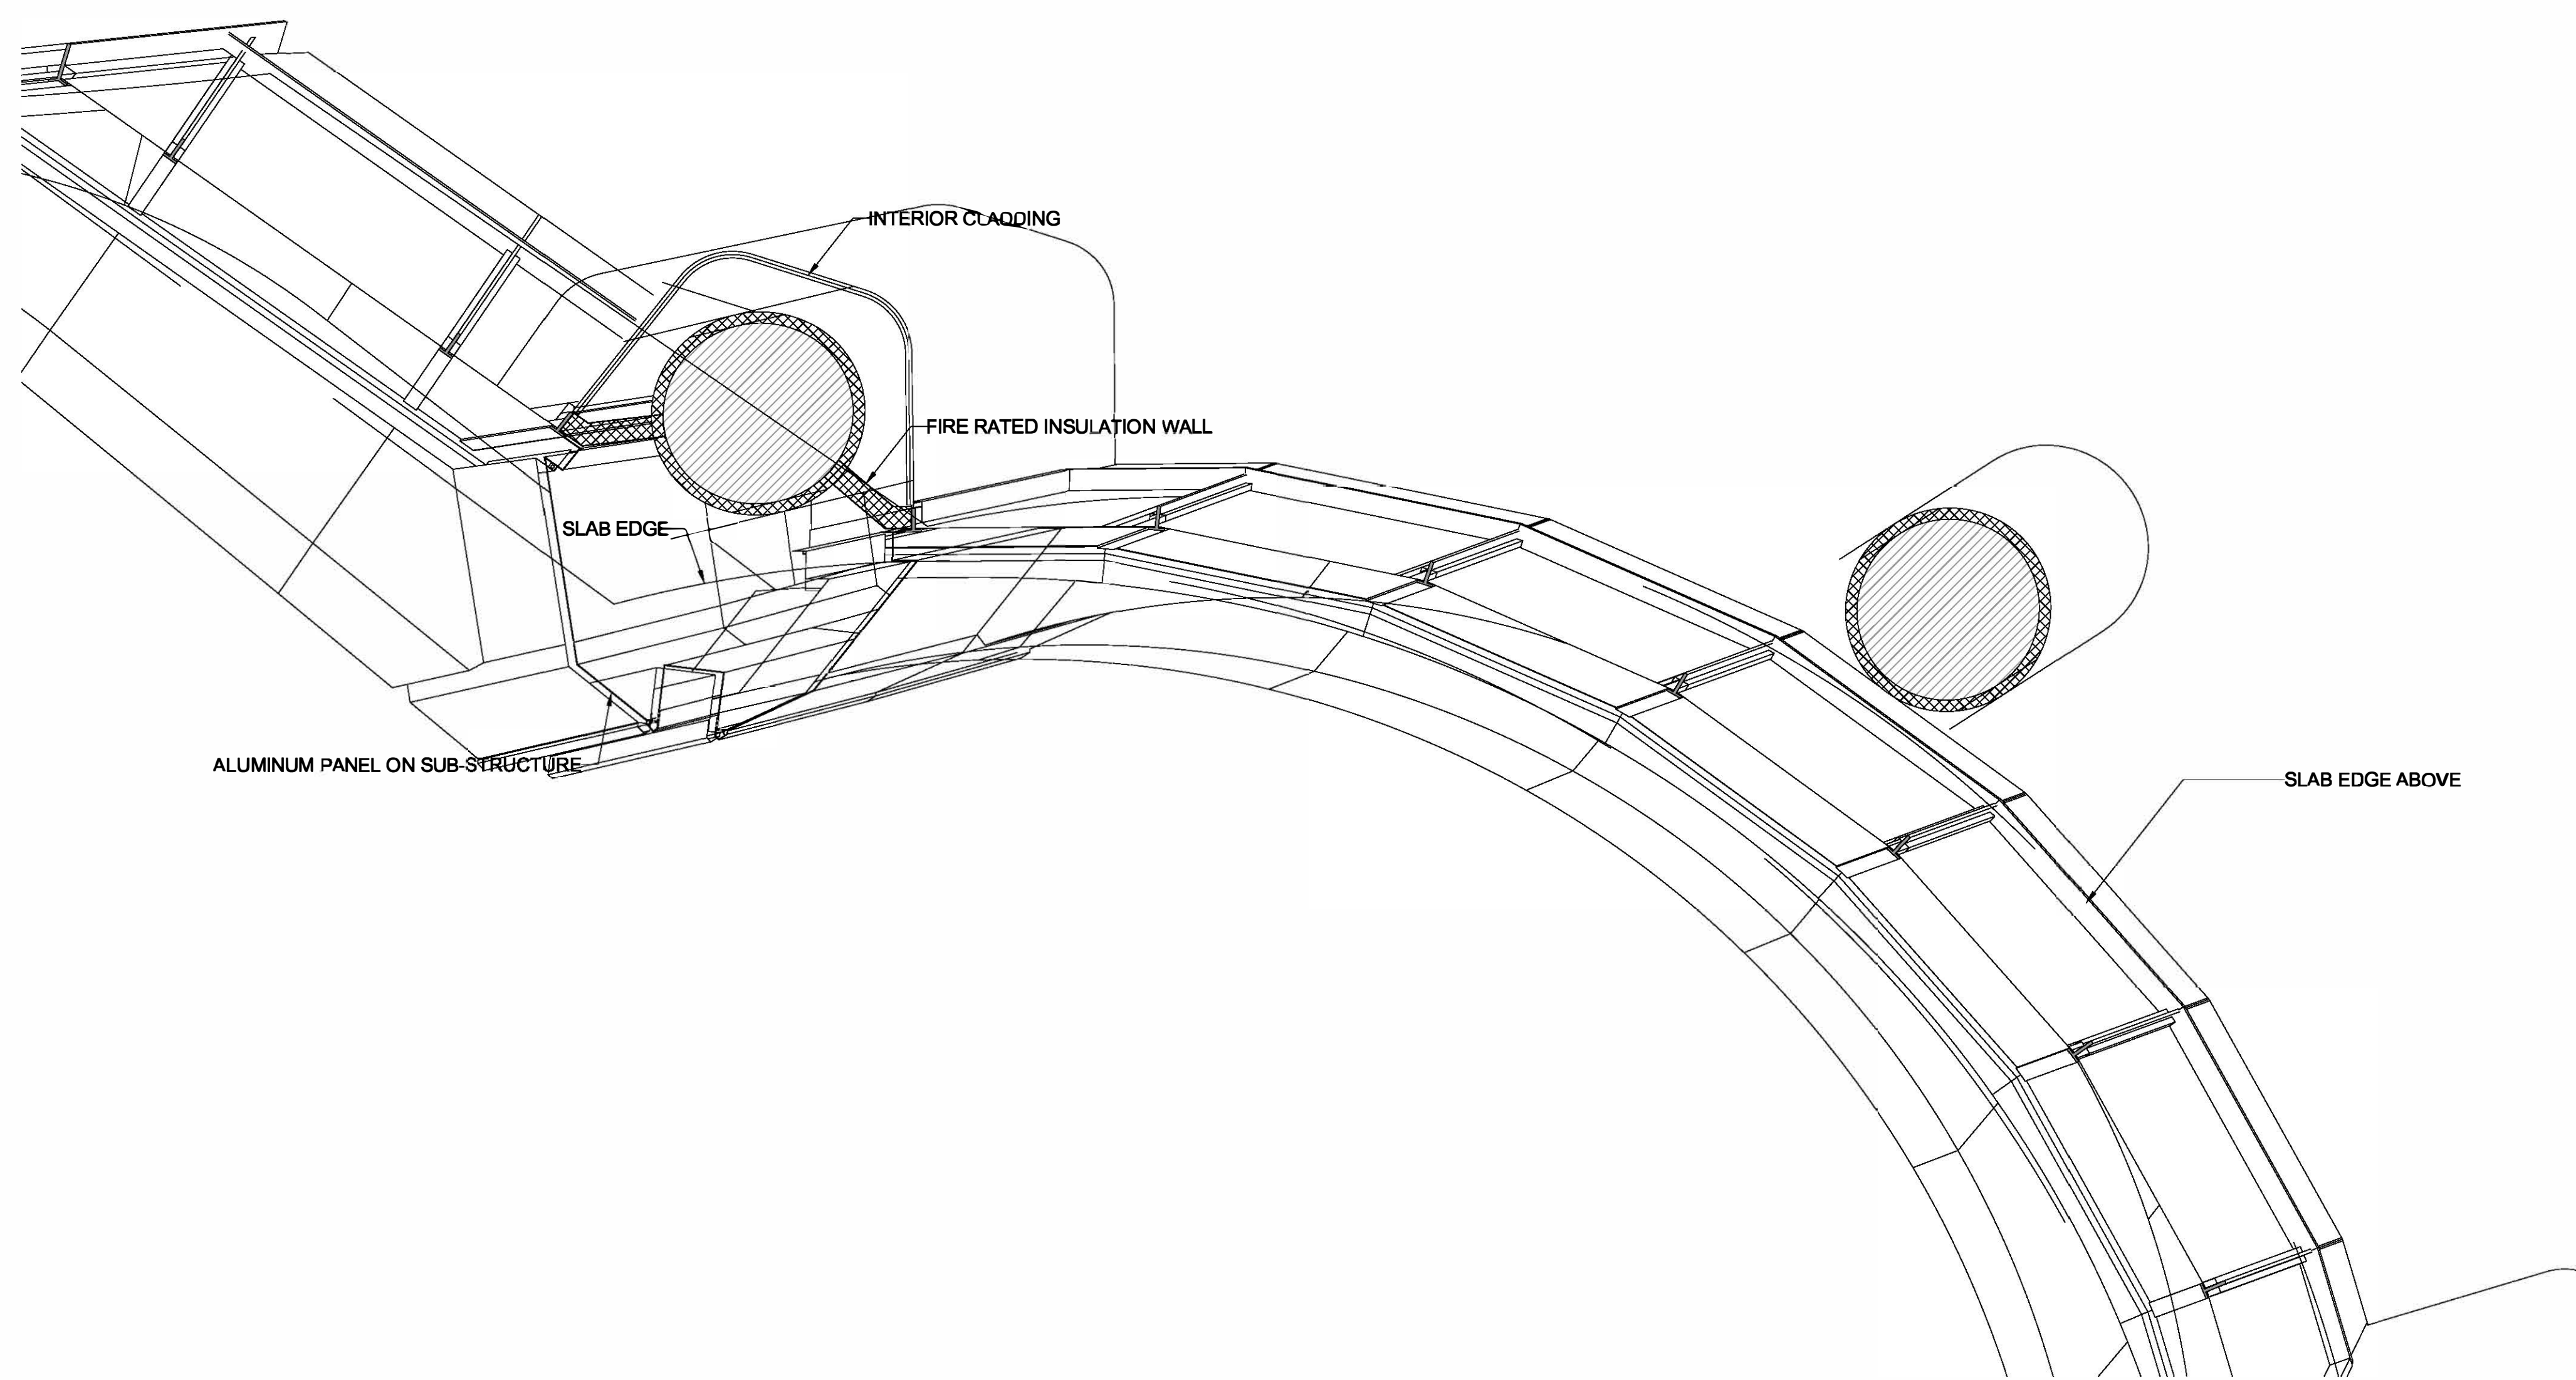


FIRE-RATED GLAZING
ALUMINUM CLADDING

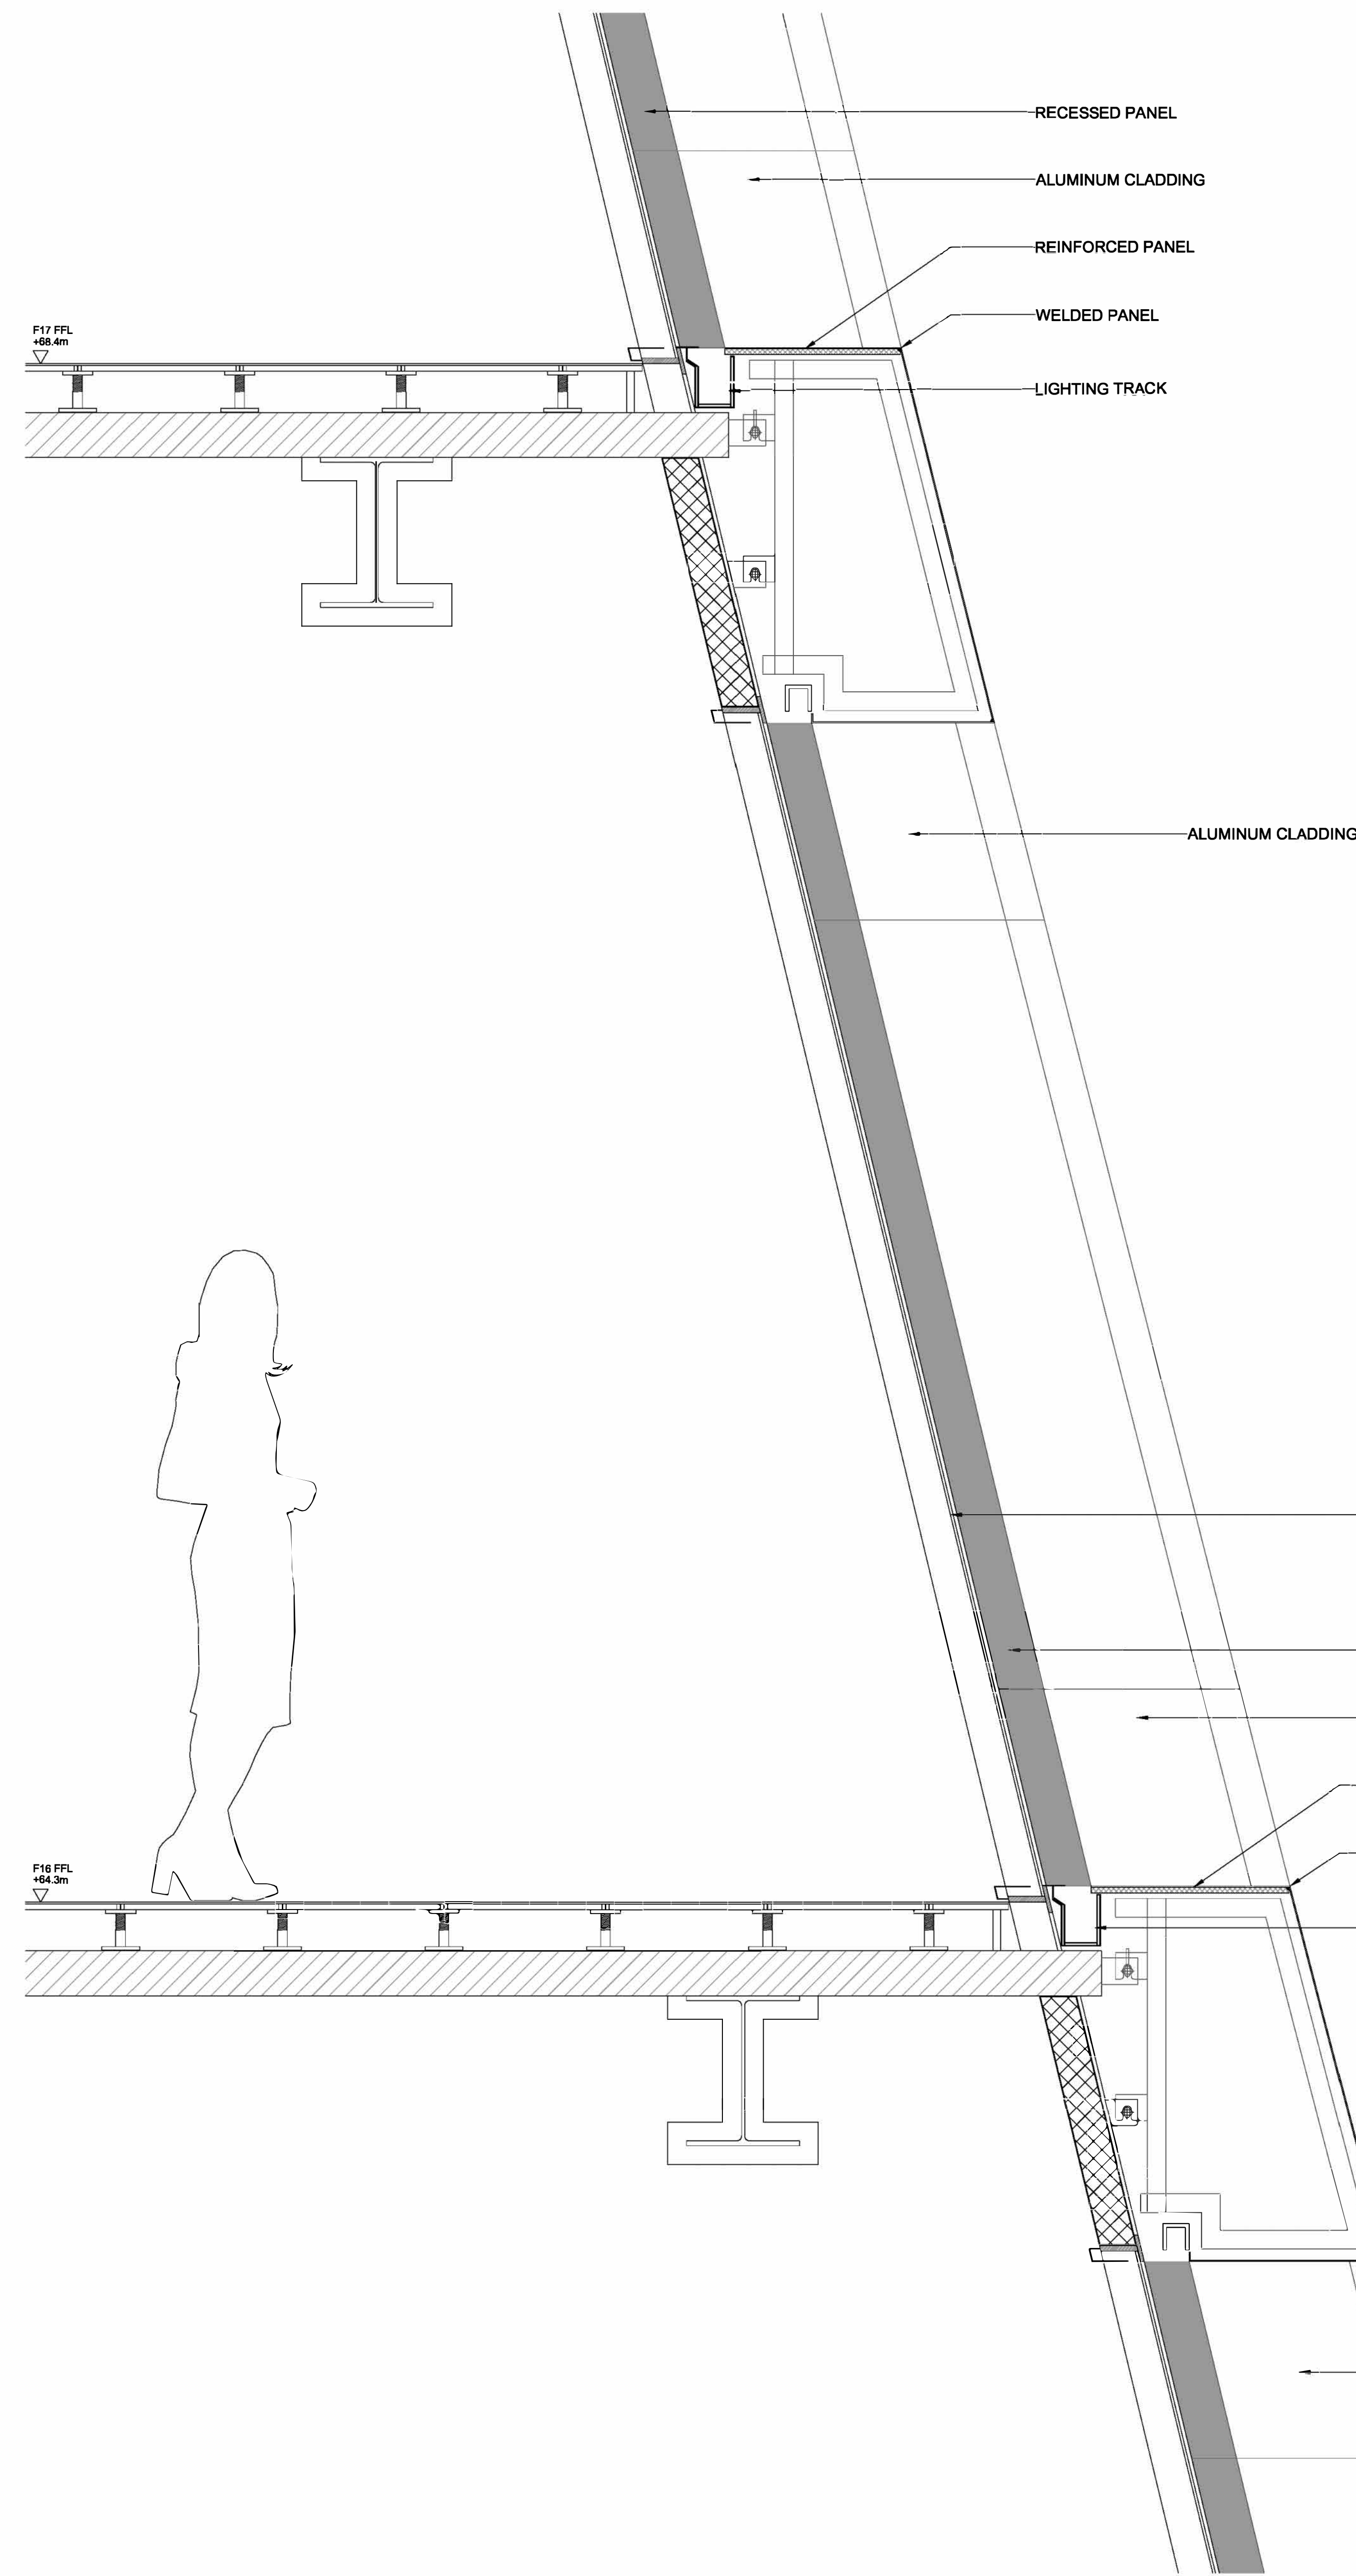

INTERIOR CLADDING
FIRE RATED INSULATION WALL
SLAB EDGE
ALUMINUM PANEL ON SUB-STRUCTURE

SLAB EDGE ABOVE

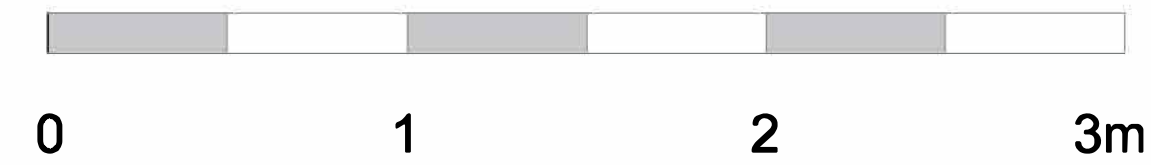

RECESSED PANEL
ALUMINUM CLADDING
REINFORCED PANEL
WELDED PANEL
LIGHTING TRACK

ALUMINUM CLADDING

FIRE-RATED GLAZING

RECESSED PANEL

ALUMINUM CLADDING


REINFORCED PANEL

WELDED PANEL

LIGHTING TRACK

ALUMINUM CLADDING

F18 FFL
+42.3m

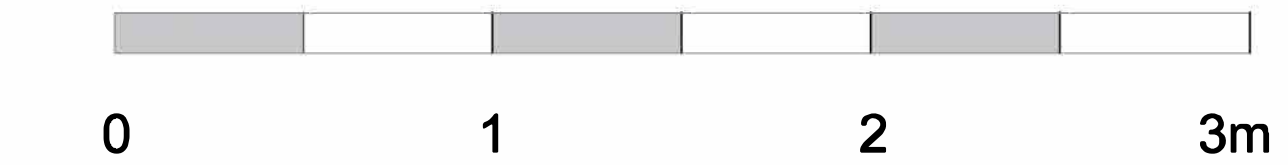

FS3 - ELEVATION, PLAN & SECTION

ZAHA HADID ARCHITECTS
LEEZA SOHO