





Site Location Plan 1:1250

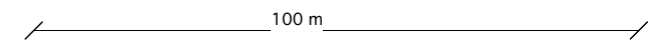

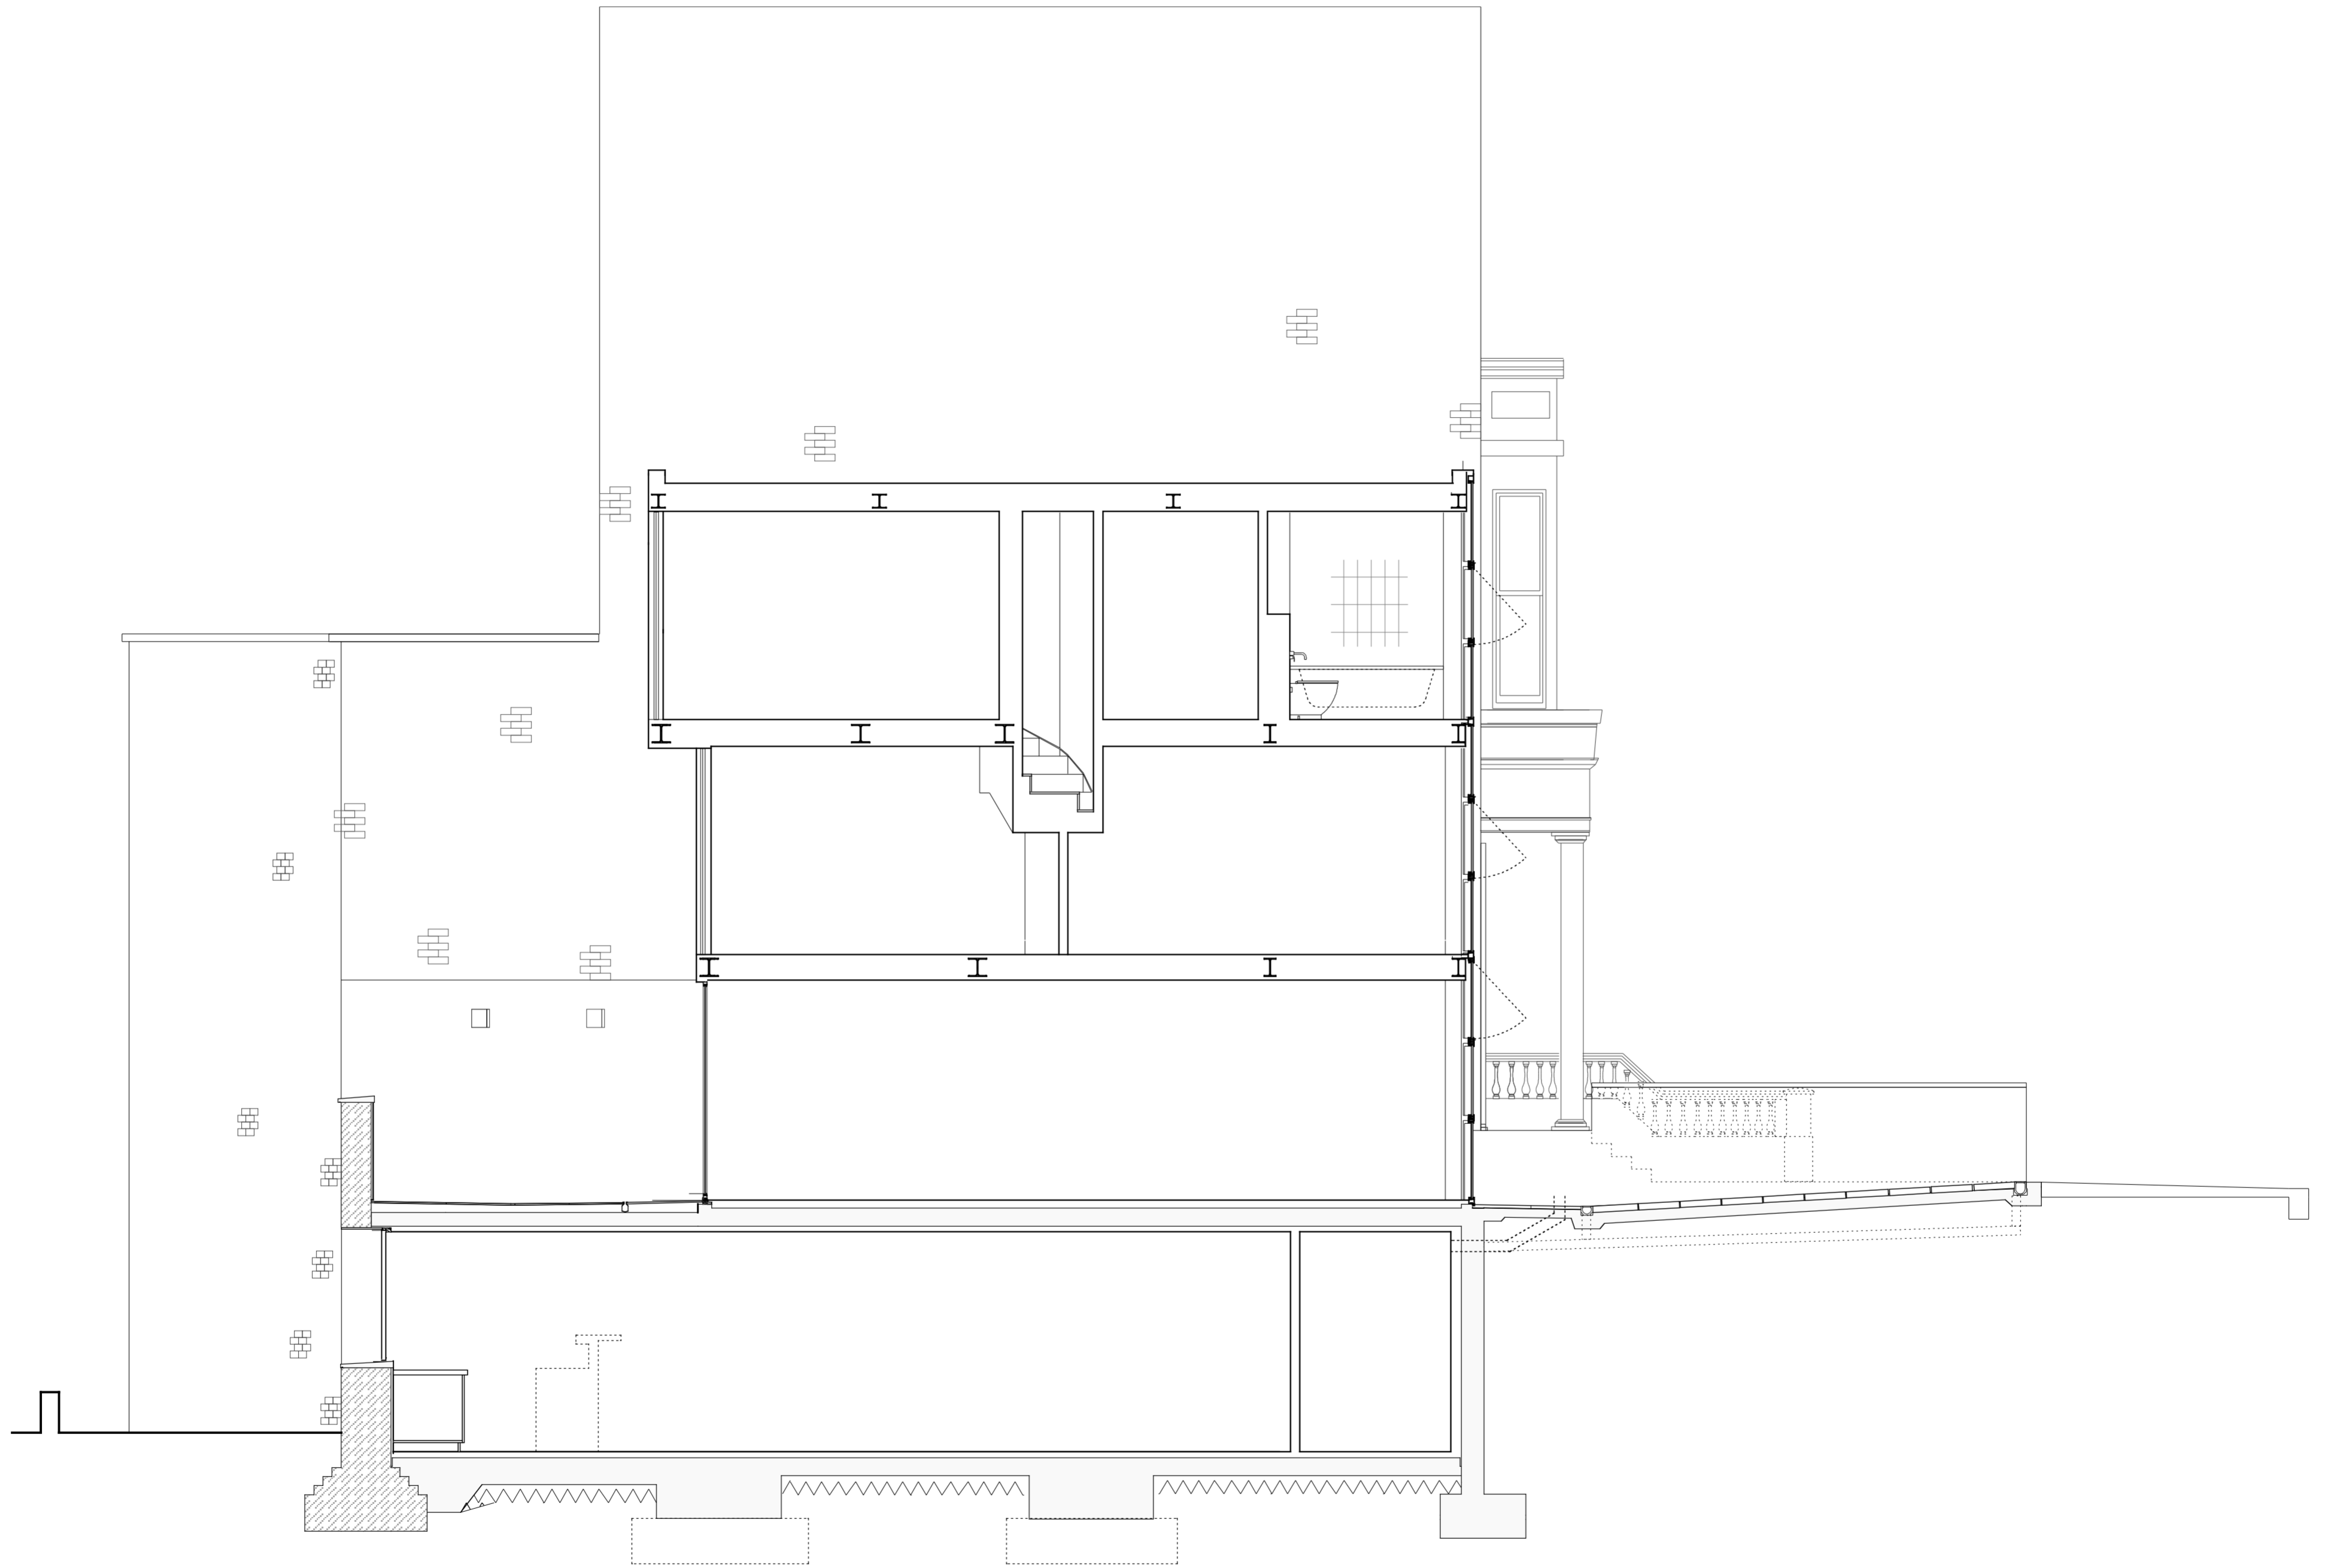


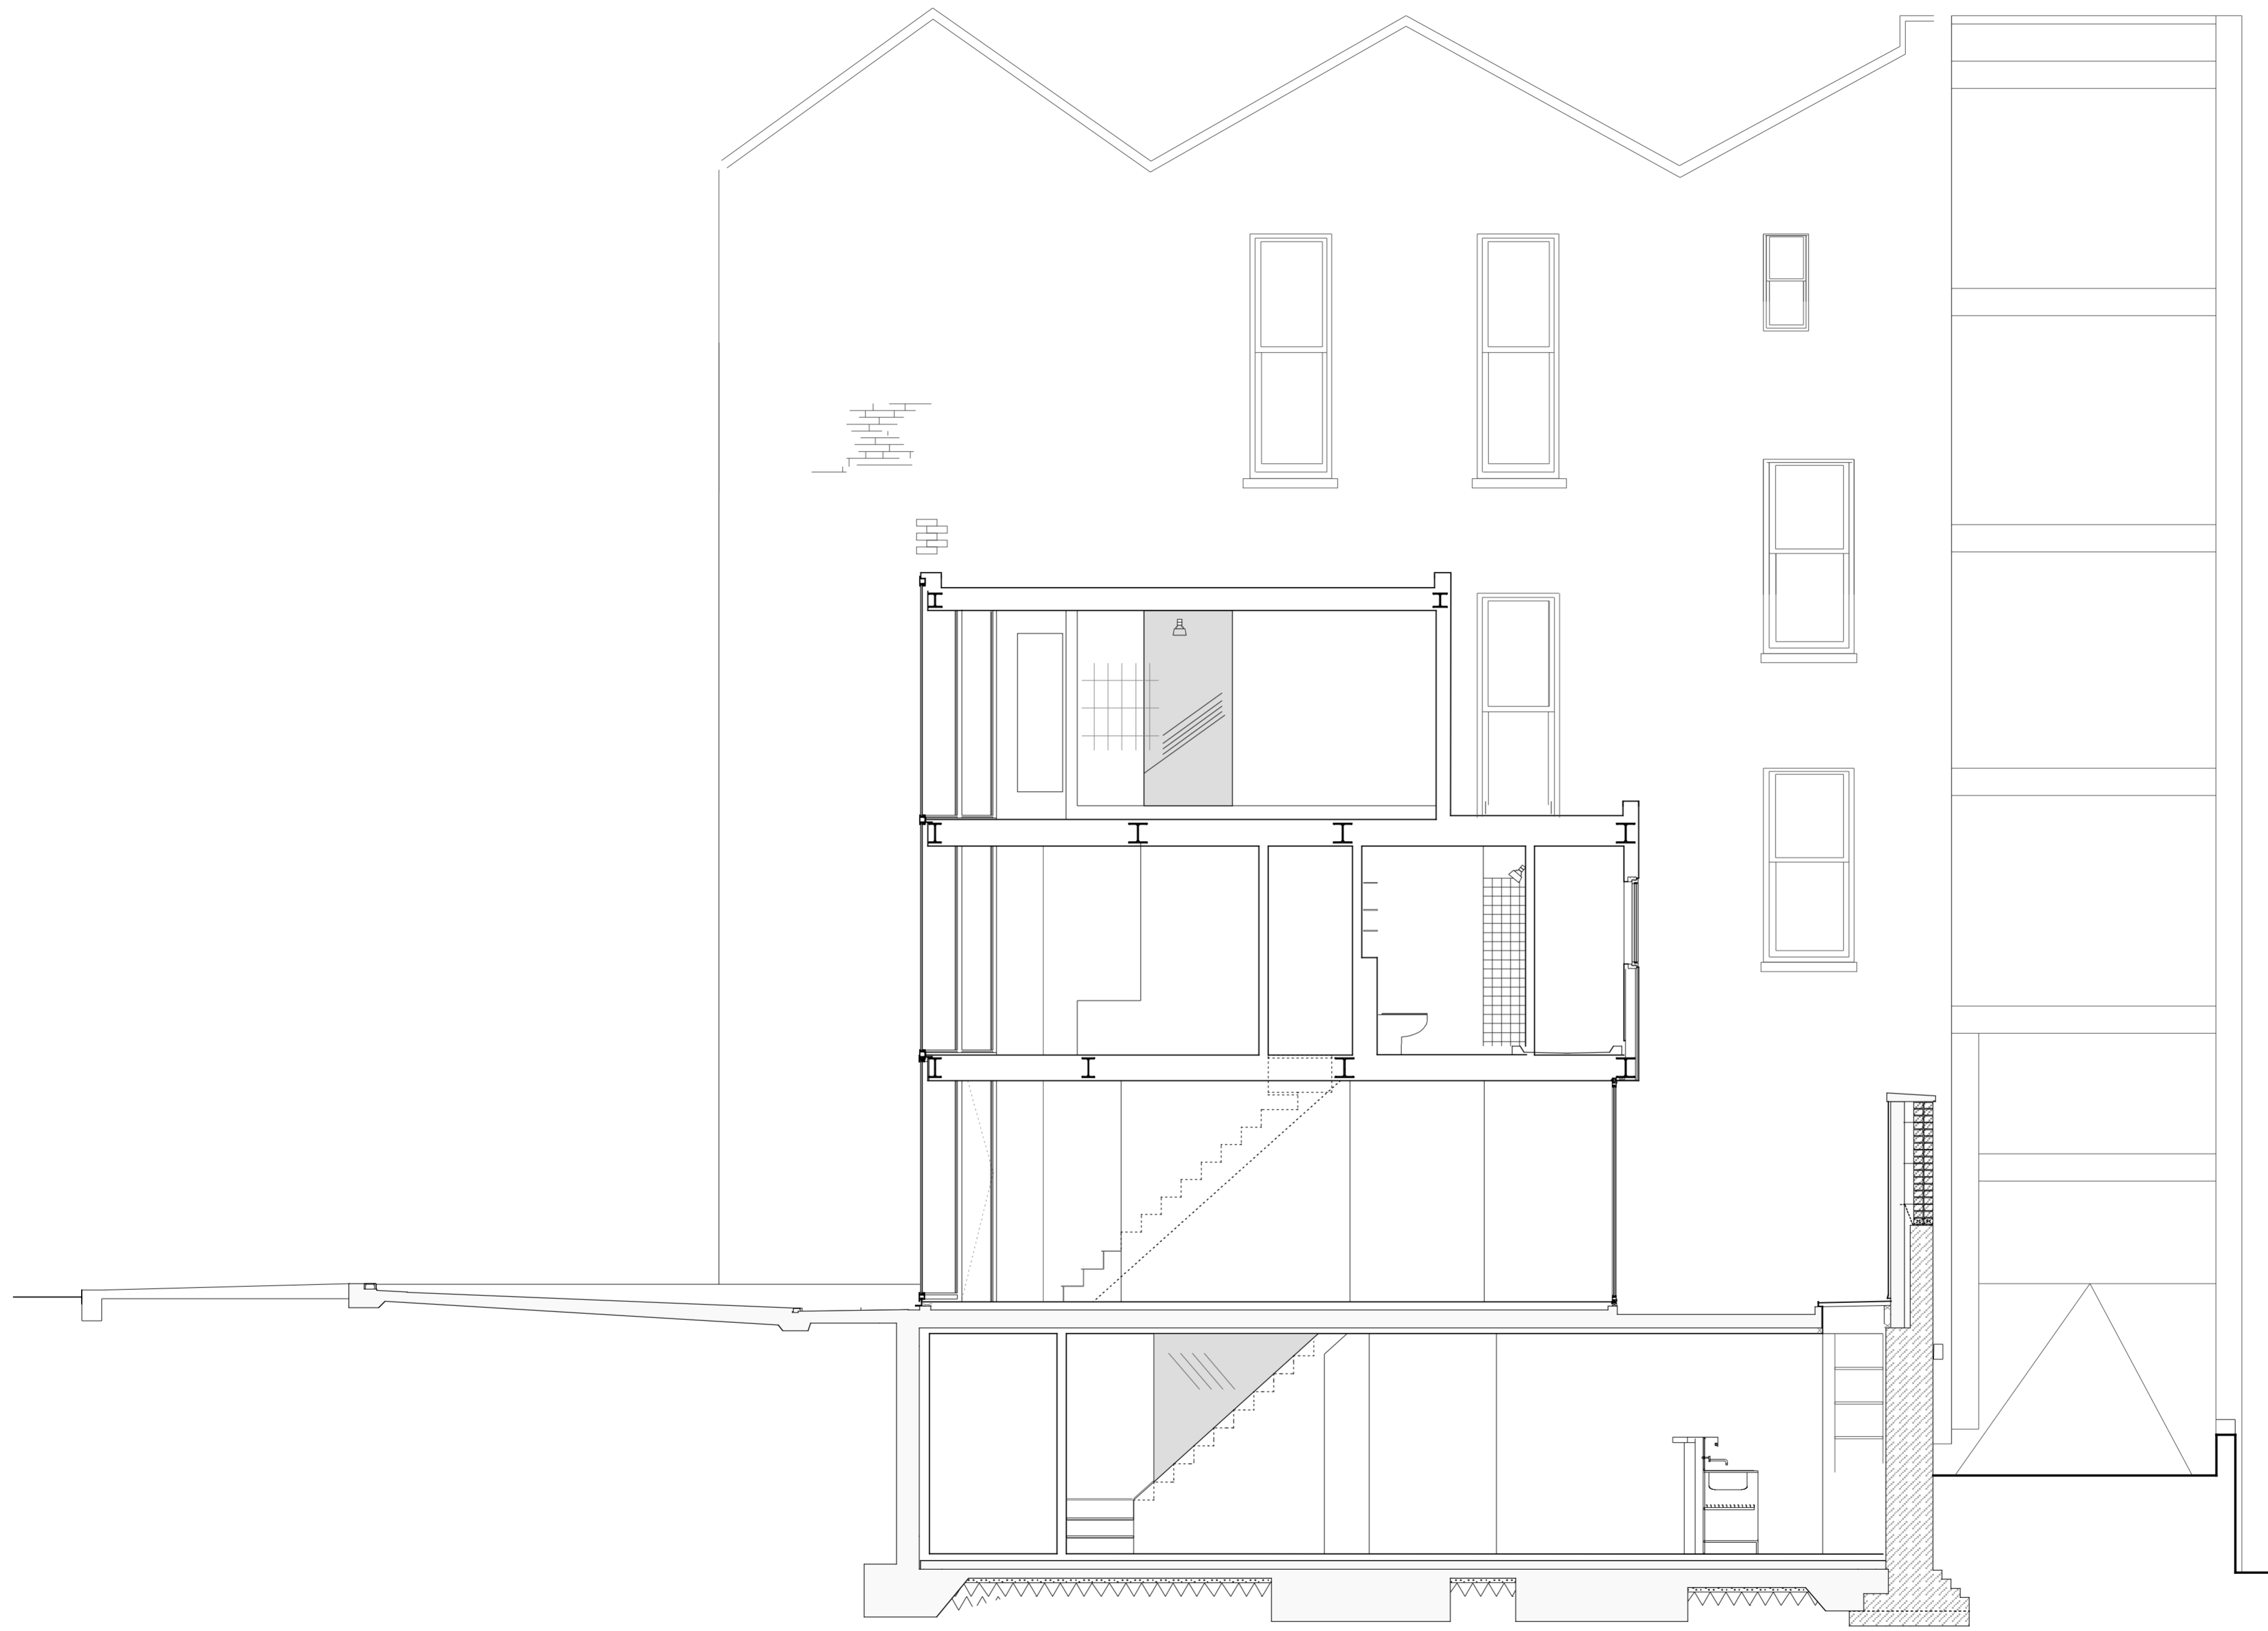




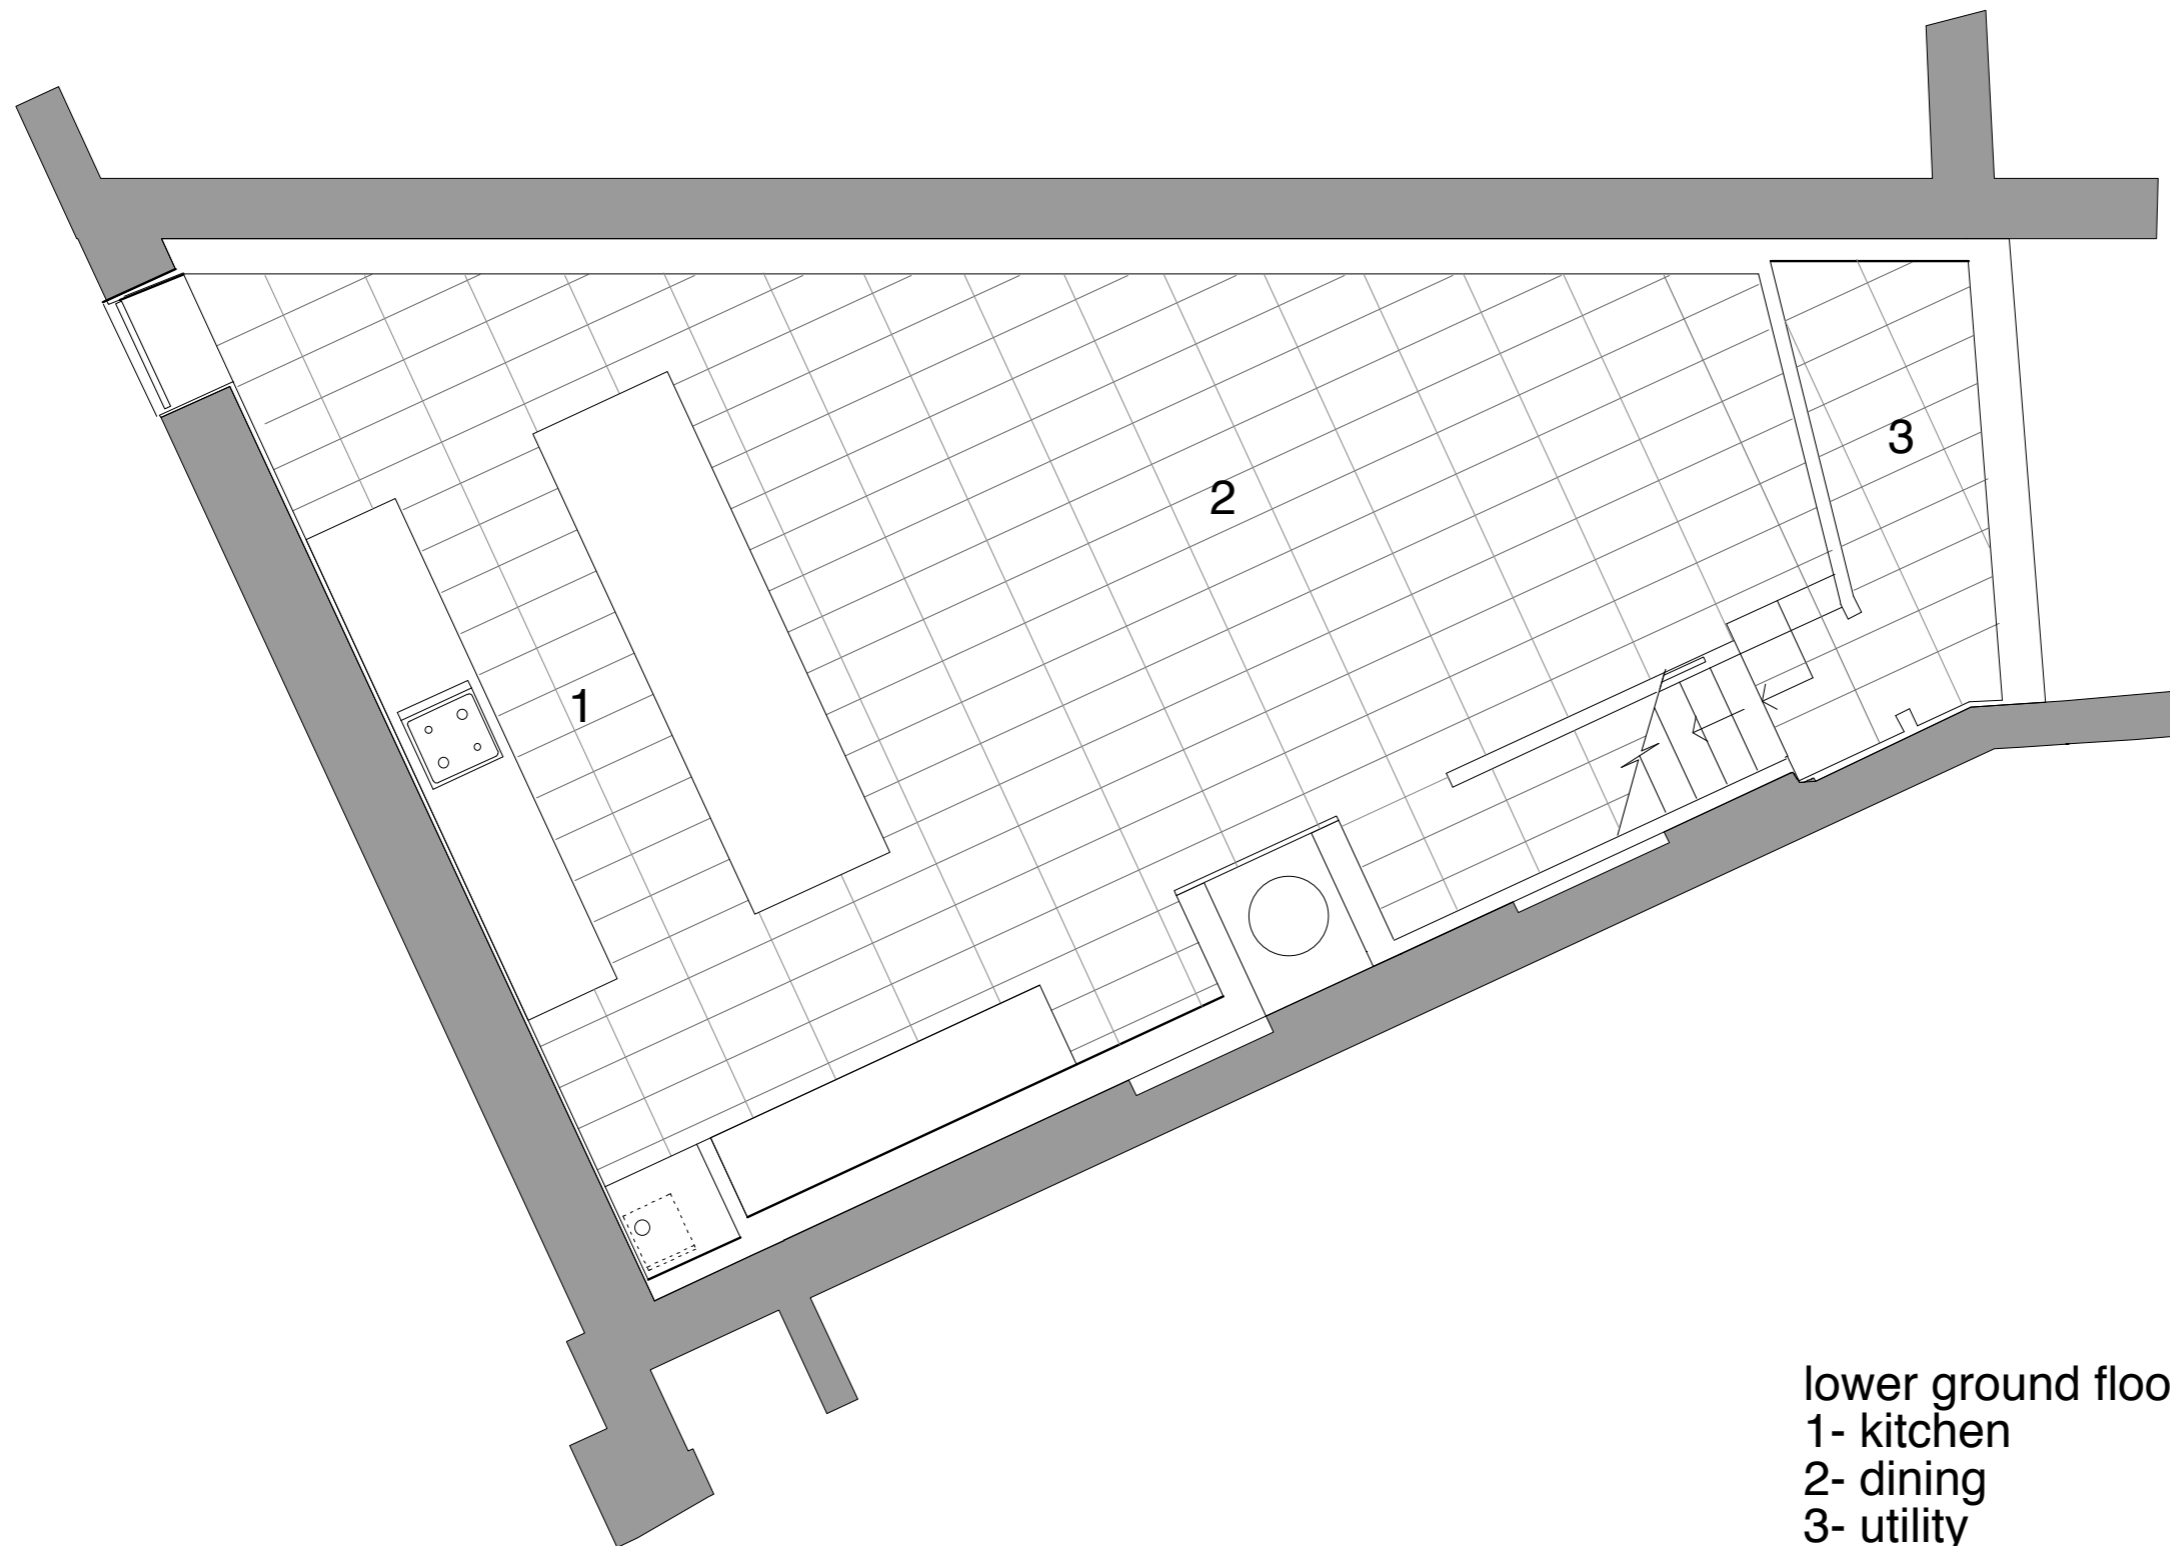


lower ground floor  
1- kitchen  
2- dining  
3- utility

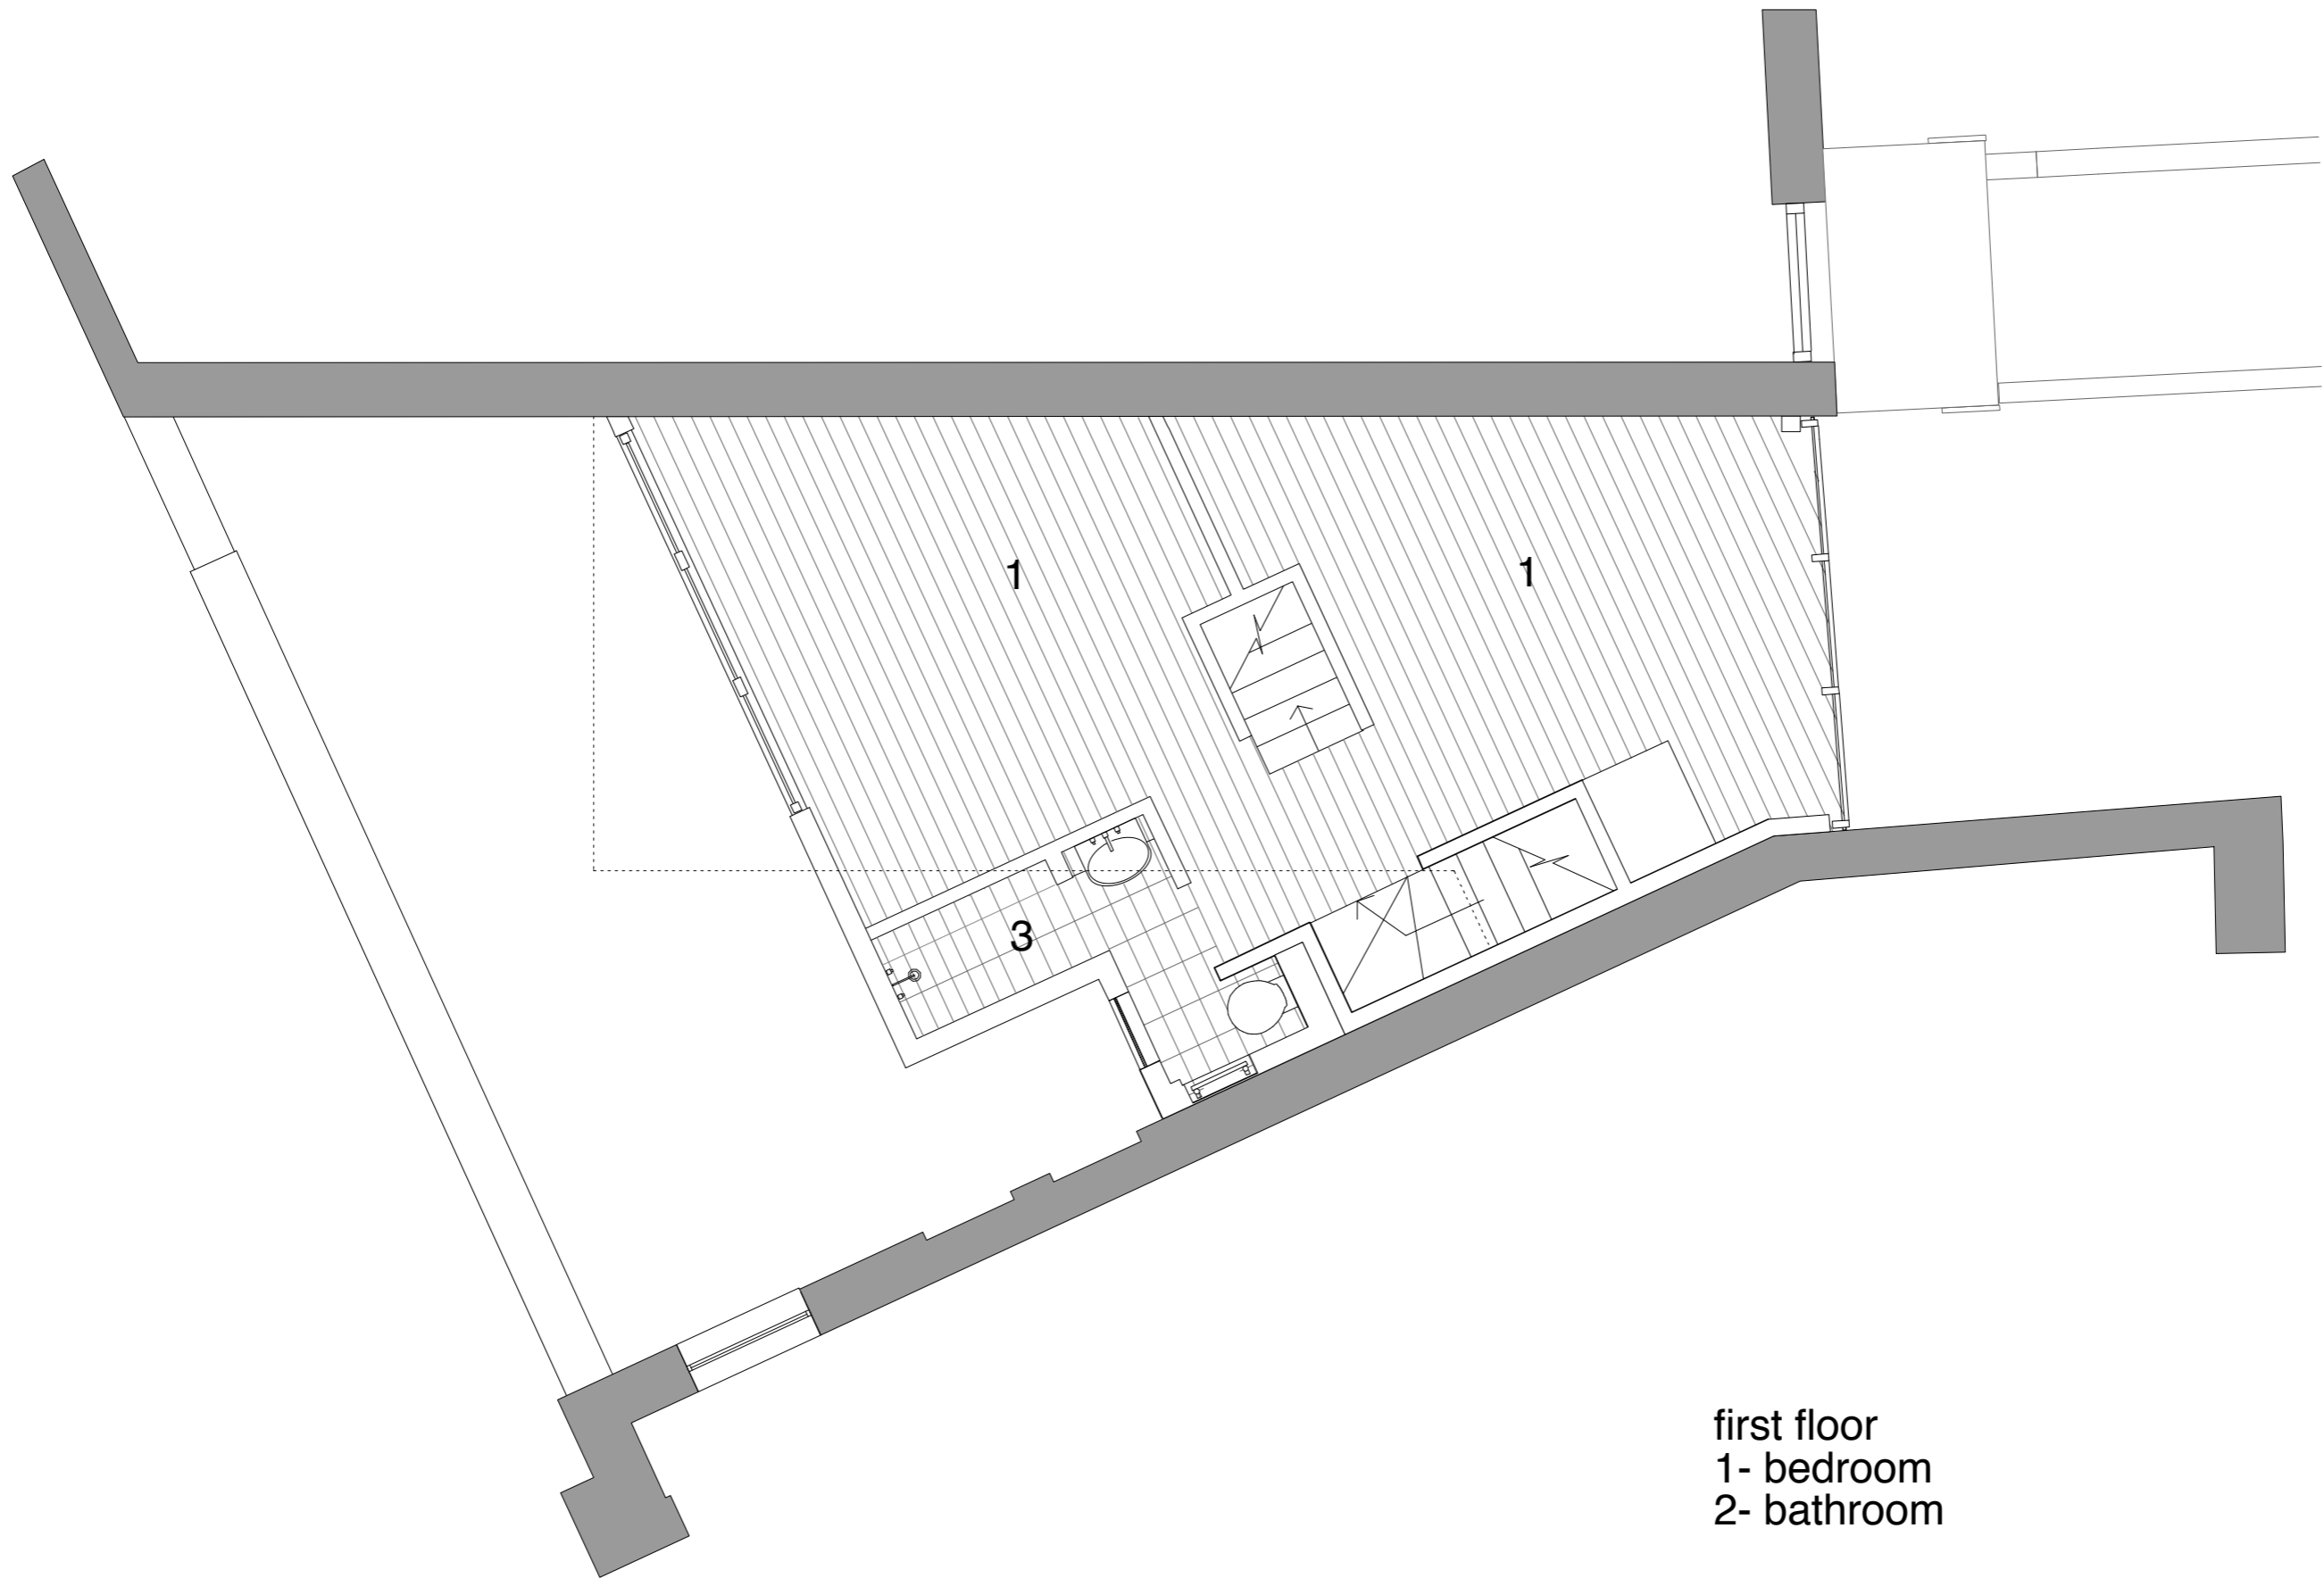

first floor  
1- bedroom  
2- bathroom

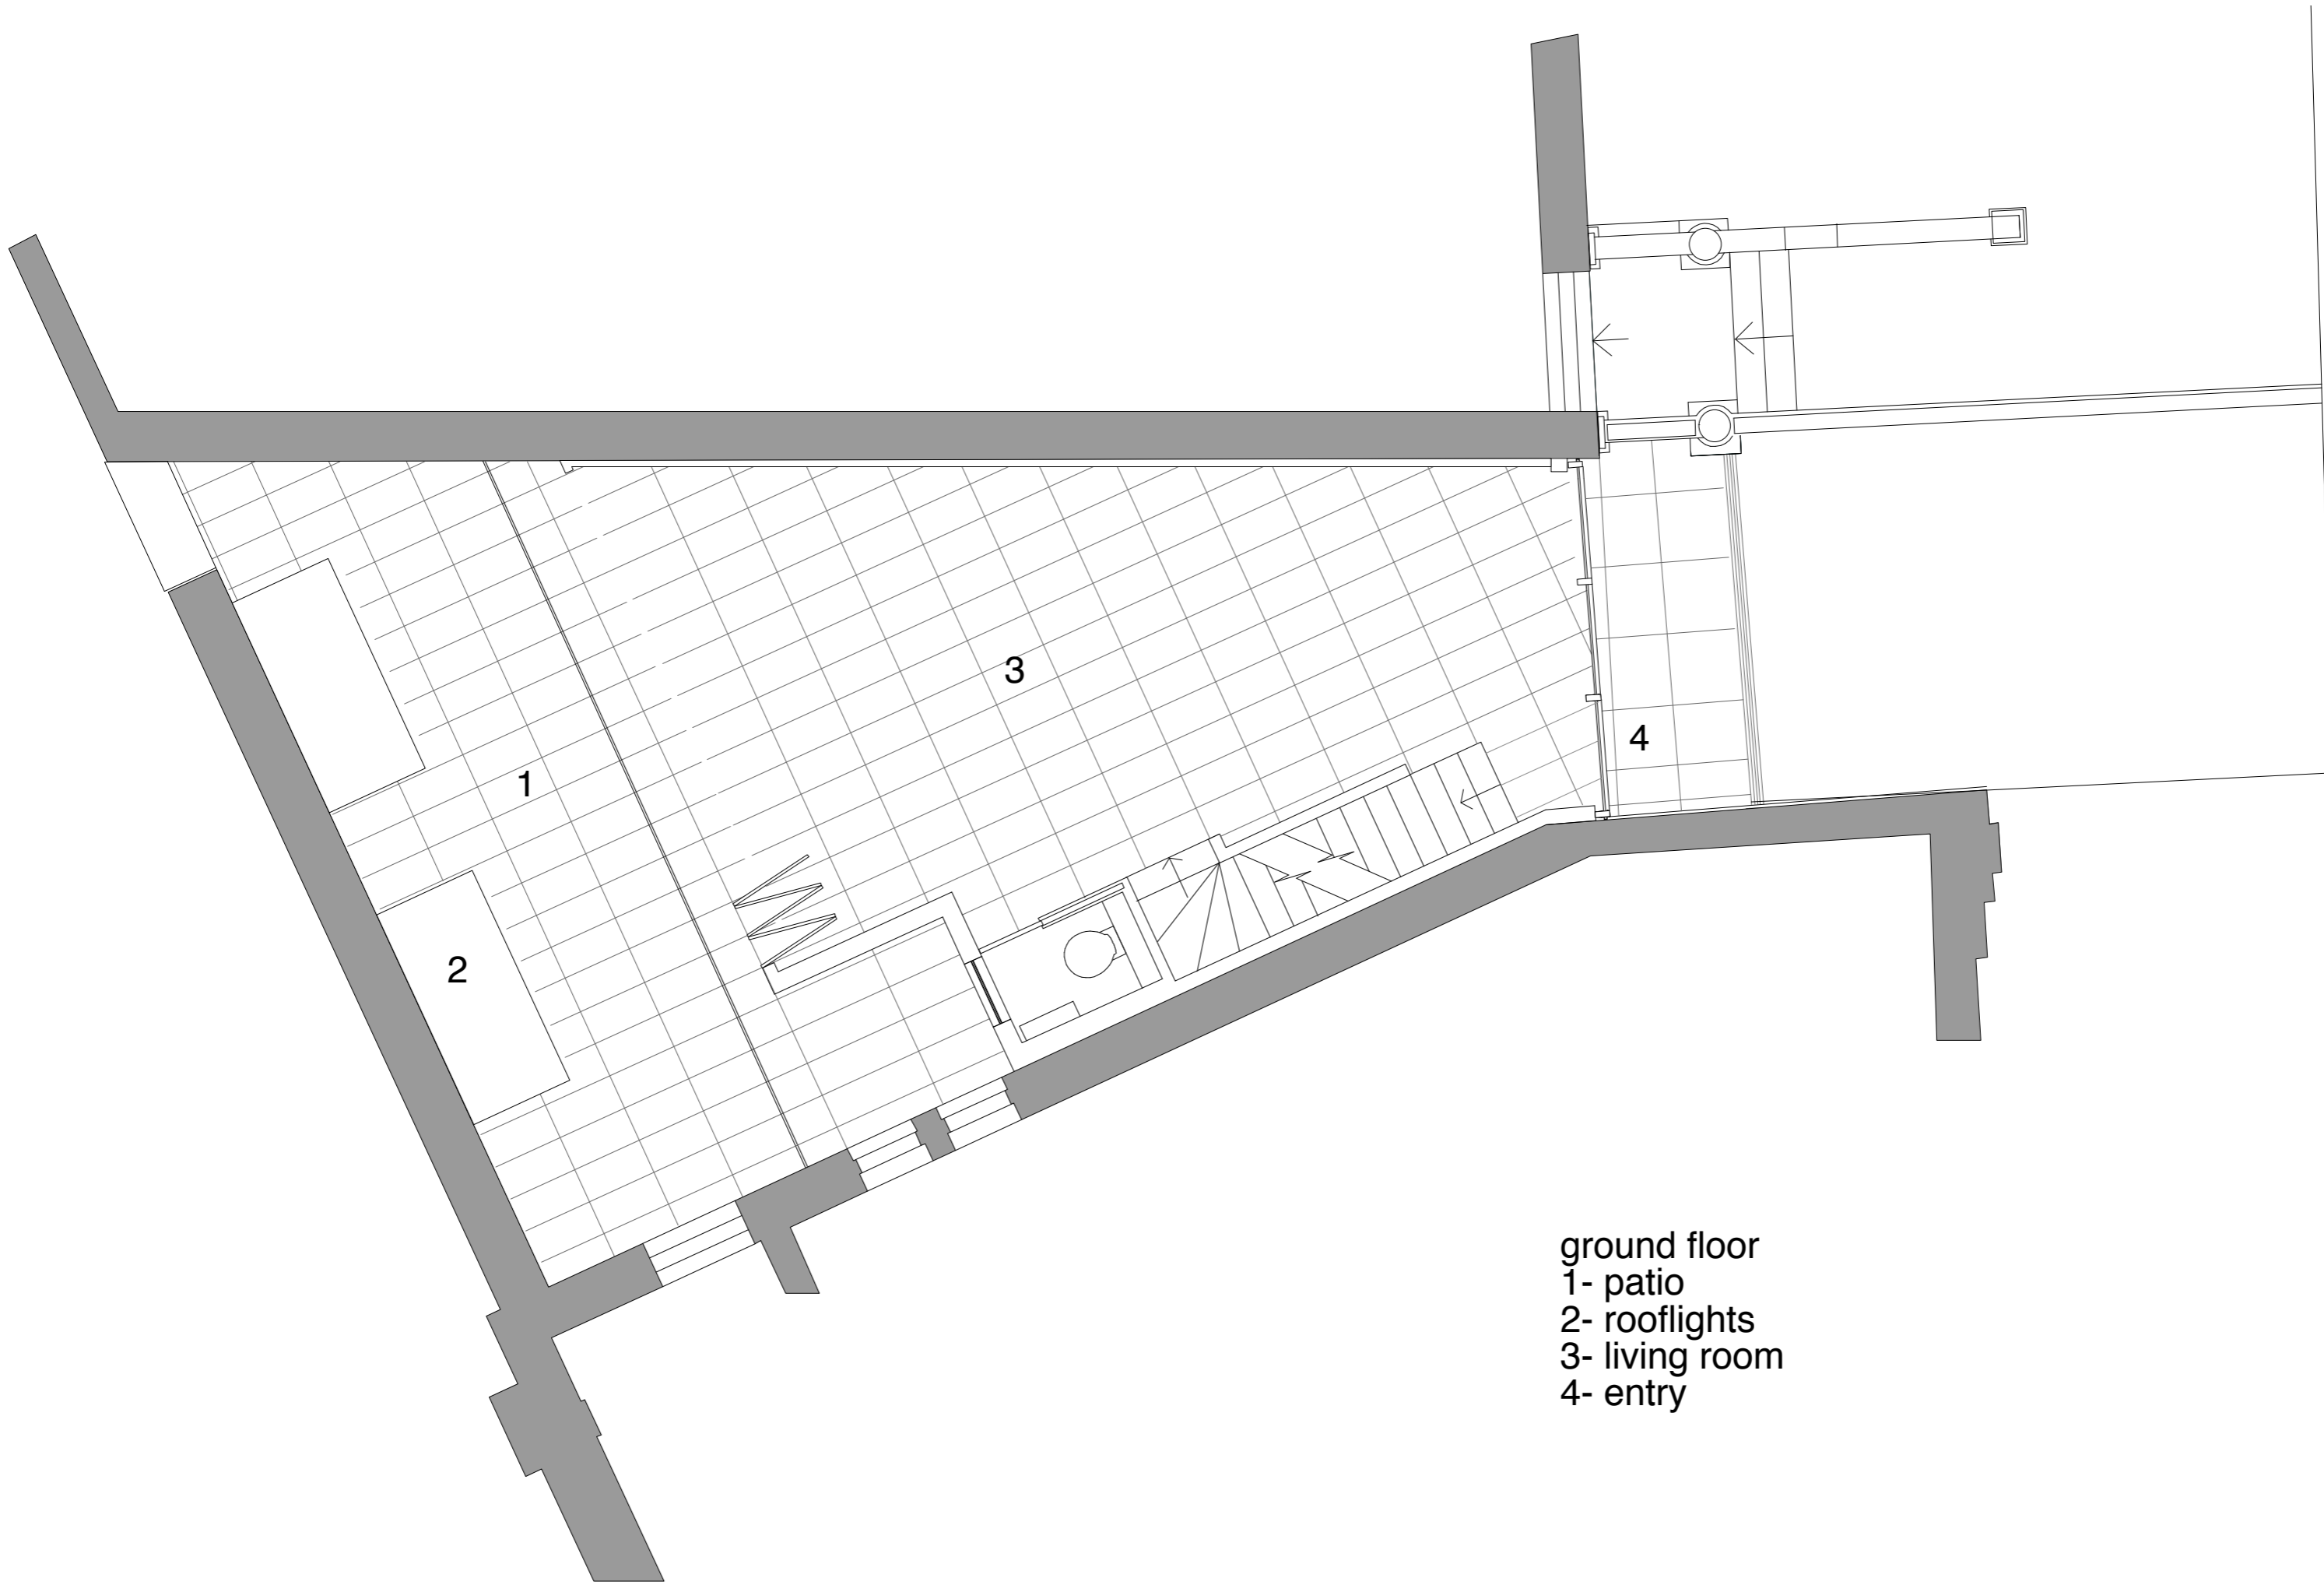

ground floor  
1- patio  
2- rooflights  
3- living room  
4- entry

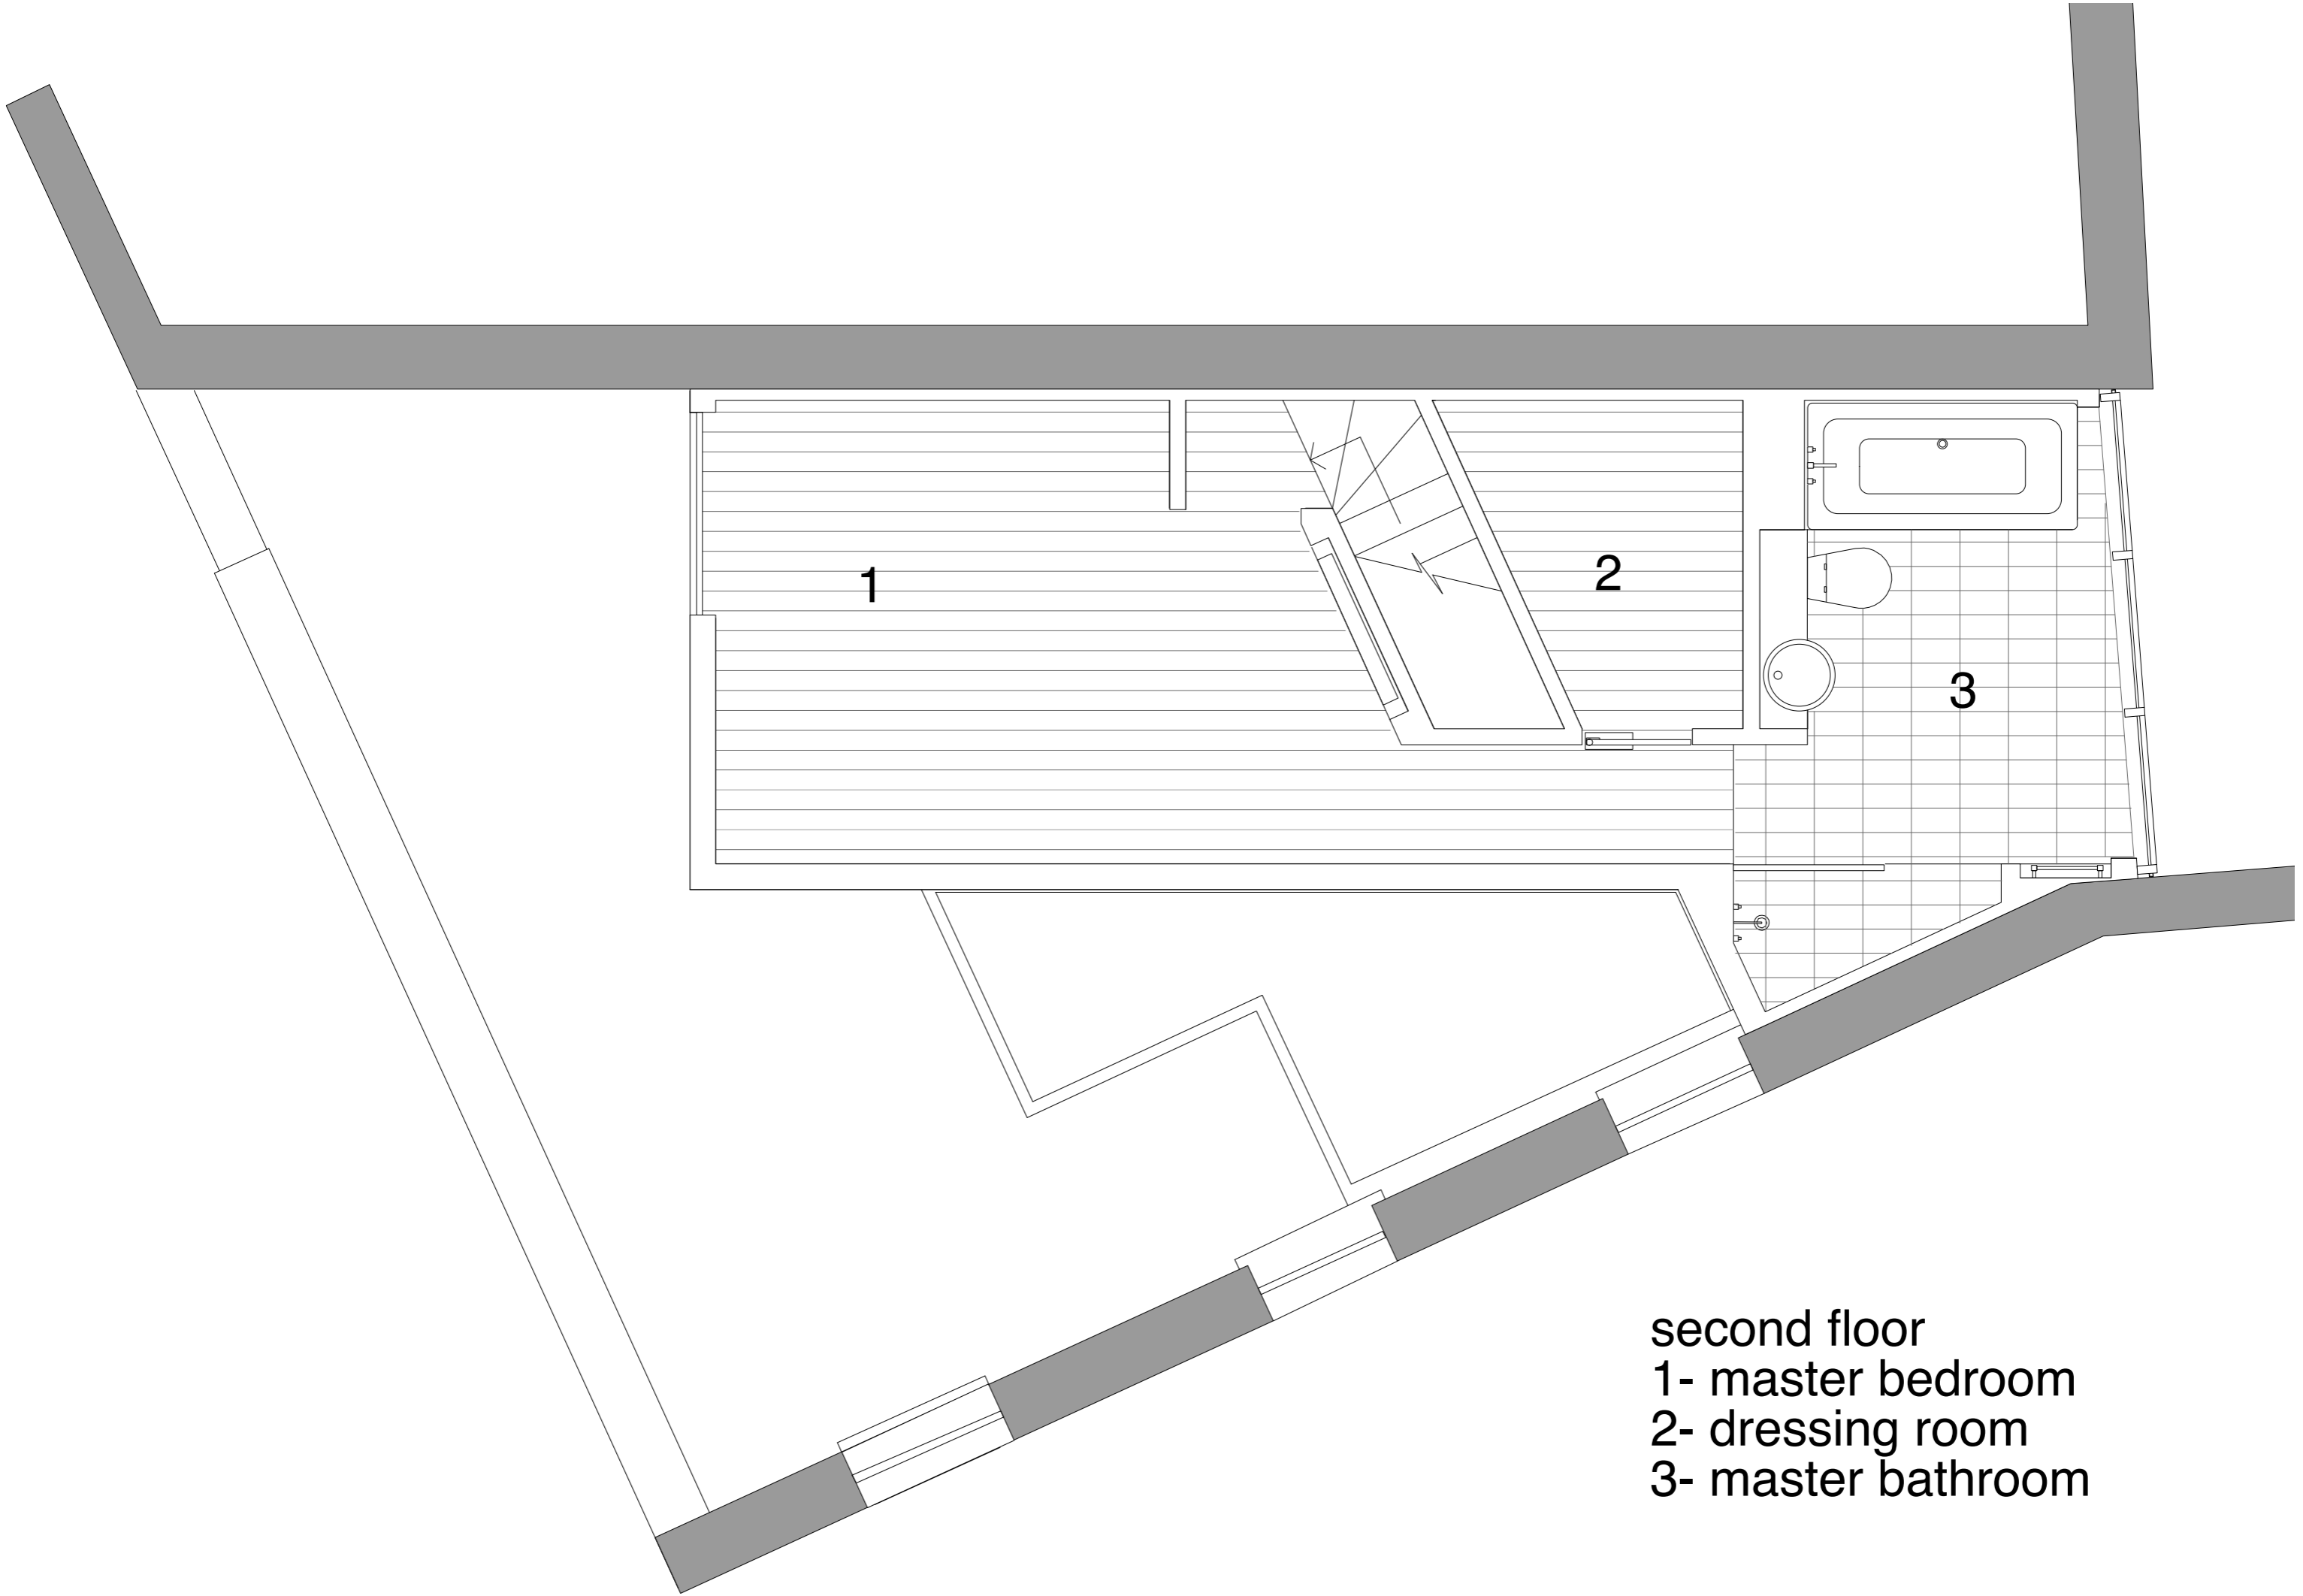

second floor  
1- master bedroom  
2- dressing room  
3- master bathroom



