




1 TYPICAL FACADE SECTION AT TOP DETAIL
Scale 1:5

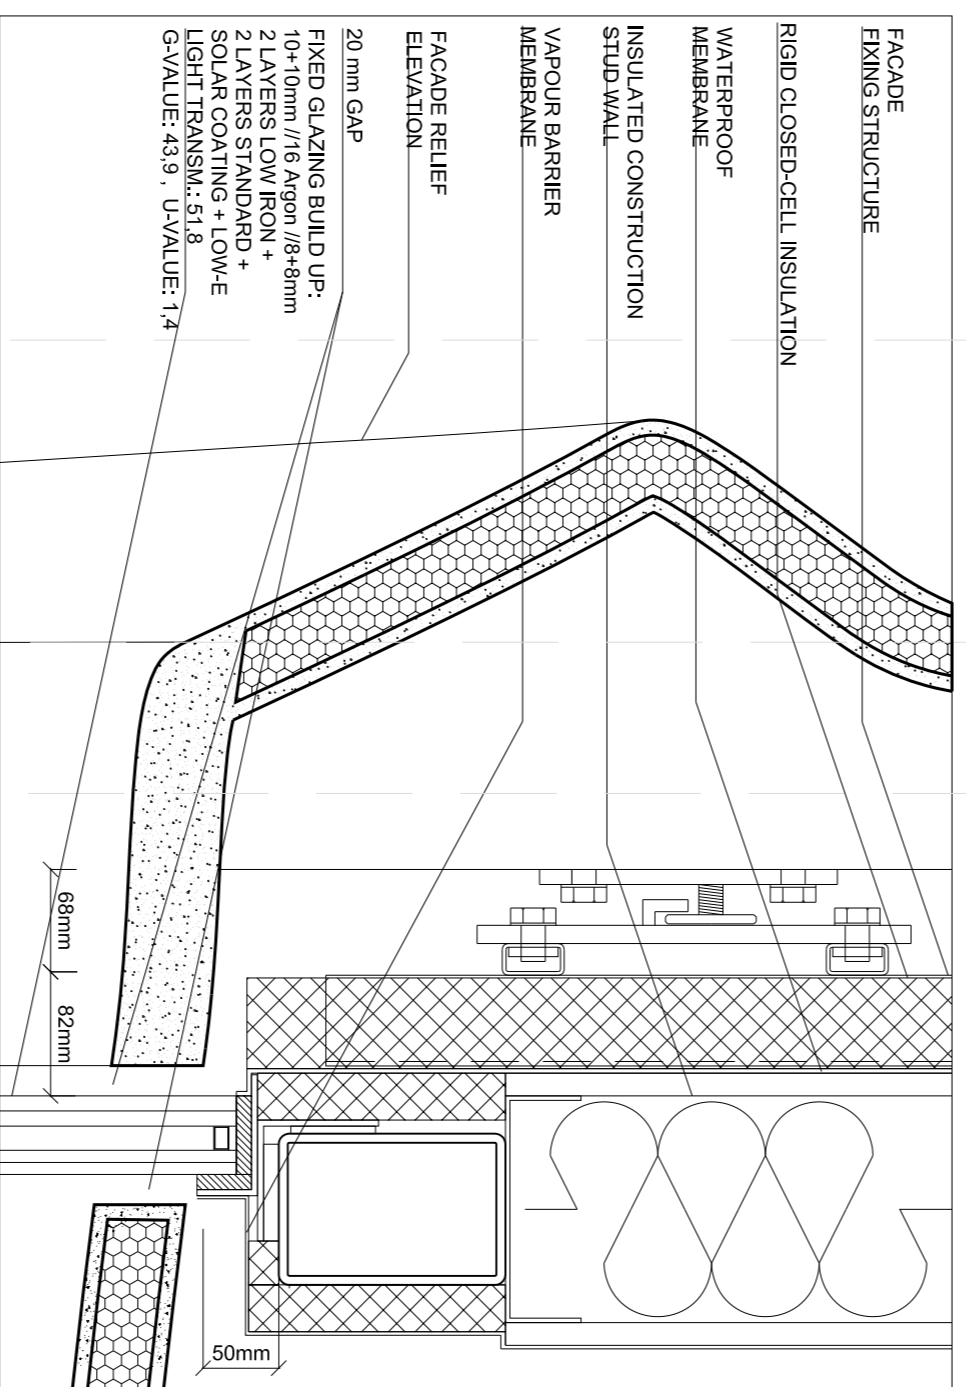


2 TYPICAL FACADE SECTION AT FIXED GLAZING
Scale 1:5

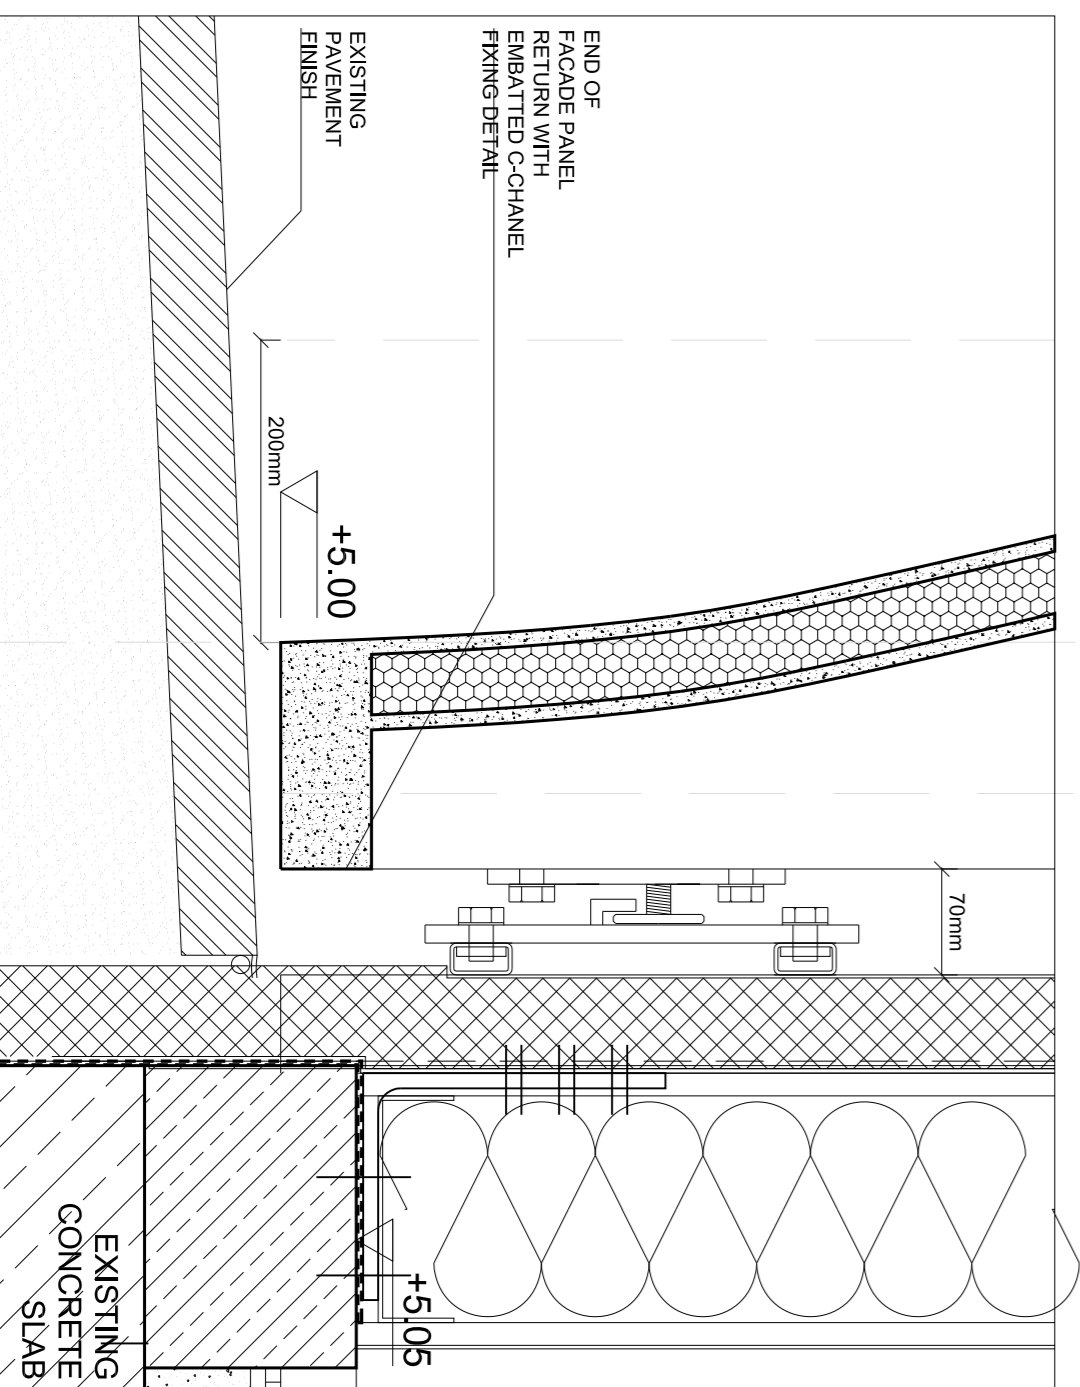


3 TYPICAL FACADE SECTION AT BOTTOM DETAIL
Scale 1:5

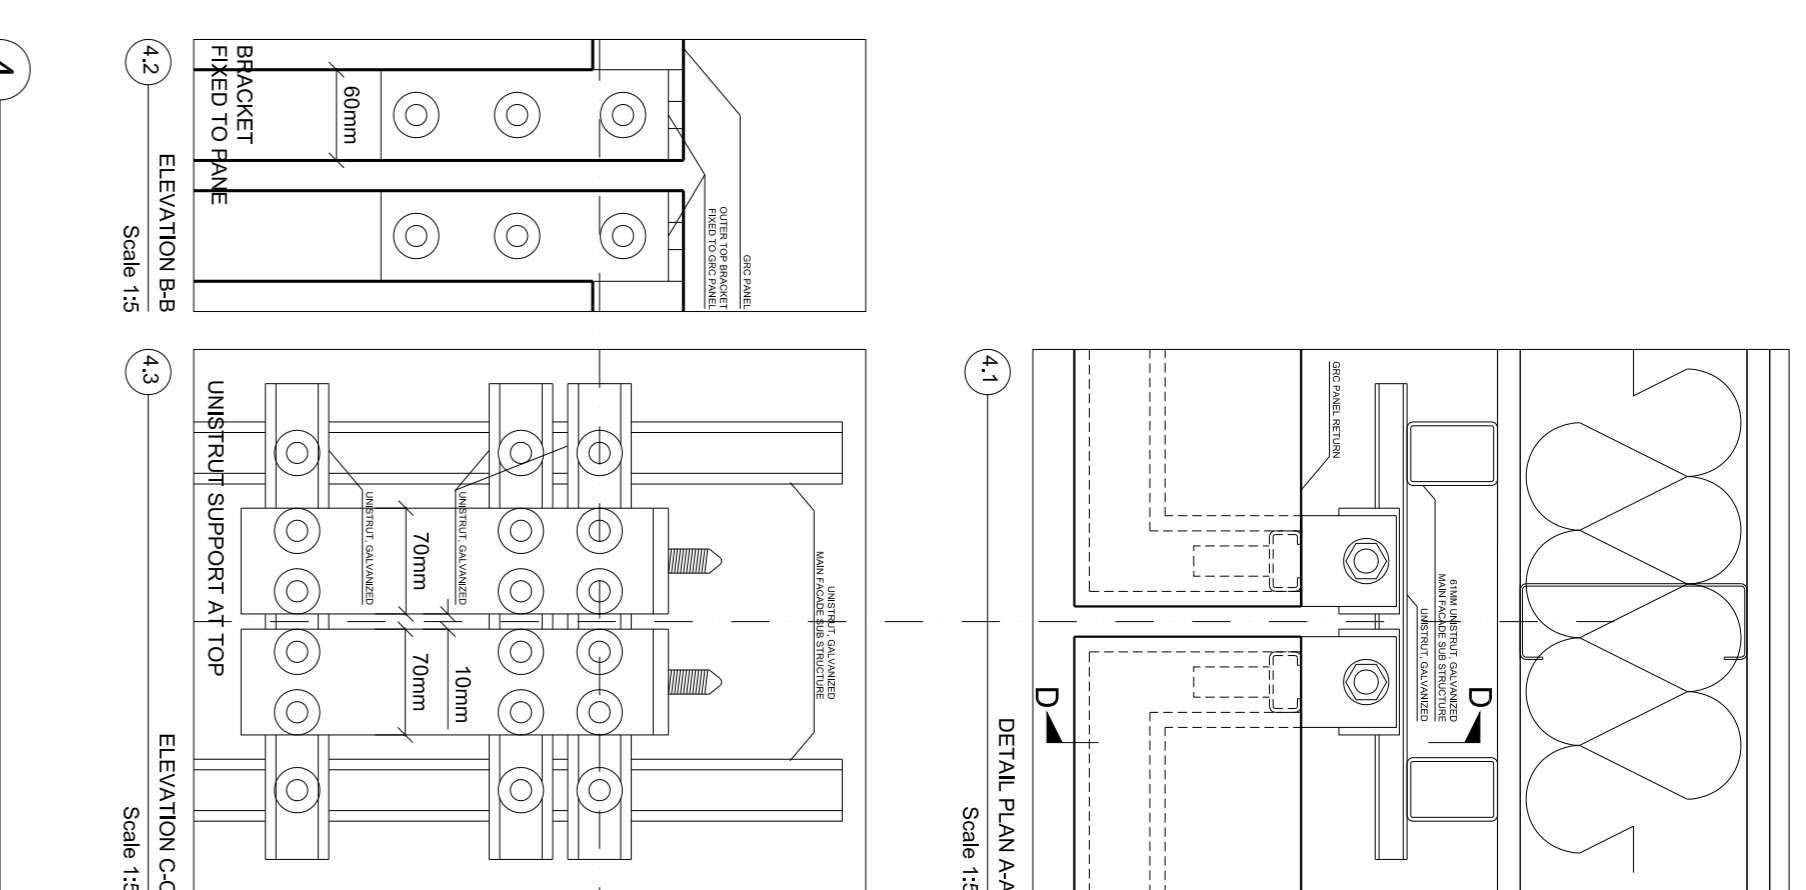



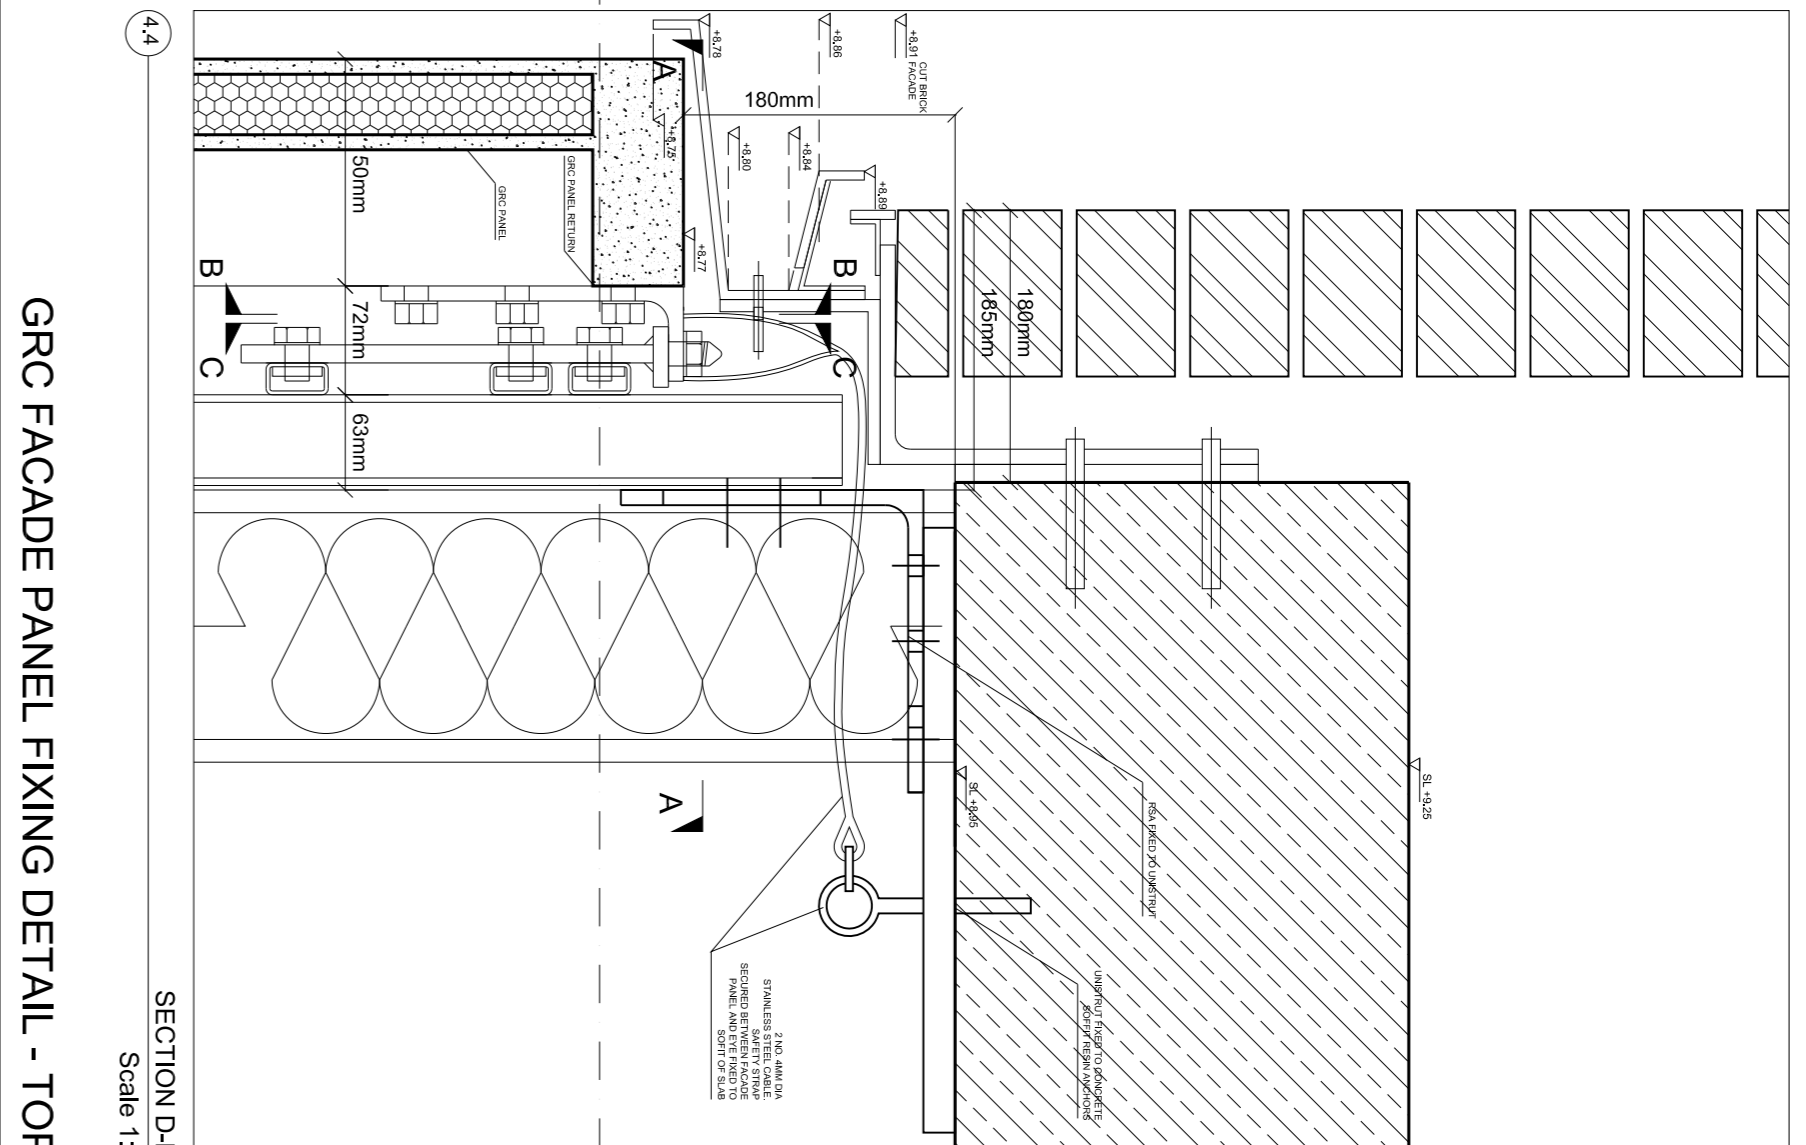


4 GRC FACADE PANEL FIXING DETAIL - TOP
Scale 1:5

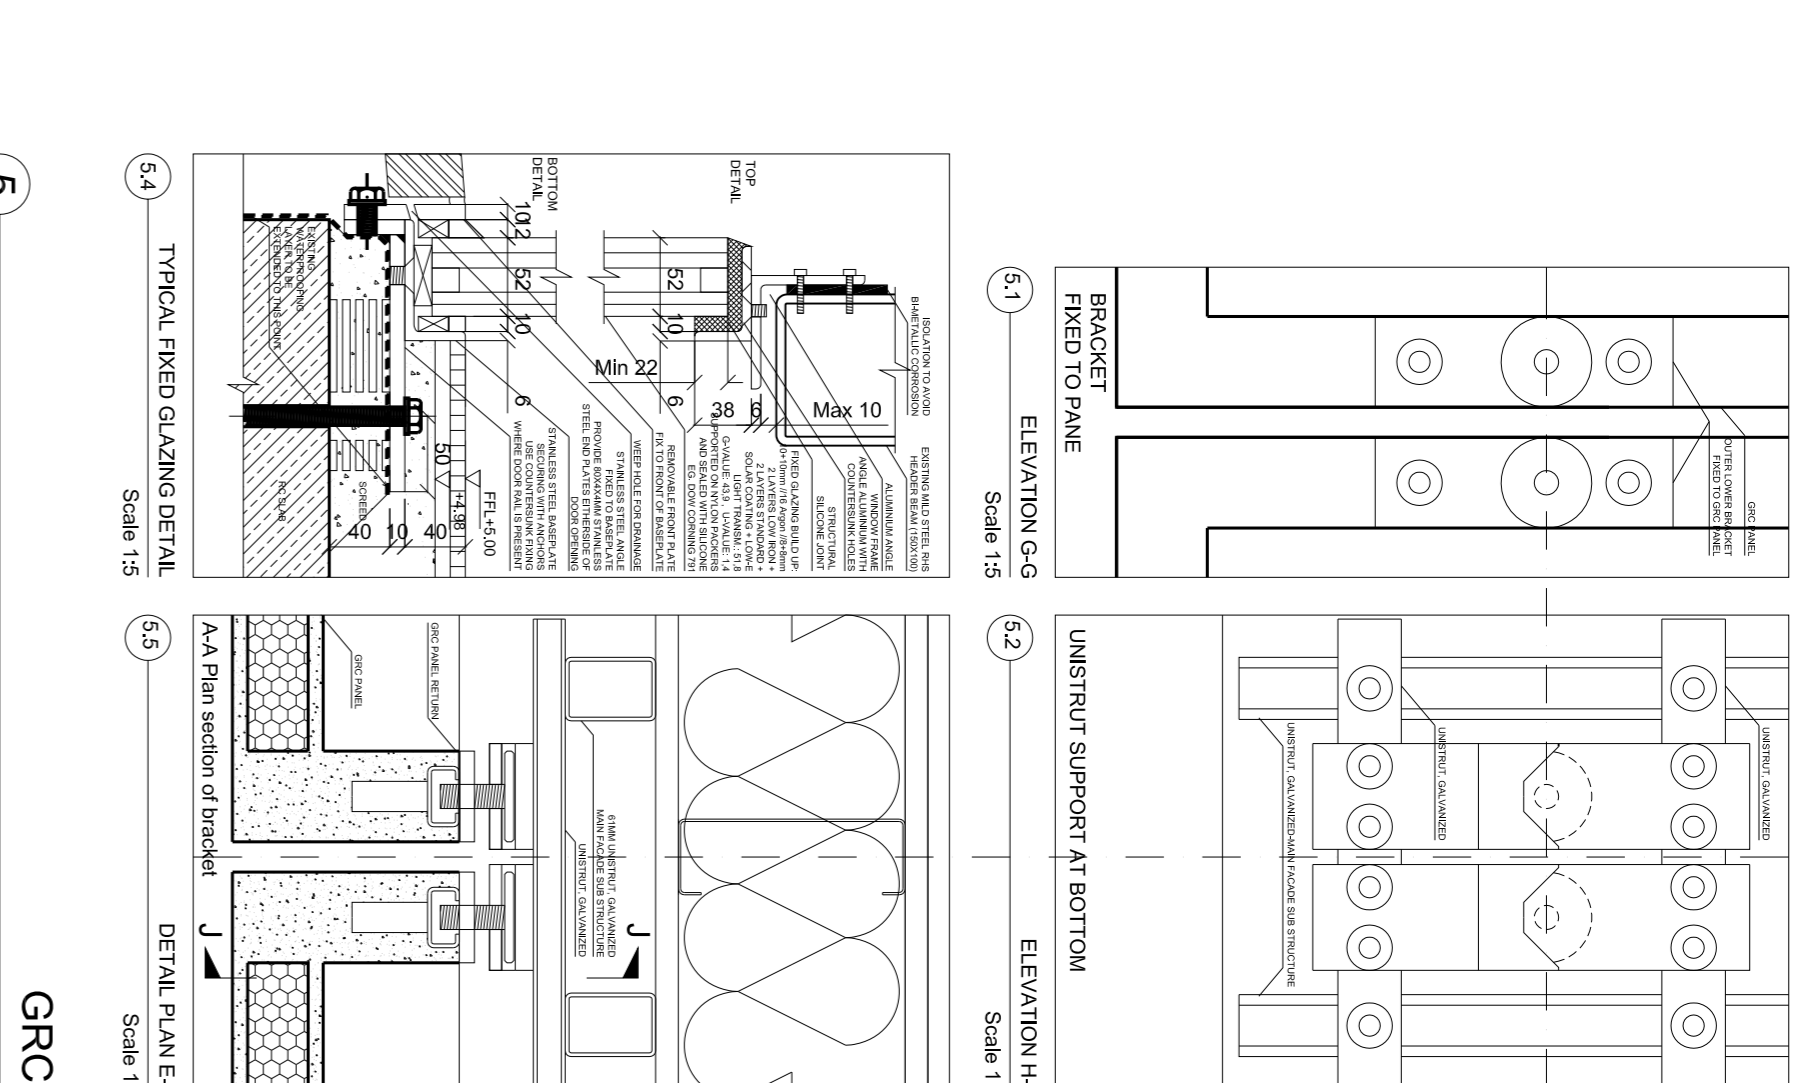

5 GRC FACADE PANEL FIXING DETAIL - BOTTOM
Scale 1:5

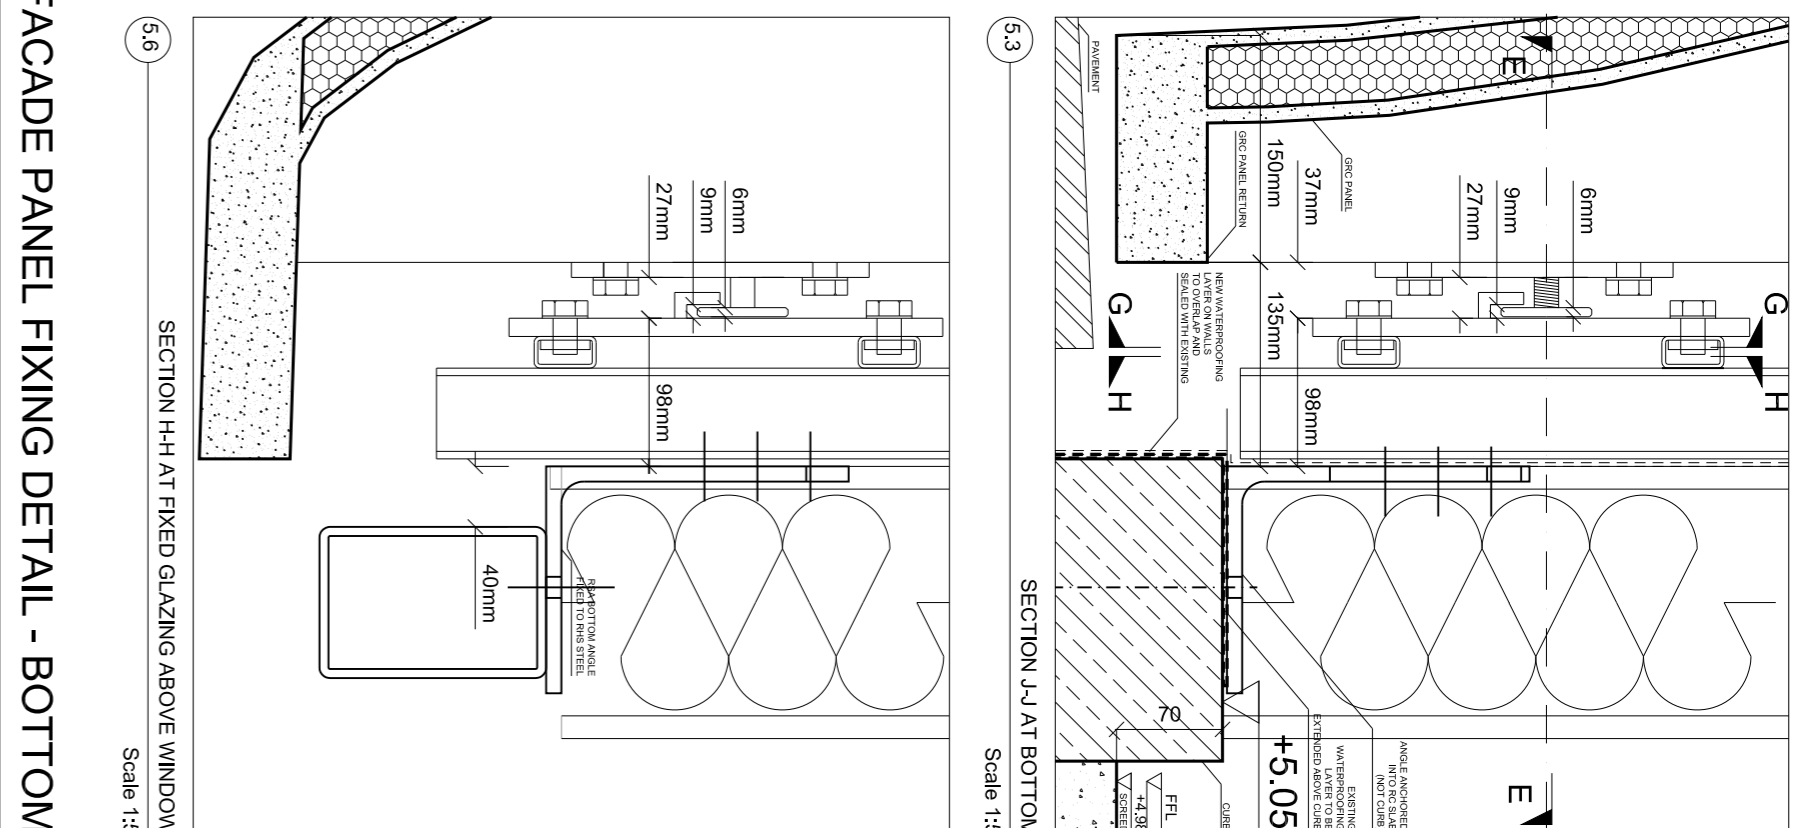

6 PLAN AT FIXED GLAZING
Scale 1:5

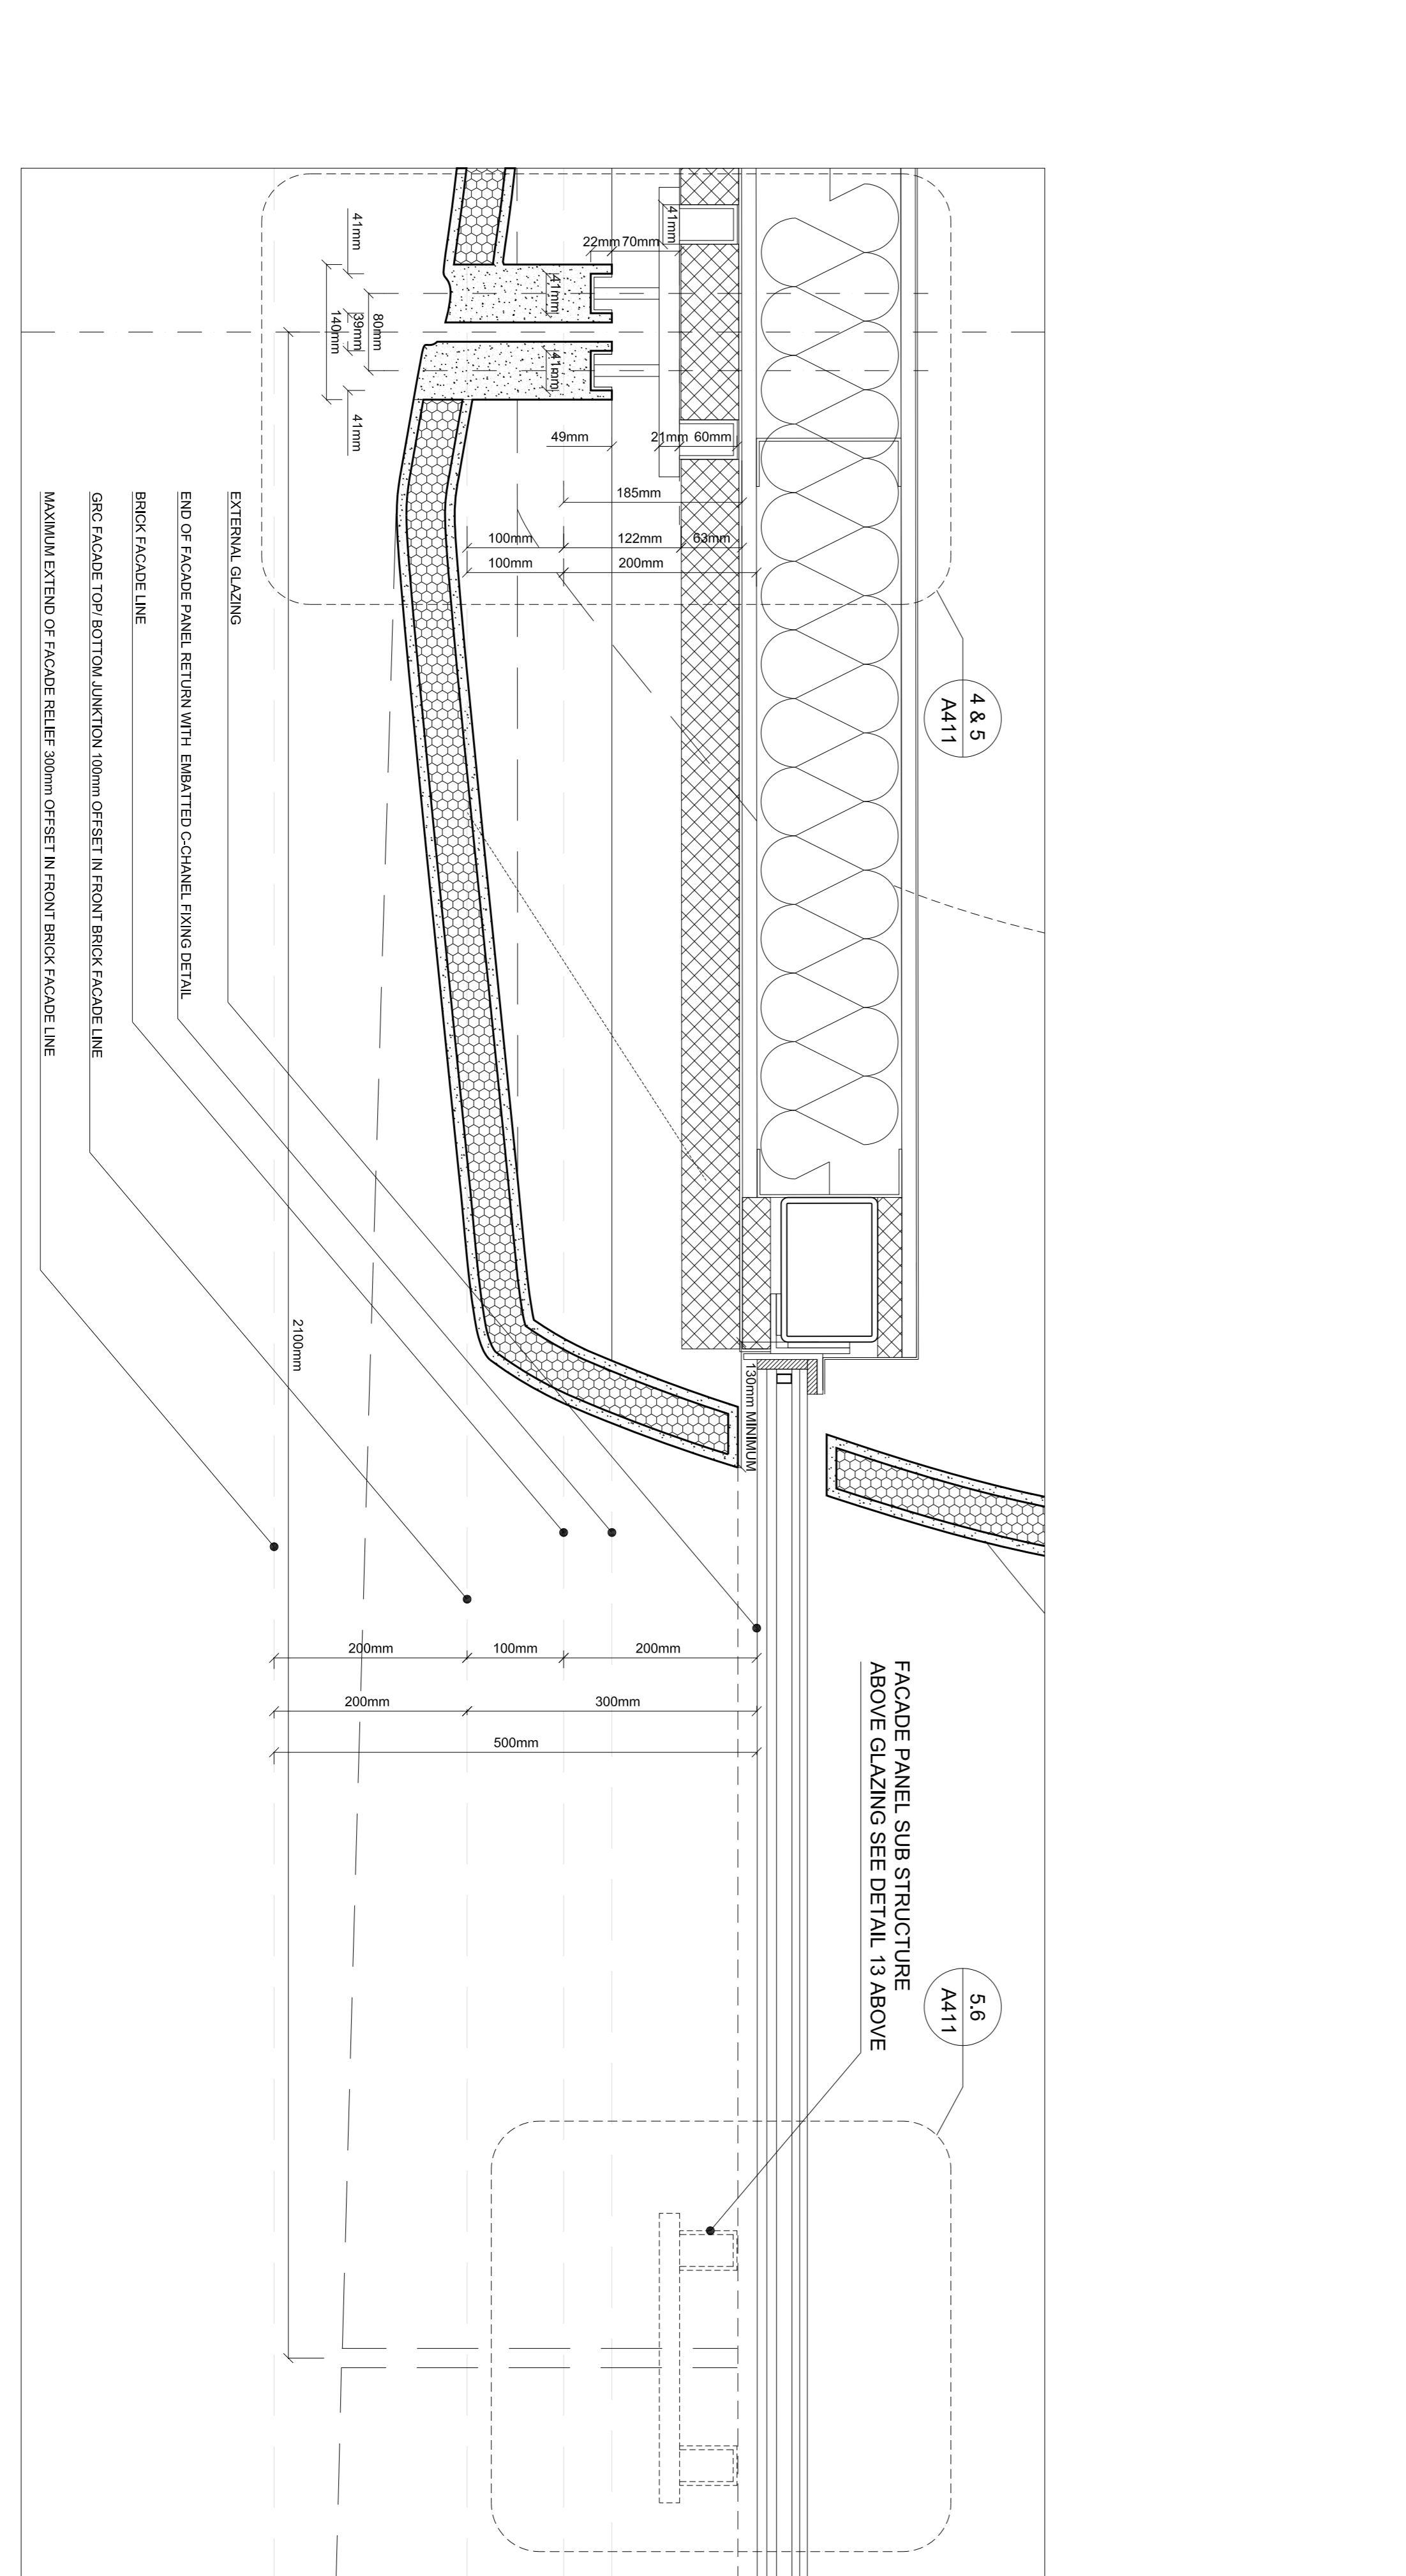

6 PLAN AT FIXED GLAZING
Scale 1:5

DRAFT
NOT FOR CONSTRUCTION

Rev	Date	Reason for Issue	Drawn
C	11.01.28	General Update	-
B	10.12.22	General Update	-
A	10.11.19	General Update	-

Client
Roca Sarratino S.A.

Project Manager
Belinsky
Emply

Architect
Zaha Hadid Architects
Zaha Hadid Architects Ltd

Consultants
Maxfordham
Buro Happold
Isometrix
Sono

Project
Roca London Gallery
Facade Fixing Detail

Scale 1:5
Sheet A411
Discipline CD

Rev C